



PROPOSED FRONT ELEVATION
SCALE 1:100



PROPOSED SIDE ELEVATION
SCALE 1:100

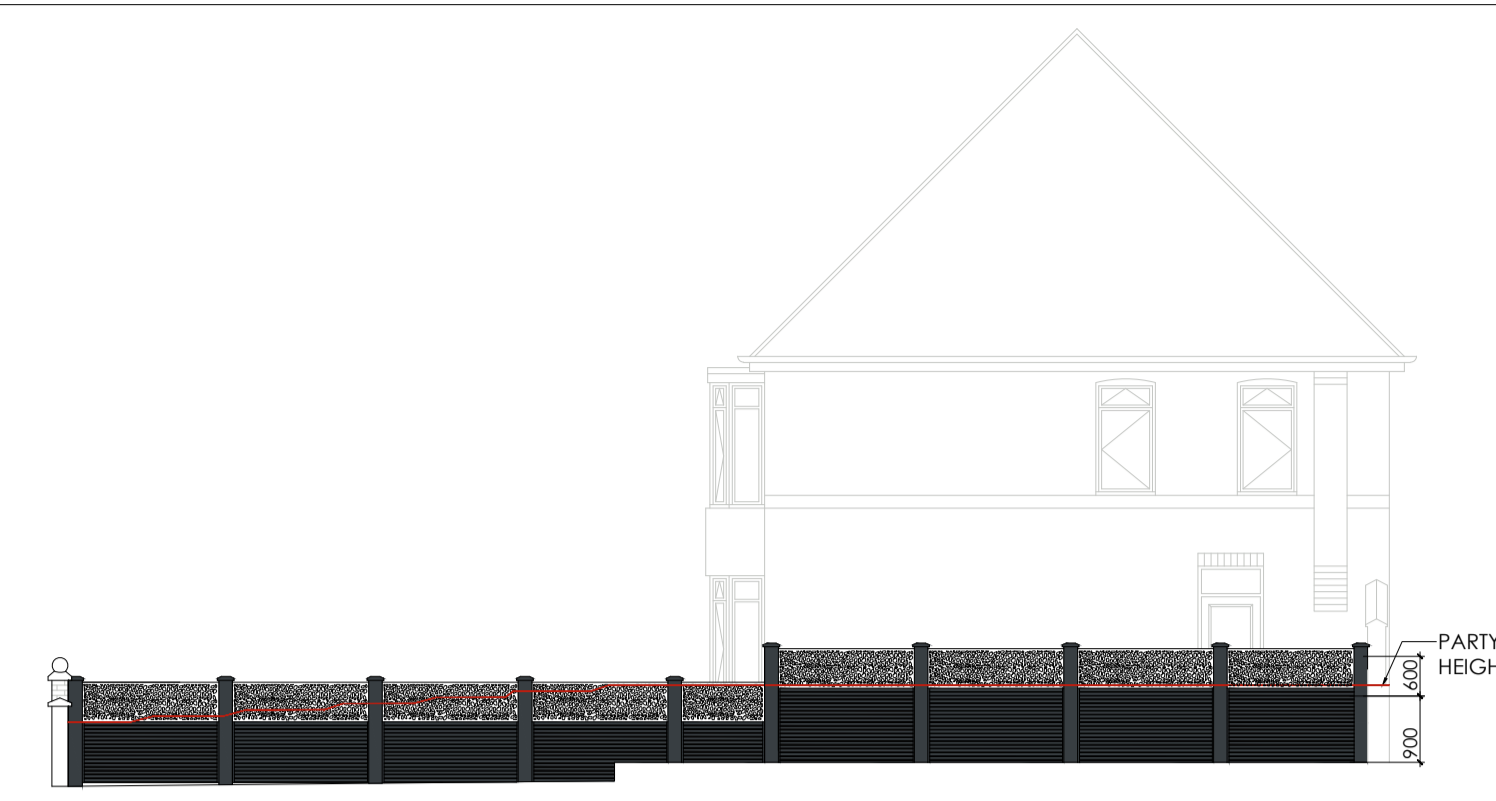

ORIGINAL FRONT ELEVATION
SCALE 1:100

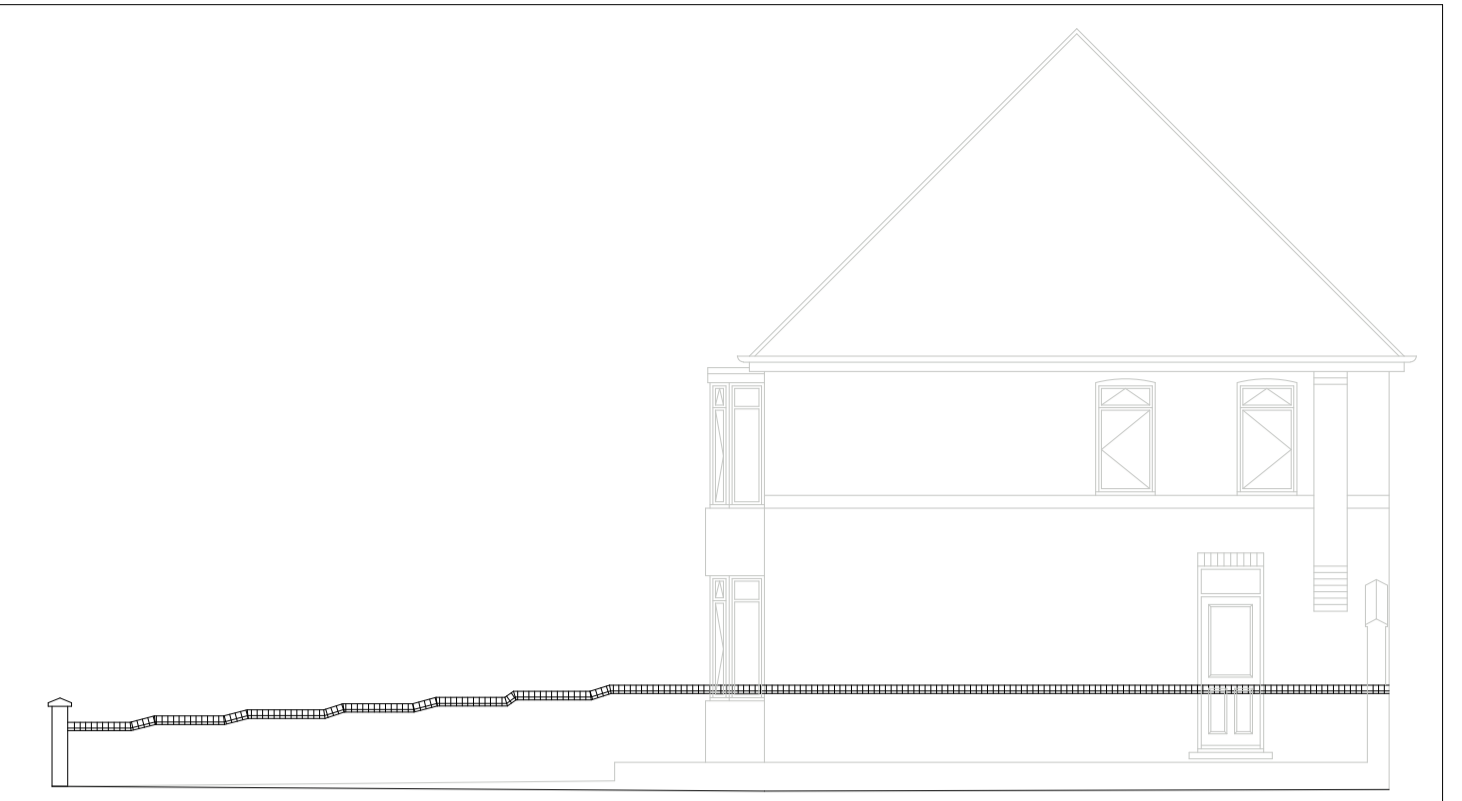


ORIGINAL SIDE ELEVATION
SCALE 1:100


NUMBER 17

NUMBER 19


NUMBER 21

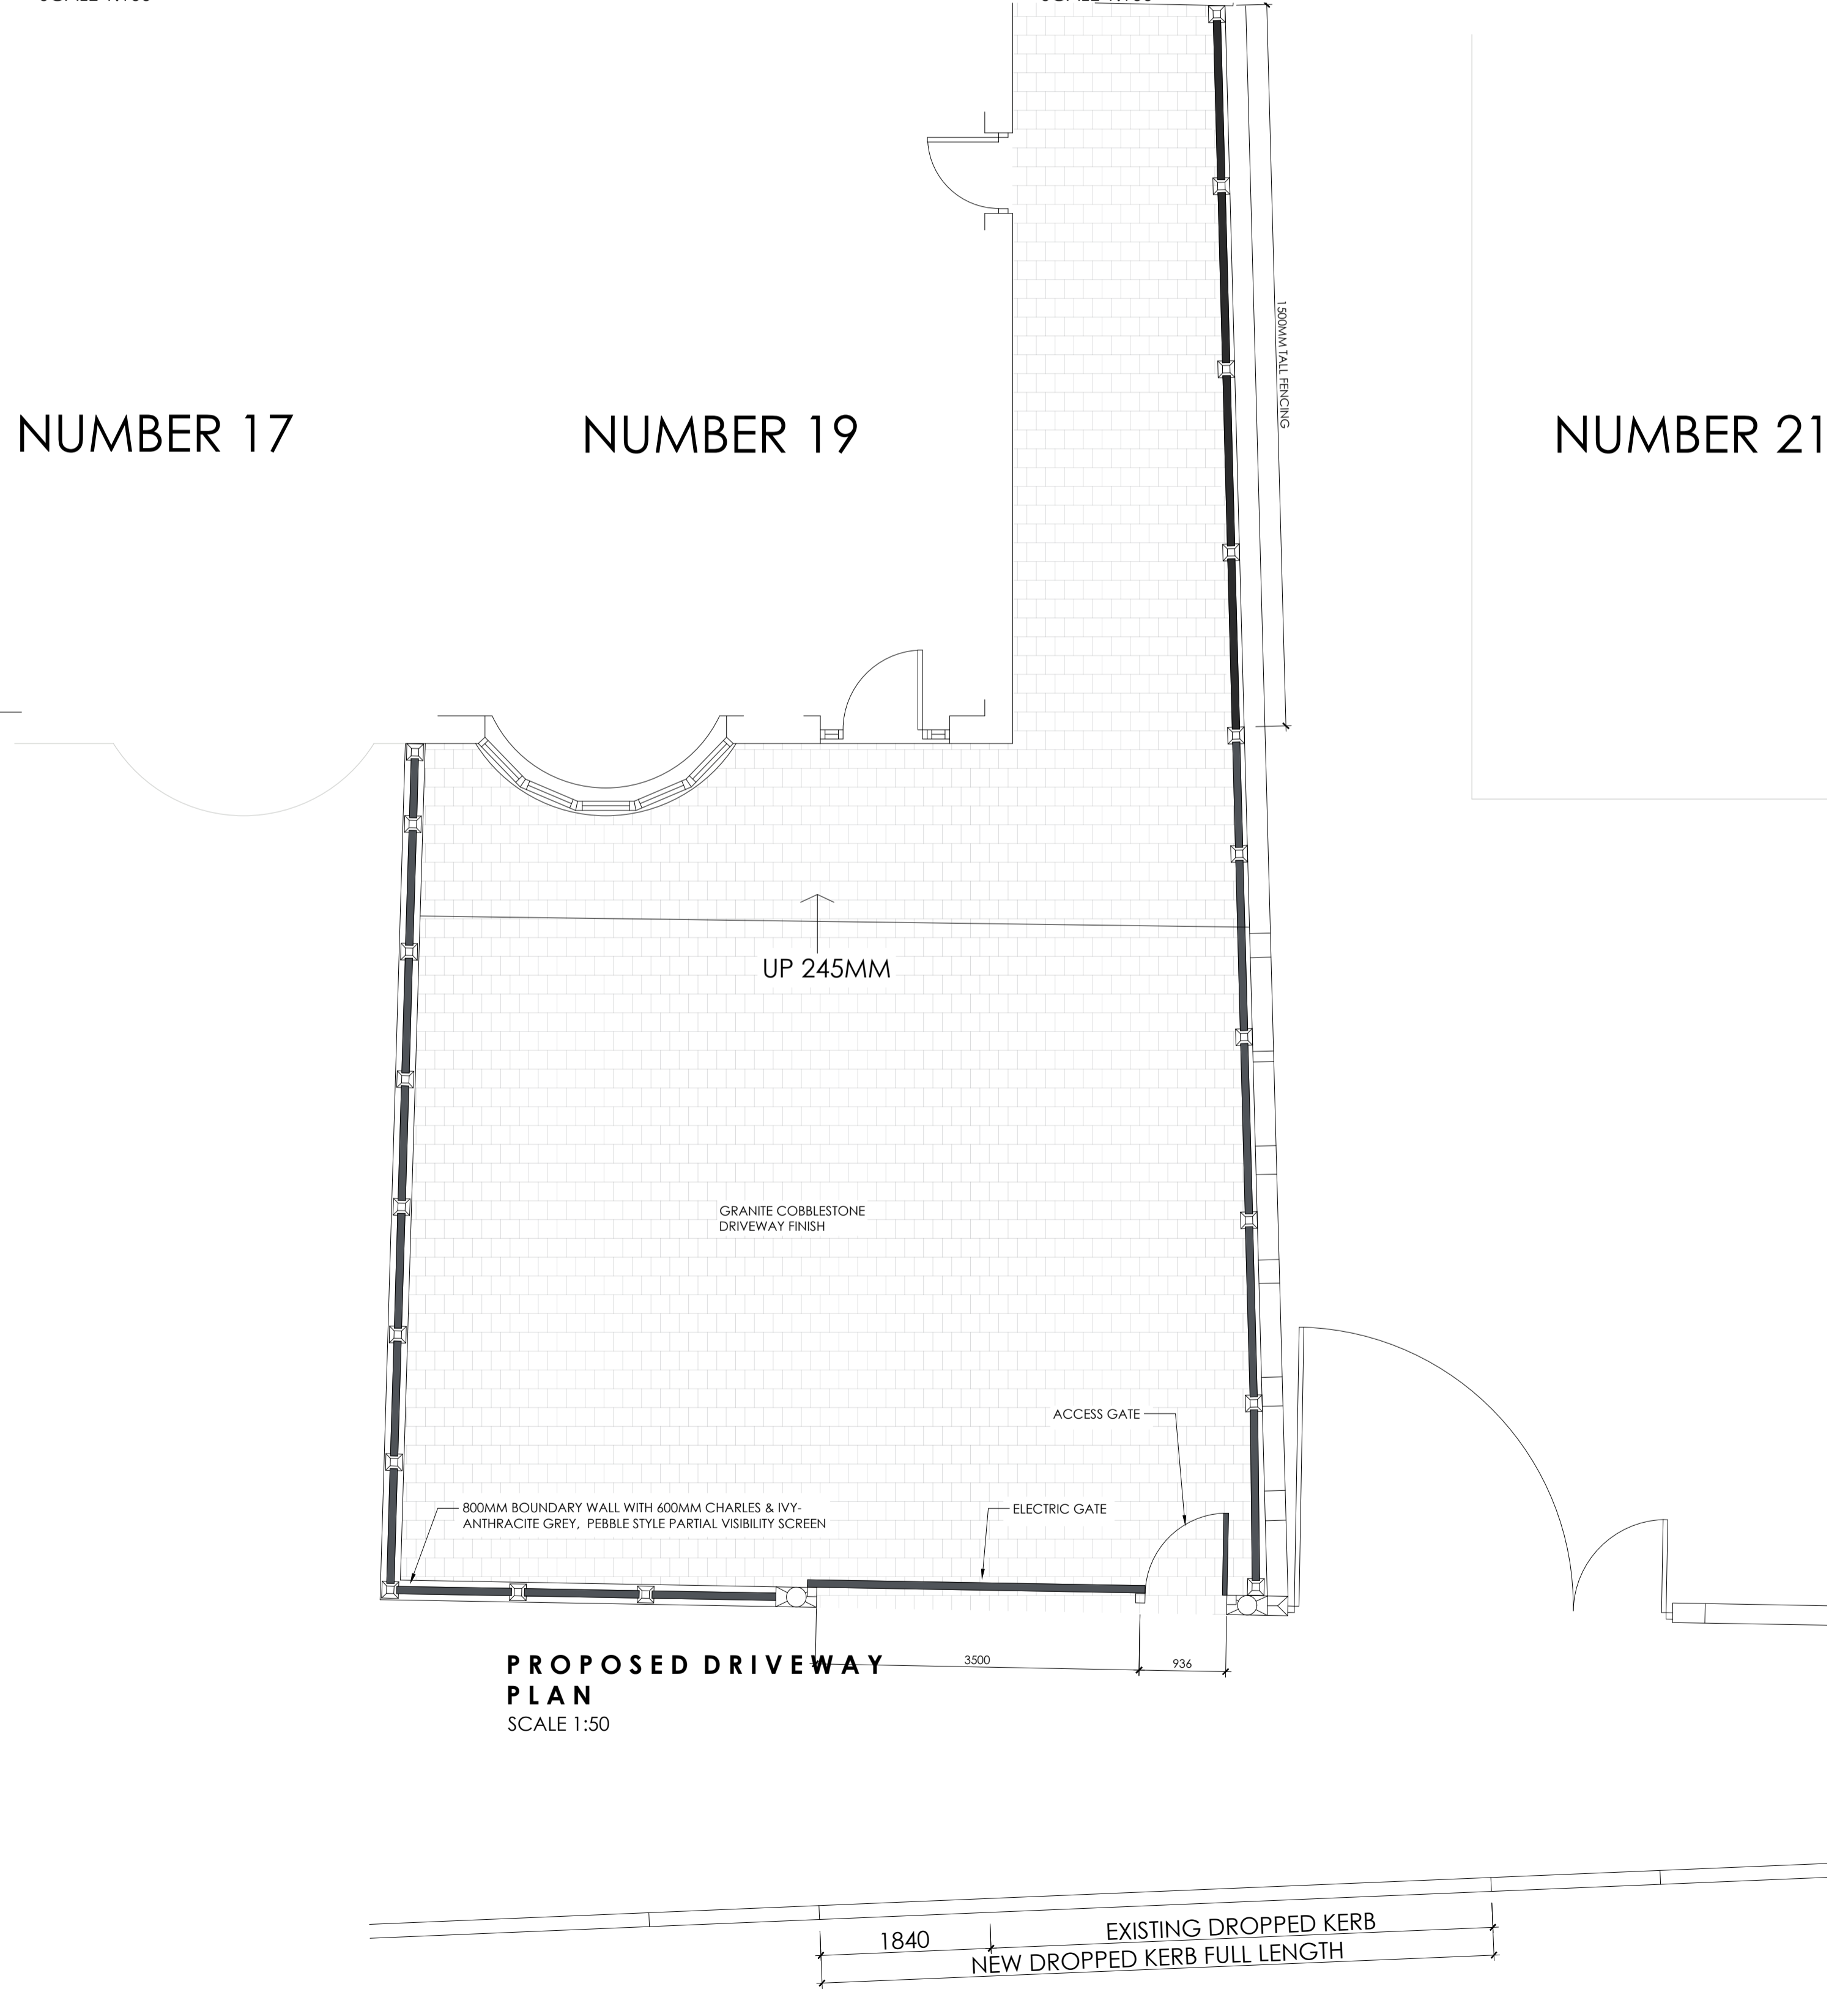

PROPOSED DRIVEWAY PLAN
SCALE 1:50

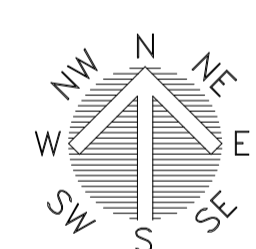

LOCATION PLAN
SCALE 1:1250

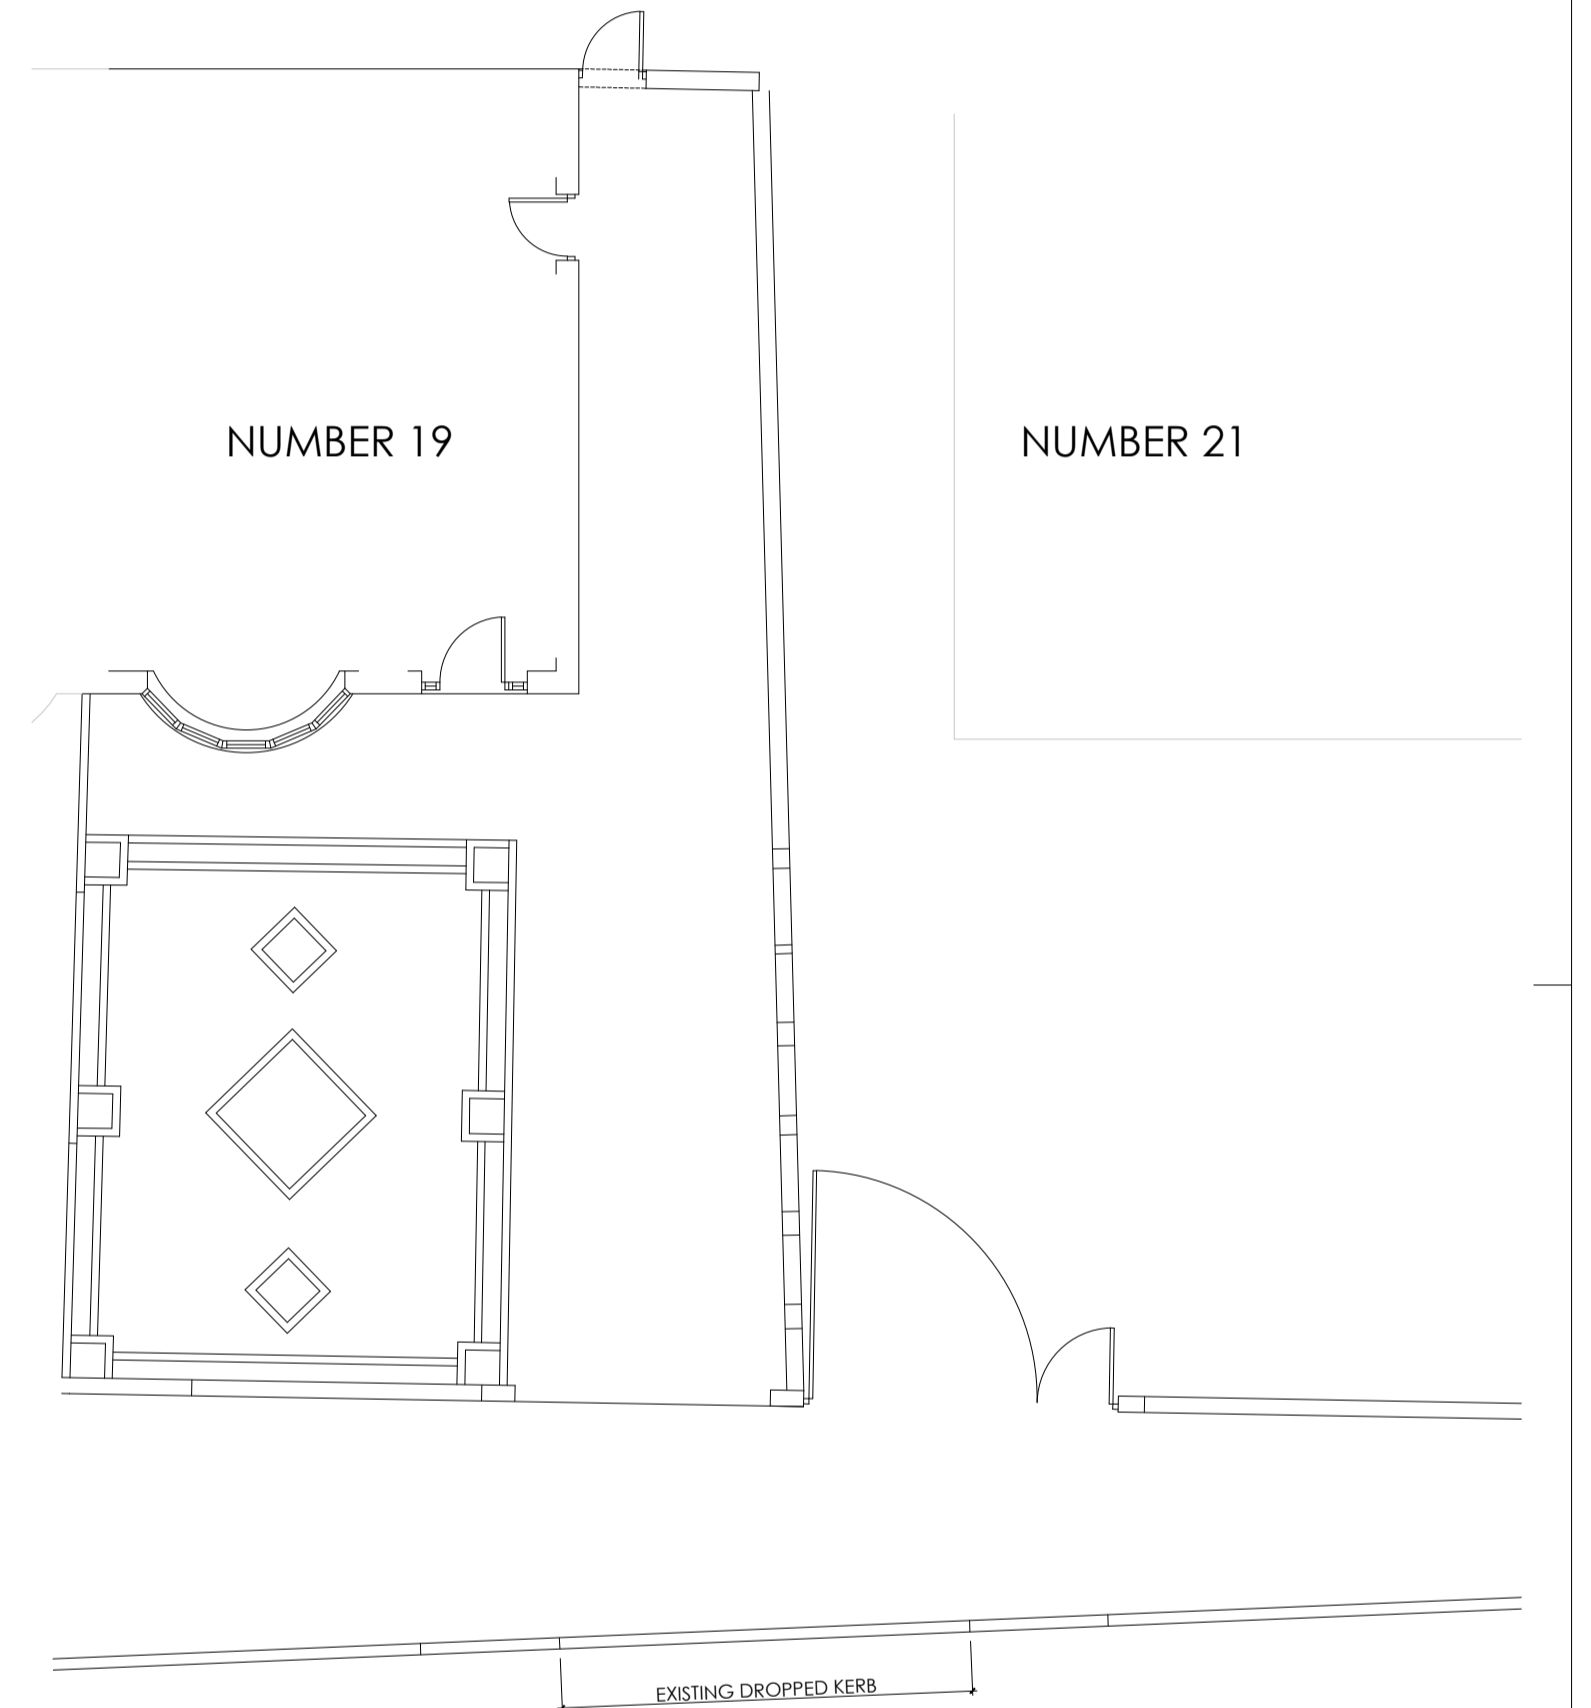

ORIGINAL DRIVEWAY PLAN
SCALE 1:100



BLOCK PLAN
SCALE 1:500

			OFFICE ONE, DRILL HALL, 11 EASTGATE, BARNSLEY, S70 2EU Phone: 01226 208482 Email: info@whiteagus.co.uk Web: www.whiteagus.co.uk		
Project: PROPOSED BOUNDARY TREATMENTS AT 19 WILTHORPE ROAD, REDBROOK BARNSLEY, S75 1JB			Client: SARAH PARRY		
Drawing Title: PLANS AND ELEVATIONS			Date: APRIL 2025	Scale: 1:50 & 1:100 @ A1	Rev: B
Date: 09/05/2025	Suffix: A	Description: REVISED TO CLIENTS REQUIREMENTS	Date: 13/05/2025	Suffix: B	Description: REVISED TO CLIENTS REQUIREMENTS
Ref: 24-233		Dwg. No.: 01		Rev.: B	