





REAR ELEVATION (South) 1:100

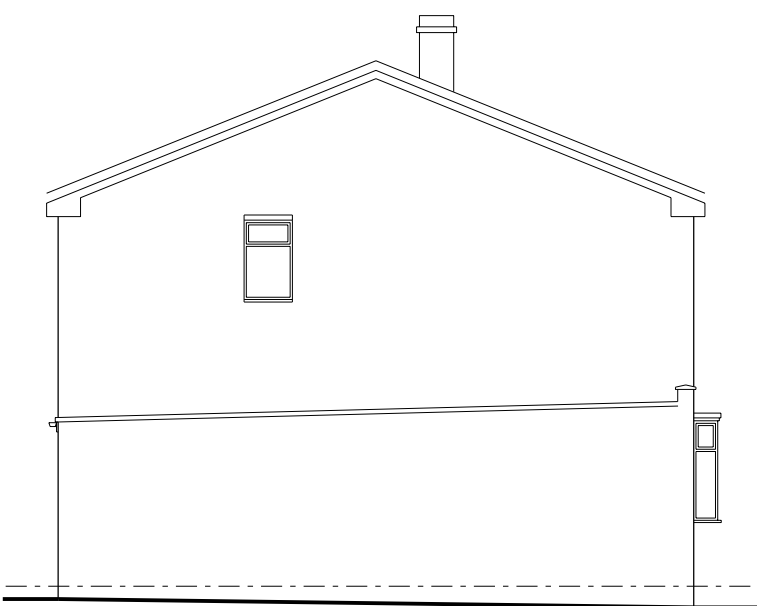

SIDE ELEVATION (East) 1:100




FRONT ELEVATION (North) 1:100

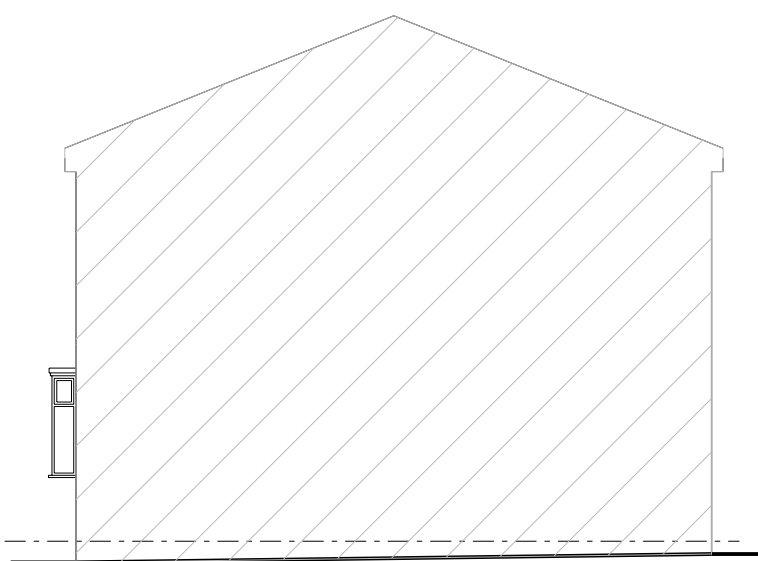


SIDE ELEVATION (West) 1:100
(Viewed from No 46)


Existing materials:
Roof - Concrete interlocking tiles.
Walls - Buff facing brickwork..
Windows - White PVCu.
Doors - White and wood effect PVCu.

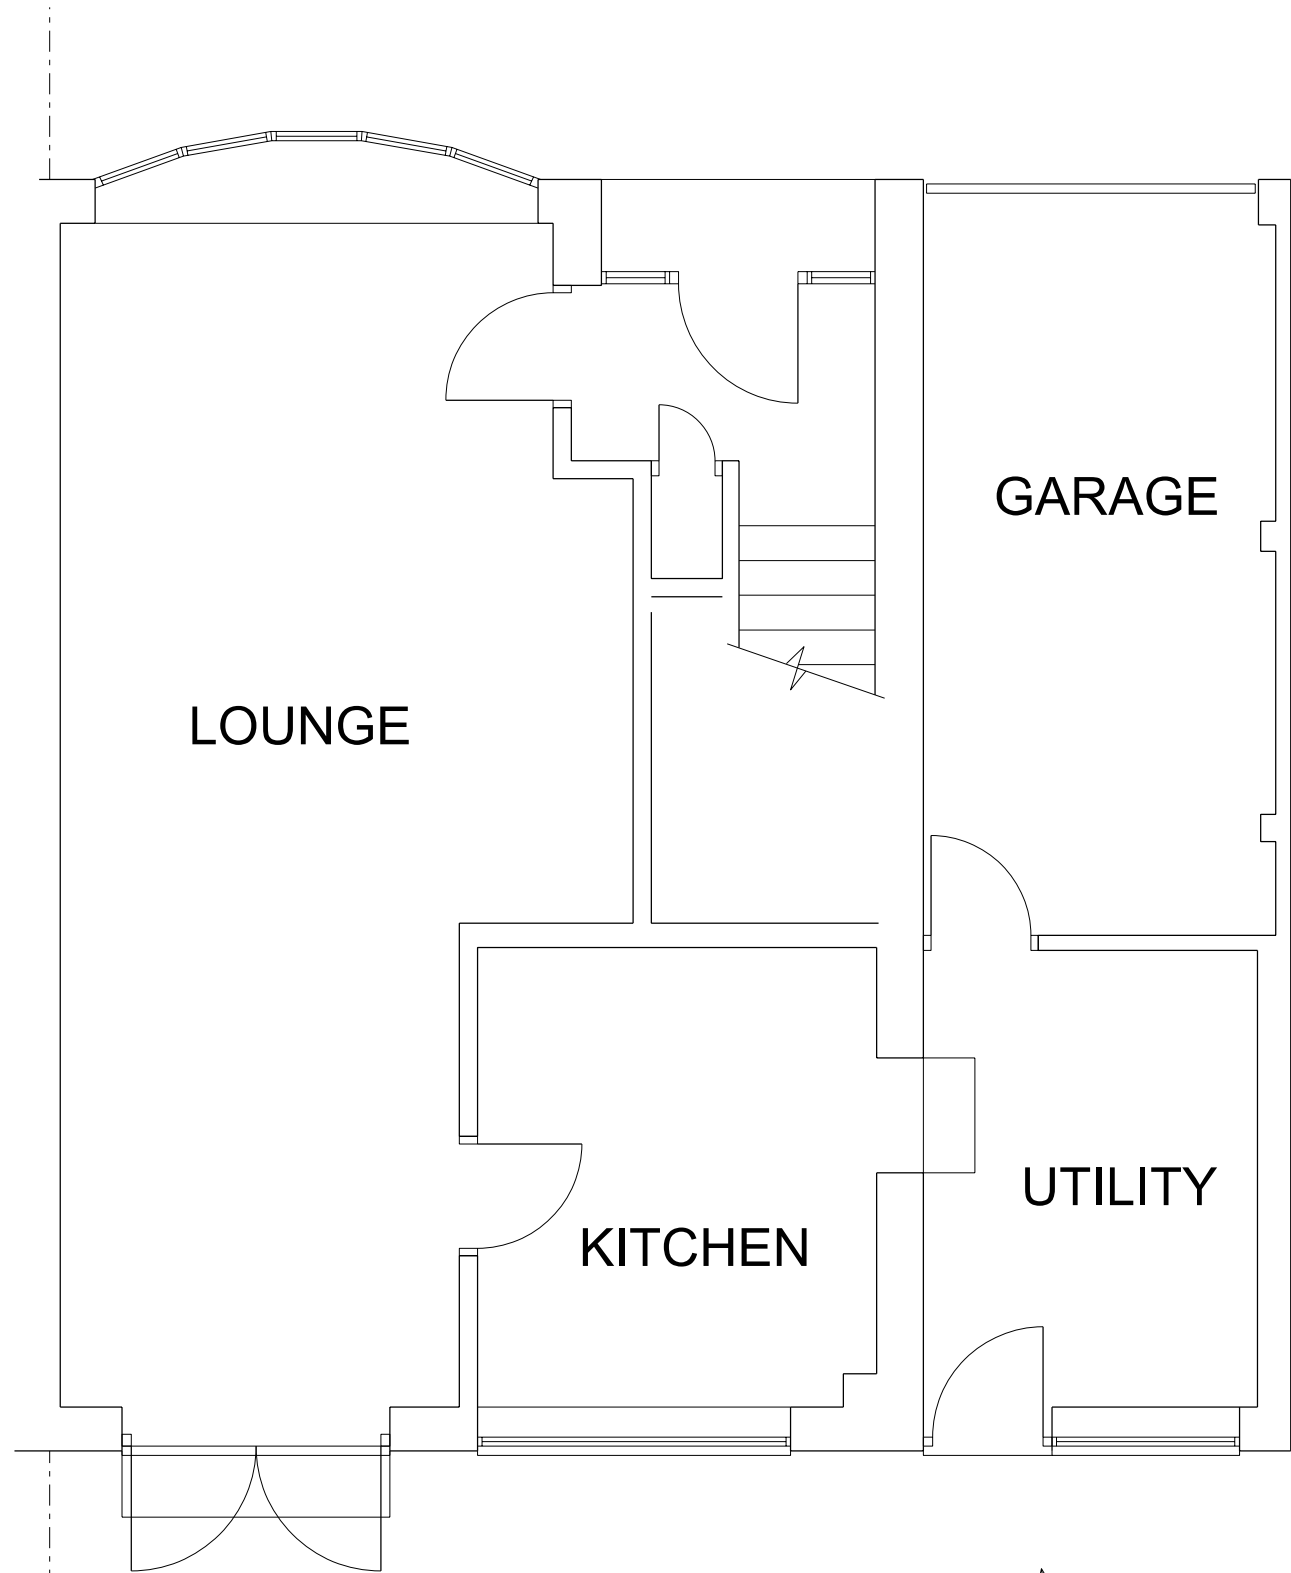

PLAN 1:50

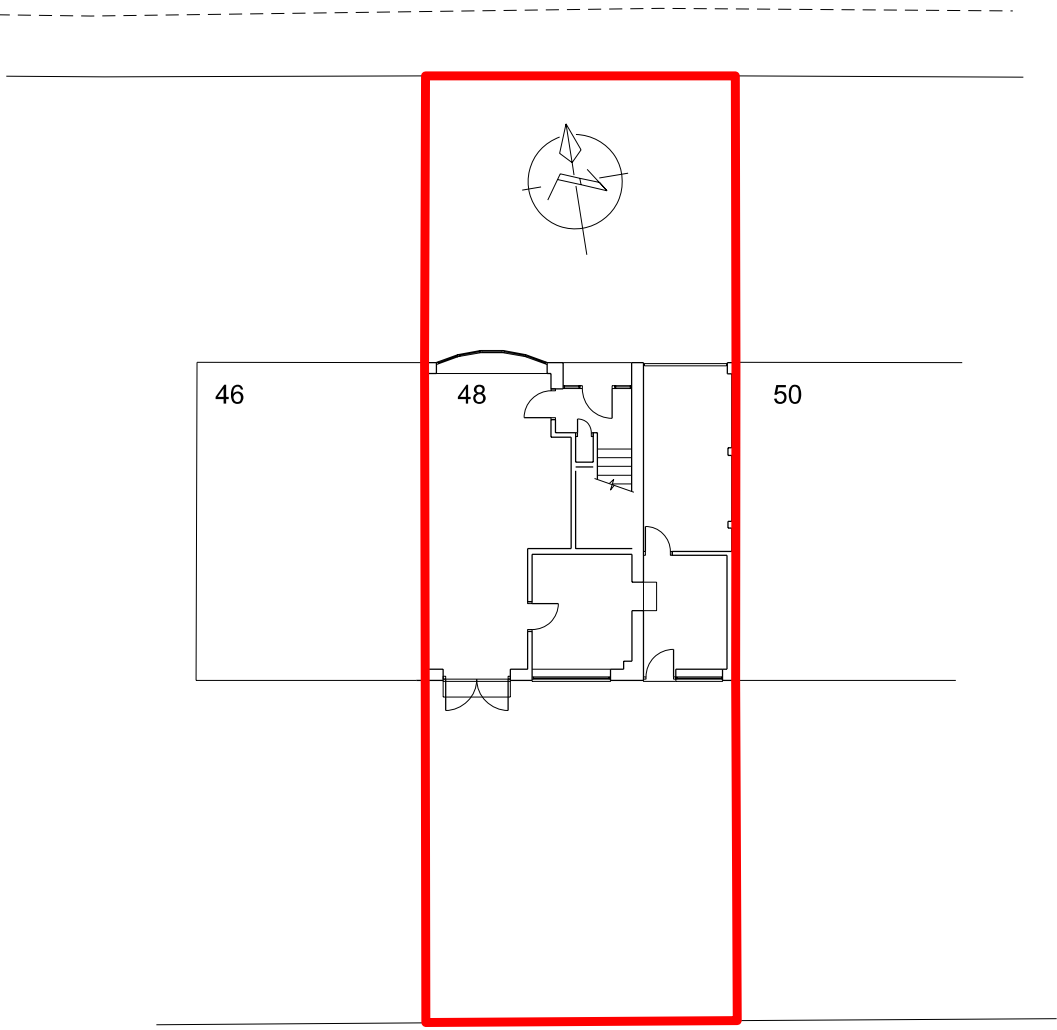

BLOCK PLAN 1:200

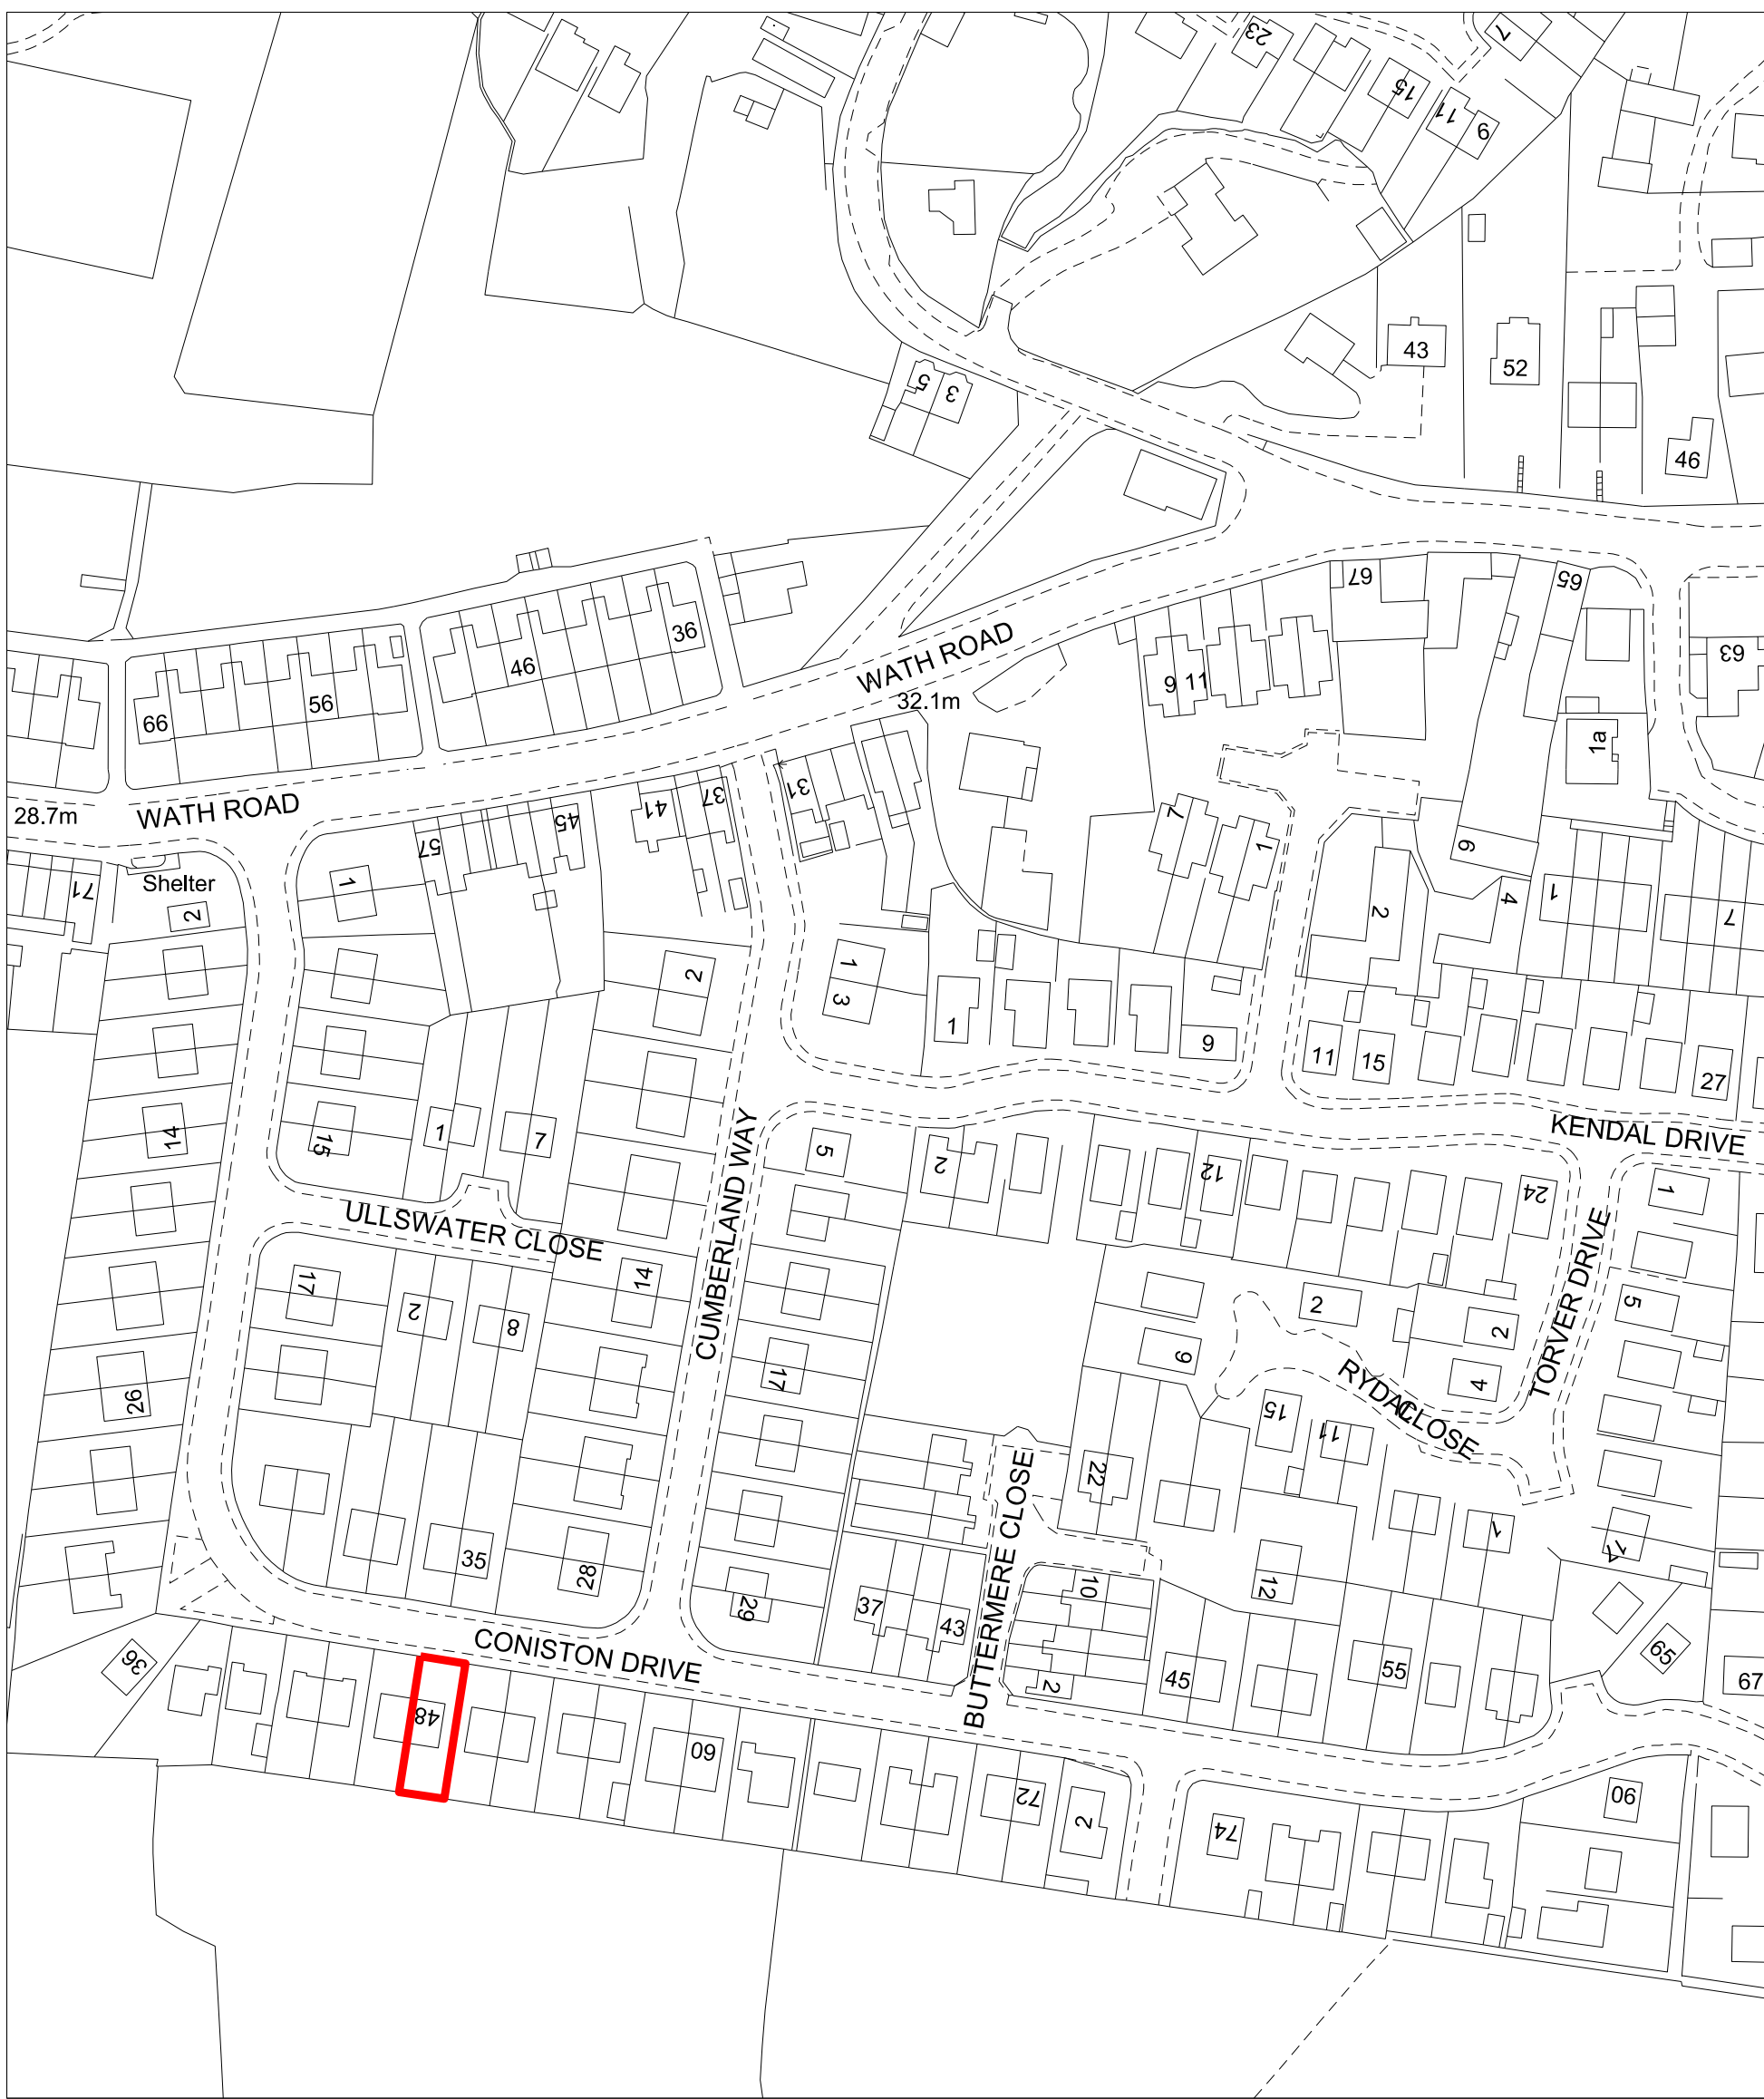

LOCATION PLAN 1:1250

48 Coniston Drive
Bolton upon Dearne
Rotherham
S63 8NE

Client:

Project : Single storey extension to rear

Title : Existing plan and elevations

S63 8NE - 1

Rev.

A

date :
checked :

drawn :
approved :

B

date :
checked :

drawn :
approved :

C

date :
checked :

drawn :
approved :

D

date :
checked :

drawn :
approved :

E

date :
checked :

drawn :
approved :

Scale :
1:50
1:100
1:200
1:1250

Date :

Drawn :

Checked :

Approved :