






Front Elevation
1 : 100

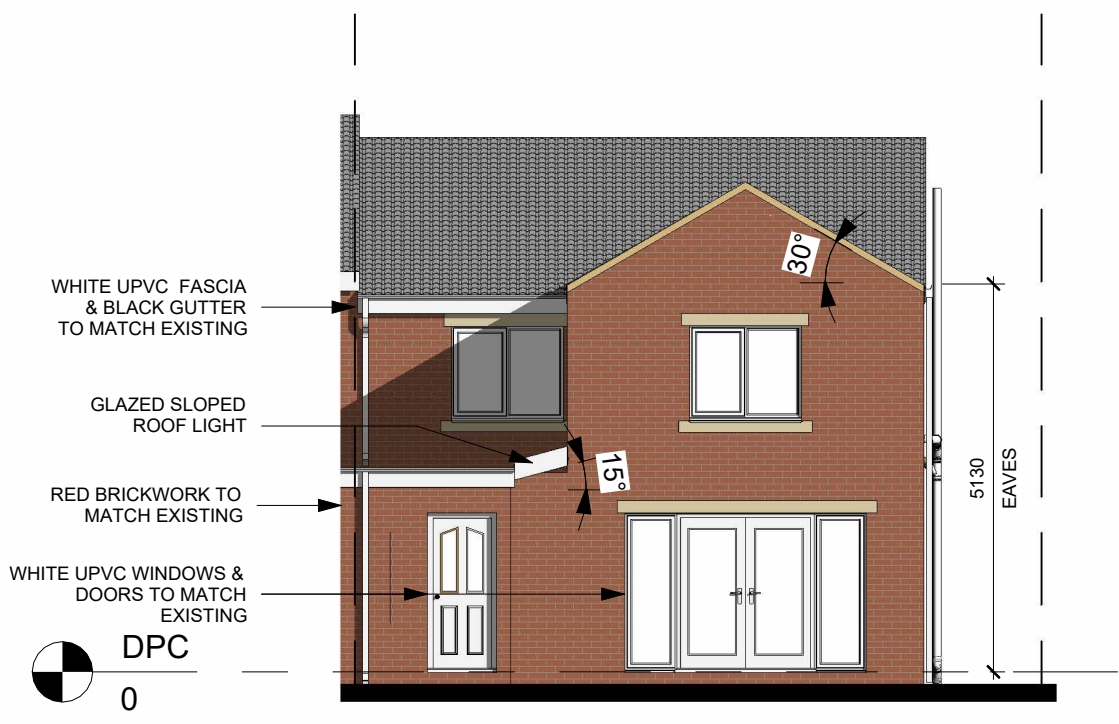


Rear Elevation
1 : 100

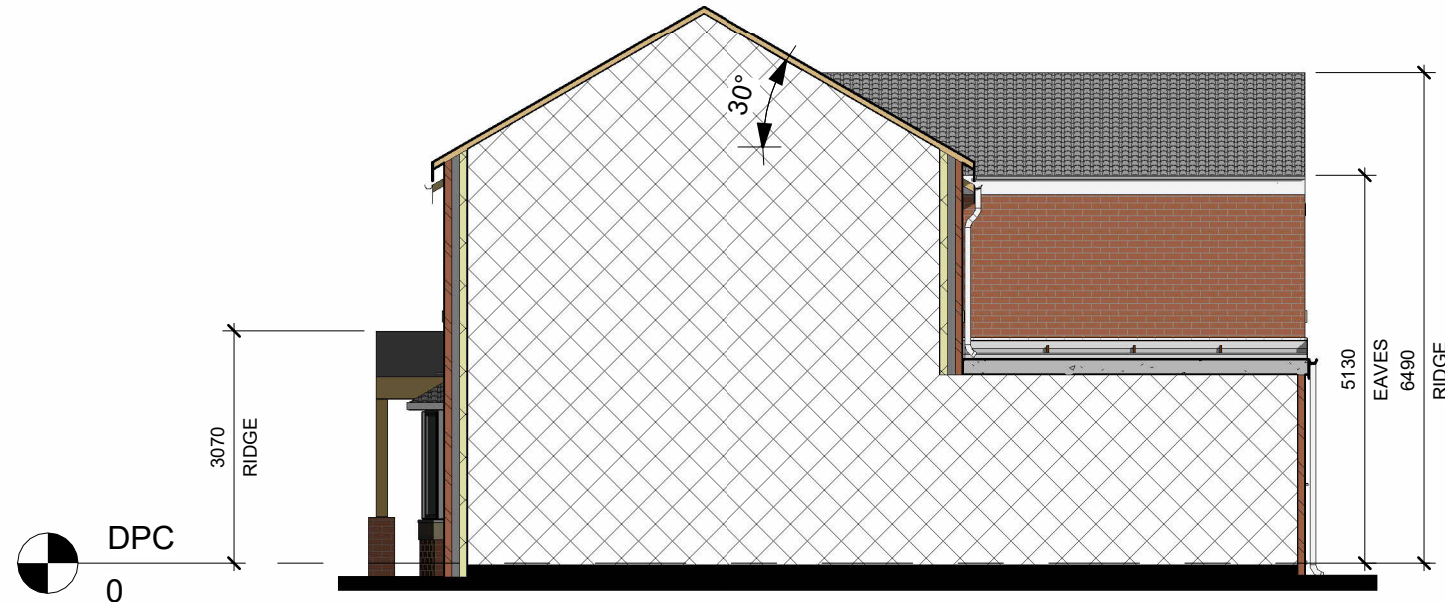

Right Elevation
1 : 100

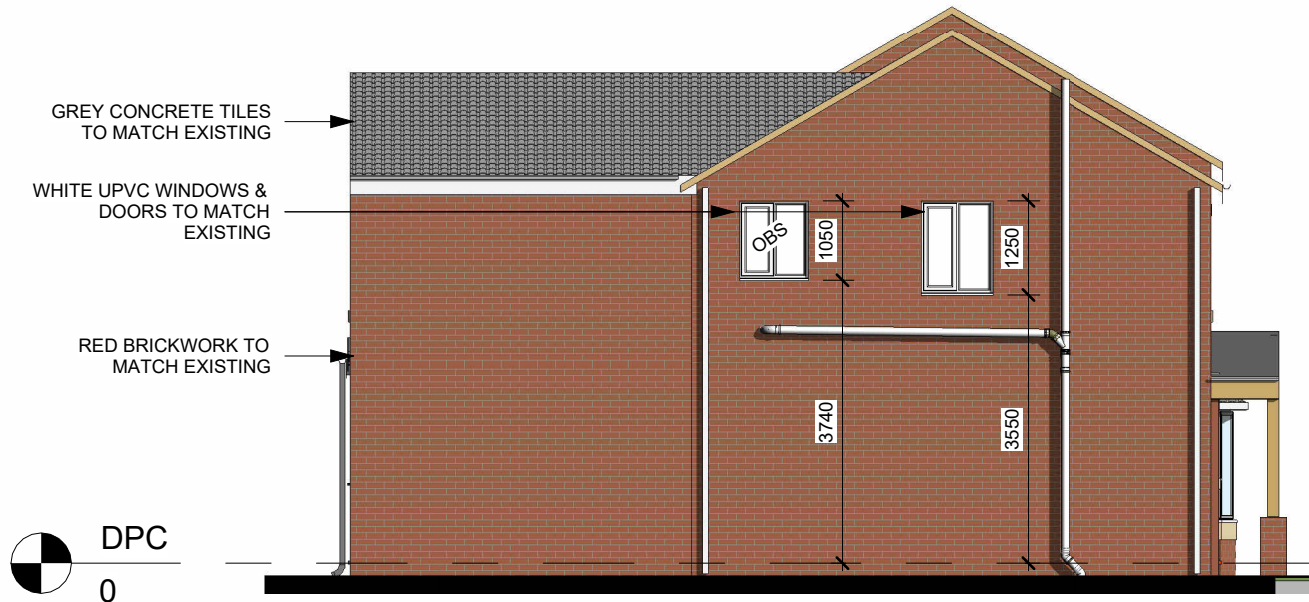

Left Elevation
1 : 100

 

GRAPHIC SCALE: 1:100

Project Title:
**MR & MRS WEARRING-SMITH
27 BLUEBELL AV. PENISTONE S36 6AF
PROPOSED EXTENSION**

Drawing Title:
**Proposed Elevations
A3**

CONTRACTORS MUST CHECK ALL DIMENSIONS ON SITE. ONLY 7 POLYMER DIMENSIONS TO BE WORKED FROM. DISCREPANCIES MUST BE REPORTED TO THE DESIGN OFFICE BEFORE PROCEEDING.

Revision Note:

Issued for Planning Permission

Scale	Drawn By	Date
1 : 100	BN	18.08.26

Drawing No.	Revision
NCBD- TWS- A103	B

**NORTH CONSTRUCTION:
DESIGN & BUILD**
28 Church St.
Glasgow
G1 7JL
Tel: 01226 838872
Email: info@northconstruction.co.uk
Website: www.northconstruction.co.uk

ORIGINAL SHEET SIZE: A3 - DO NOT SCALE FROM THIS DRAWING