





FRONT ELEVATION

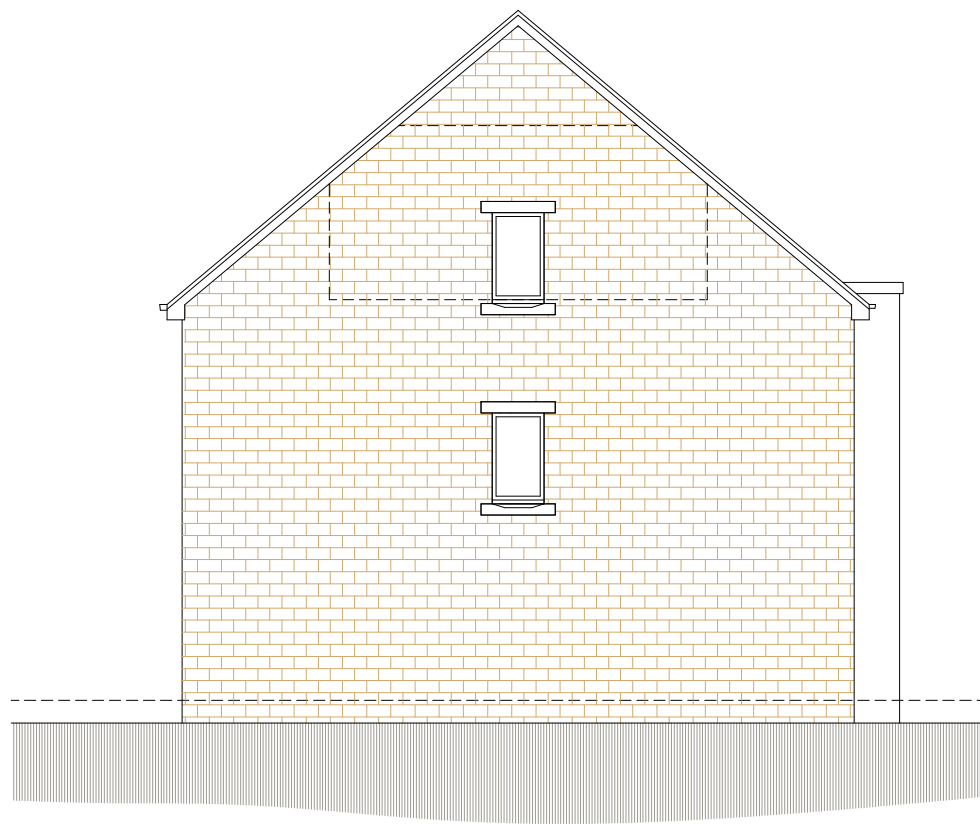


SIDE ELEVATION



REAR ELEVATION

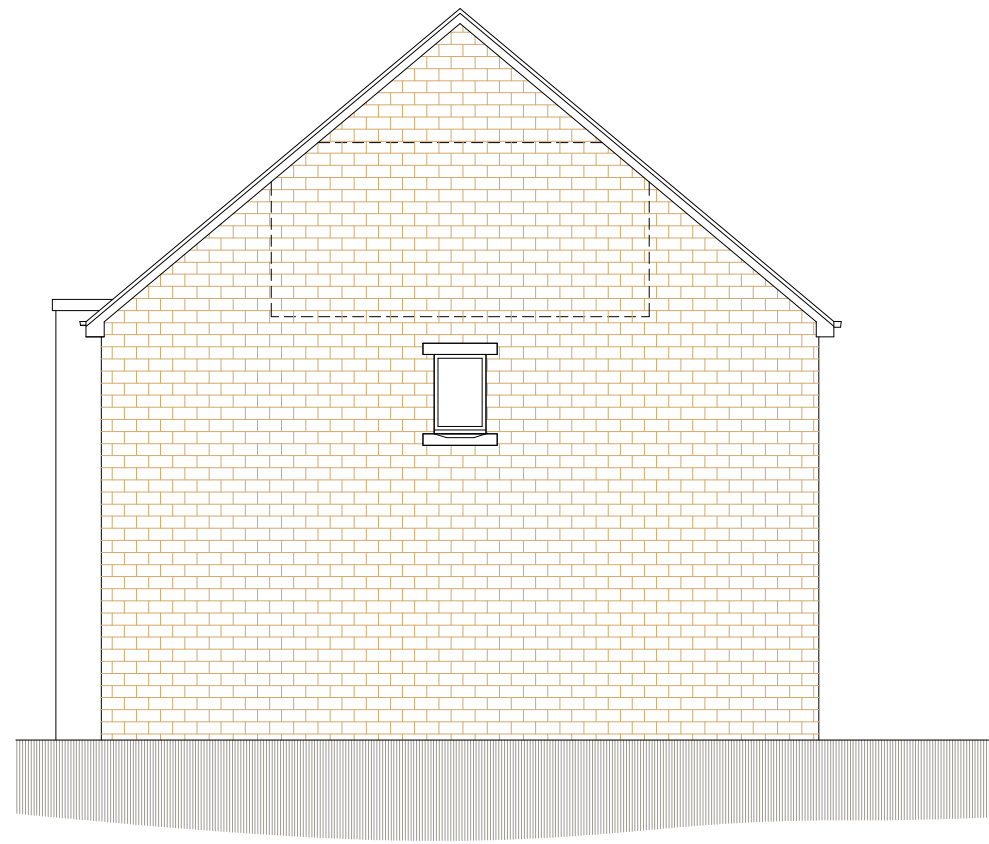


SIDE ELEVATION

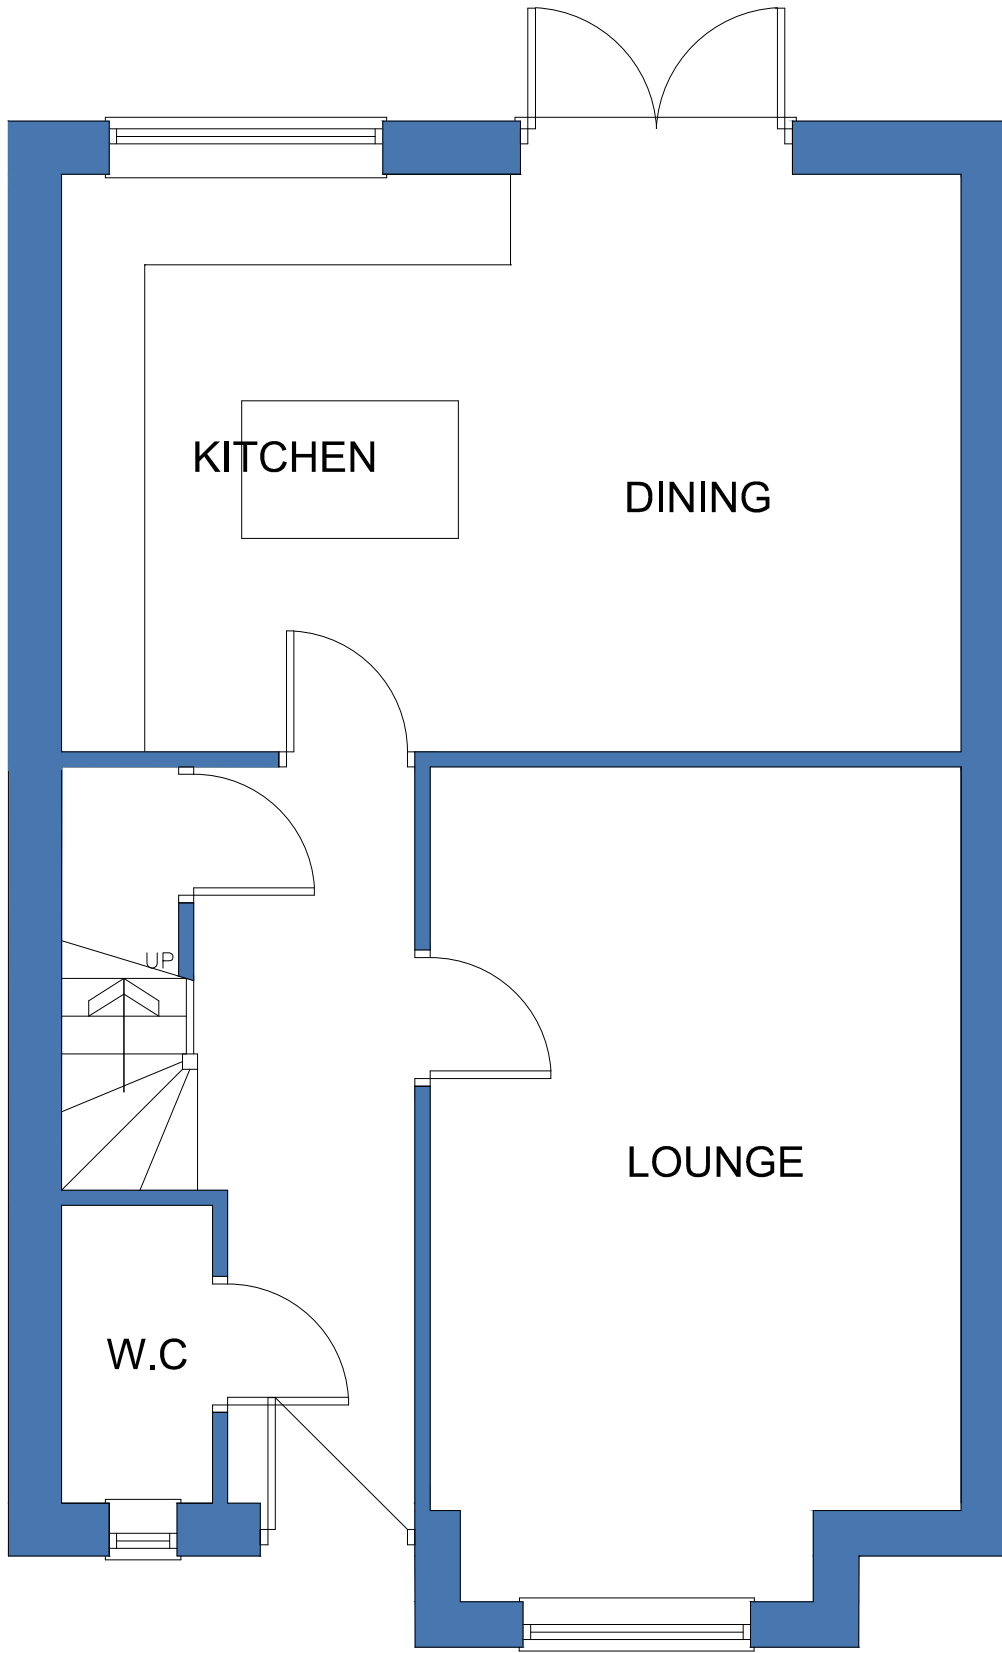


TOTAL FLOOR AREA 1385QM

GROUND FLOOR

PLOT 5 SHOWN.
PLOT 6 HANDED

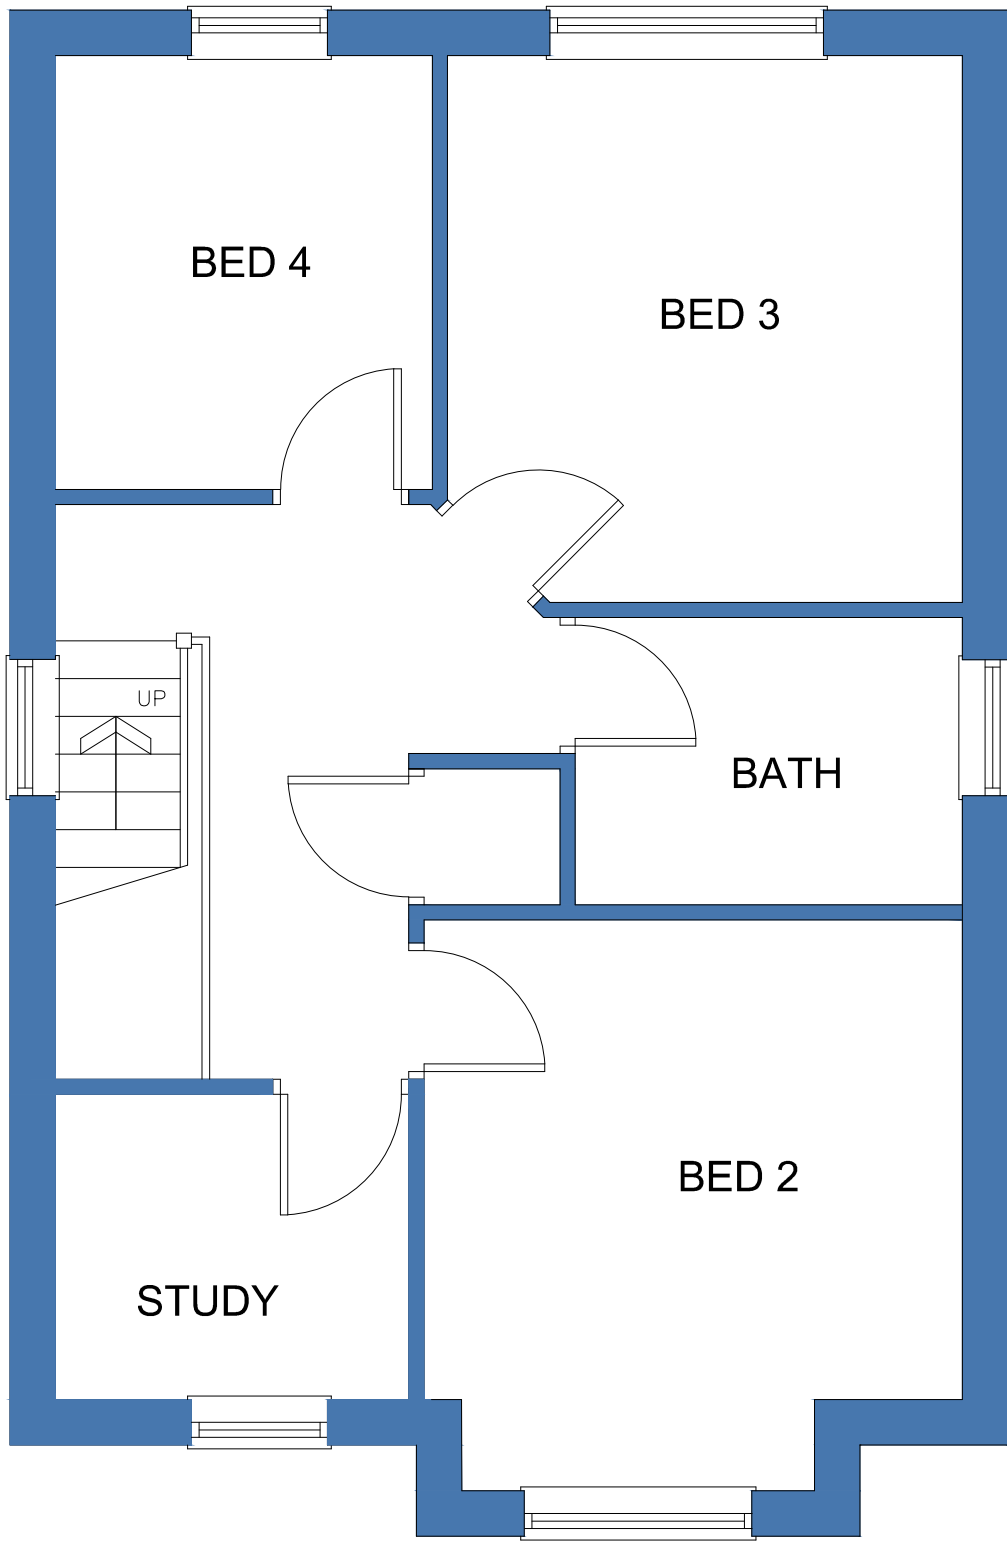

FIRST FLOOR

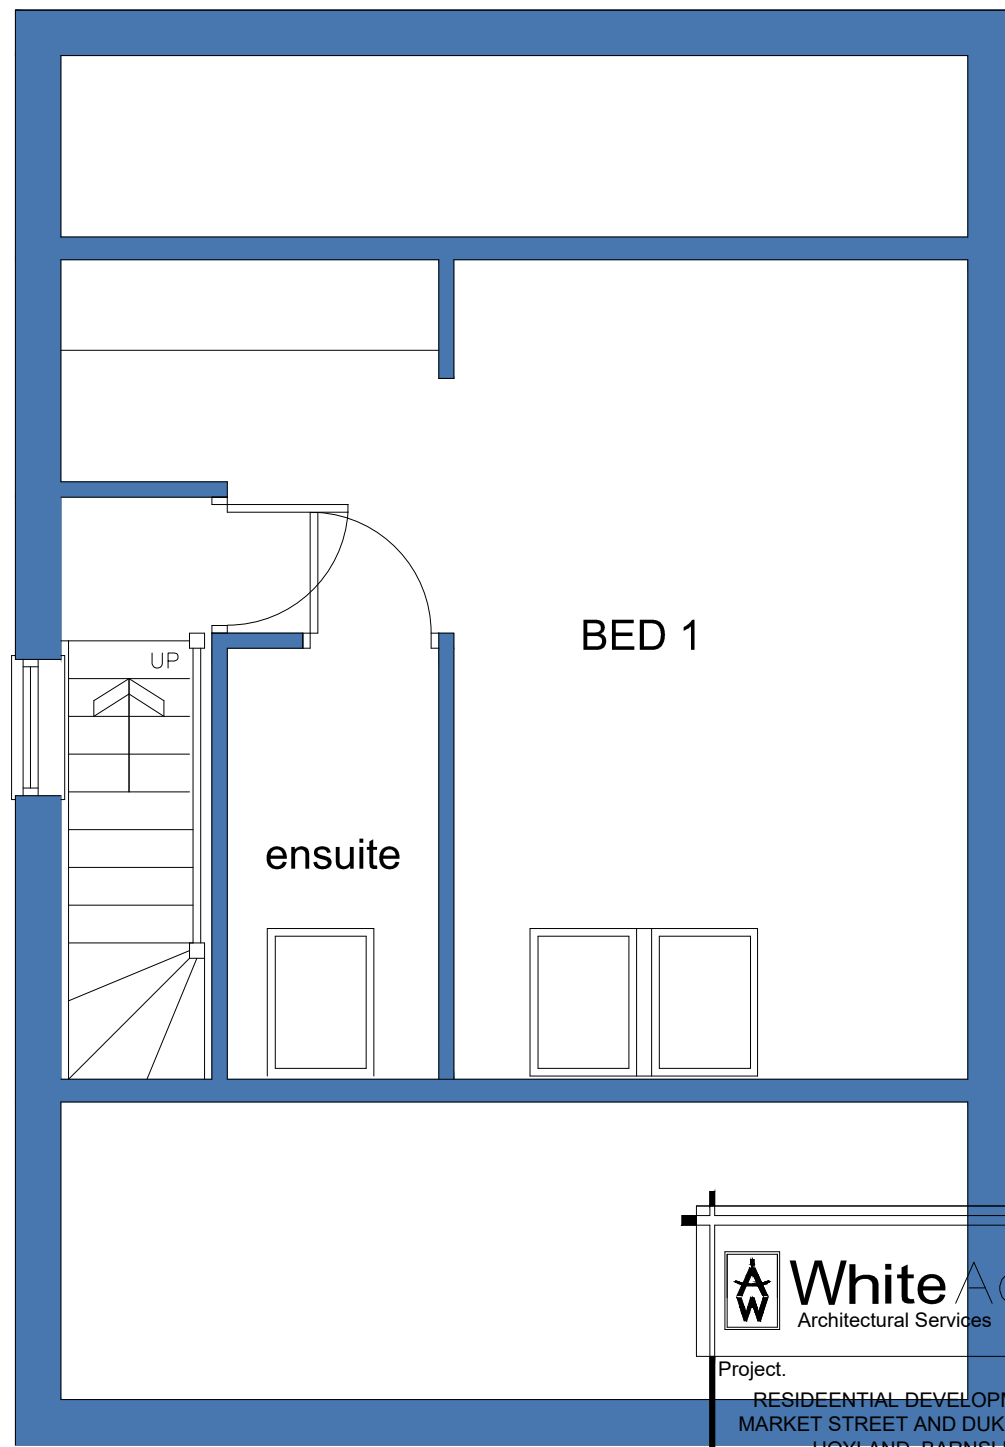

SECOND FLOOR

			OFFICE ONE, DRILL HALL, 11 EASTGATE, BARNLEY, S70 2EU			Phone: 01226 208482 Email: info@whiteagus.co.uk Web: www.whiteagus.co.uk		
Project. RESIDENTIAL DEVELOPMENT AT MARKET STREET AND DUKE STREET HOYLAND, BARNLEY			Client. E.J. LIDSTER (BARNLEY) LTD			Date. SEPT 2024		
Drawing Title. PLANS AND ELEVATIONS PLOTS 3 & 4			Ref. 22-173			Dwg. No. 12		
Date	Suffix	Description	Date	Suffix	Description	Date	Suffix	Description