


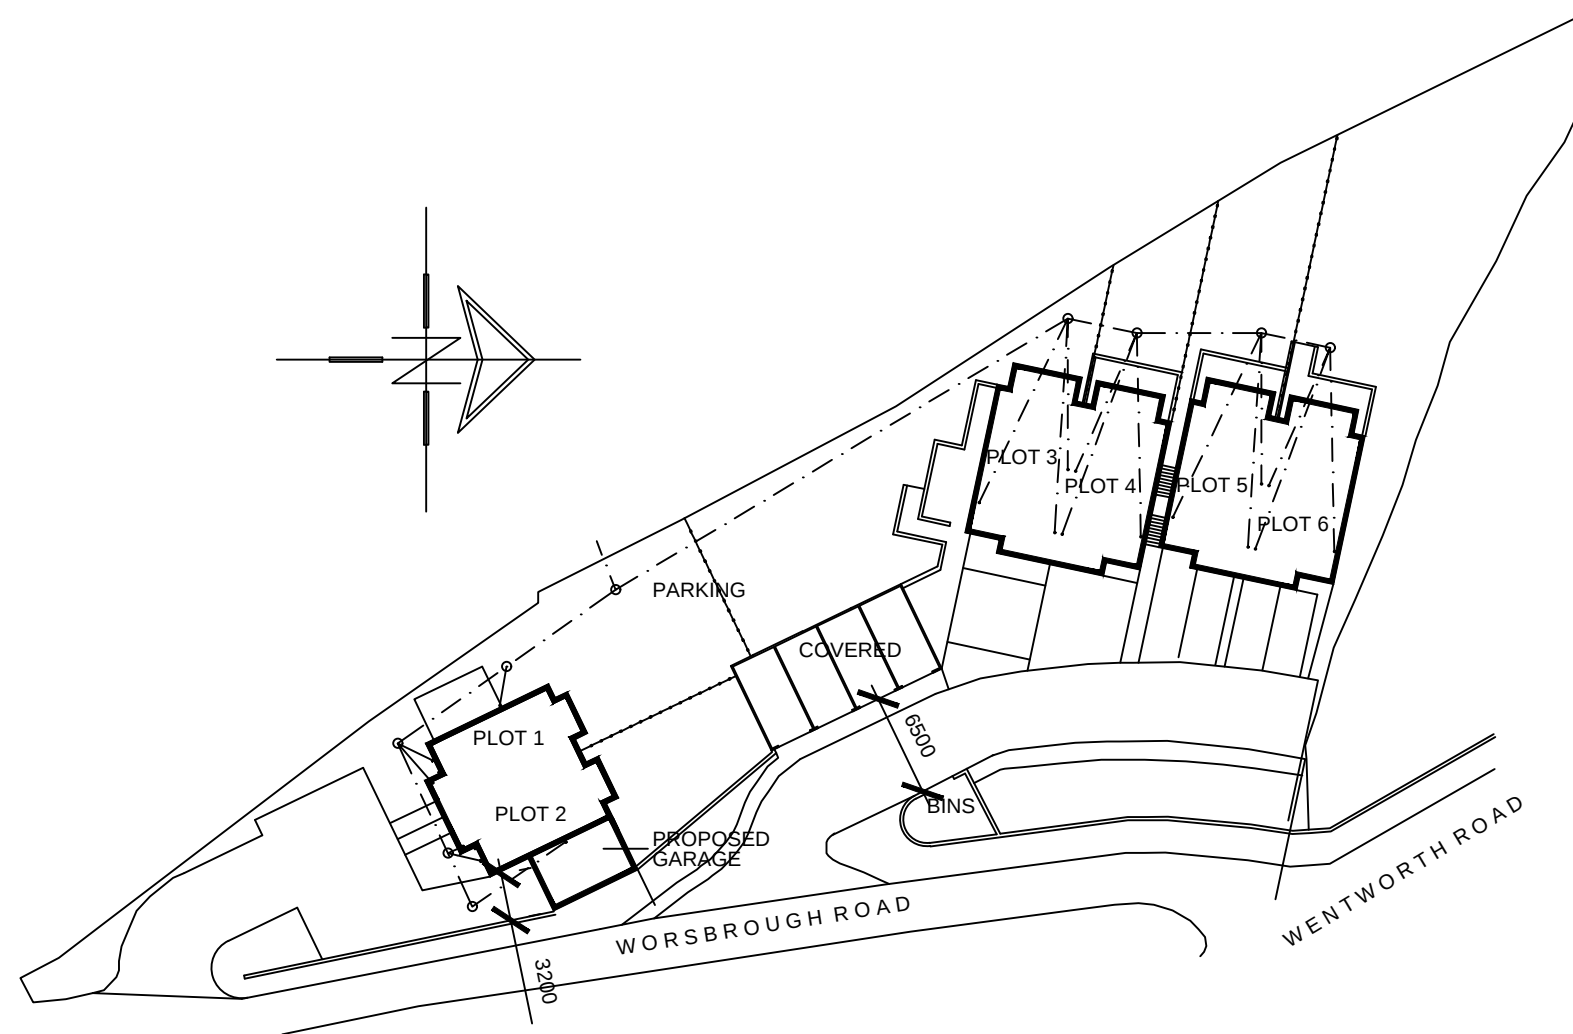

		8 MORSTON BUSINESS PARK, WHALEY ROAD, BARUGH GREEN, BARNSELY, S75 1HQ		Phone: 01226 208482 Fax: 01226 283030 Email: info@whiteaguspartnership.co.uk Web: www.whiteaguspartnership.co.uk	
ARCHITECTURAL SERVICES AND SURVEYORS					
Project. RESIDENTIAL DEVELOPMENT WORSBROUGH ROAD BLACKER HILL				Client. PEARL DEVELOPMENTS LTD	
Drawing Title. SITE PLAN				Date. MARCH 2016	
				Scale. 1:500@A3	
Ref. 15-171		Dwg. No. 01		Rev. A	
Date	Suffix	Description	Date	Suffix	Description
22-06-16	A	GARAGE ADDED TO PLOT 1 & COVERED PARKING			