




The Harris Group Ltd does not accept liability for any deviation to our drawings or specification. This drawing is copyright and may not be reproduced in whole or part without written authority. Do not scale from this drawing.

PLANNING DRAWING
This drawing has been prepared for submission to the relevant Local Authority as part of a Planning Application. It is not intended to assist with the pricing of any elements. For Structural details refer to the Structural & Civil Engineers detailed design drawings & specifications.

For M&E information, refer to the M&E Engineers and sub contractor's design drawings & specifications.


For Health & Safety information, refer to the Designers Risk Assessments. This drawing is copyright and may not be reproduced in whole or part without written authority.

Drawing Revisions:
Rev. Date Description Drawn Chkd By

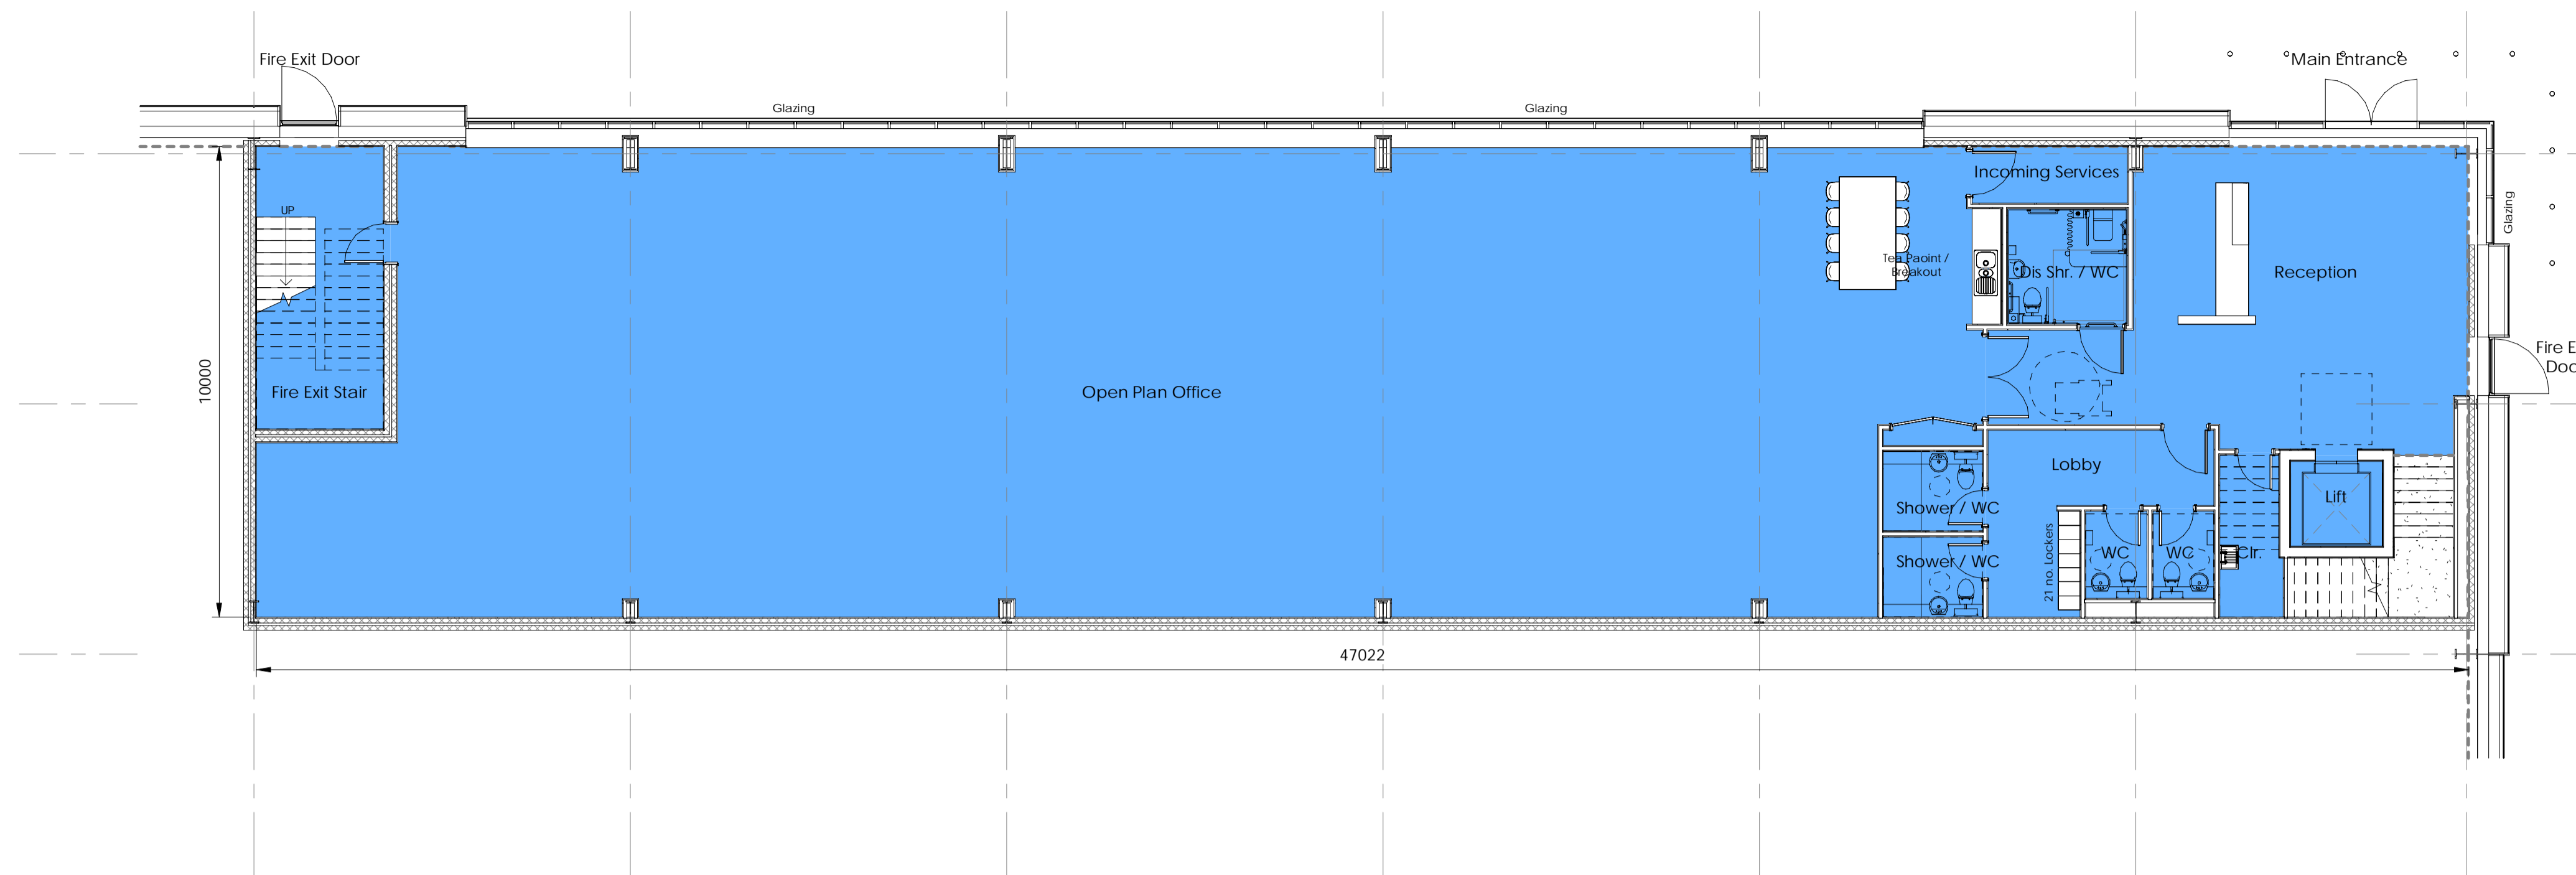

Unit 7 Ground Floor Office

1 : 100

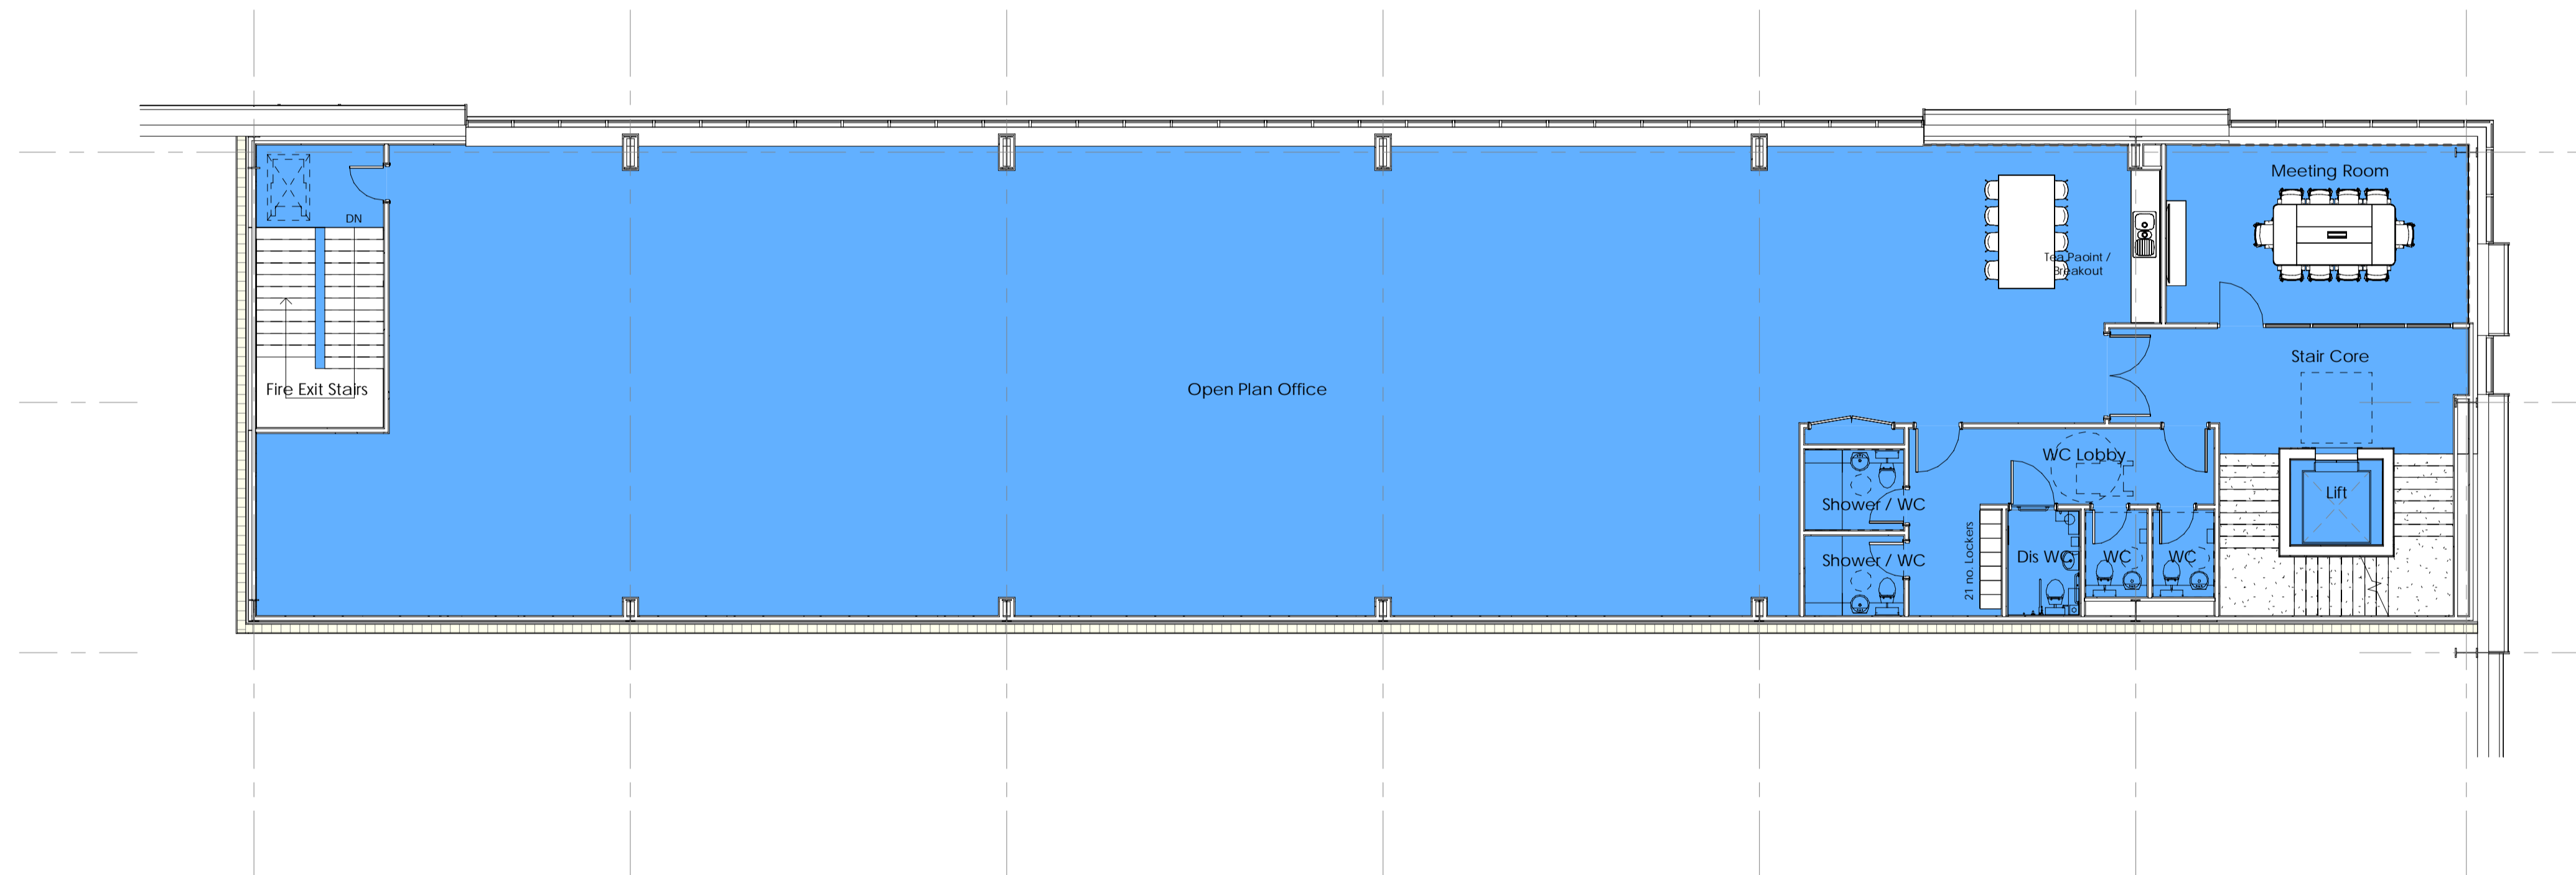

Unit 7 First Floor Office

1 : 100

Architecture
Masterplanning
Interior Design

THE HARRIS PARTNERSHIP

www.harrispartnership.com

Wakefield Manchester Milton Keynes Reading London Harrogate

Client
Harworth Estates Investments Limited
Harworth

Project Title
PROPOSED PLOT 7 DEVELOPMENT
Dearne Valley Parkway
Rockingham
Barnsley

Drawing Title
Unit 7 Office Floor plans

Drawn	Checked	Scale	BM Status	Date
NBB	JMR	1 : 100		10/24

Drawing Status	Rev.	THP Project No
PLANNING		12006-5

Project No. Originator Volume Level Type Role Number
12006-5 -THP - XX - XX- DR- A-10 21