




REAR ELEVATION
AS EXISTING

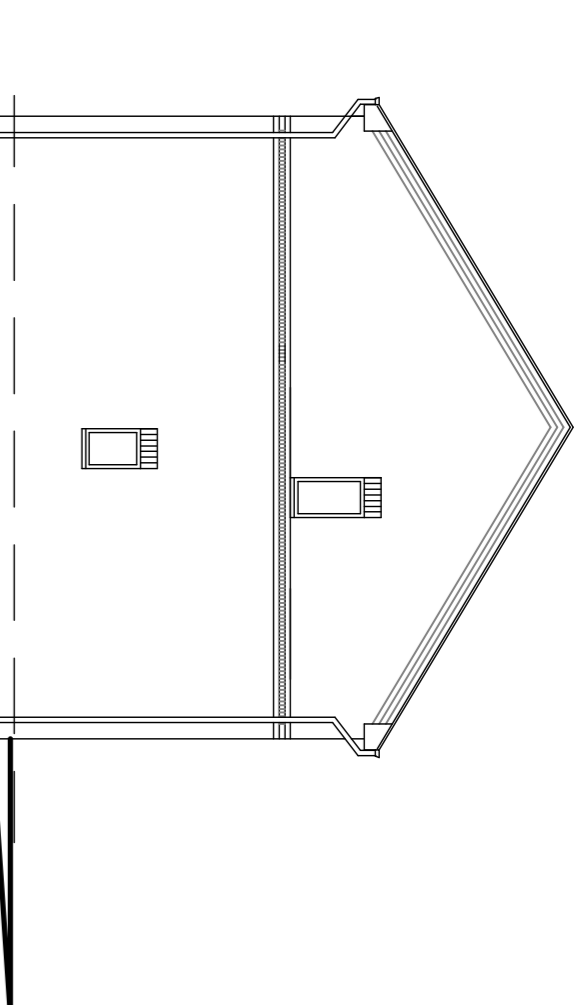


SIDE ELEVATION
AS EXISTING

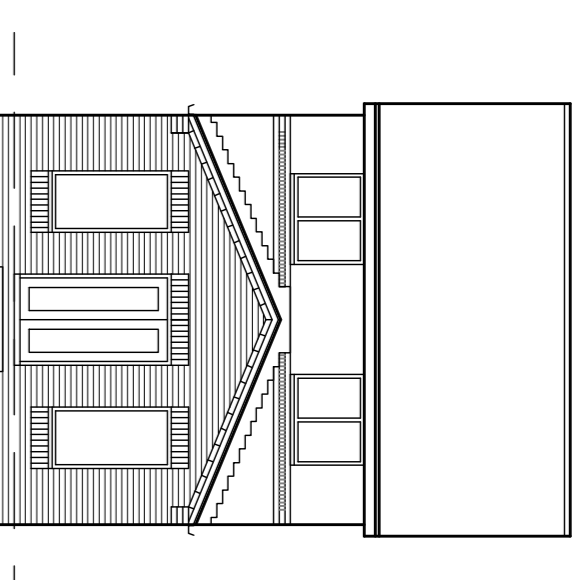


REAR ELEVATION
AS PROPOSED

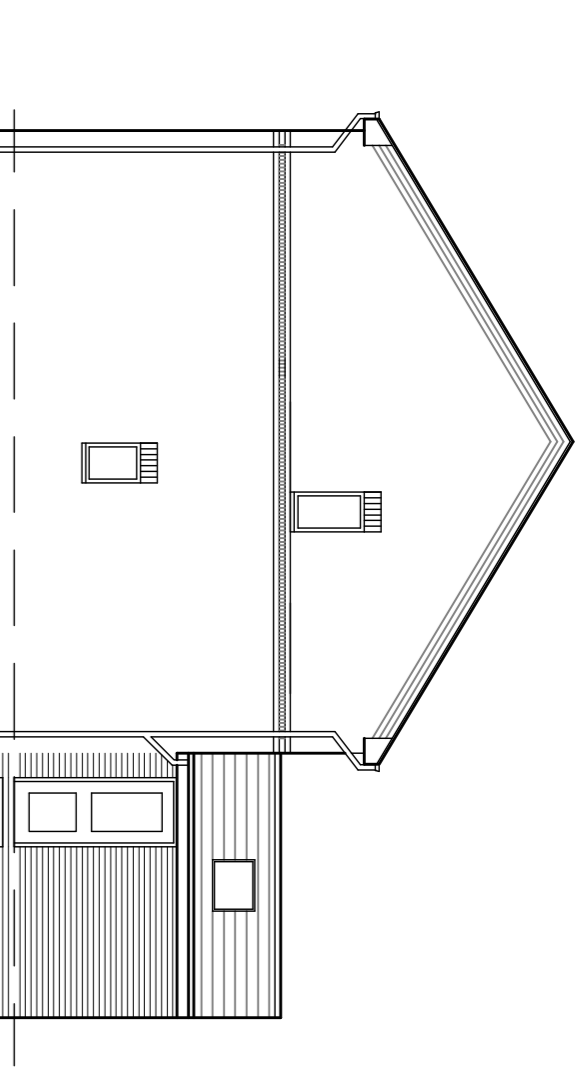


SIDE ELEVATION
AS PROPOSED

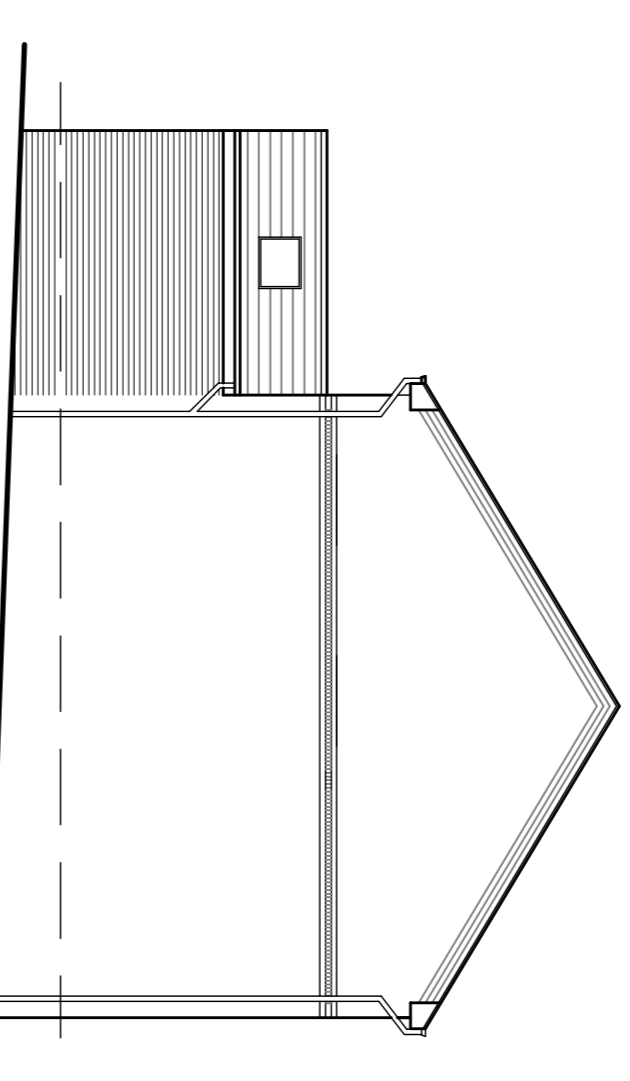


SIDE ELEVATION
AS PROPOSED

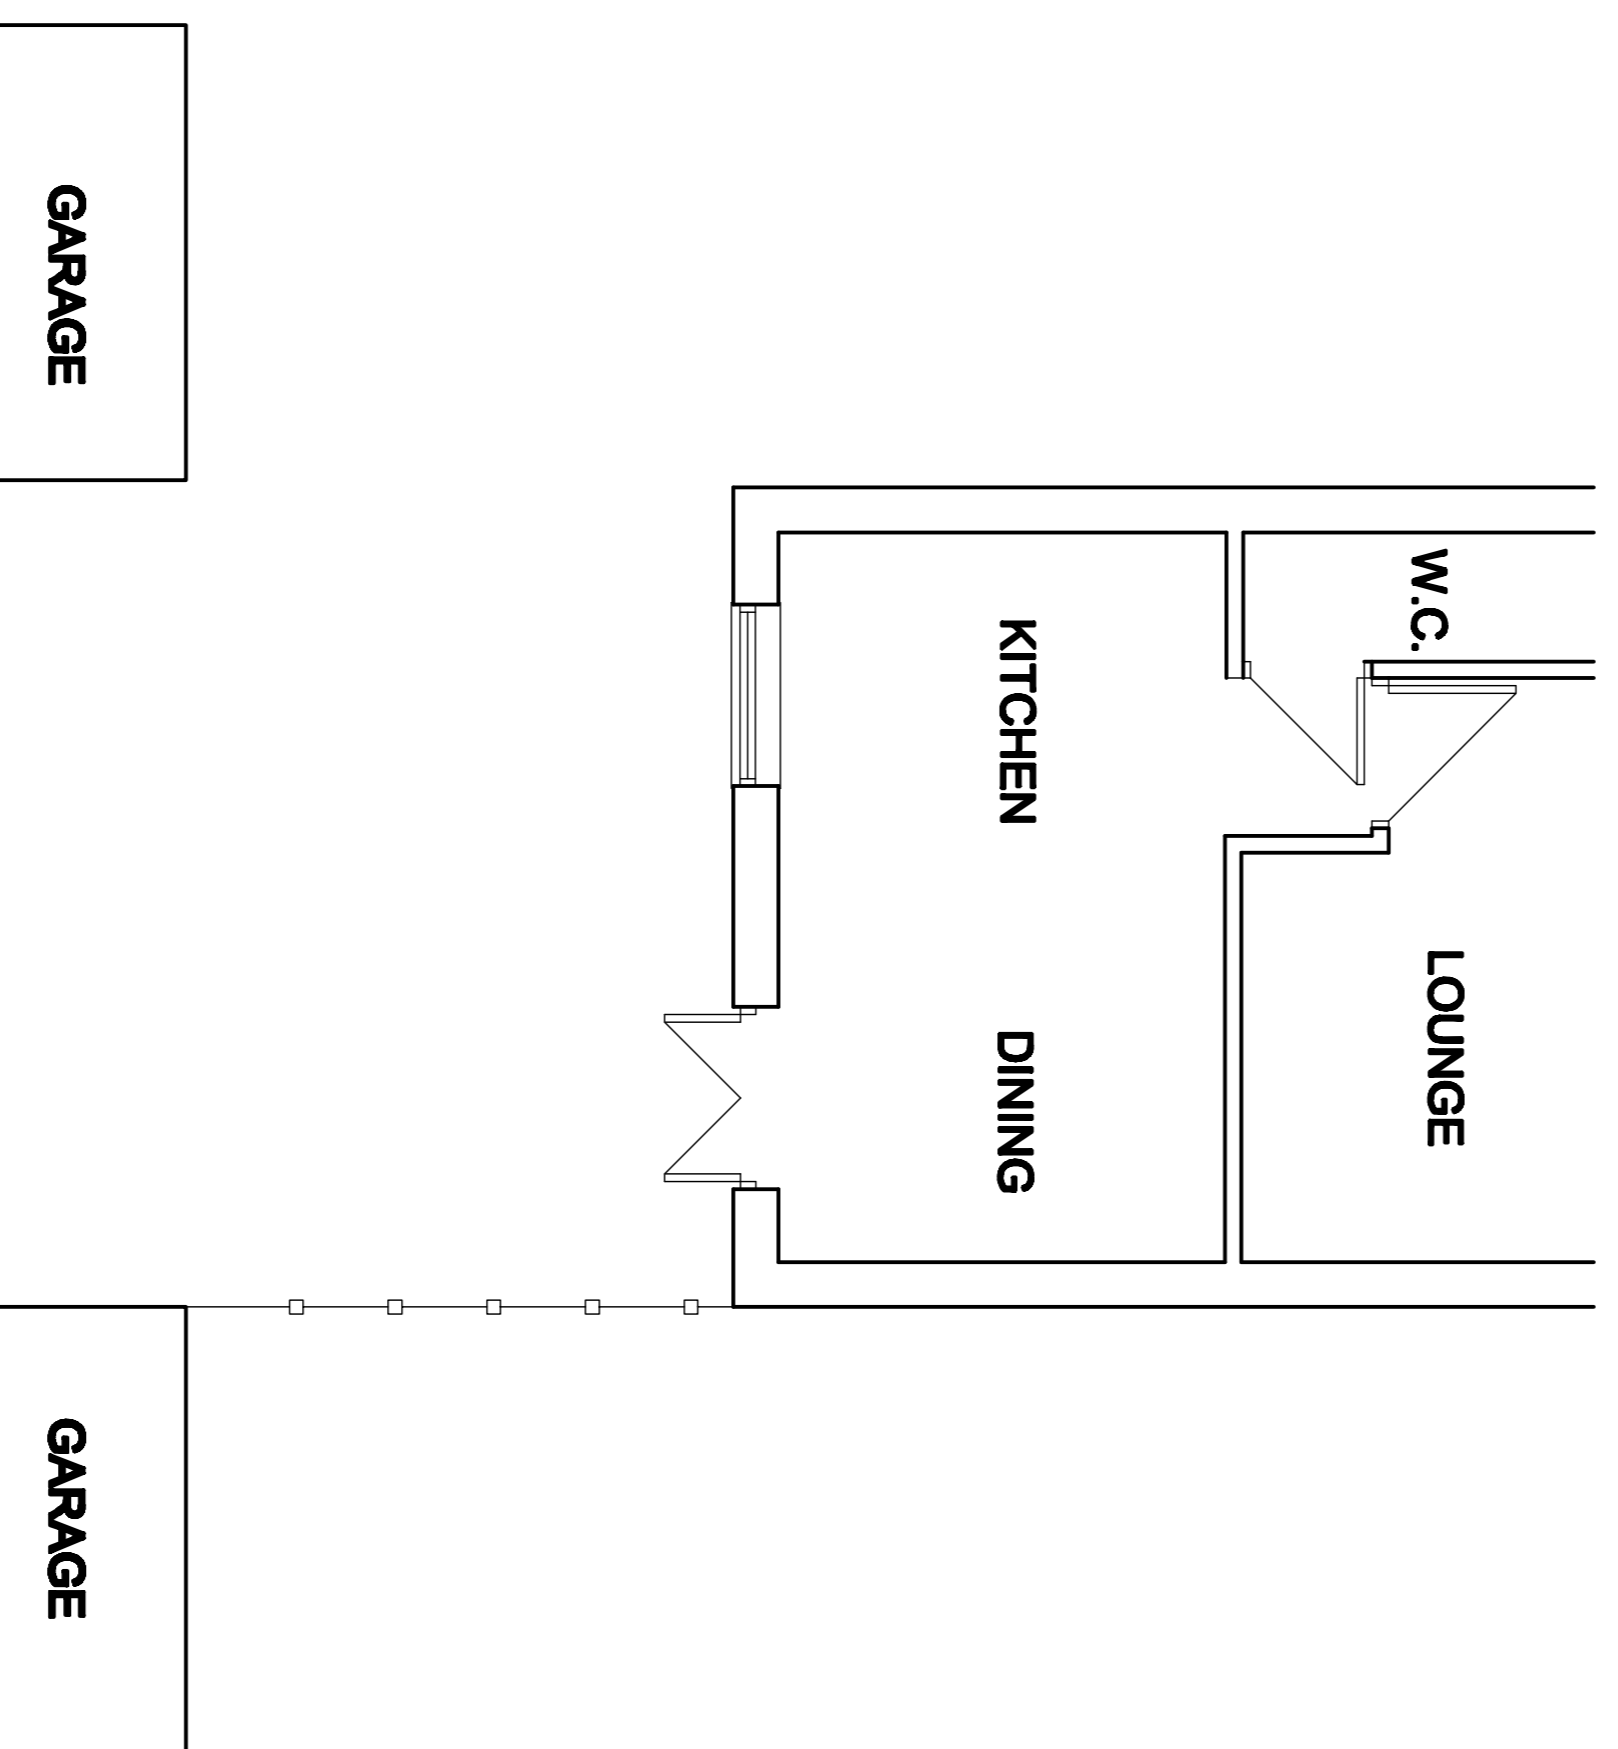

GROUND FLOOR PLAN
AS EXISTING

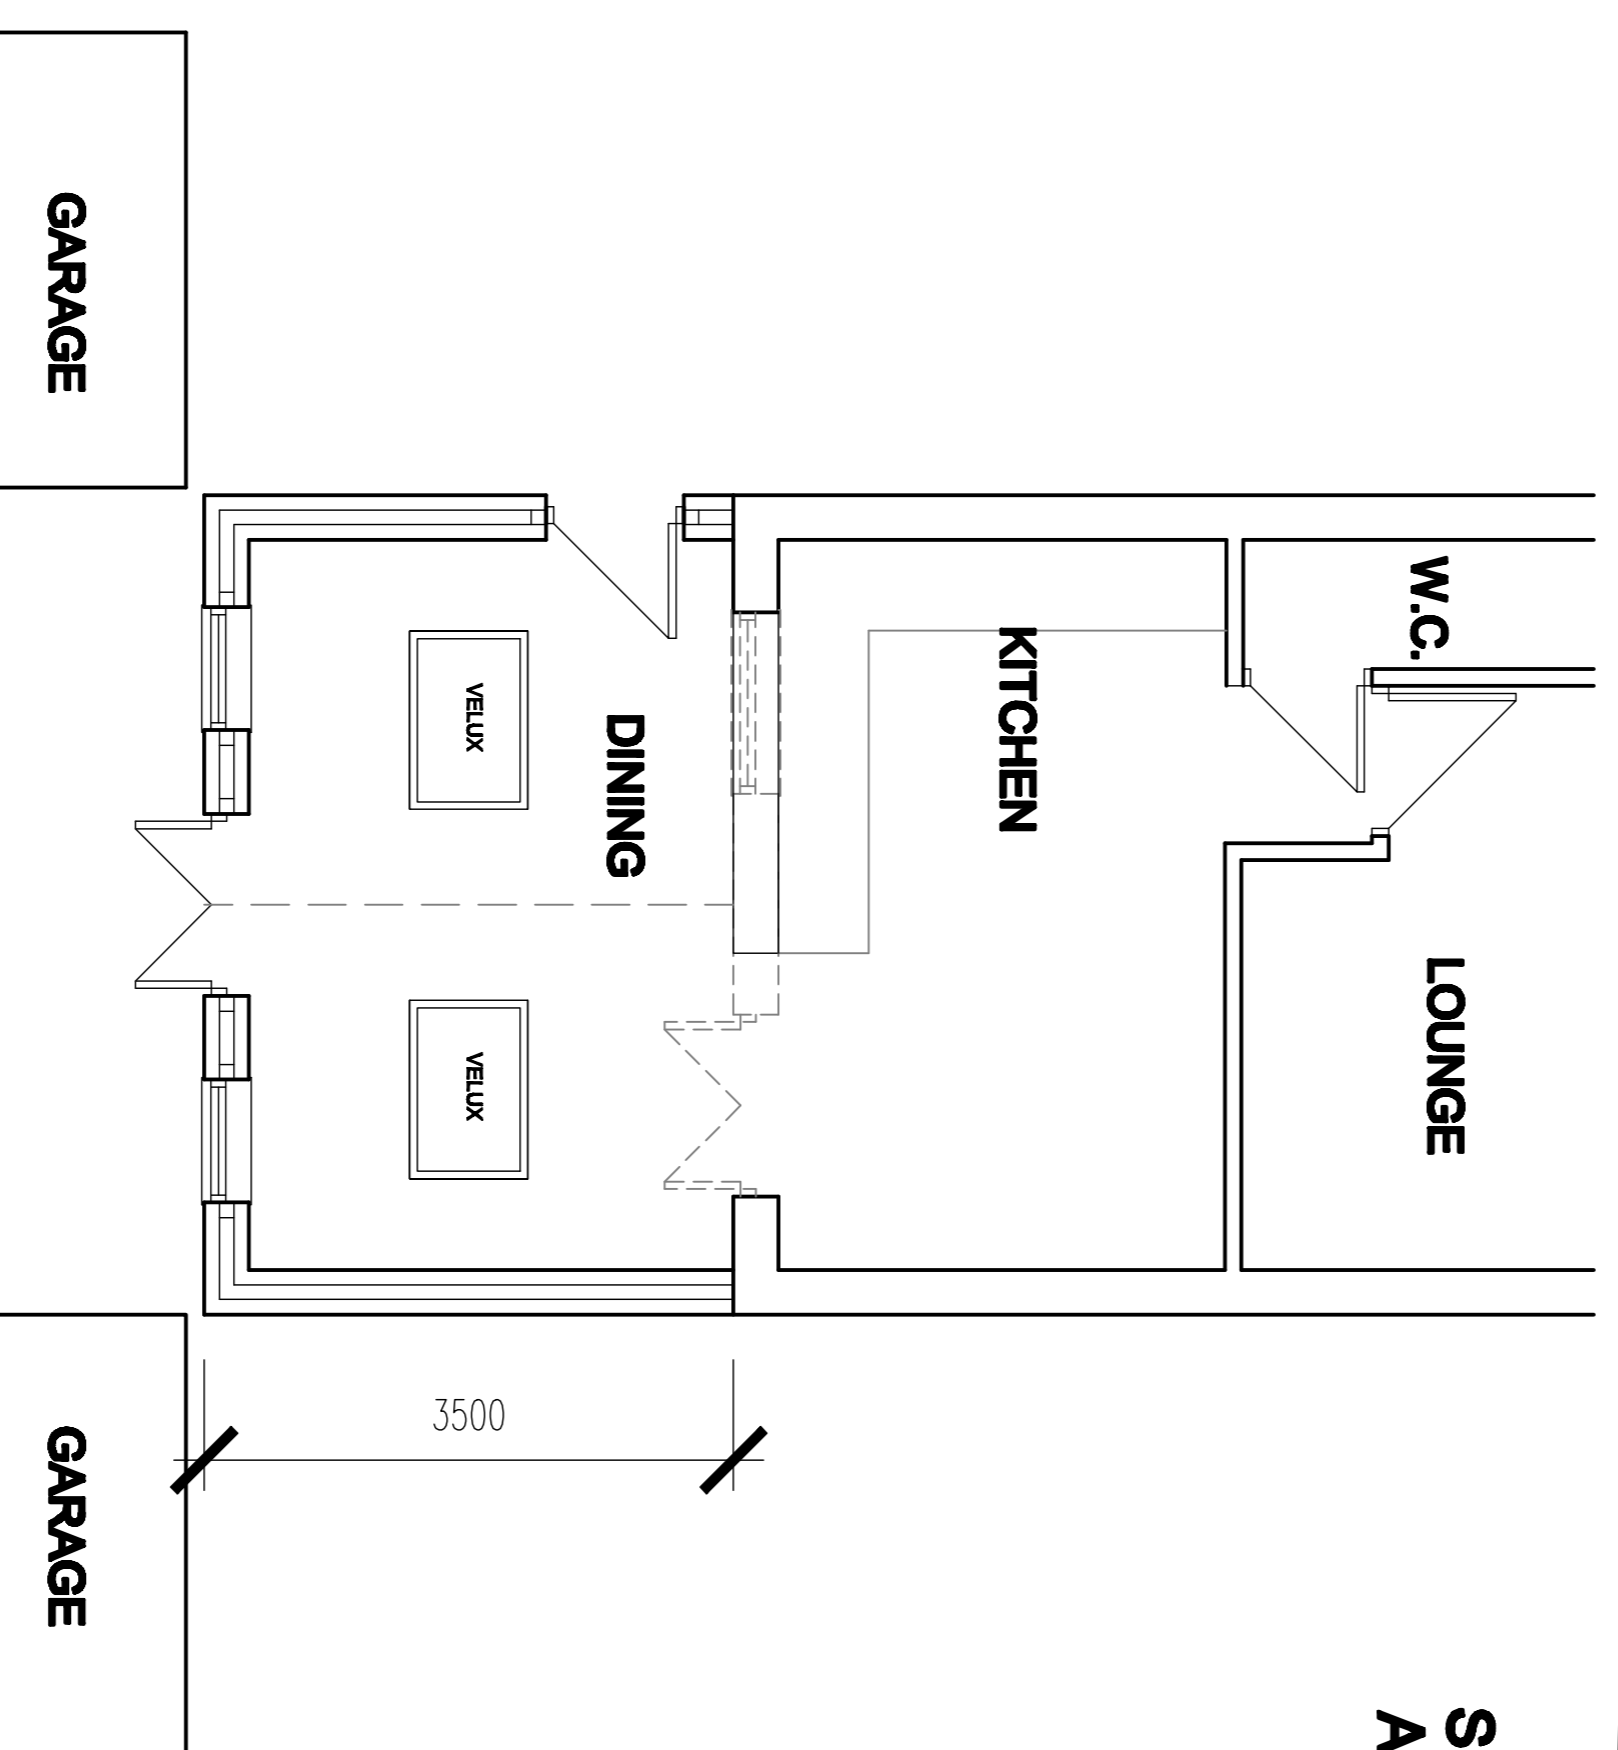

GROUND FLOOR PLAN
AS PROPOSED

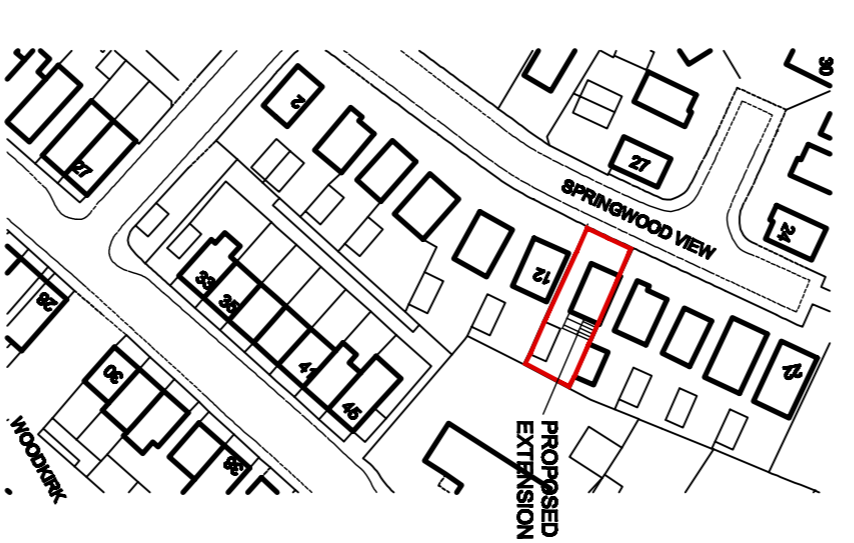

LOCATION PLAN
Scale 1:1250

White Agus Partnership
PROVIDENCE VILLA
42 SACKVILLE STREET,
BARNSELEY,
S70 2DB
SURVEYORS AND BUILDING DESIGN CONSULTANTS

Client: **Mrs & Mrs WOOD**
Project: **PROPOSED EXTENSION
14 SPRINGWOOD VIEW
PENISTONE S38 6SX**

Phone: 01228 209482
Fax: 01228 268000
Email: info@whiteaguspартnership.co.uk
Web: www.whiteaguspартnership.co.uk

Date	Suffix	Description	Date	Suffix	Description
01/07/2010	4	VELUX 4030			

Date	Scale	Rev.	Description
MAY 2010	1:50 & 1:100	01	A1

Ref.	DWG. No.	Rev.	Description
10-014	01	A	PLANS AND ELEVATIONS