




FRONT ELEVATION SCALE 1:100


- MATERIALS:
1. STONEMASONRY TO MATCH EXISTING
 2. ROOF TILES MARLEY MODERN (GREY)
 3. ANTHRACITE DOORS
 4. VELUX ROOF LIGHTS (GREY)
 5. HEADS, CILLS & CORBELS TO MATCH EXISTING
 6. JULIET BALCONY GLASS

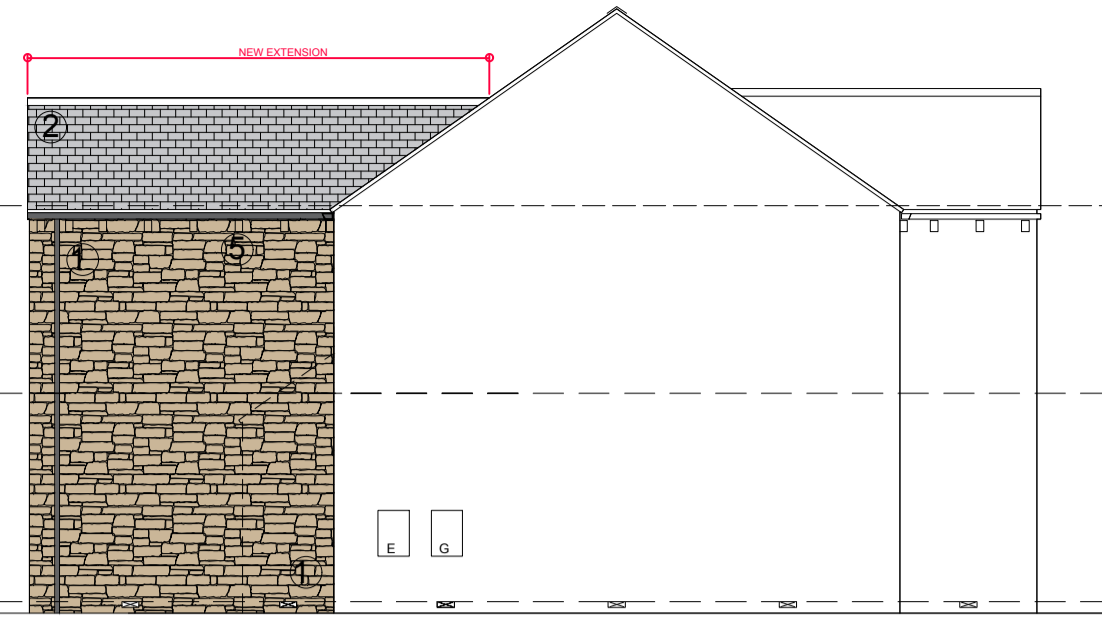


SIDE ELEVATION 1 SCALE 1:100





REAR ELEVATION SCALE 1:100

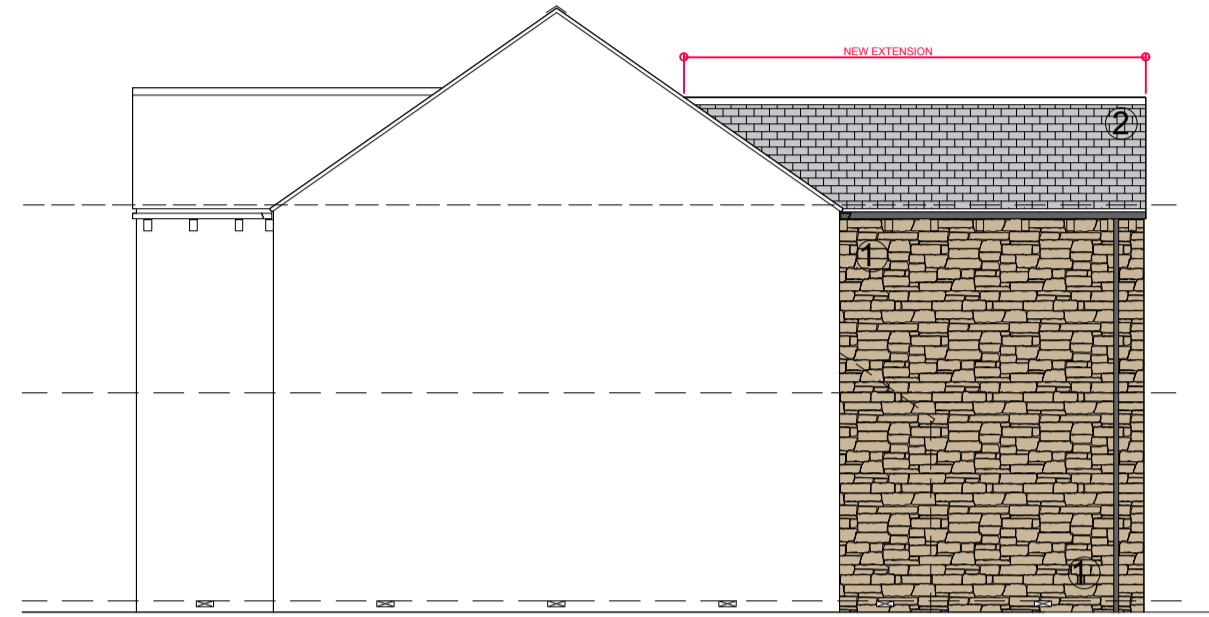


SIDE ELEVATION 2 SCALE 1:100

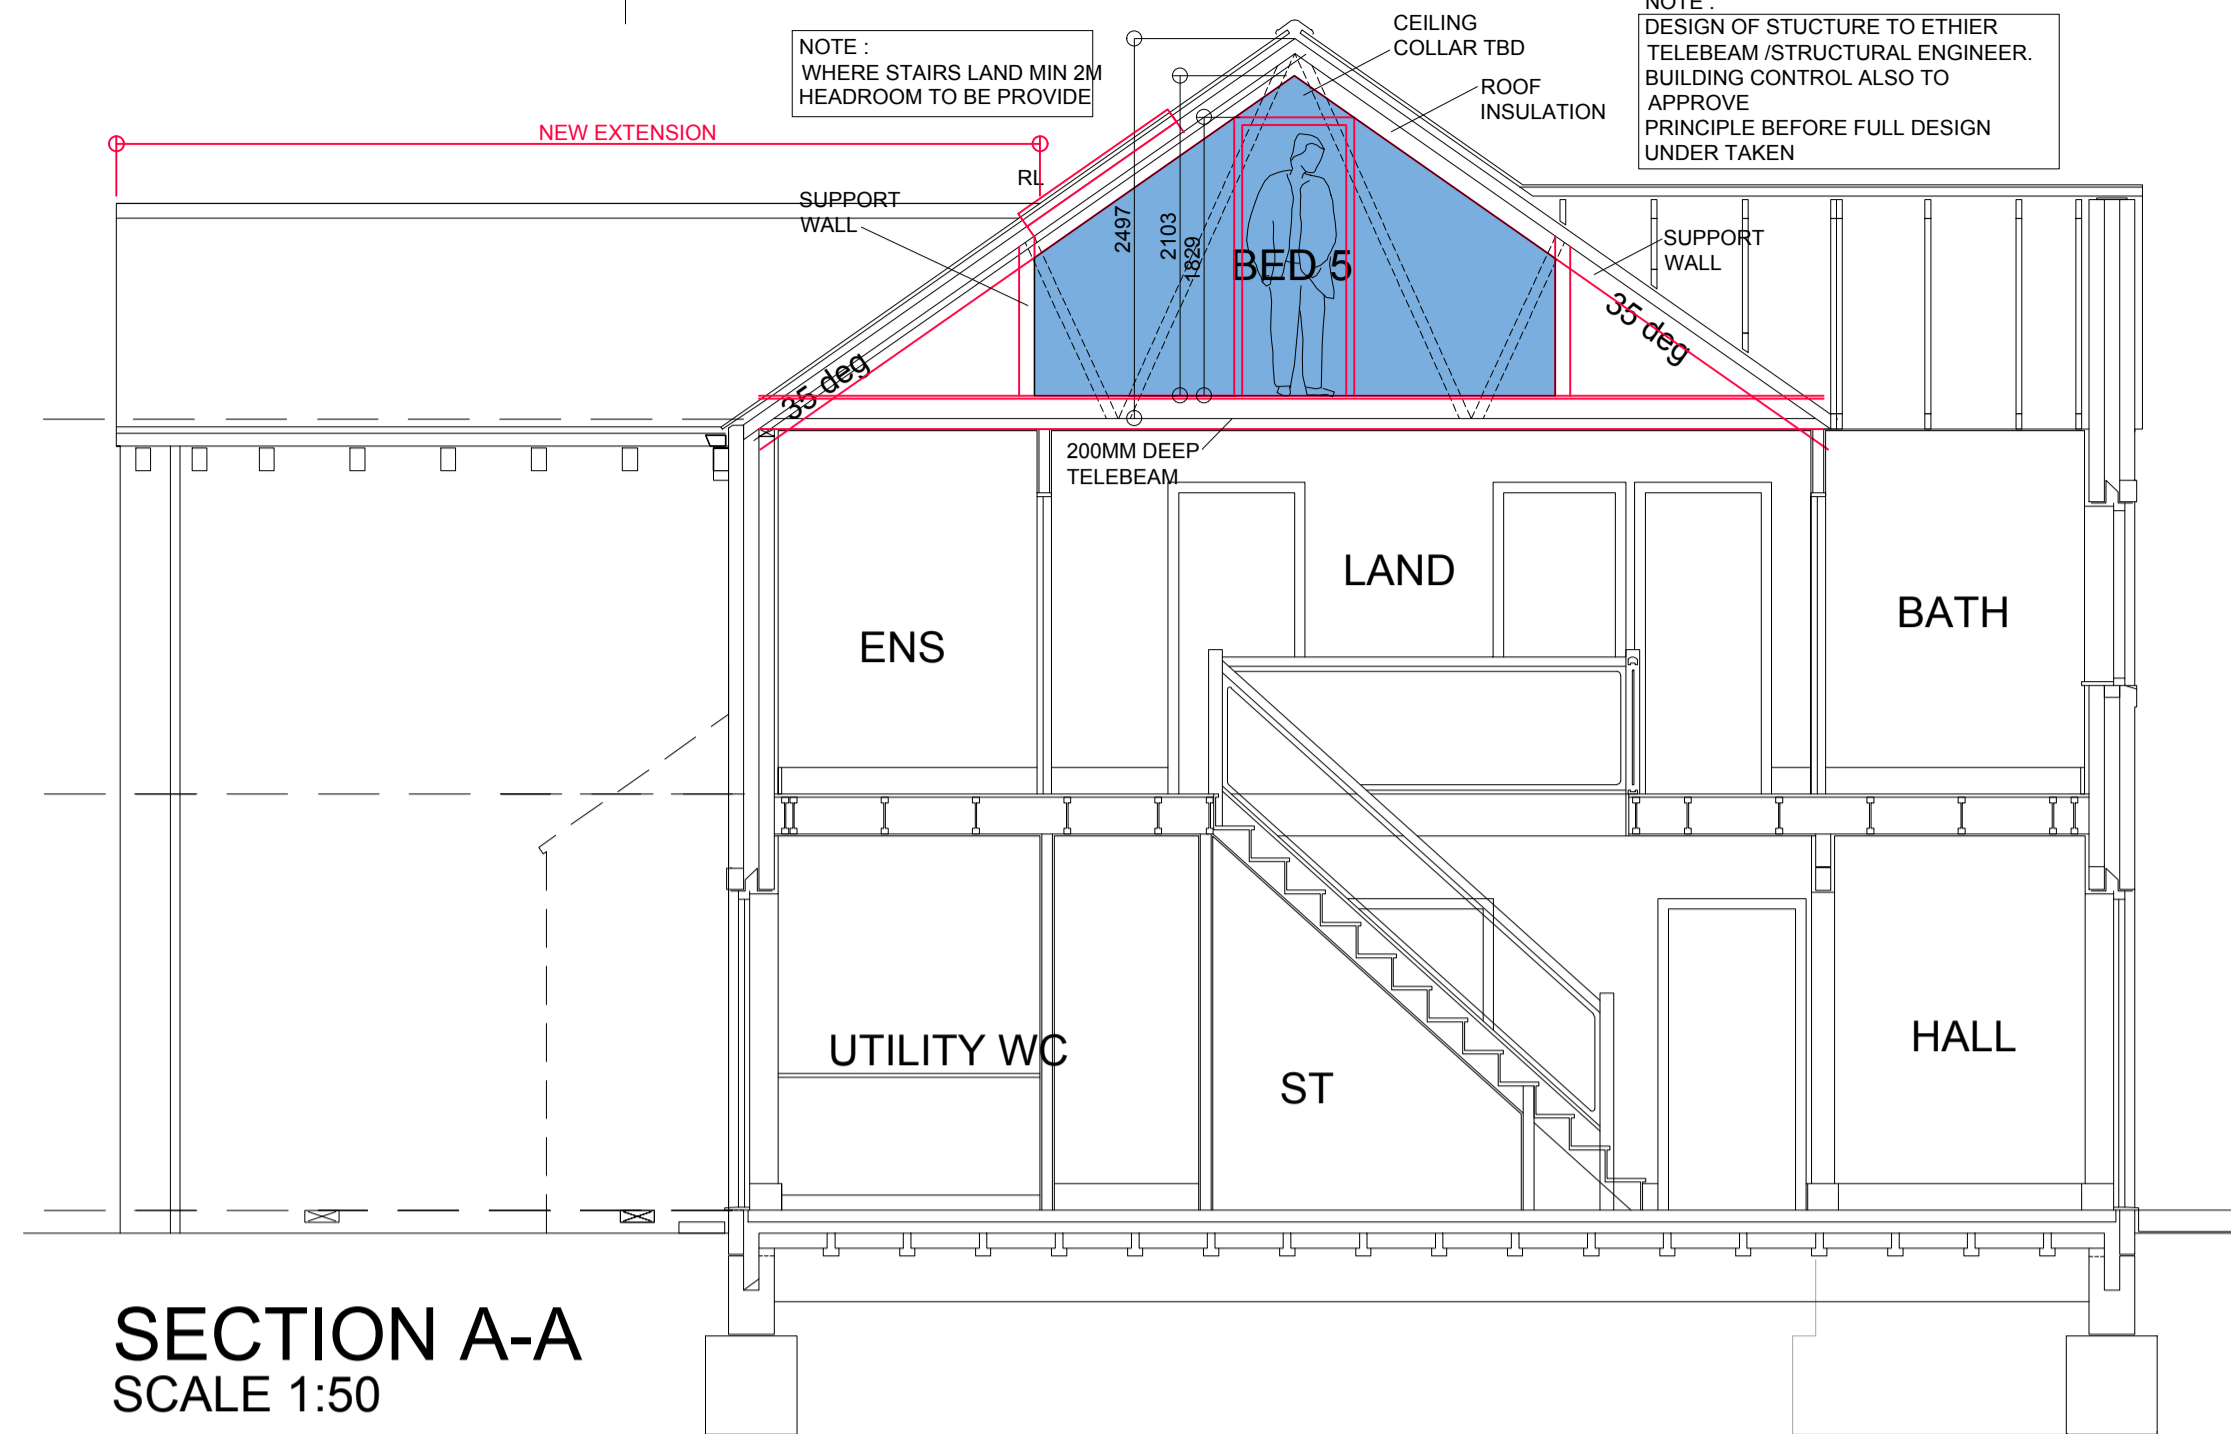


SECTION A-A SCALE 1:50

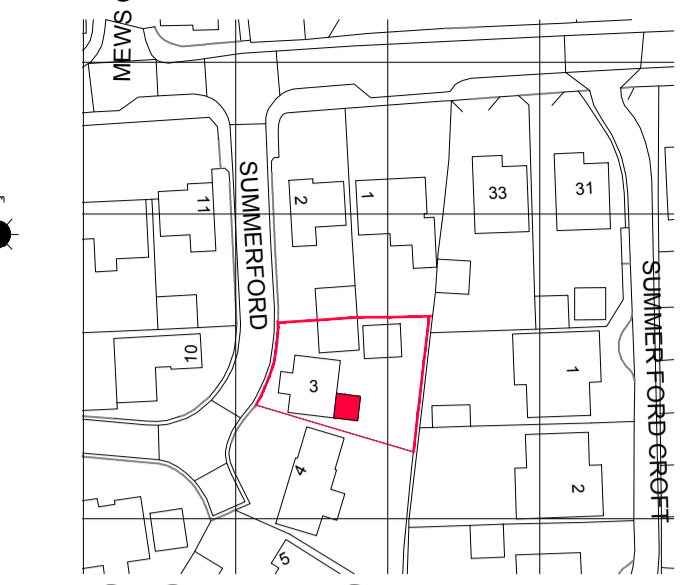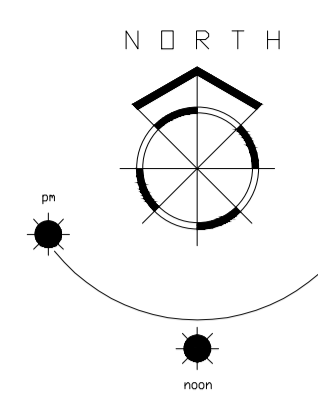


LOCATION PLAN SCALE 1:1250

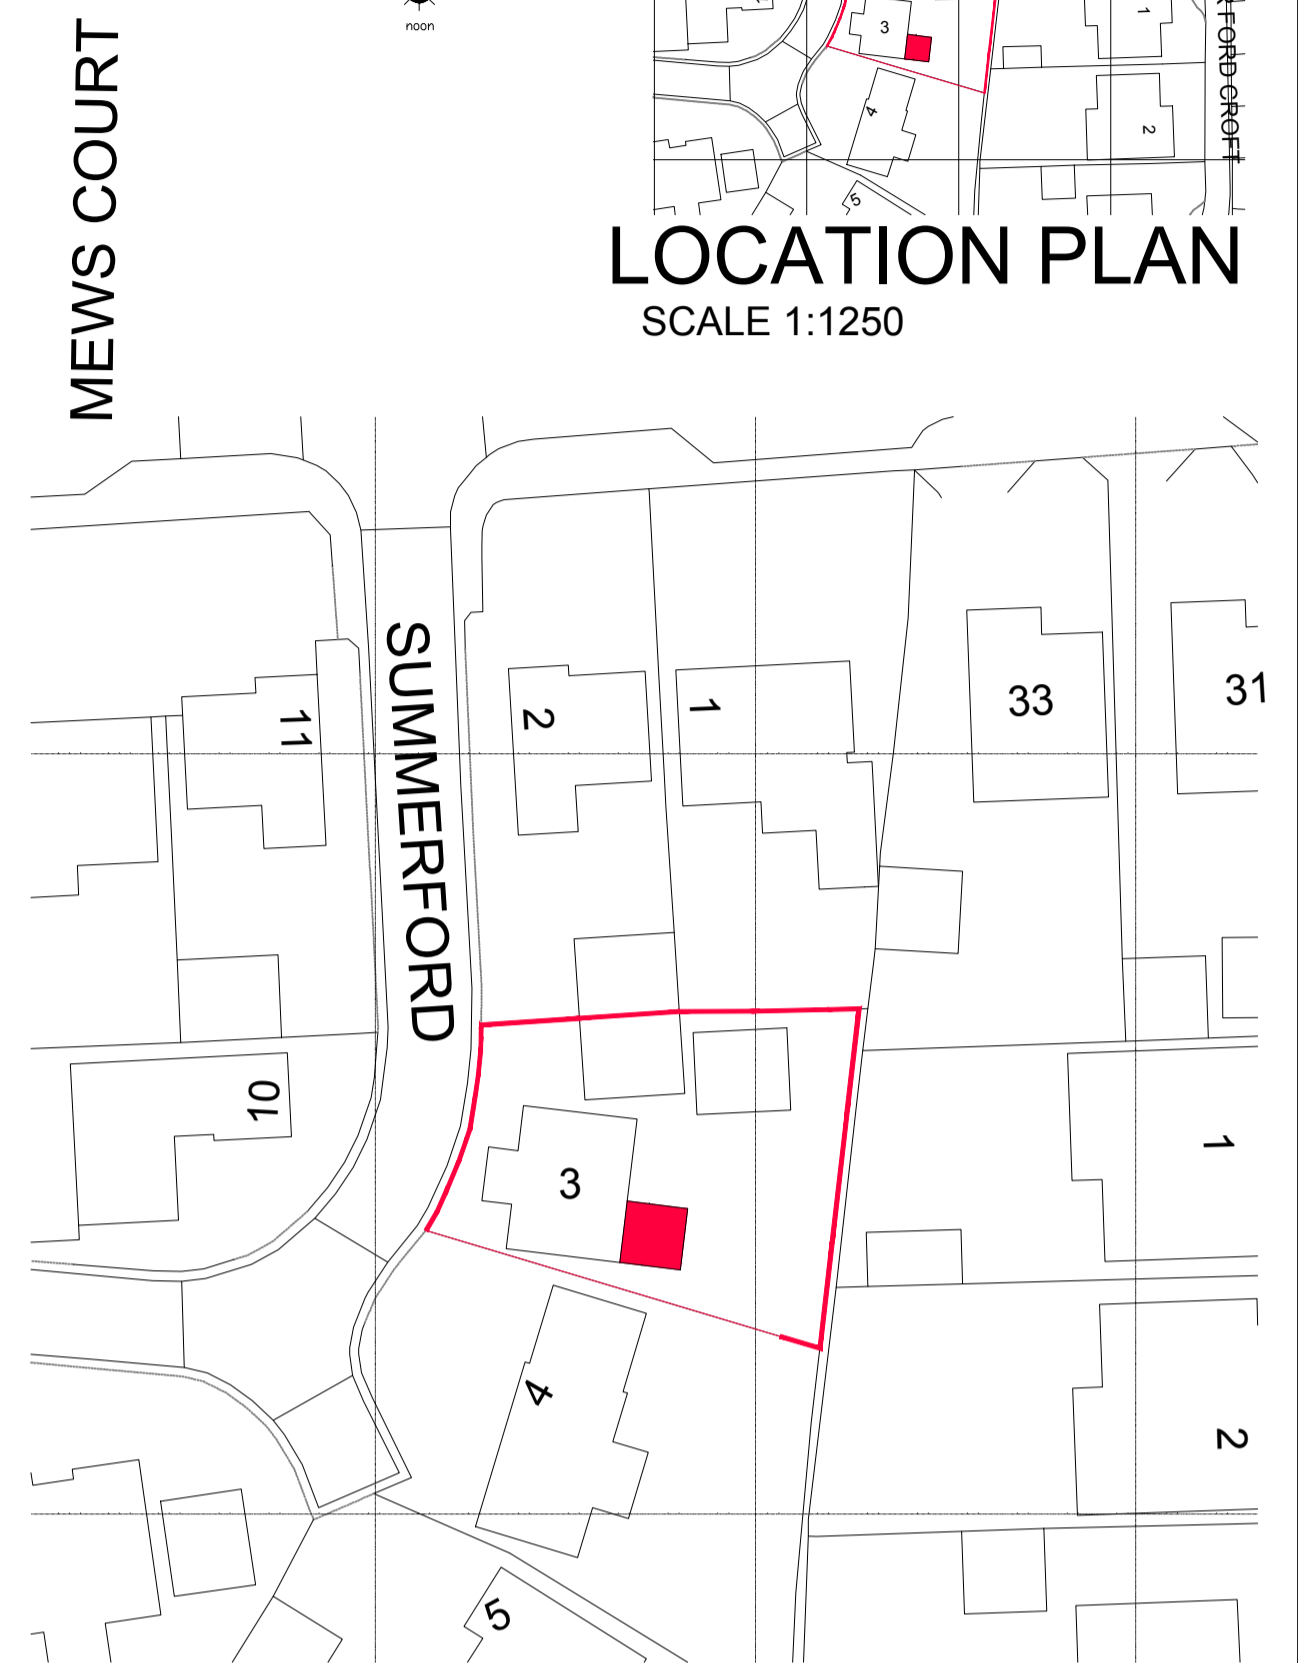


BLOCK PLAN SCALE 1:500

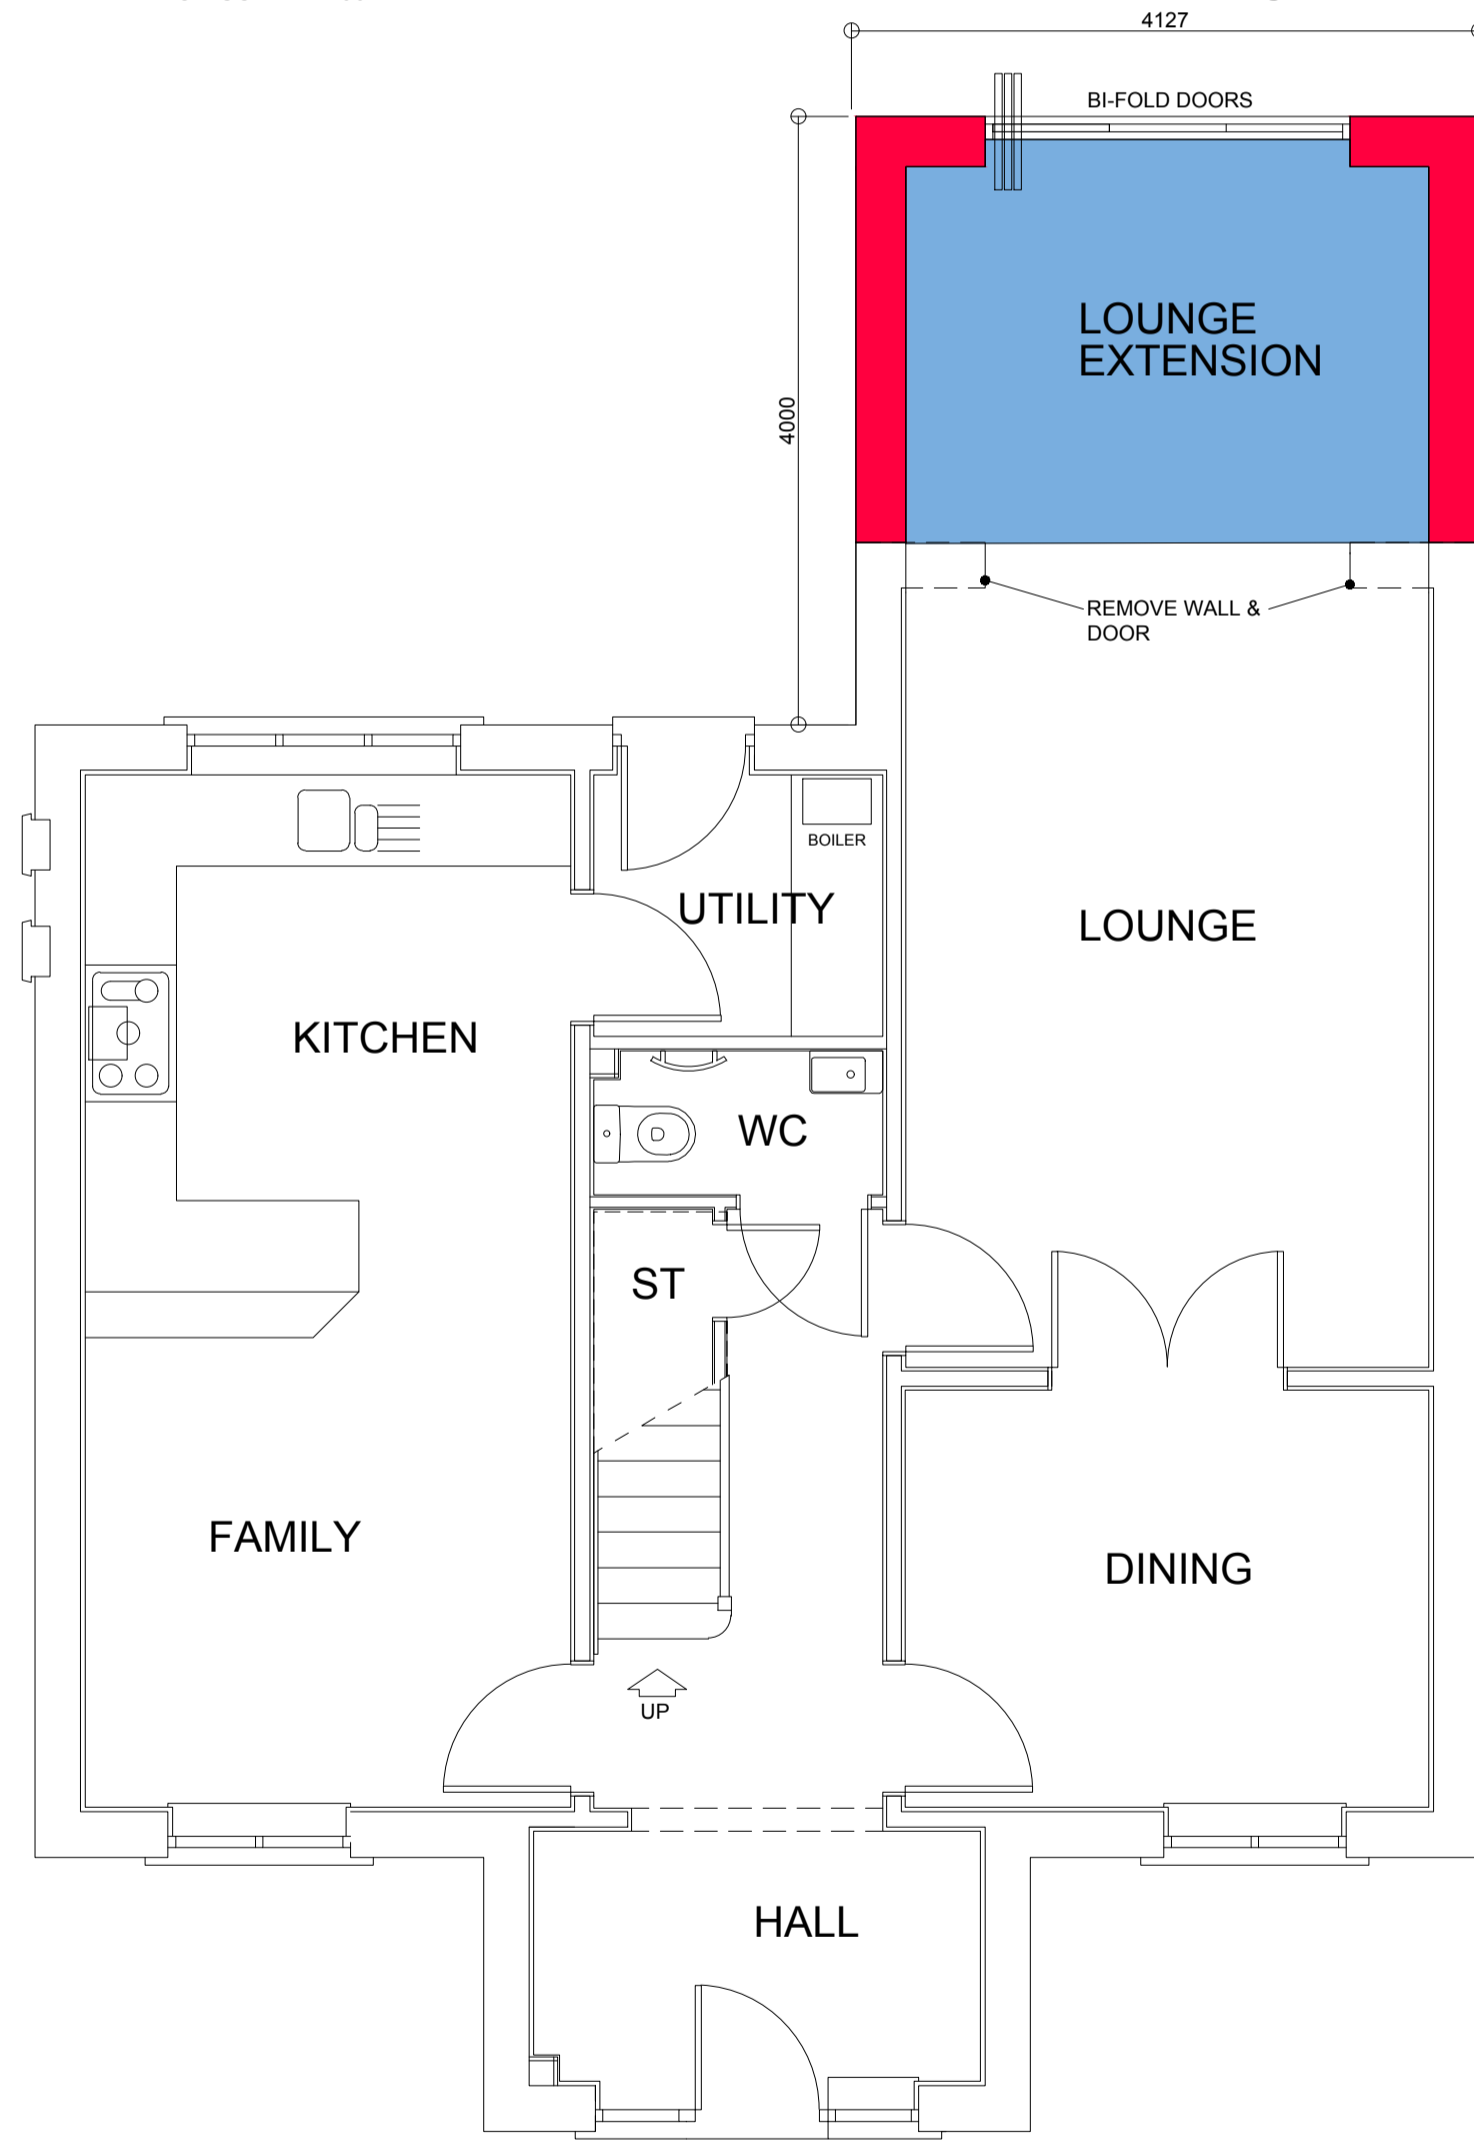


GROUND FLOOR PLANS SCALE 1:50

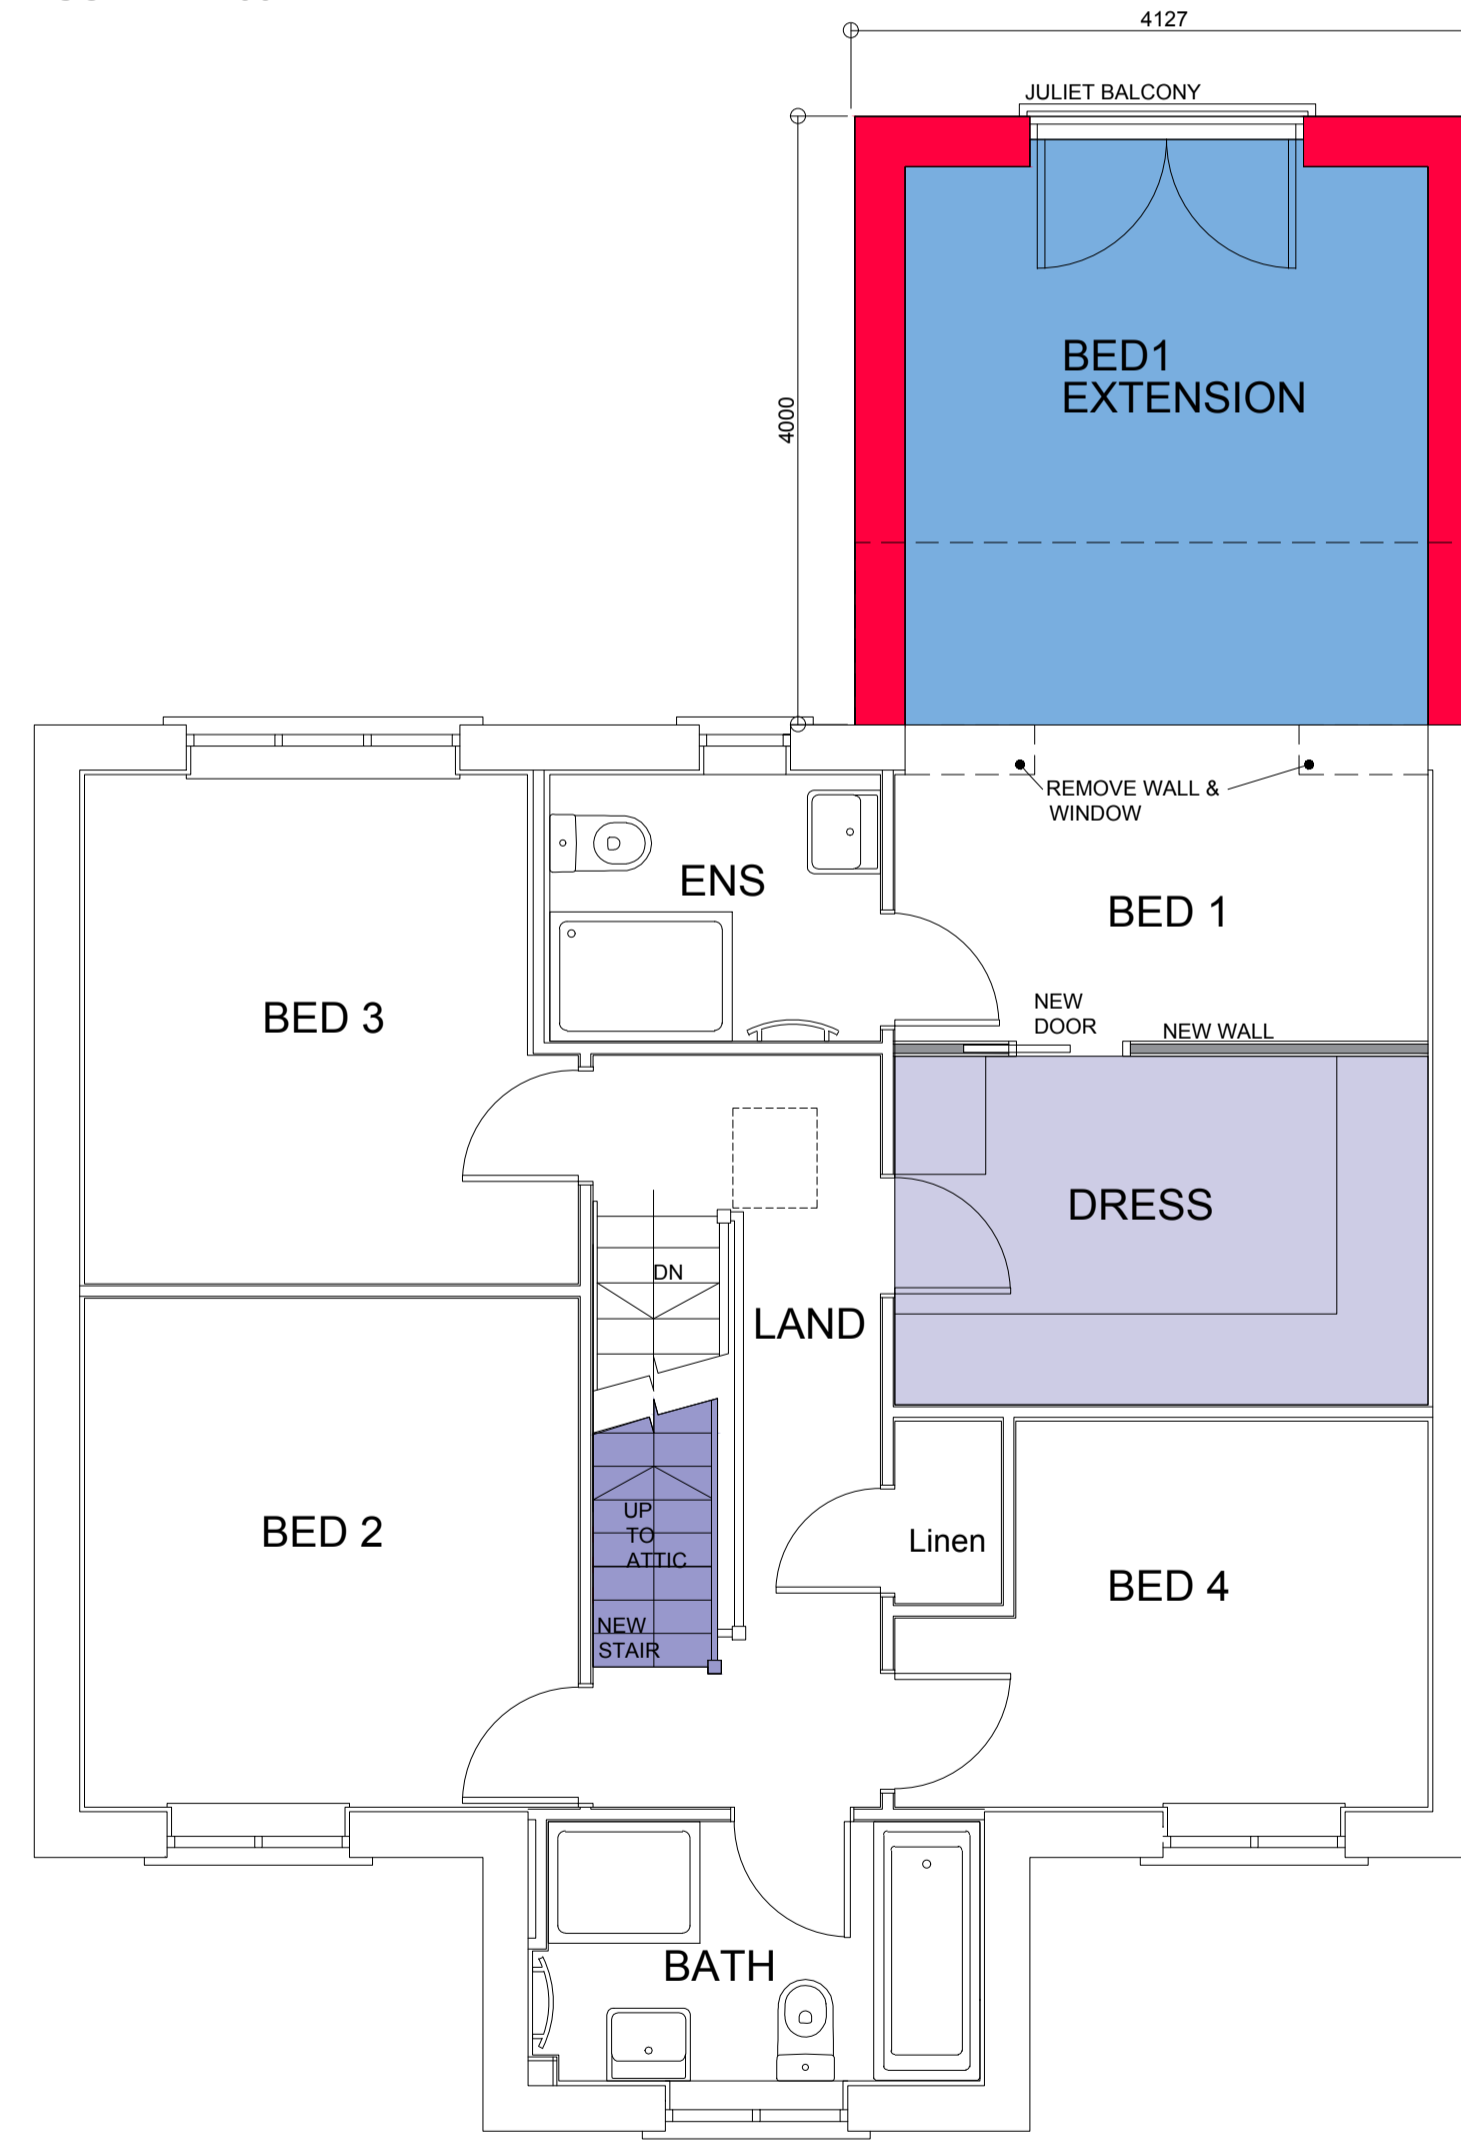


FIRST FLOOR PLANS SCALE 1:50

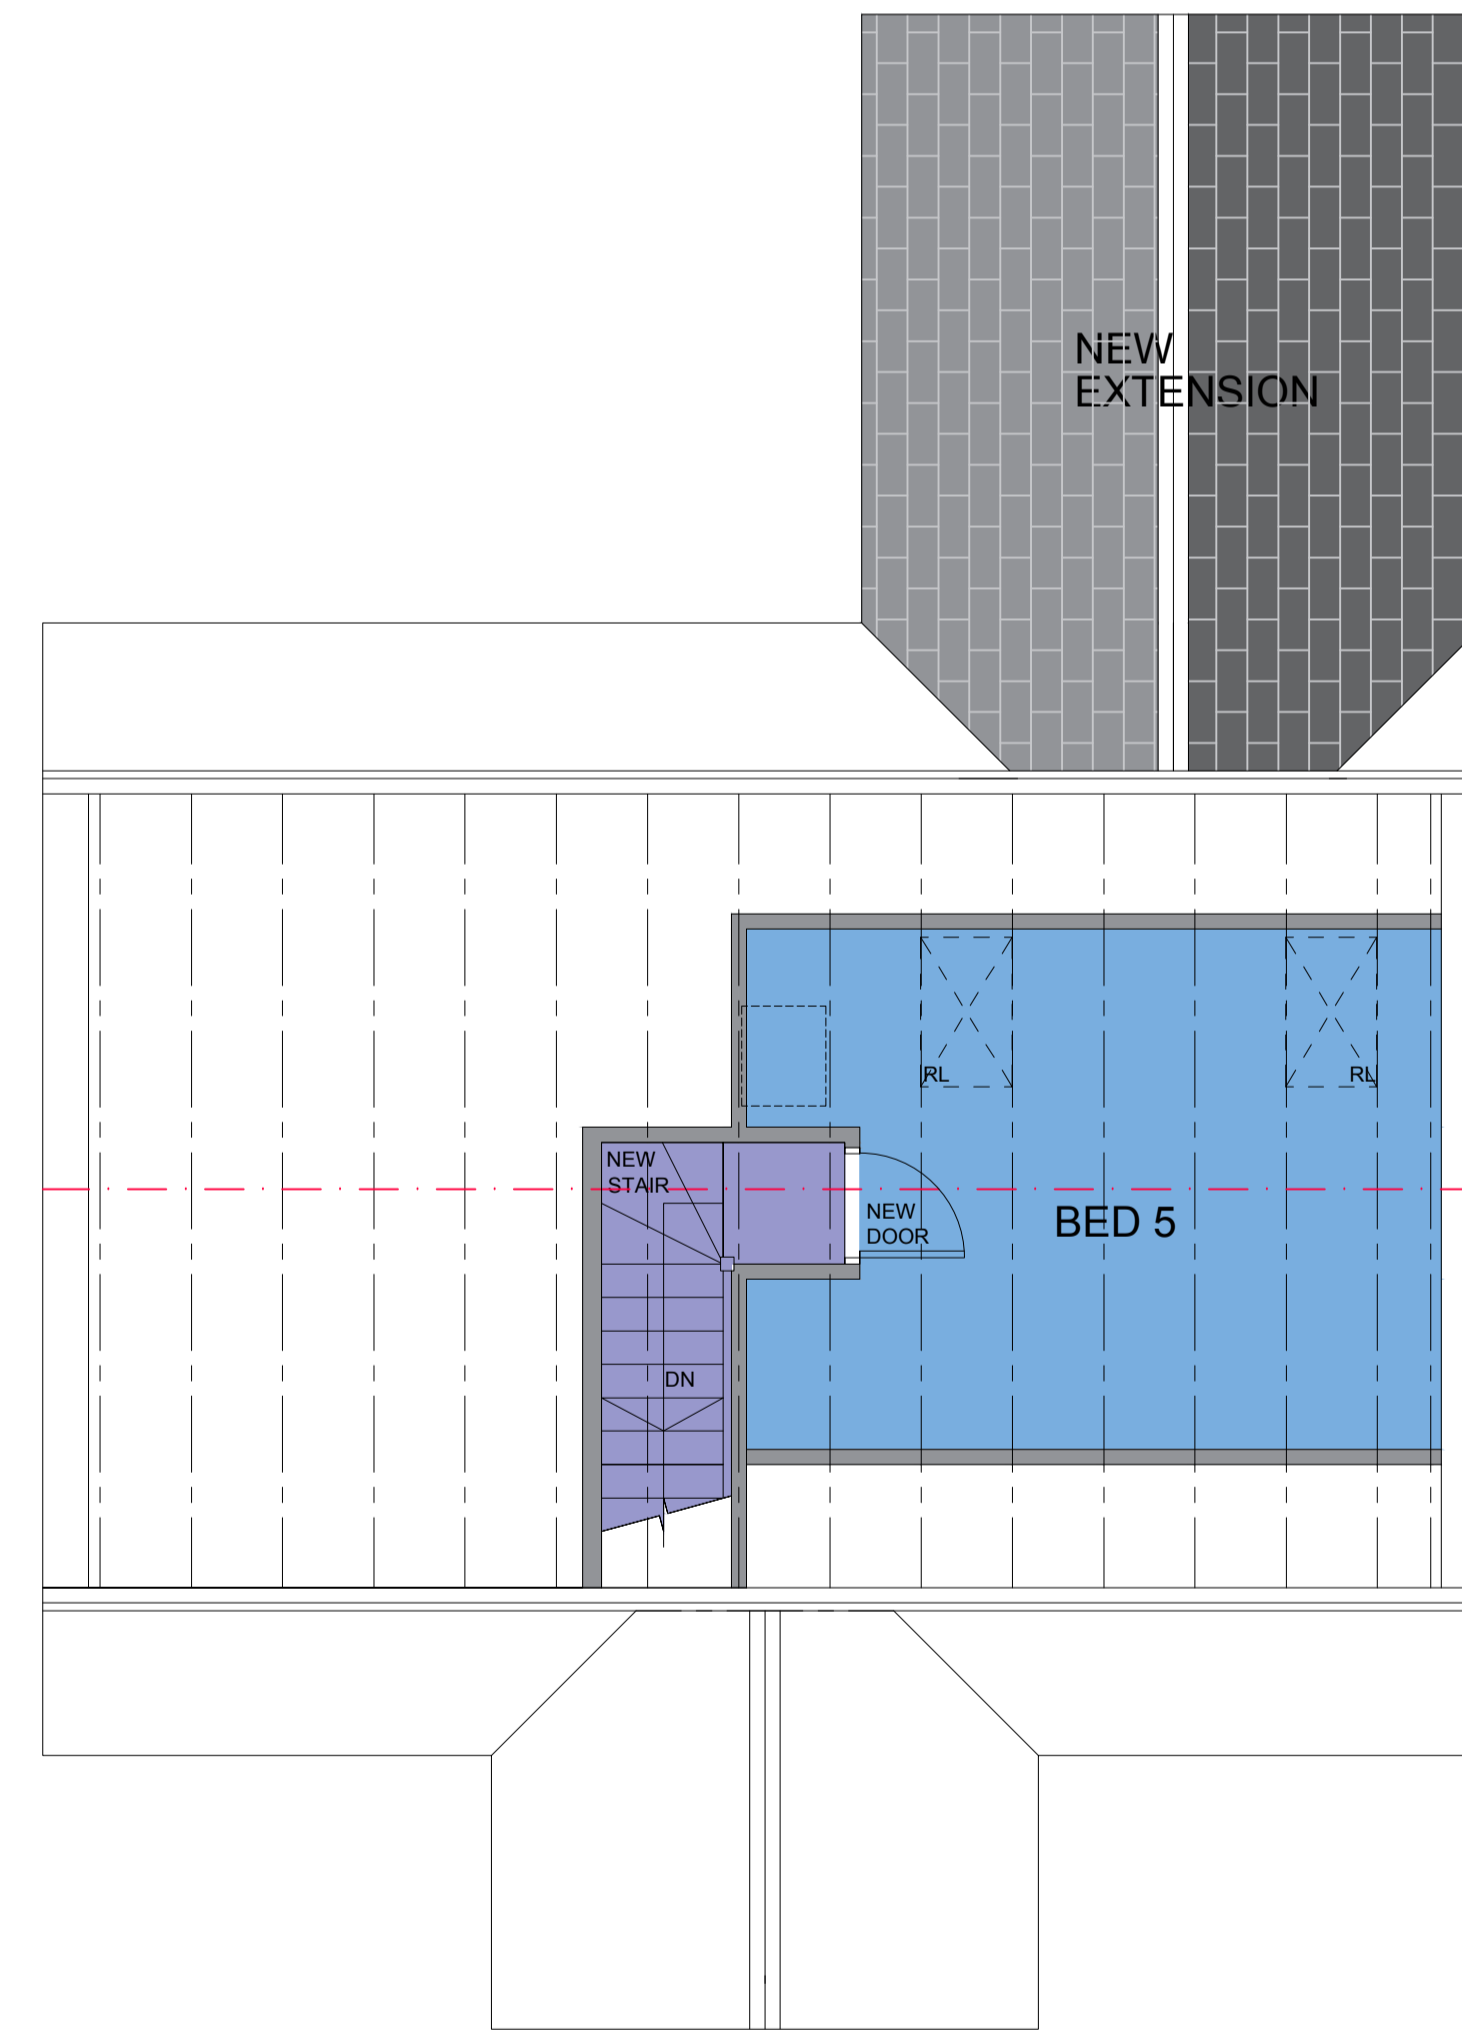

ATTIC FLOOR PLANS SCALE 1:50

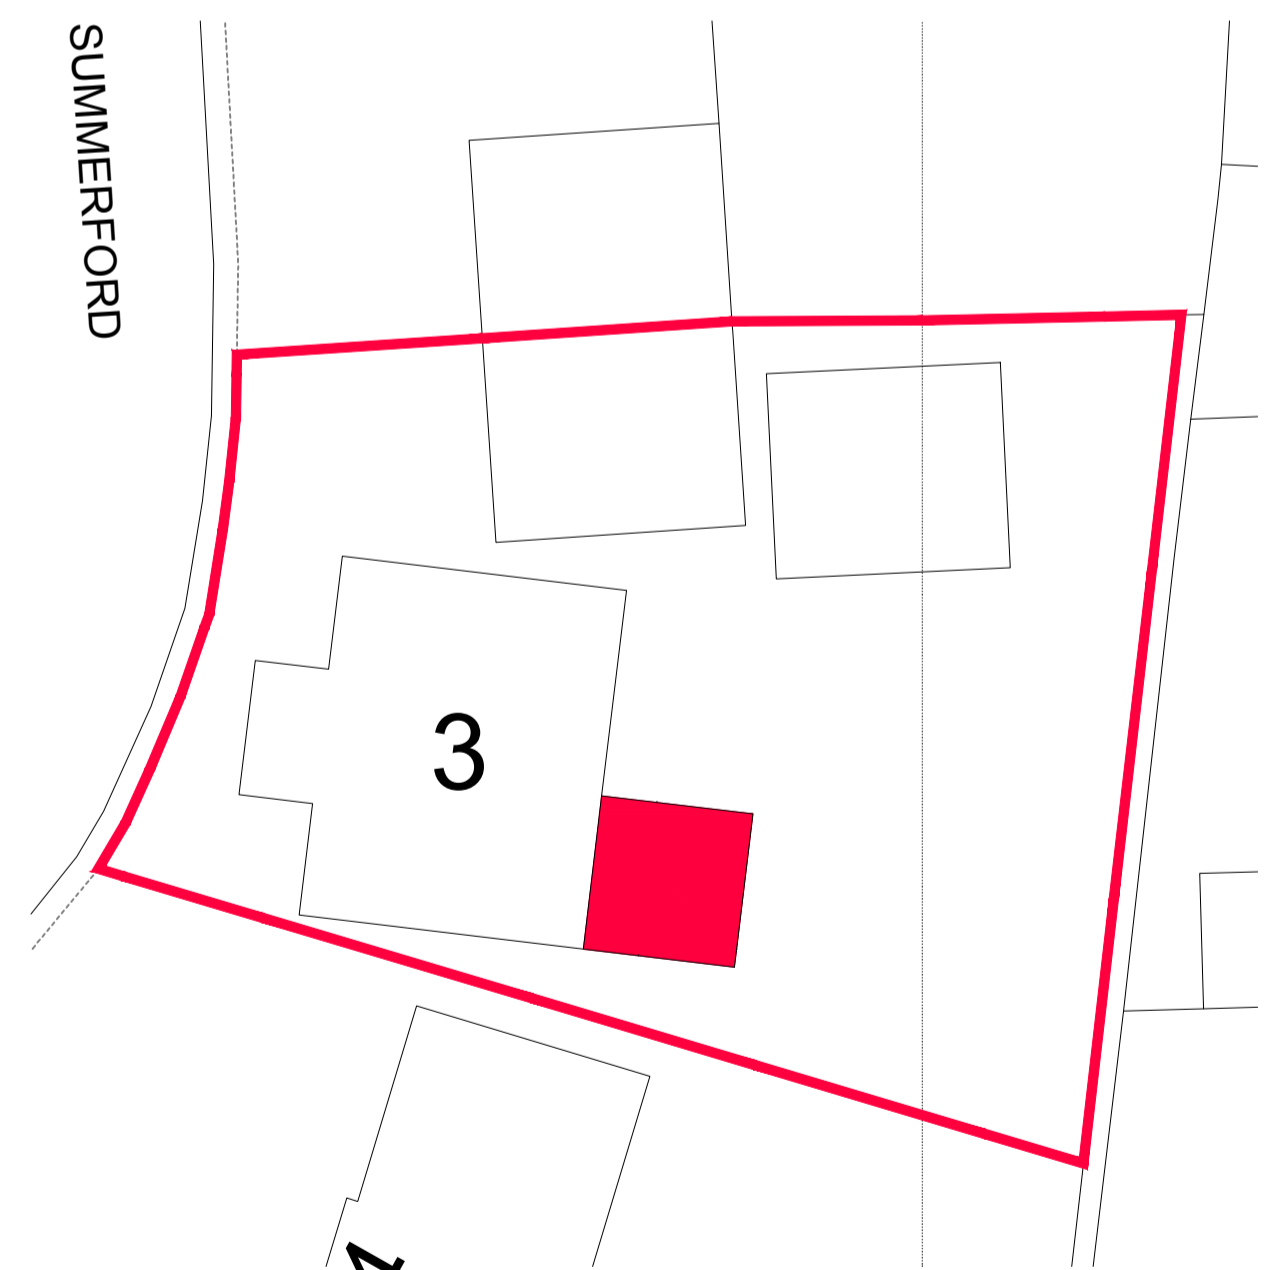

SITE PLAN SCALE 1:200

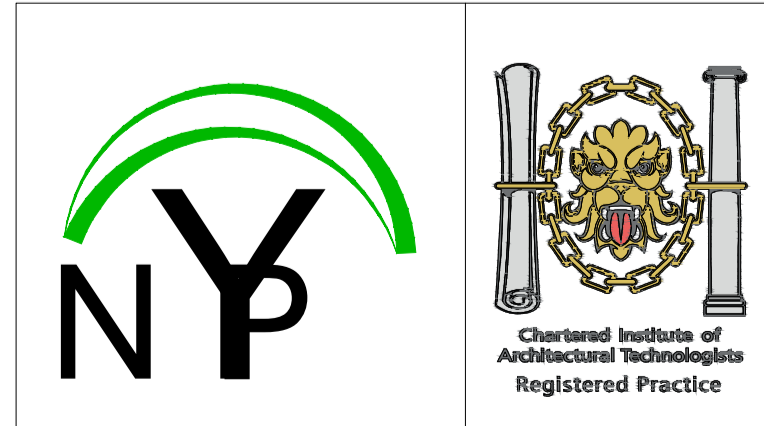

1. THIS DRAWING AND THE COPYRIGHTS AND PATENTS THEREIN ARE THE PROPERTY OF NYP ARCHITECTURAL SERVICES LLP REGISTERED IN ENGLAND AND WALES No. 4631336 AND MAY BE USED OR REPRODUCED ONLY UNDER CONTRACT.
2. CONTRACTORS AND SUB-CONTRACTORS MUST CHECK AND AGREE ALL DIMENSIONS BEFORE PREPARING SHOP DRAWINGS OR COMMENCING WORK ON SITE.
3. CONTRACTORS ARE RESPONSIBLE FOR INFORMING THE DESIGNER OF ANY DISCREPANCY DISCOVERED ON THIS DRAWING OR BETWEEN THIS DRAWING AND ANY OTHER RELATED DOCUMENT ISSUED UNDER THE STANDARD FORM OF CONTRACT IN RESPECT OF THE WORK.
4. WRITTEN DIMENSIONS ONLY ARE TO BE USED FROM THIS DRAWING. IF IN ANY DOUBT ASK FOR CLARIFICATION.

Notes.

Revisions.			Date	Suffix	Description	Date	Suffix	Description

NYP ARCHITECTURAL SERVICES LIMITED BBIC, Innovation Way, Barnsley, S75 1JL. Tel: 01226 200989. E-mail: scott@nypas.co.uk / stephen@nypas.co.uk			
Project.	3 SUMMERFORD INBIRCHWORTH, S36-7GS	Client.	H. ROWE
Drawing Title.	SKETCH PROPOSAL DRAWING	Date.	MAY 2023
		Ref.	104-55
		Dwg. No.	02
		Scale.	AS INDICATED
		Rev.	A

SHEET SIZE: A1