



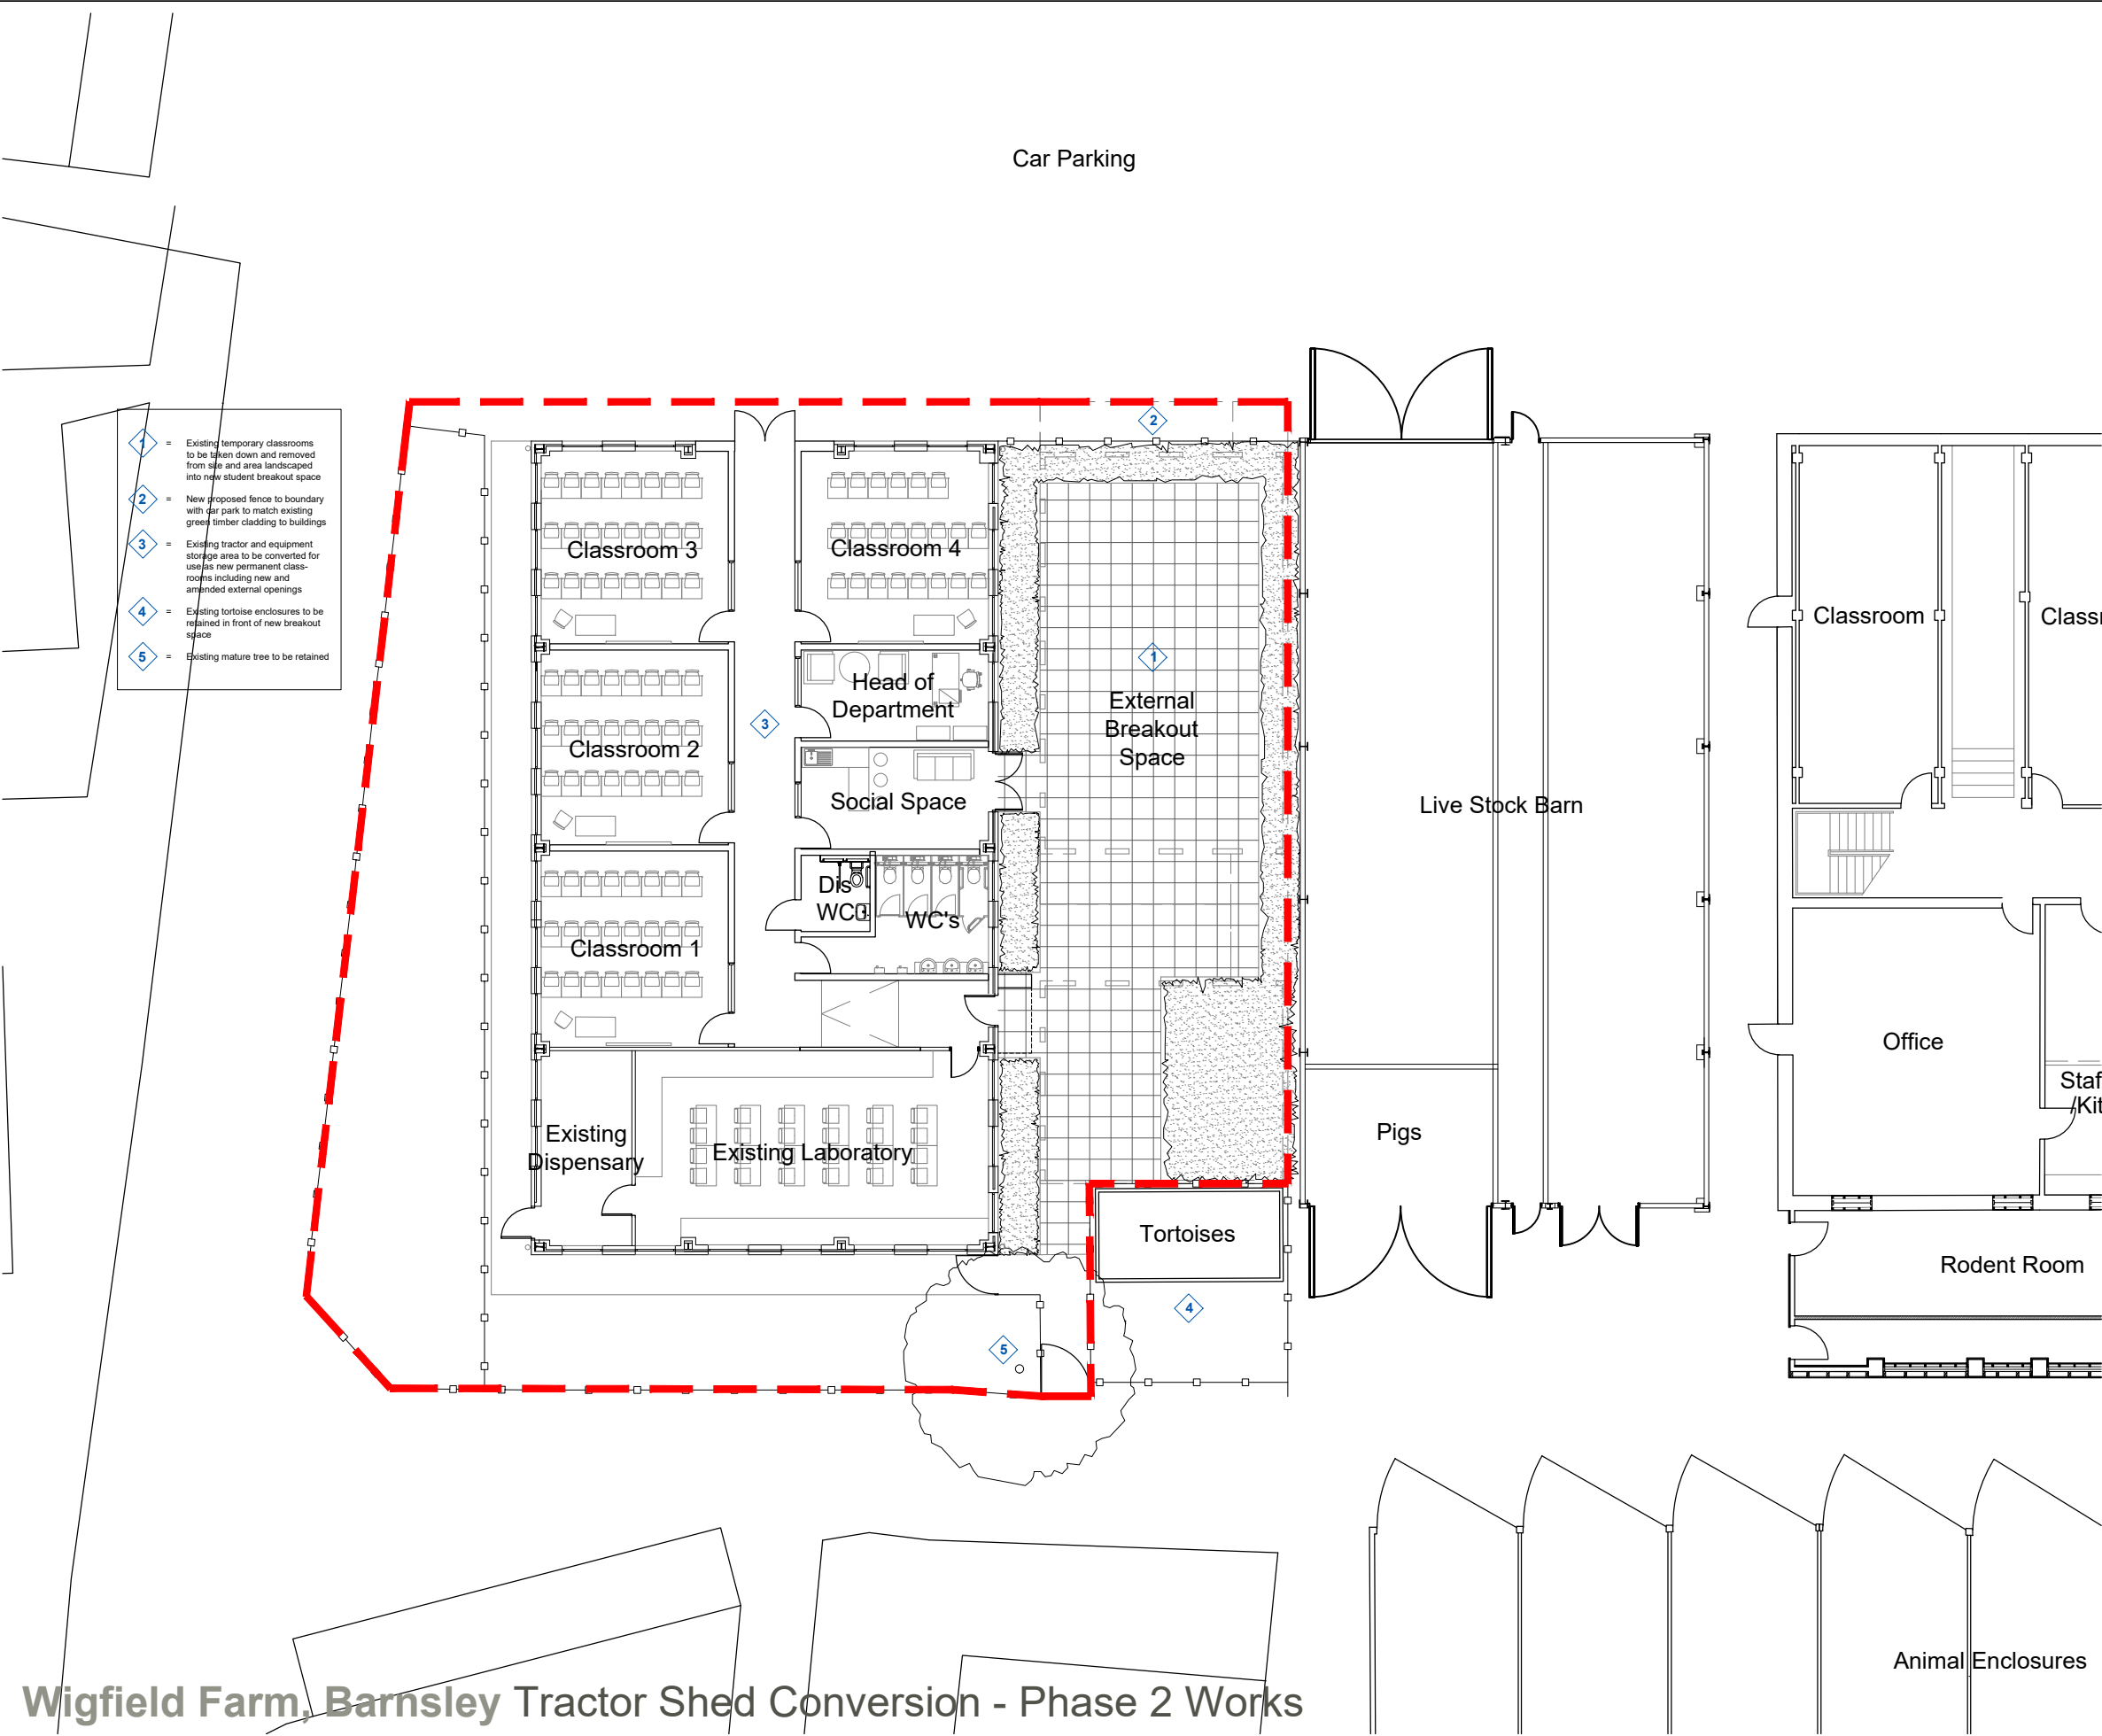

GENERAL NOTES

Do NOT scale from this drawing. Use dimensions illustrated only. All dimensions and levels are in millimeters. All dimensions and levels shall be verified on site before proceeding with works. The Architect must be notified of any discrepancy.

This drawing is the property of Stem Architects Ltd. Copyright is reserved by them and the drawing issued on the condition that it is not copied, reproduced, retained or disclosed to any unauthorised person, either wholly or in part without the consent in writing of Stem Architects Ltd

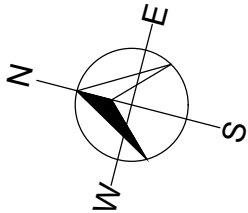

Description	Date	Drwn
-------------	------	------

CLIENT **Barnsley College**

ADDRESS **Church Street**

Barnsley

South Yorkshire

stem Architects Ltd

22 Brayford Wharf North
Lincoln
LN1 1BN

E info@stemarchitects.co.uk
T +44 (0)1522 515900

stemarchitects.co.uk

Lincoln **Hull**

PROJECT.	Wigfield Farm, Barnsley		
No.	COM_534		
DWG TITLE.	Proposed Conversion Site Plan		
DWG No.	0201	REV	*
DRWN BY.	BSC	CHECKED BY.	NS
SCALE.	A3@ 1:200	DATE	03/02/22
STATUS.	Construction		