




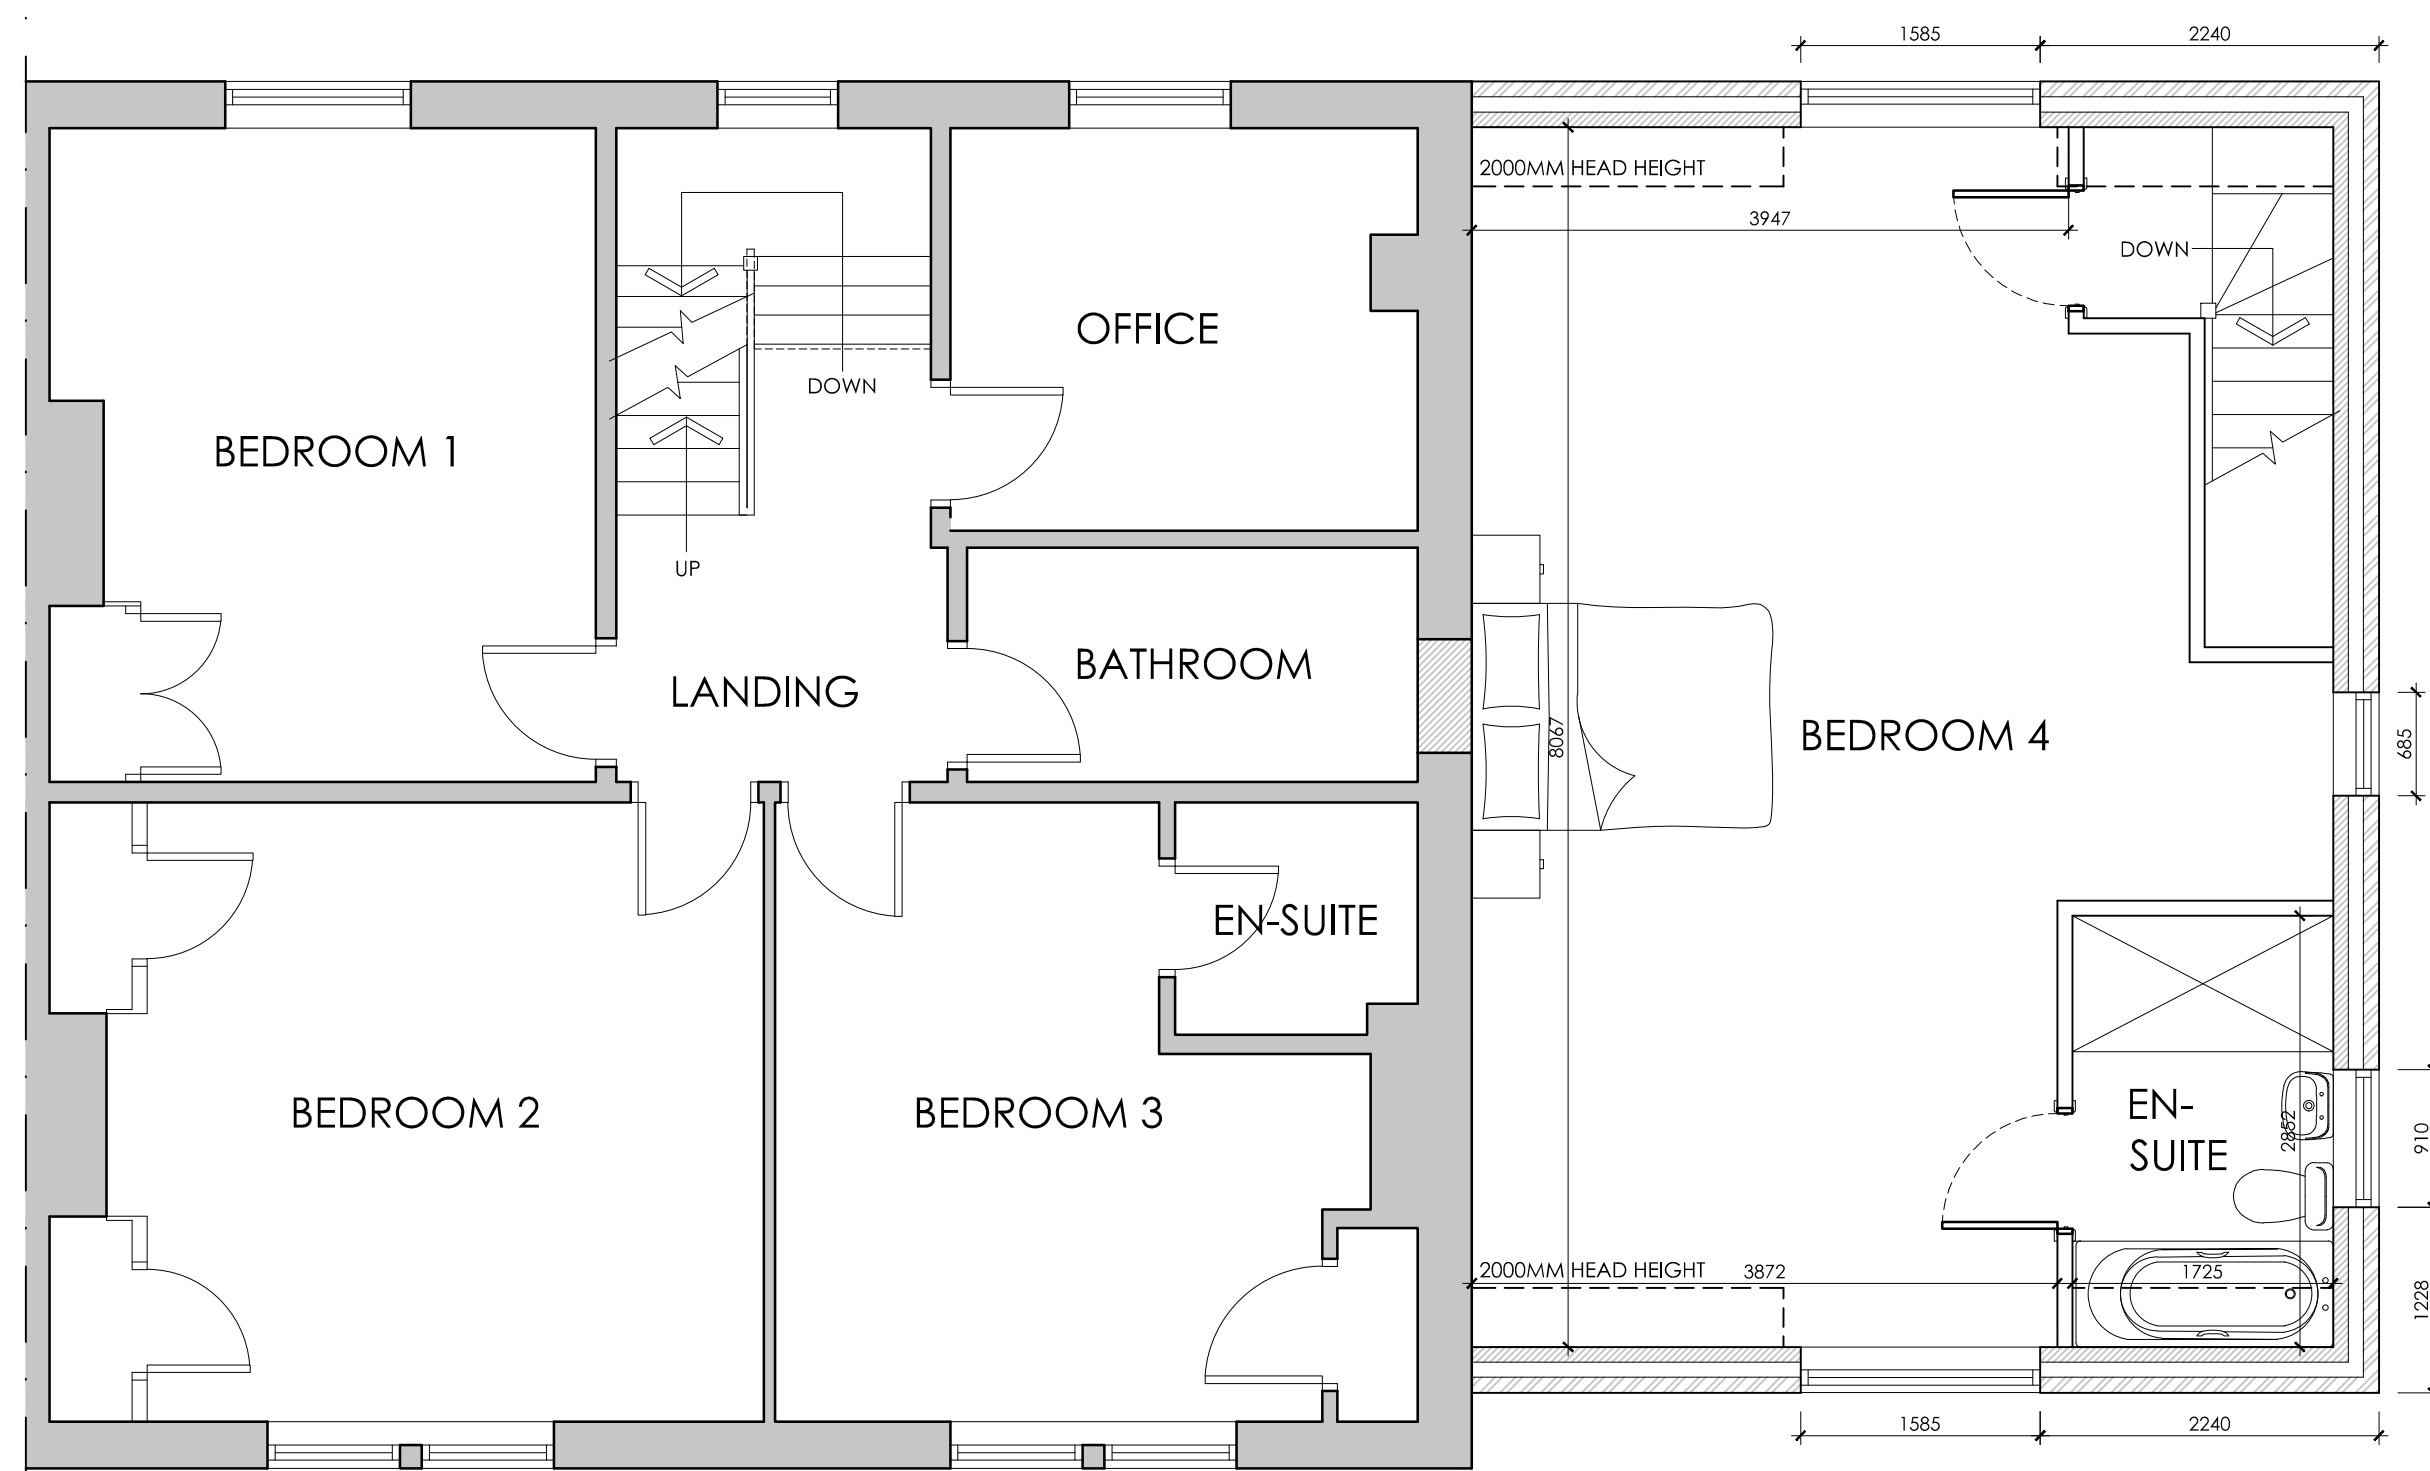

PROPOSED FIRST FLOOR PLAN
SCALE 1:50

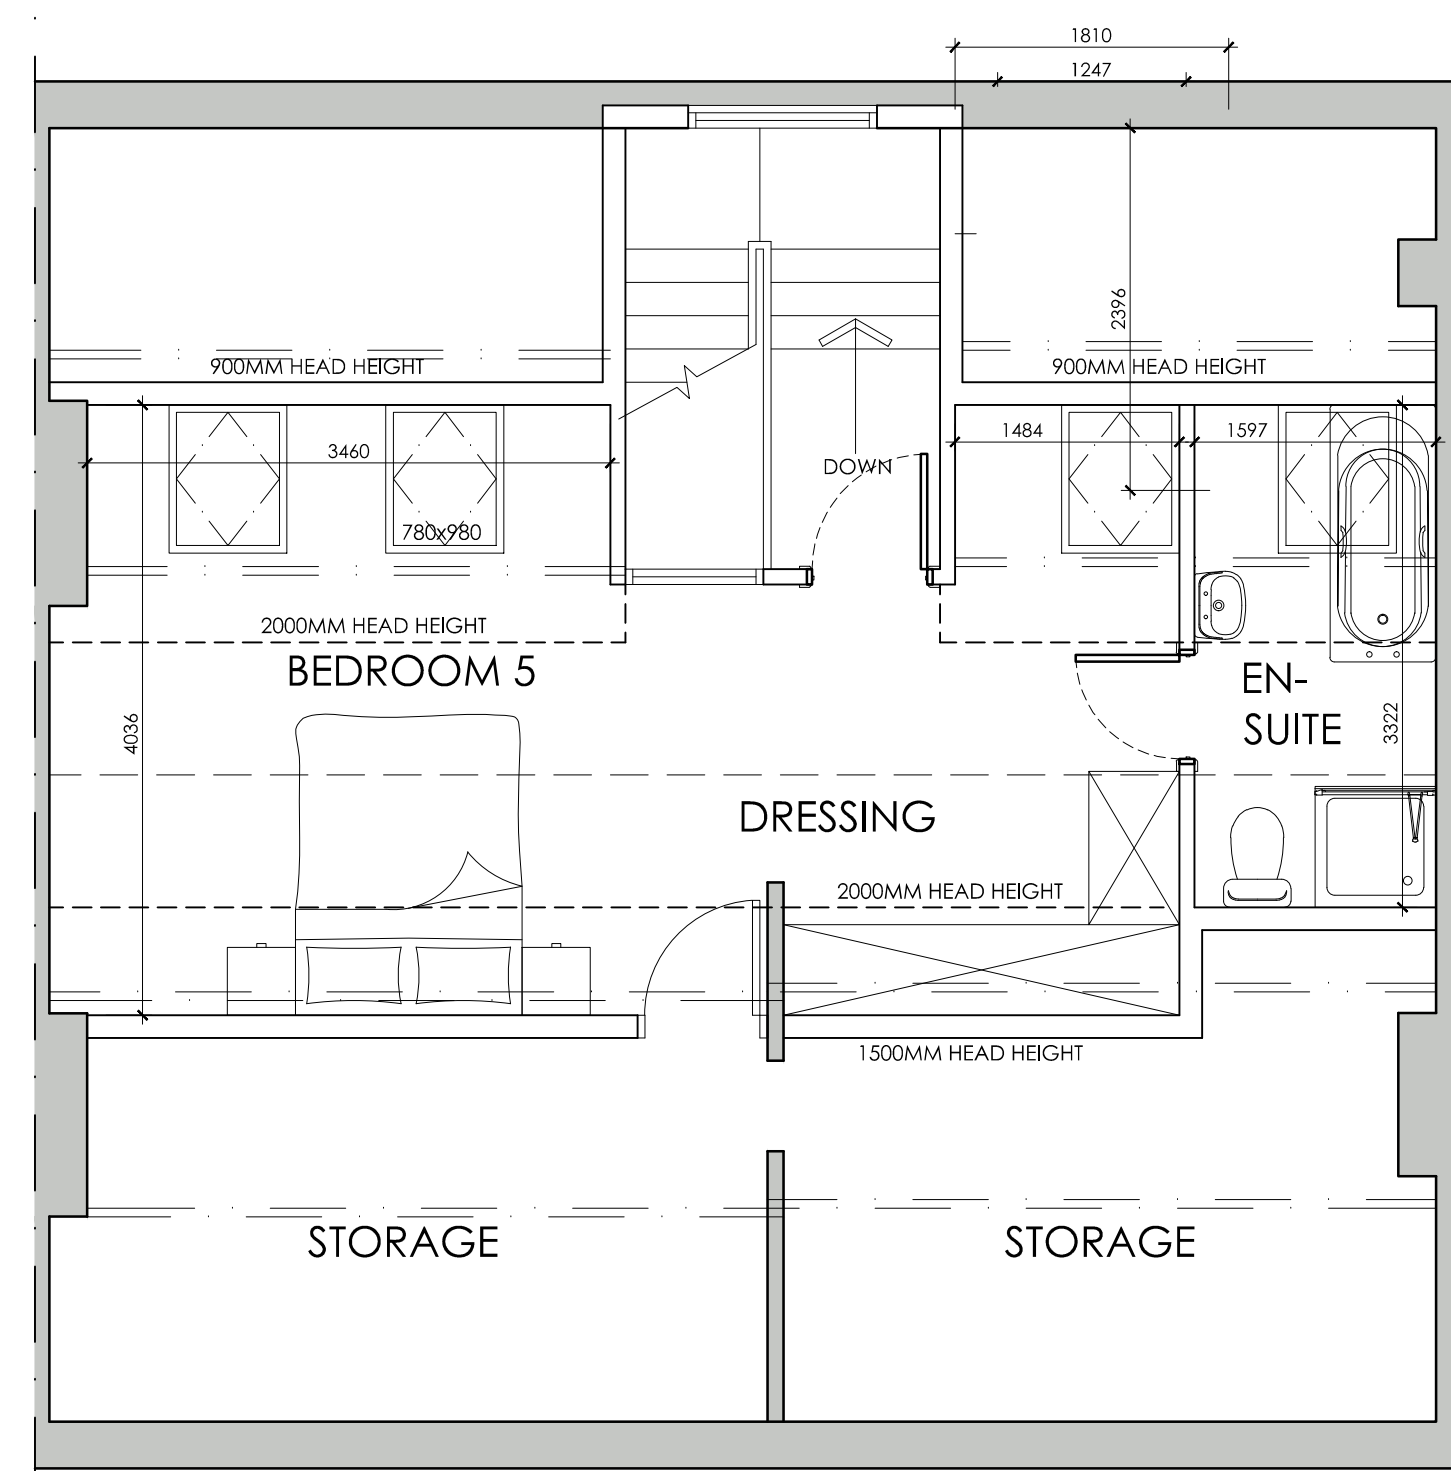


PROPOSED SECOND FLOOR PLAN
SCALE 1:50

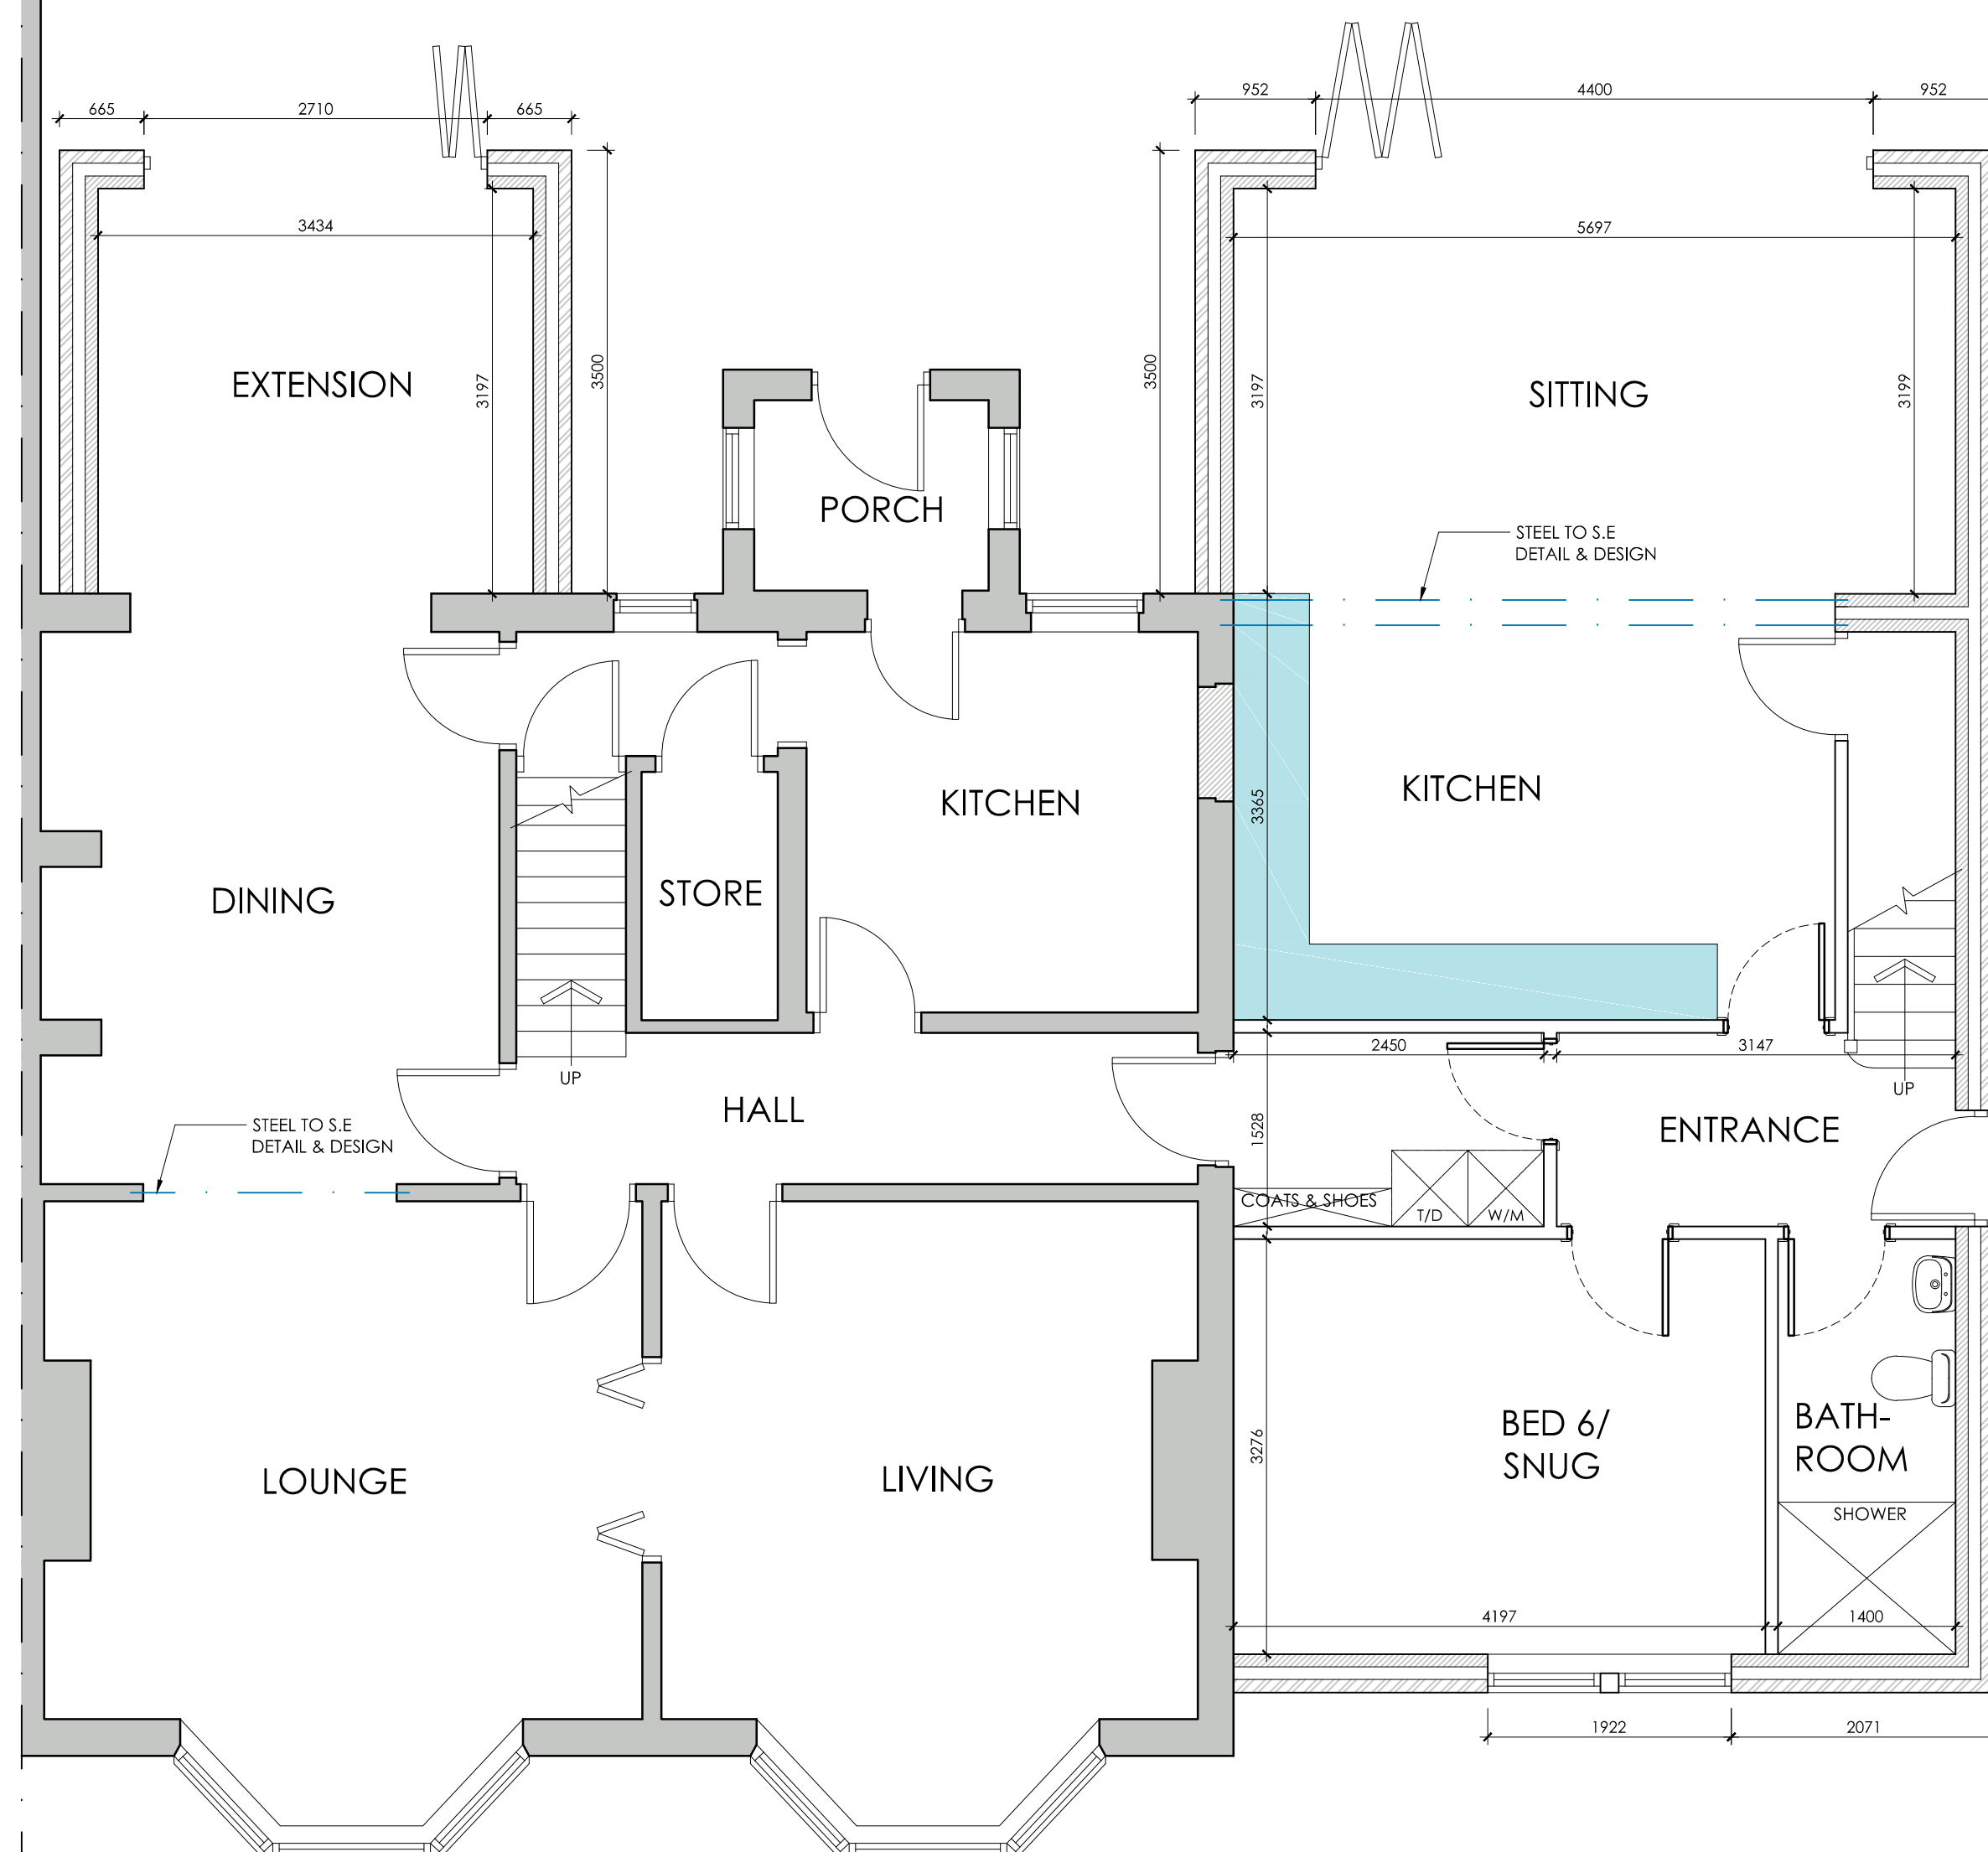

PROPOSED GROUND FLOOR PLAN
SCALE 1:50



PROPOSED FRONT ELEVATION
SCALE 1:100

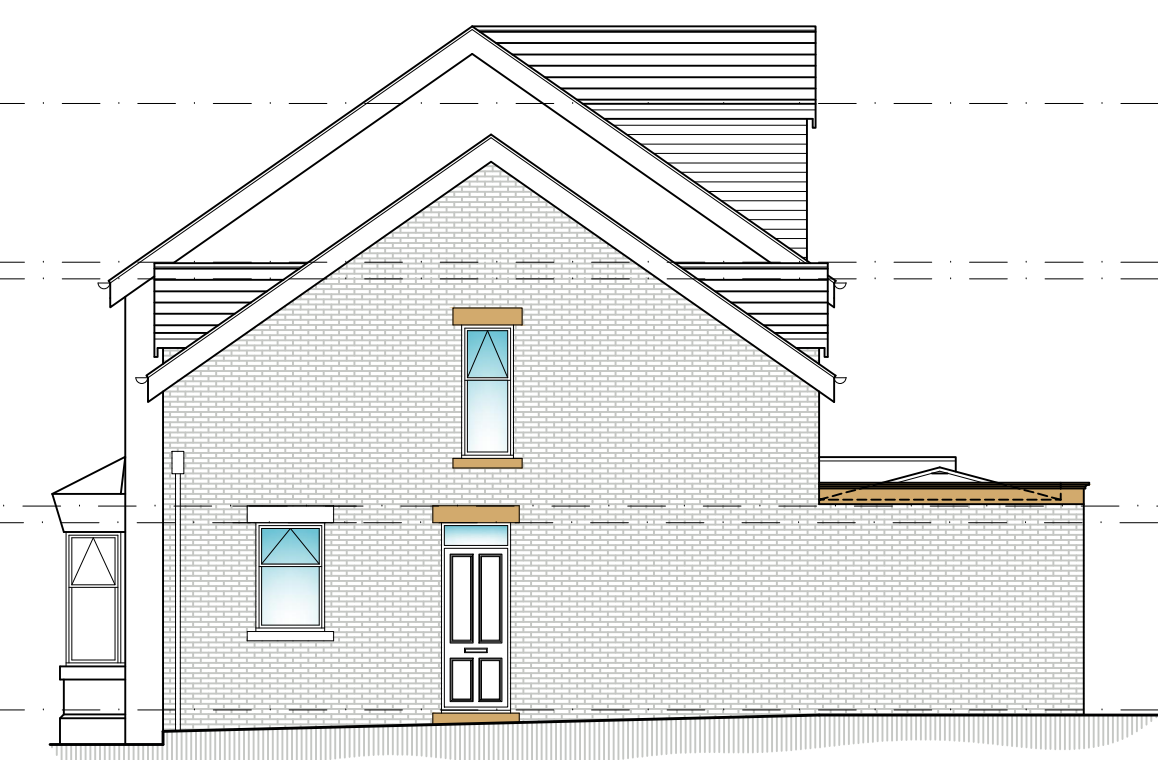

PROPOSED SIDE ELEVATION
SCALE 1:100



PROPOSED REAR ELEVATION
SCALE 1:100

White Agus PARTNERSHIP			OFFICE ONE, 34 VICTORIA ROAD, BARNESLEY, S70 2BU			Phone: 01226 208482 Email: info@whiteaguspартnership.co.uk Web: www.whiteaguspартnership.co.uk		
ARCHITECTURAL SERVICES			Project: PROPOSED ALTERATIONS AT 2 GREEN LANE, BARNBURGH DONCASTER, DN5 7HR			Client: MR EADES		
Drawing Title: PROPOSED PLANS AND ELEVATIONS			Date: APRIL 2022	Scale: 1:50 & 1:100 @ A1		Ref: 21-145	Dwg. No: 02	Rev: B
Date: 09/08/2022	Suffix: A B	Description: REVISED TO CLIENTS REQUIREMENTS REVISED TO CLIENTS REQUIREMENTS	Date:	Suffix:	Description:	Date:	Suffix:	Description: