


1) This drawing and the design and details depicted thereon are the copyright of Peter Dimberline Chartered Architect.
 2) All dimensions on this drawing are to be checked by the Contractor and any discrepancies are to be reported to the Architect.
 3) Do not scale critical dimensions off this drawing.
 4) Contractor to ensure that all Health & Safety requirements (CDM Regulations) in relation to this project will be complied with.

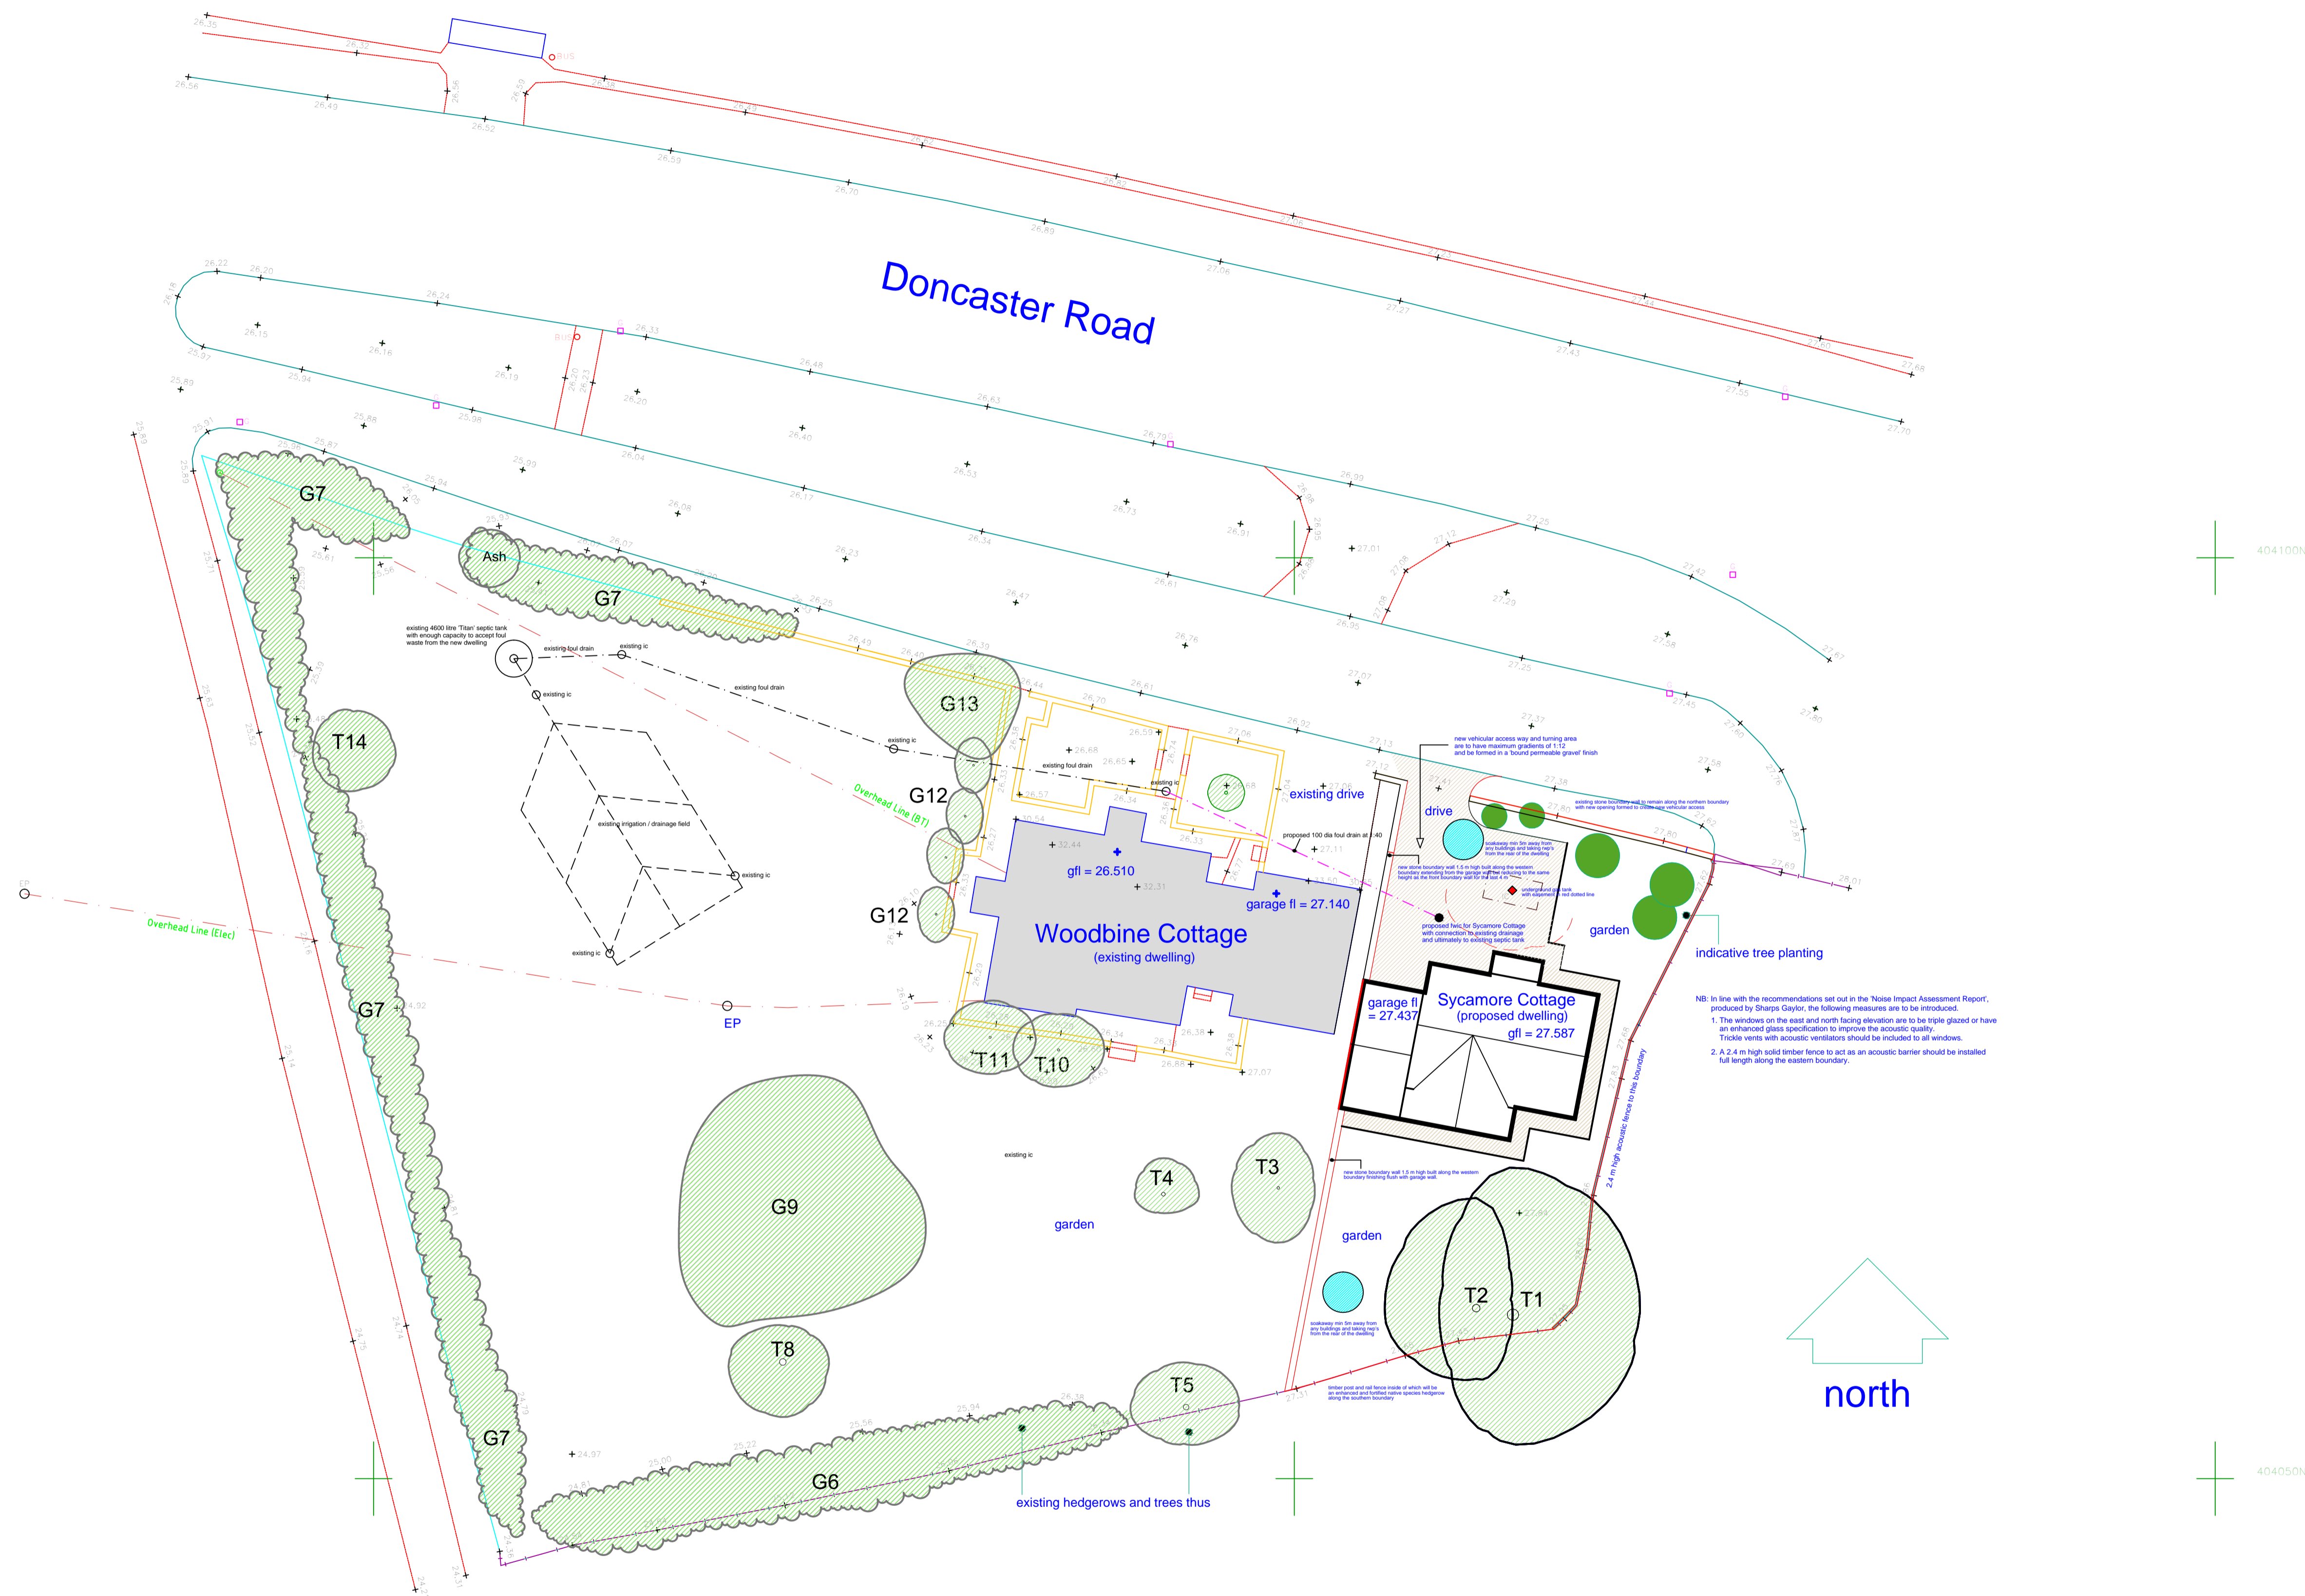

proposed site layout at 1:200

Rev. A Site plan revised to accord with a reserved matters application for 'Sycamore Cottage'.

REVISIONS

PETER DIMBERLINE Dip Arch, RIBA
CHARTERED ARCHITECT

2 TIPSEY COURT, STAINCROSS
 BARNSELY, S75 6FZ

tel/fax (01226) 390947
 email: pdimberline@tiscali.co.uk

CLIENT
 Stephen and Jayne Selway

PROJECT
 Proposed residential development of 1 detached dwelling to be known as 'Sycamore Cottage'.

LOCATION
 Woodbine Cottage, Doncaster Road, Billingley, Barnsley S72 0JE

DRAWING
 Proposed site layout

SCALES	1:200	DATE	Feb' 20
DRWG No.	2019/08/03	DRAWN BY	PD
REV.	A		