

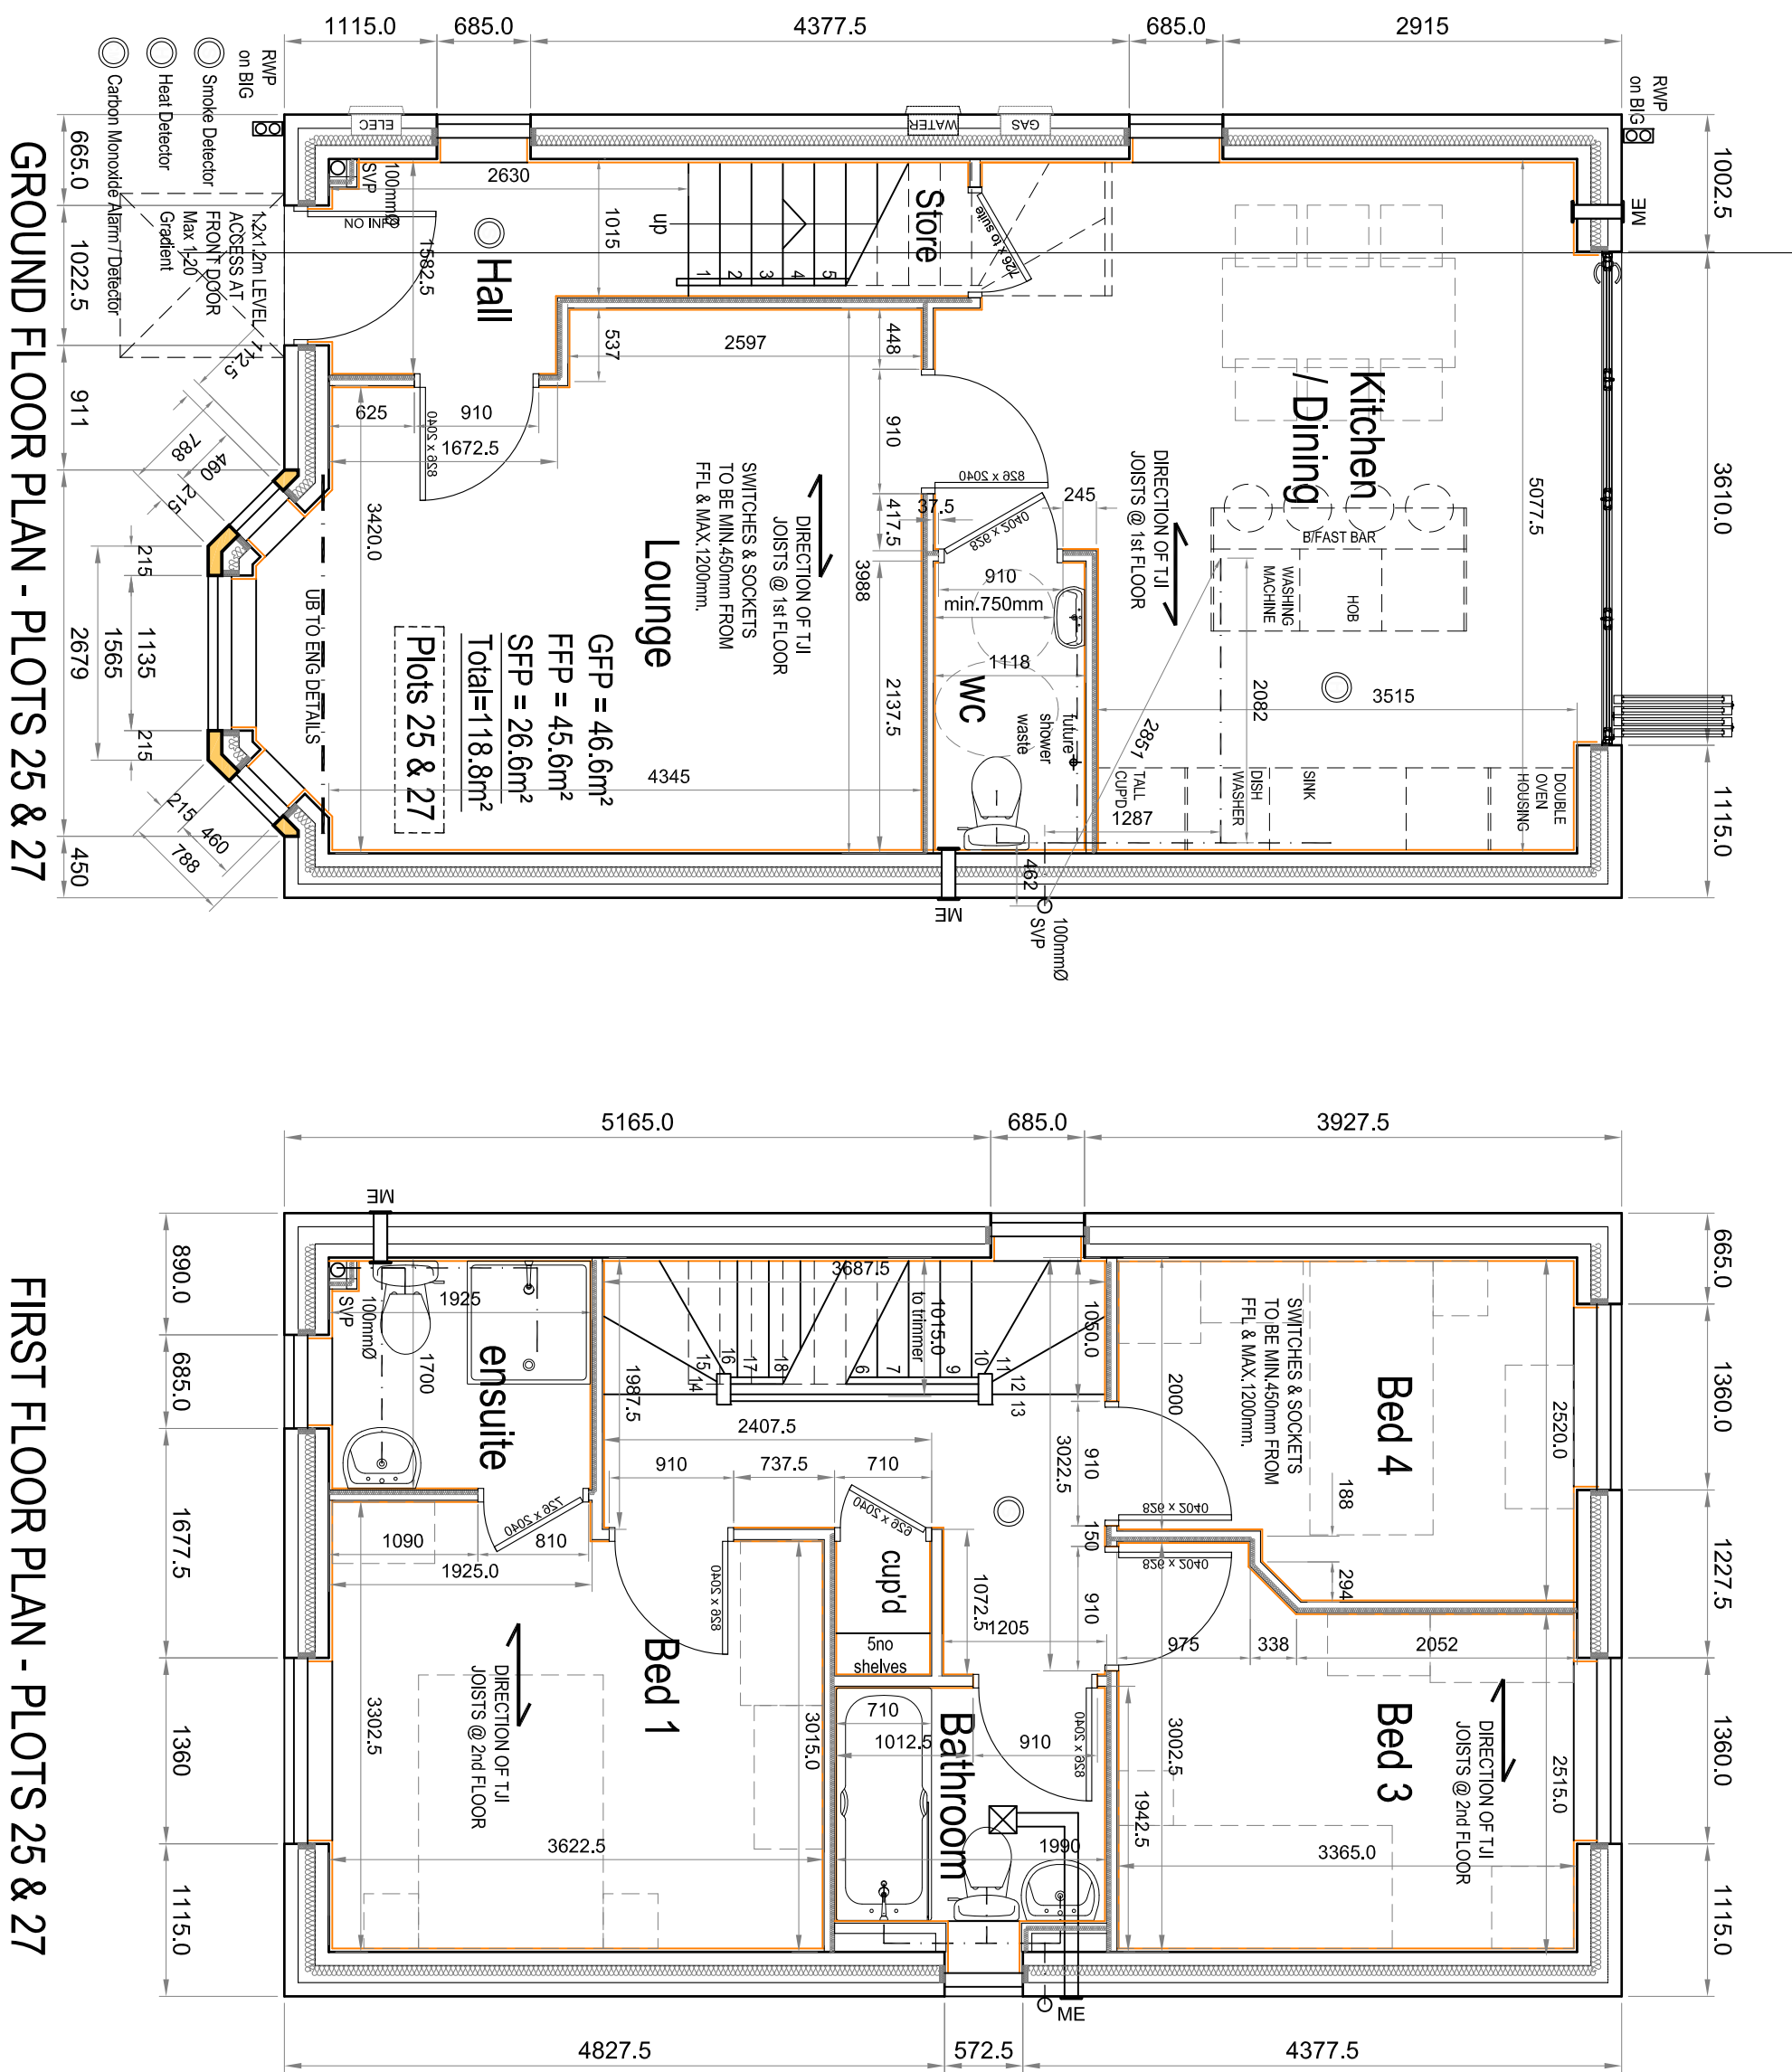
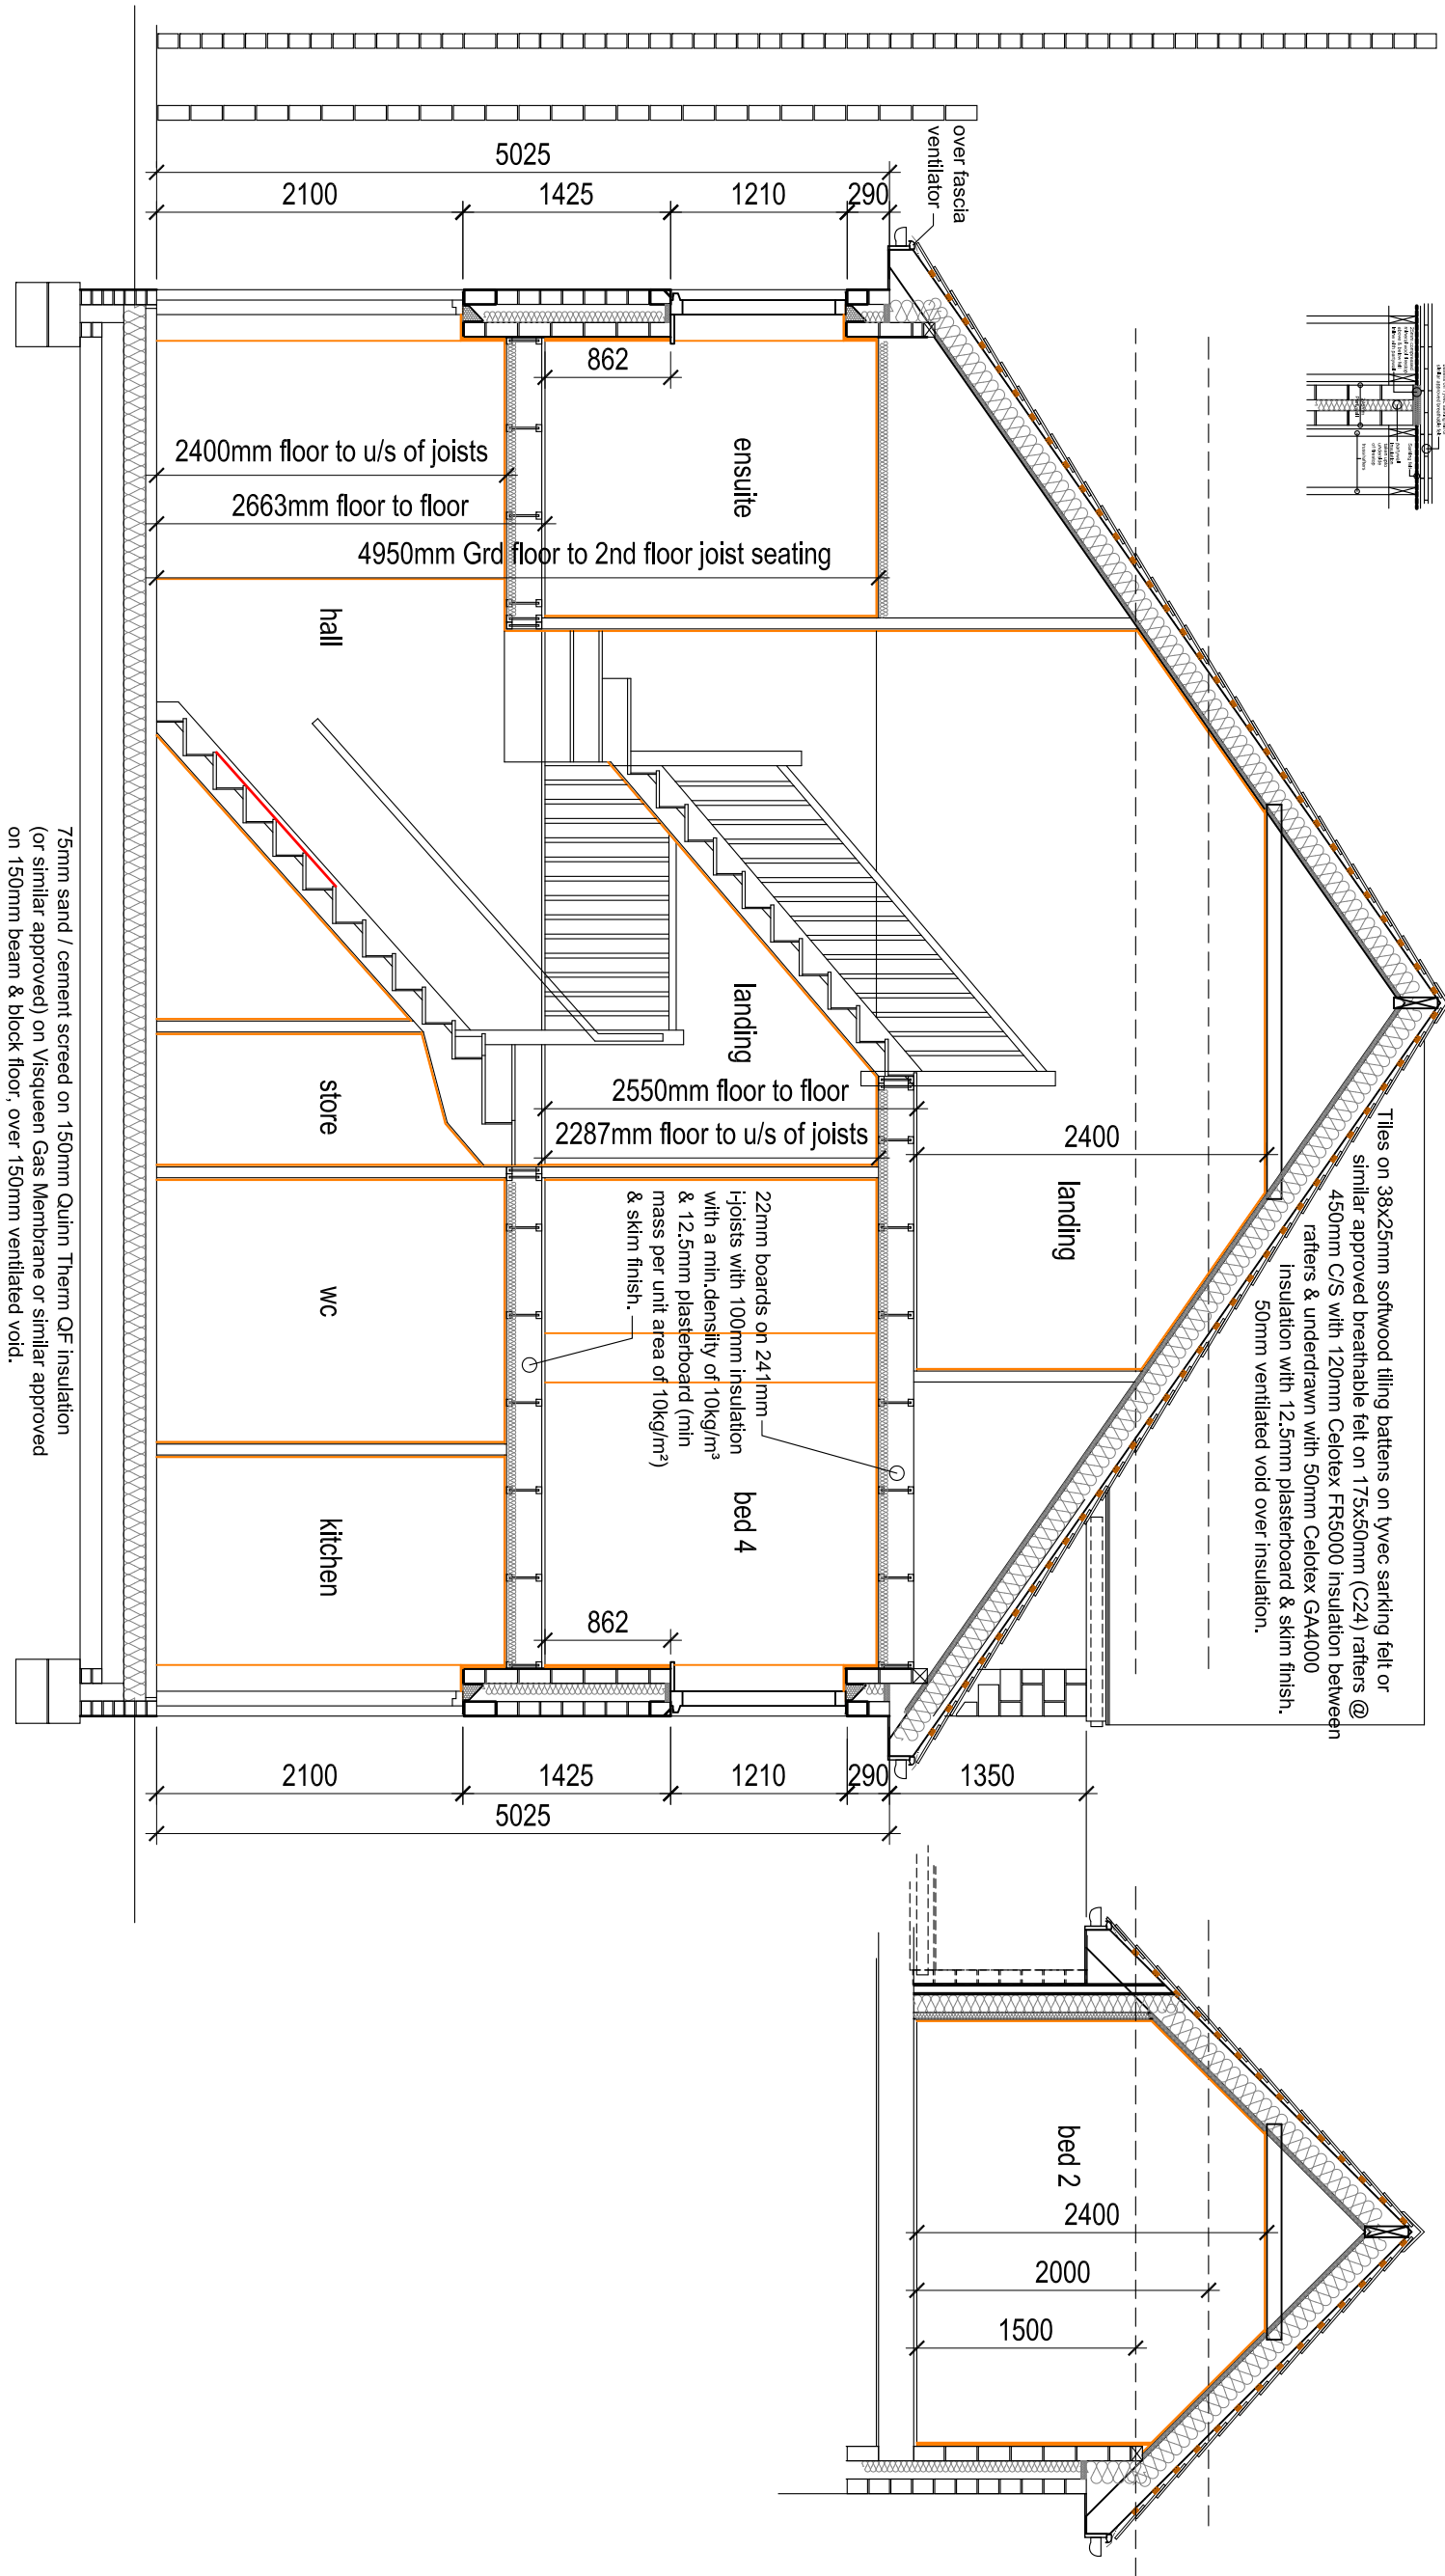


NOTES


ALL DIMENSIONS TO BE CHECKED ON SITE PRIOR TO ANY MANUFACTURING OR FABRICATION AND ANY ANOMALIES TO BE BROUGHT TO THE ATTENTION OF THE ARCHITECT.

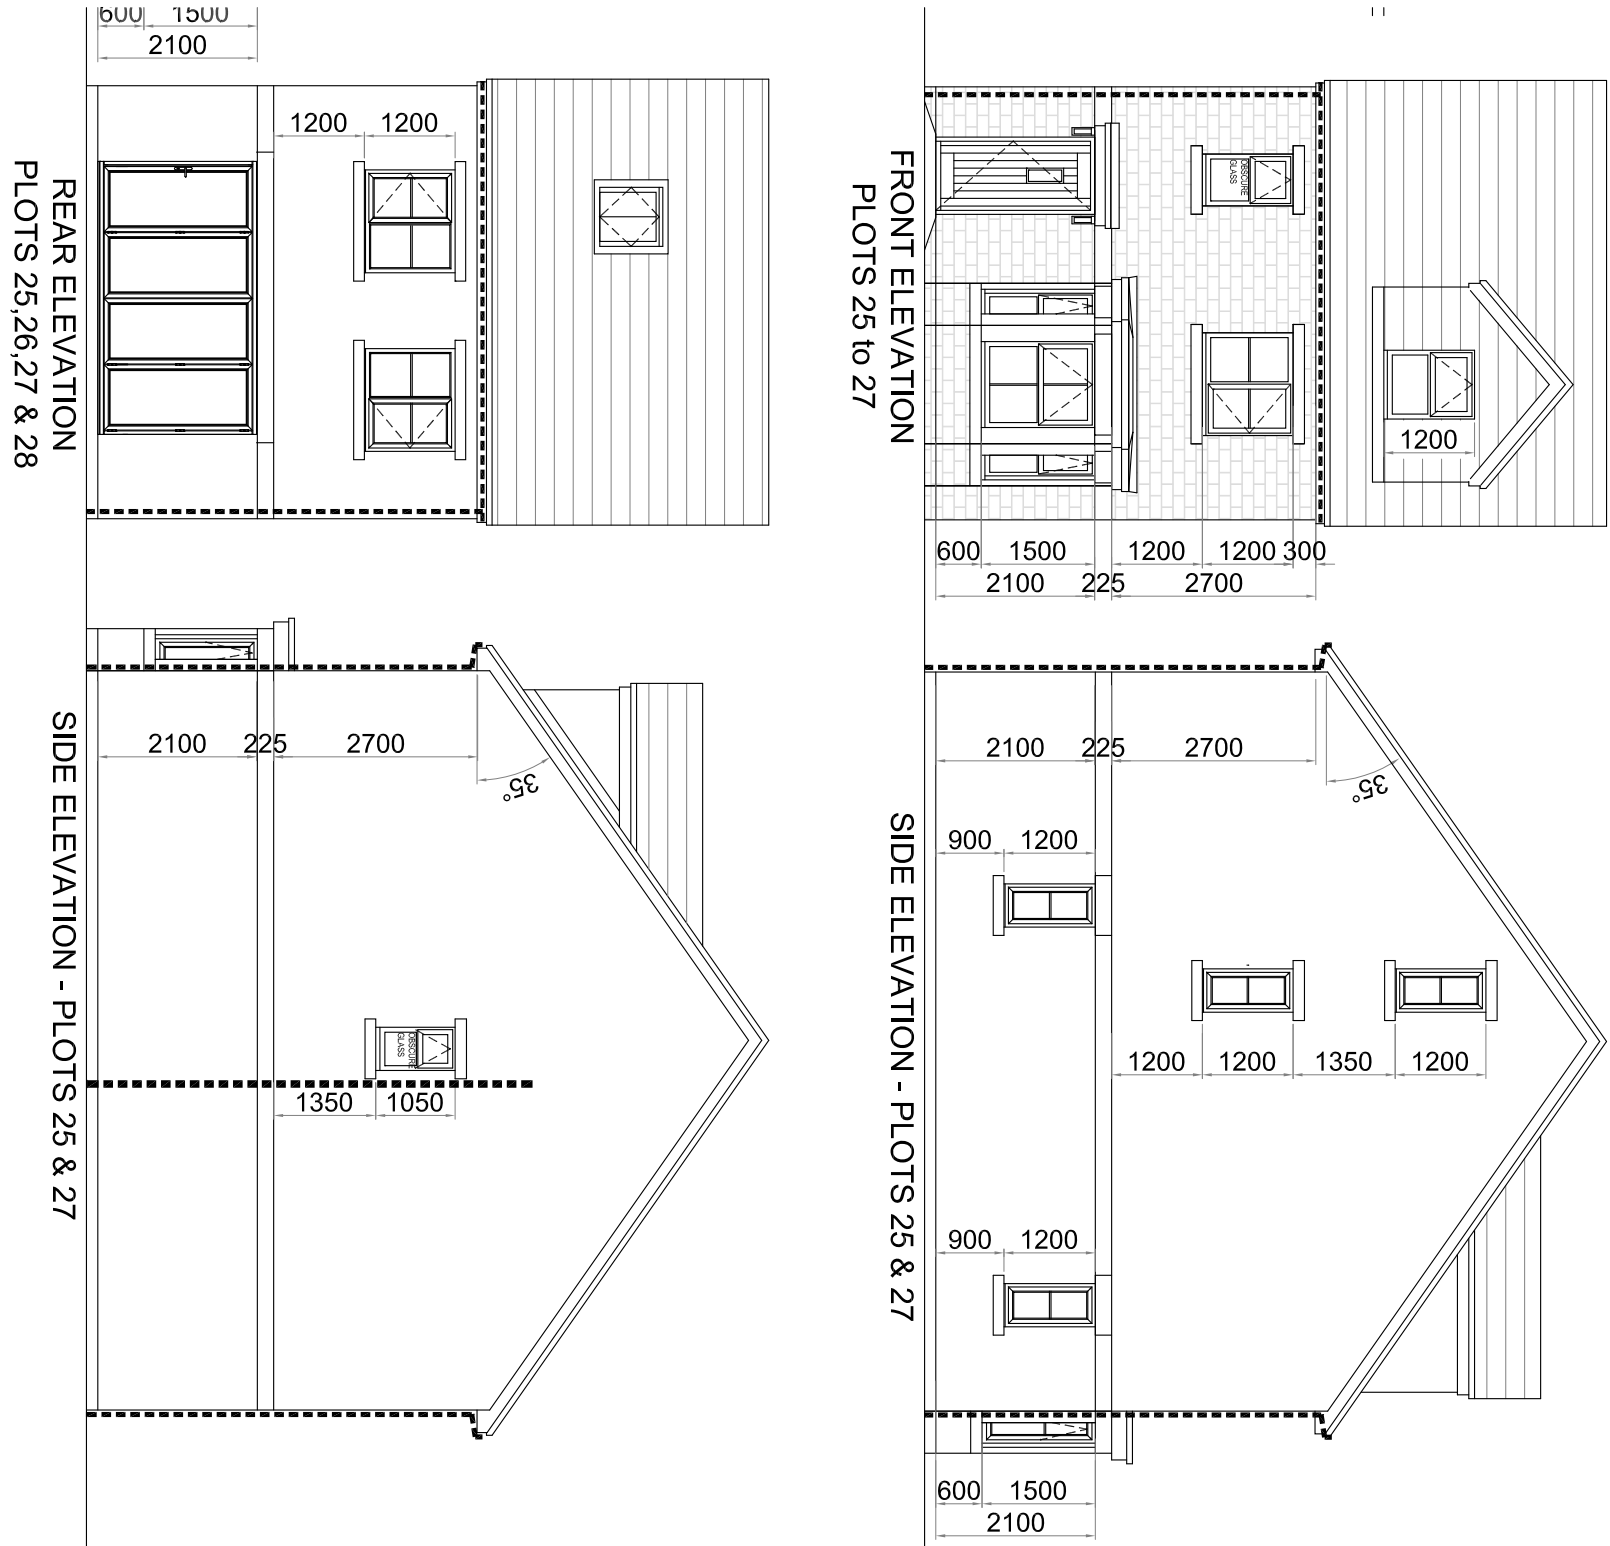


FIRST FLOOR PLAN - PLOTS 25 & 27

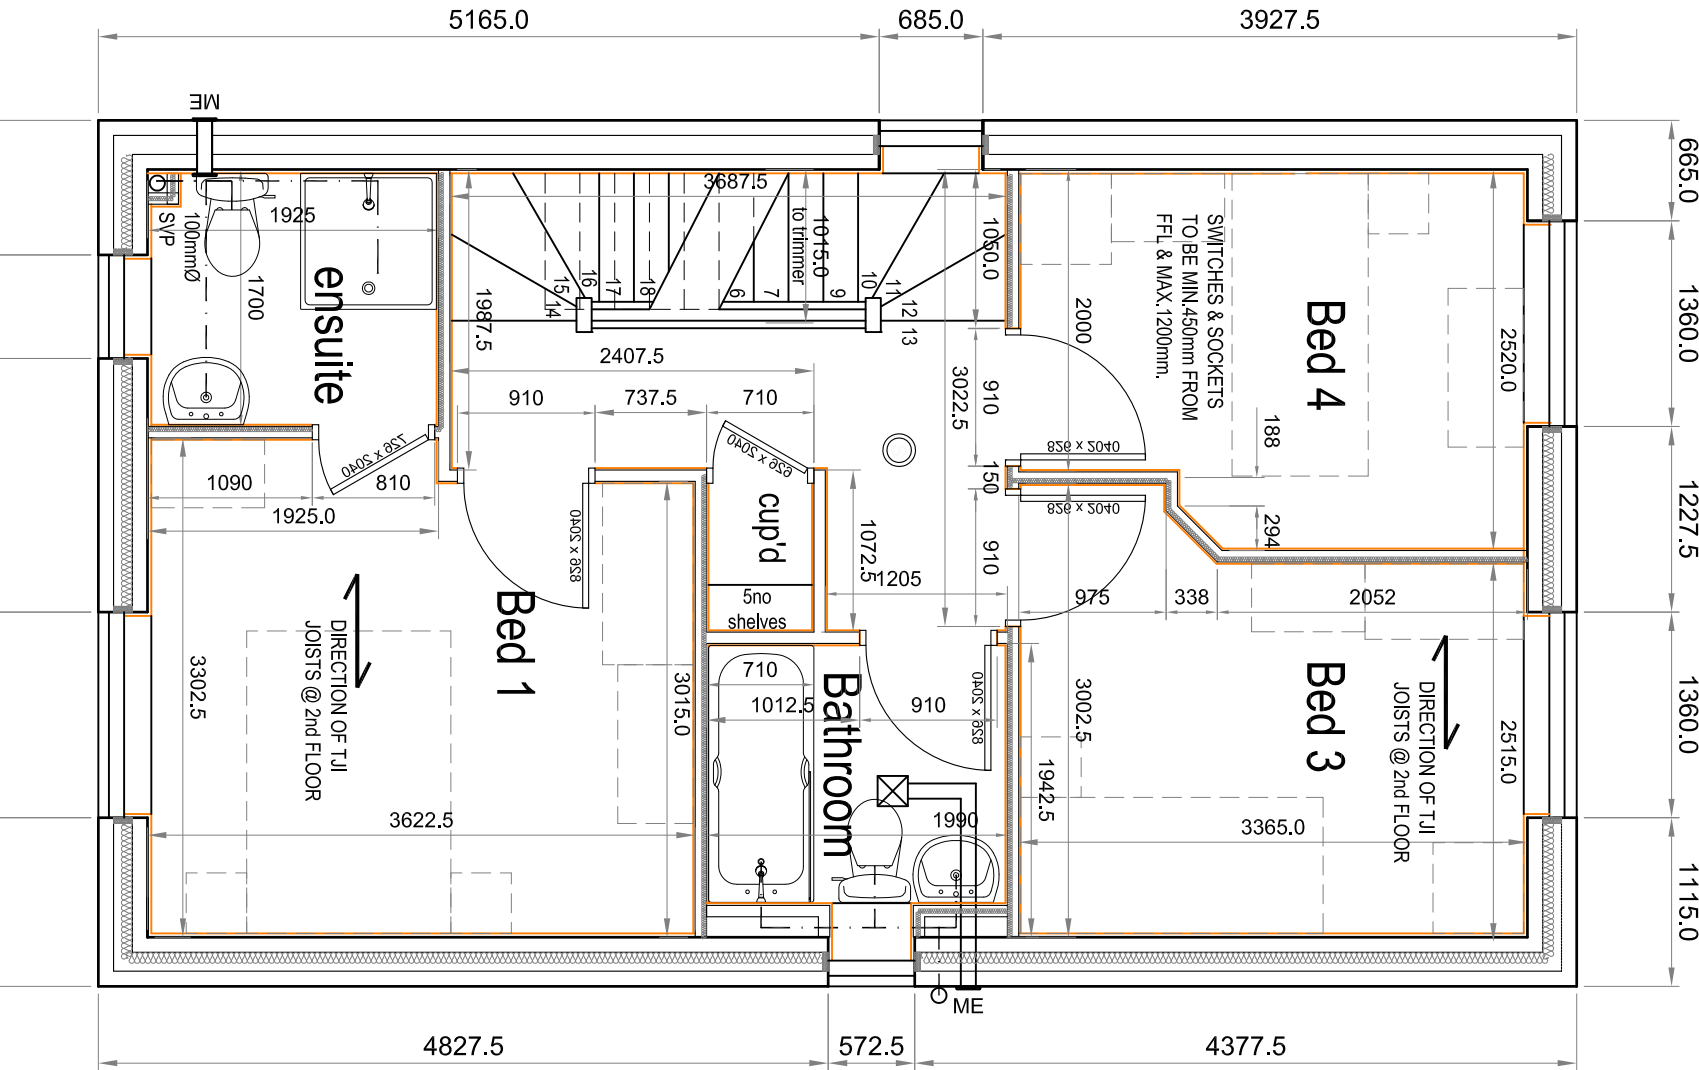

ROOF FLOOR PLAN - PLOTS 25 & 27

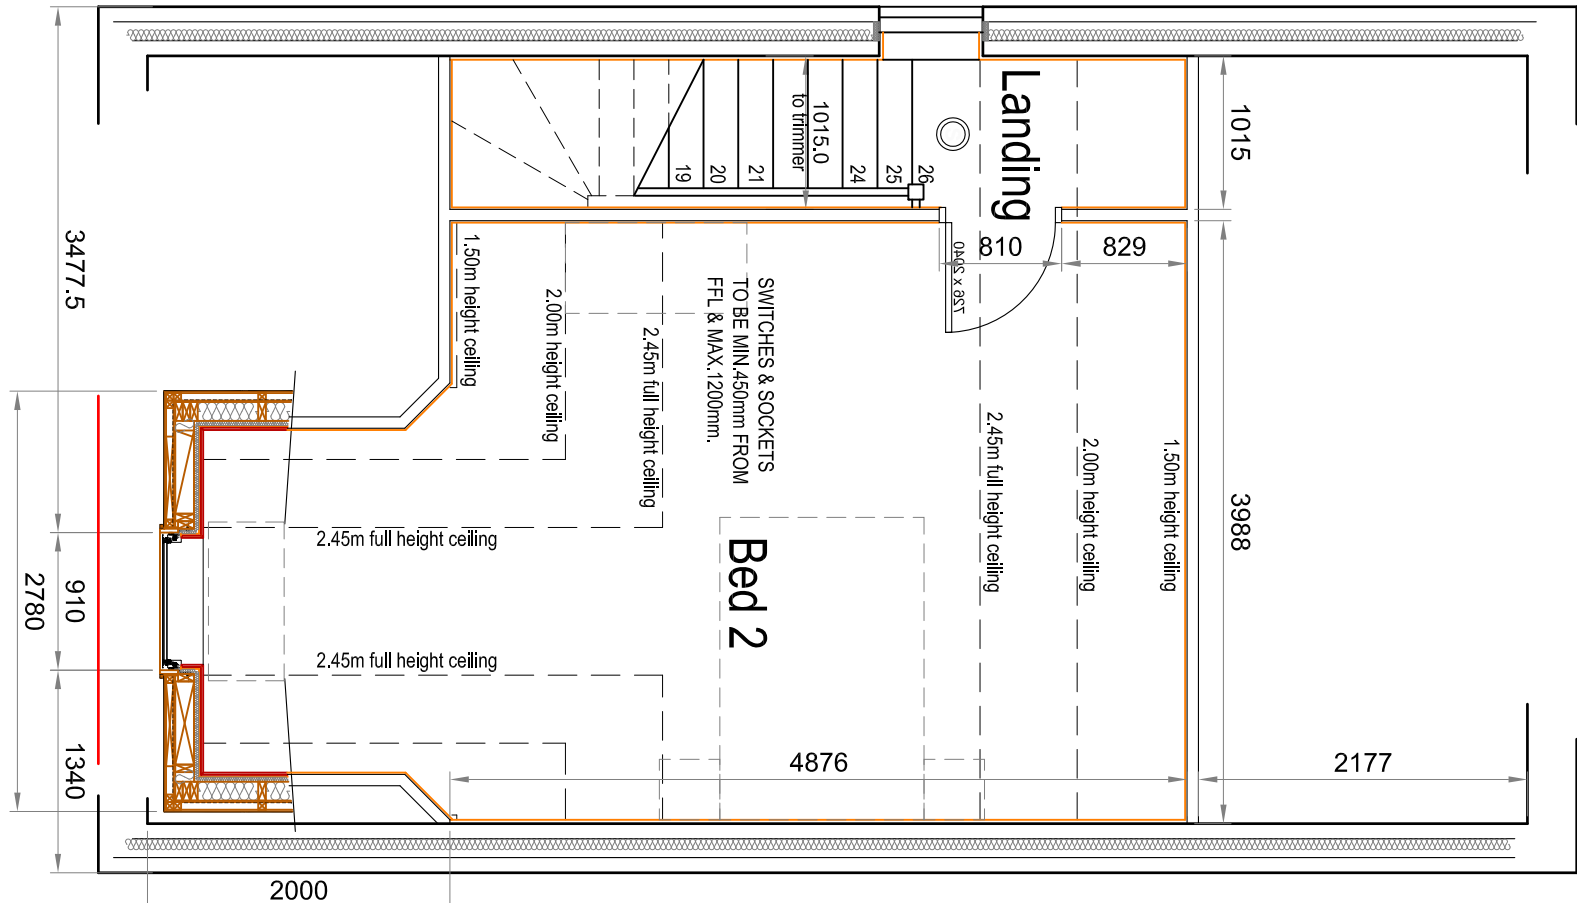

FOUNDATION PLAN - Plots 25 & 27

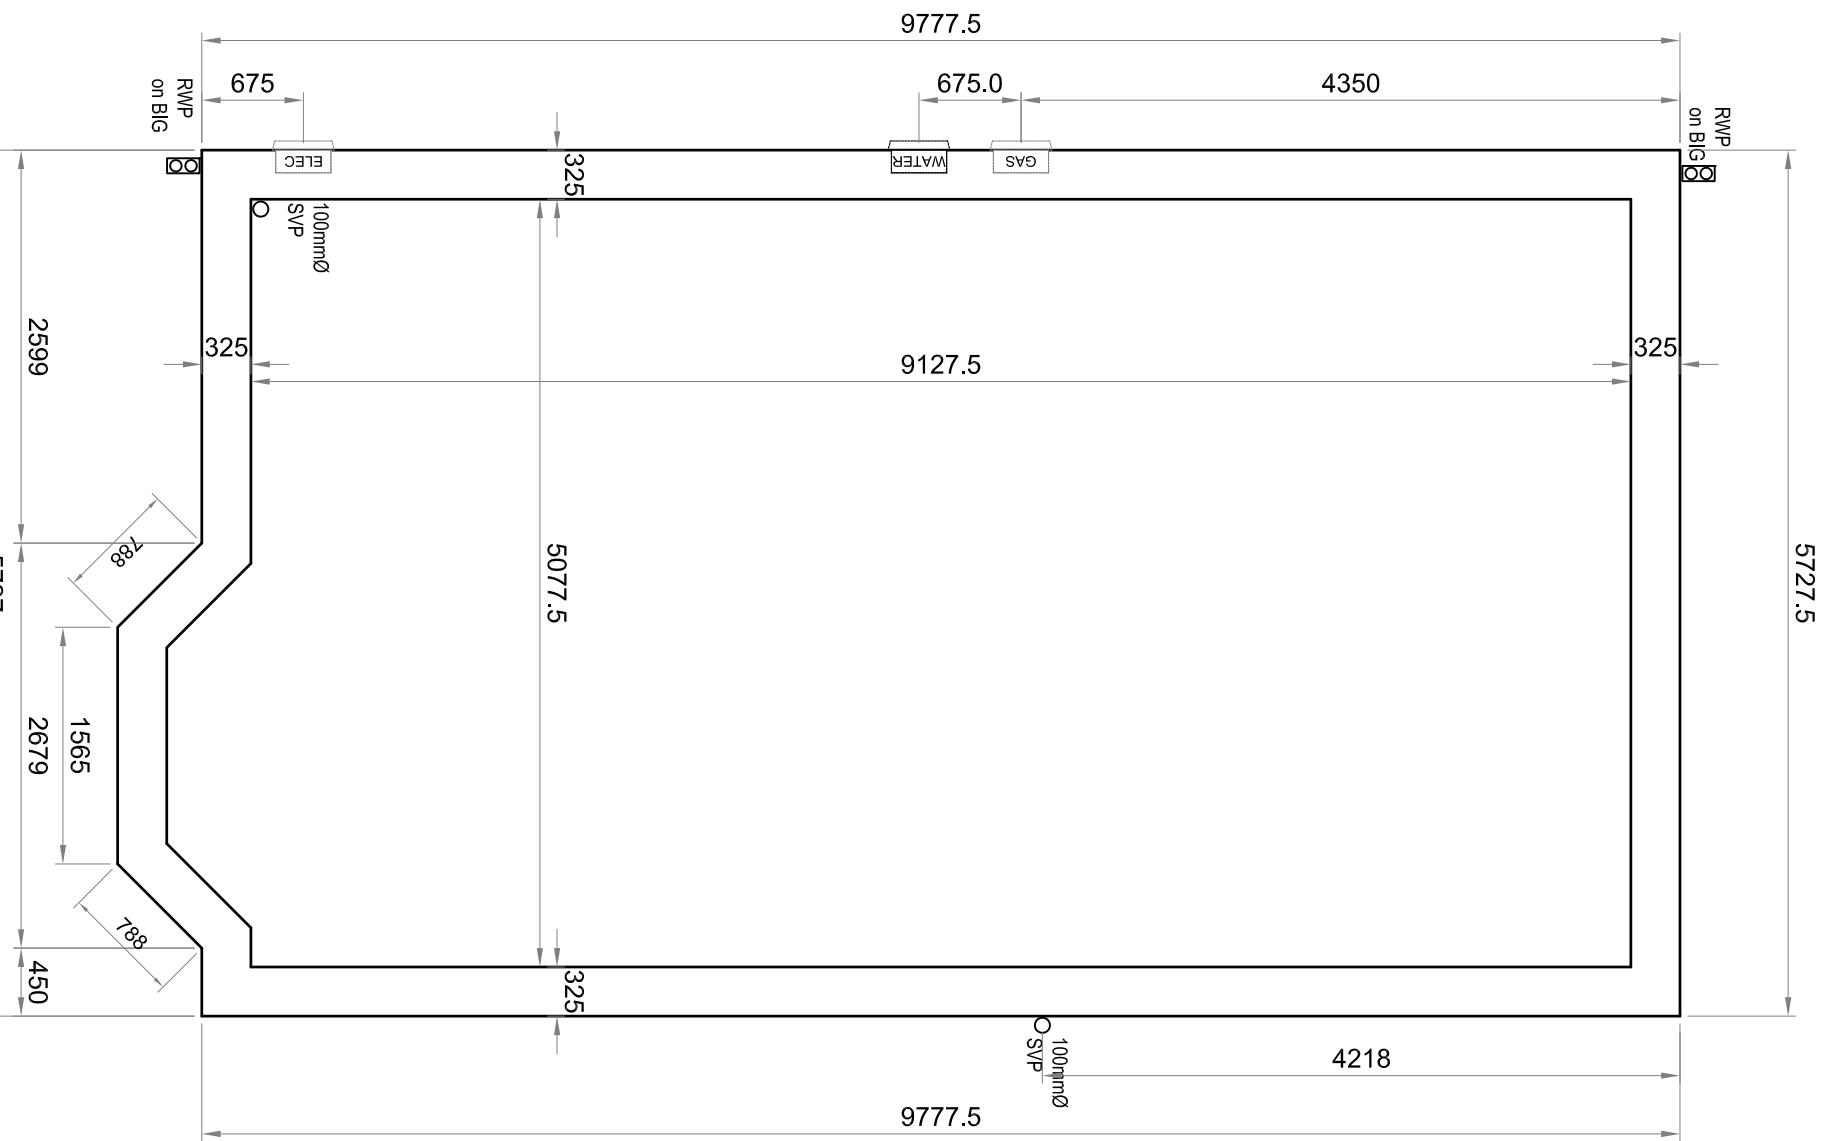

BUILDING REGULATIONS ISSUE

TO BE READ IN CONJUNCTION WITH STRUCTURAL DRAWINGS & CONSTRUCTION NOTES

Regulation Approval			
G BED 2 ALTS., DORMER WIDTH INCREASED FURTHER TO MEETING WITH A HOCKENHULL 28.07.2017			
E	BAV REV & KITCHEN DIM	BLW	02.08.2017
F	CLIENT ALTS TO ELES & KITCHEN	BLW	05.07.2017
G	CLIENT ALTS TO ELES & KITCHEN	BLW	15.06.2017
D	CLIENT ALTS - Roofline Canopy/Kitchen	BLW	14.06.2017
C	CLIENT ALTS TO ELES & KITCHEN	BLW	26.05.2017
B	FURTHER INFO ADDED	BLW	12.12.2016
A	FIRST ISSUE		05.12.2016
REV	AMENDMENTS	BY	DATE
PROJECT PROPOSED DEVELOPMENT BOLTON HALL NURSING HOME CARR HEAD LANE ROTHERHAM S63 8DA			
CLIENT MR ANDY HALL			
DRAWING TITLE PLOTS 25 & 27			
DRAWN	BLWORTHINGTON	DATE	05.12.2016
CHECKED		SCALE	1:100 ELES (A1)
APPROVED			
HOWARD & SEDDON A.R.I.B.A. CHARTERED ARCHITECTS 64 WASHWAY ROAD, SALE, CHESHIRE M33 7RE. TEL No. 0161 - 973 8296 FAX No. 0161 - 962 3485 e-mail : admin@howardandseddon.co.uk			
JOB NO.	DWG NO.	REVISION	
12387	512	G	