




**PROPOSED
FRONT ELEVATION**
SCALE 1:100



**PROPOSED
SIDE ELEVATION**
SCALE 1:100




**PROPOSED
REAR ELEVATION**
SCALE 1:100

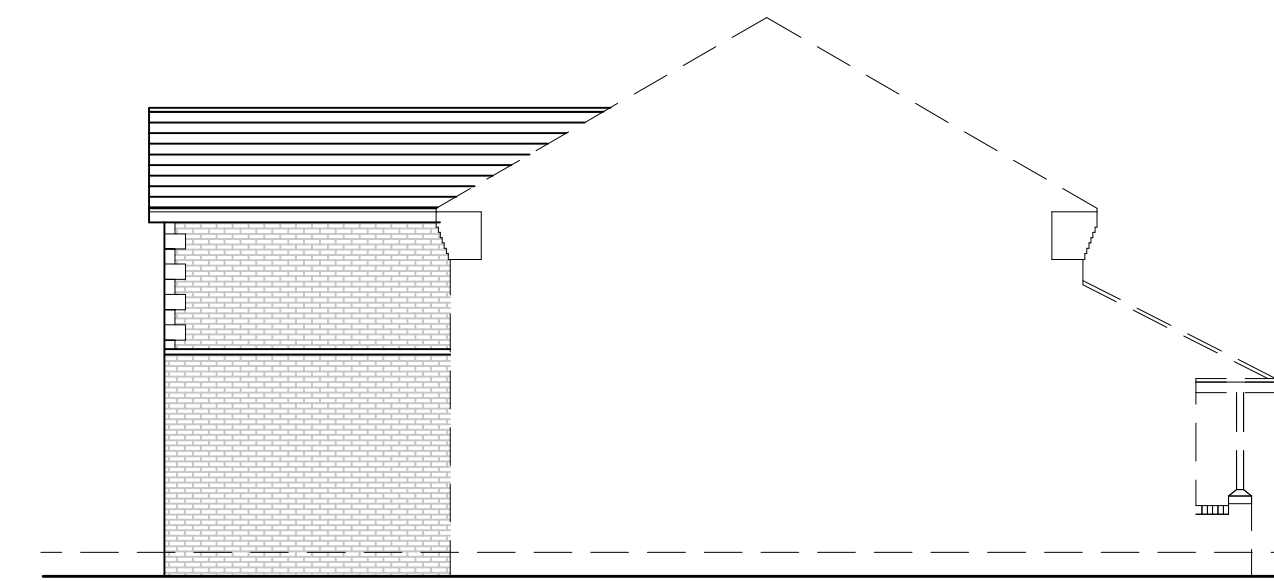

**PROPOSED
SIDE ELEVATION**
SCALE 1:100




**EXISTING
FRONT ELEVATION**
SCALE 1:100

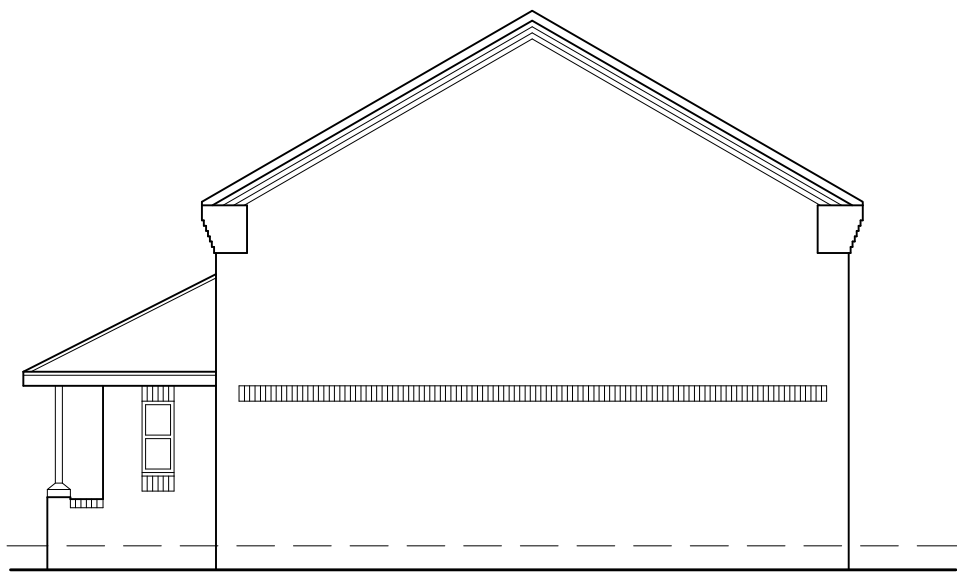


**EXISTING
SIDE ELEVATION**
SCALE 1:100




**EXISTING
REAR ELEVATION**
SCALE 1:100

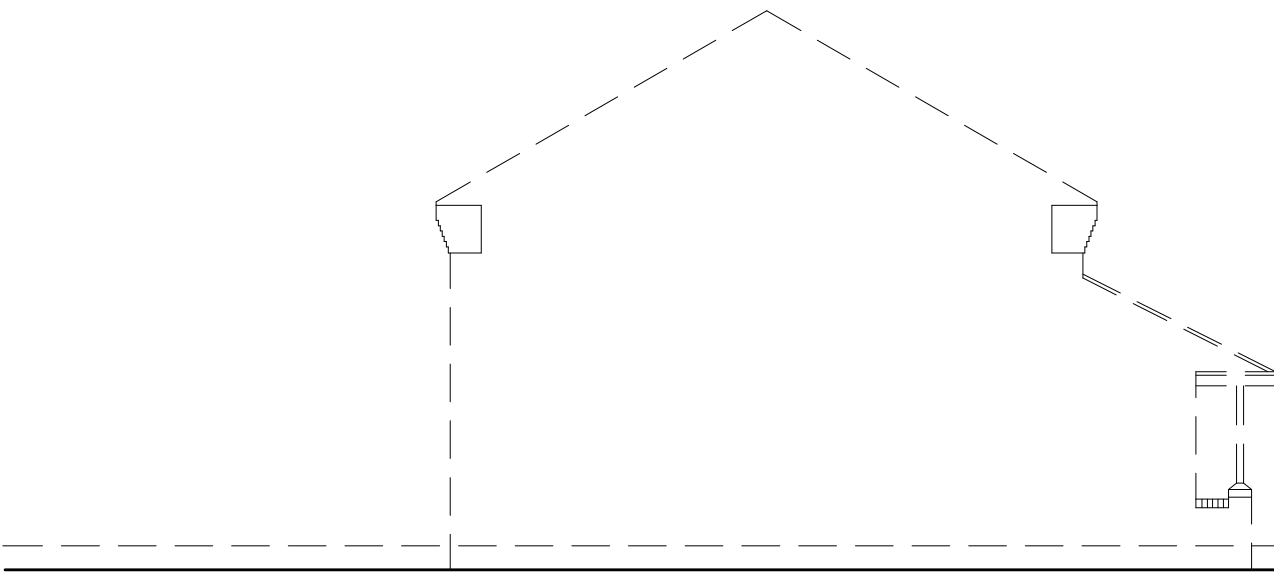


**EXISTING
SIDE ELEVATION**
SCALE 1:100

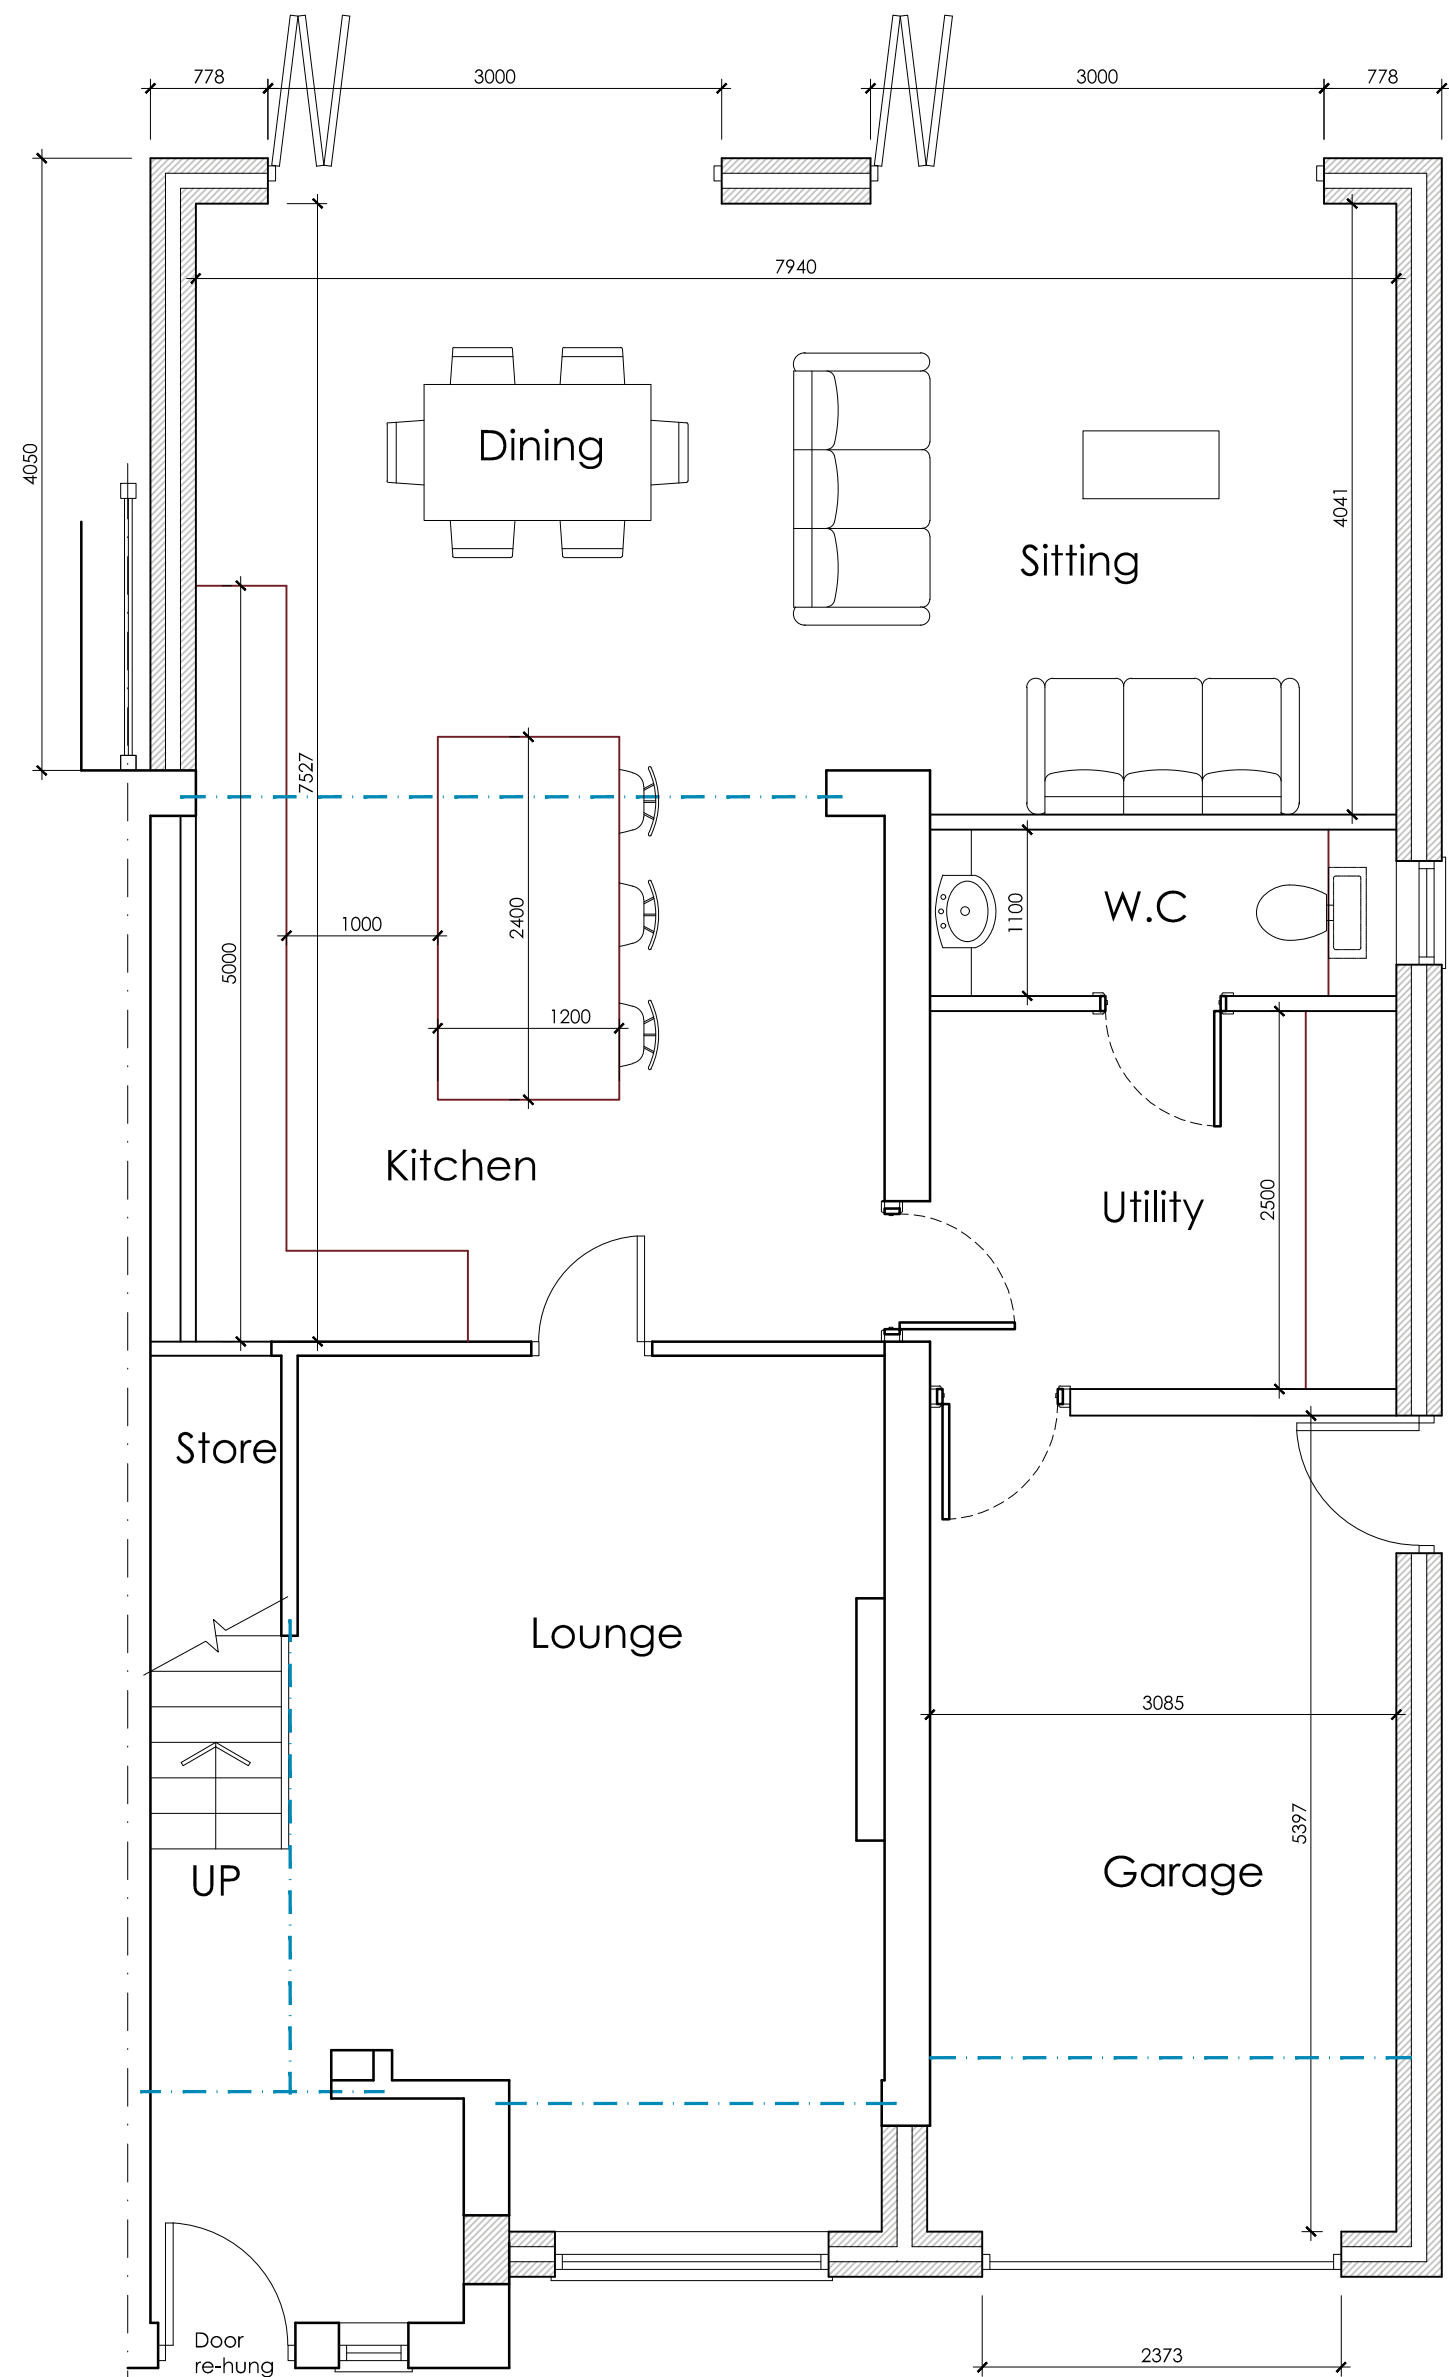


PROPOSED GROUND FLOOR PLAN
SCALE 1:50

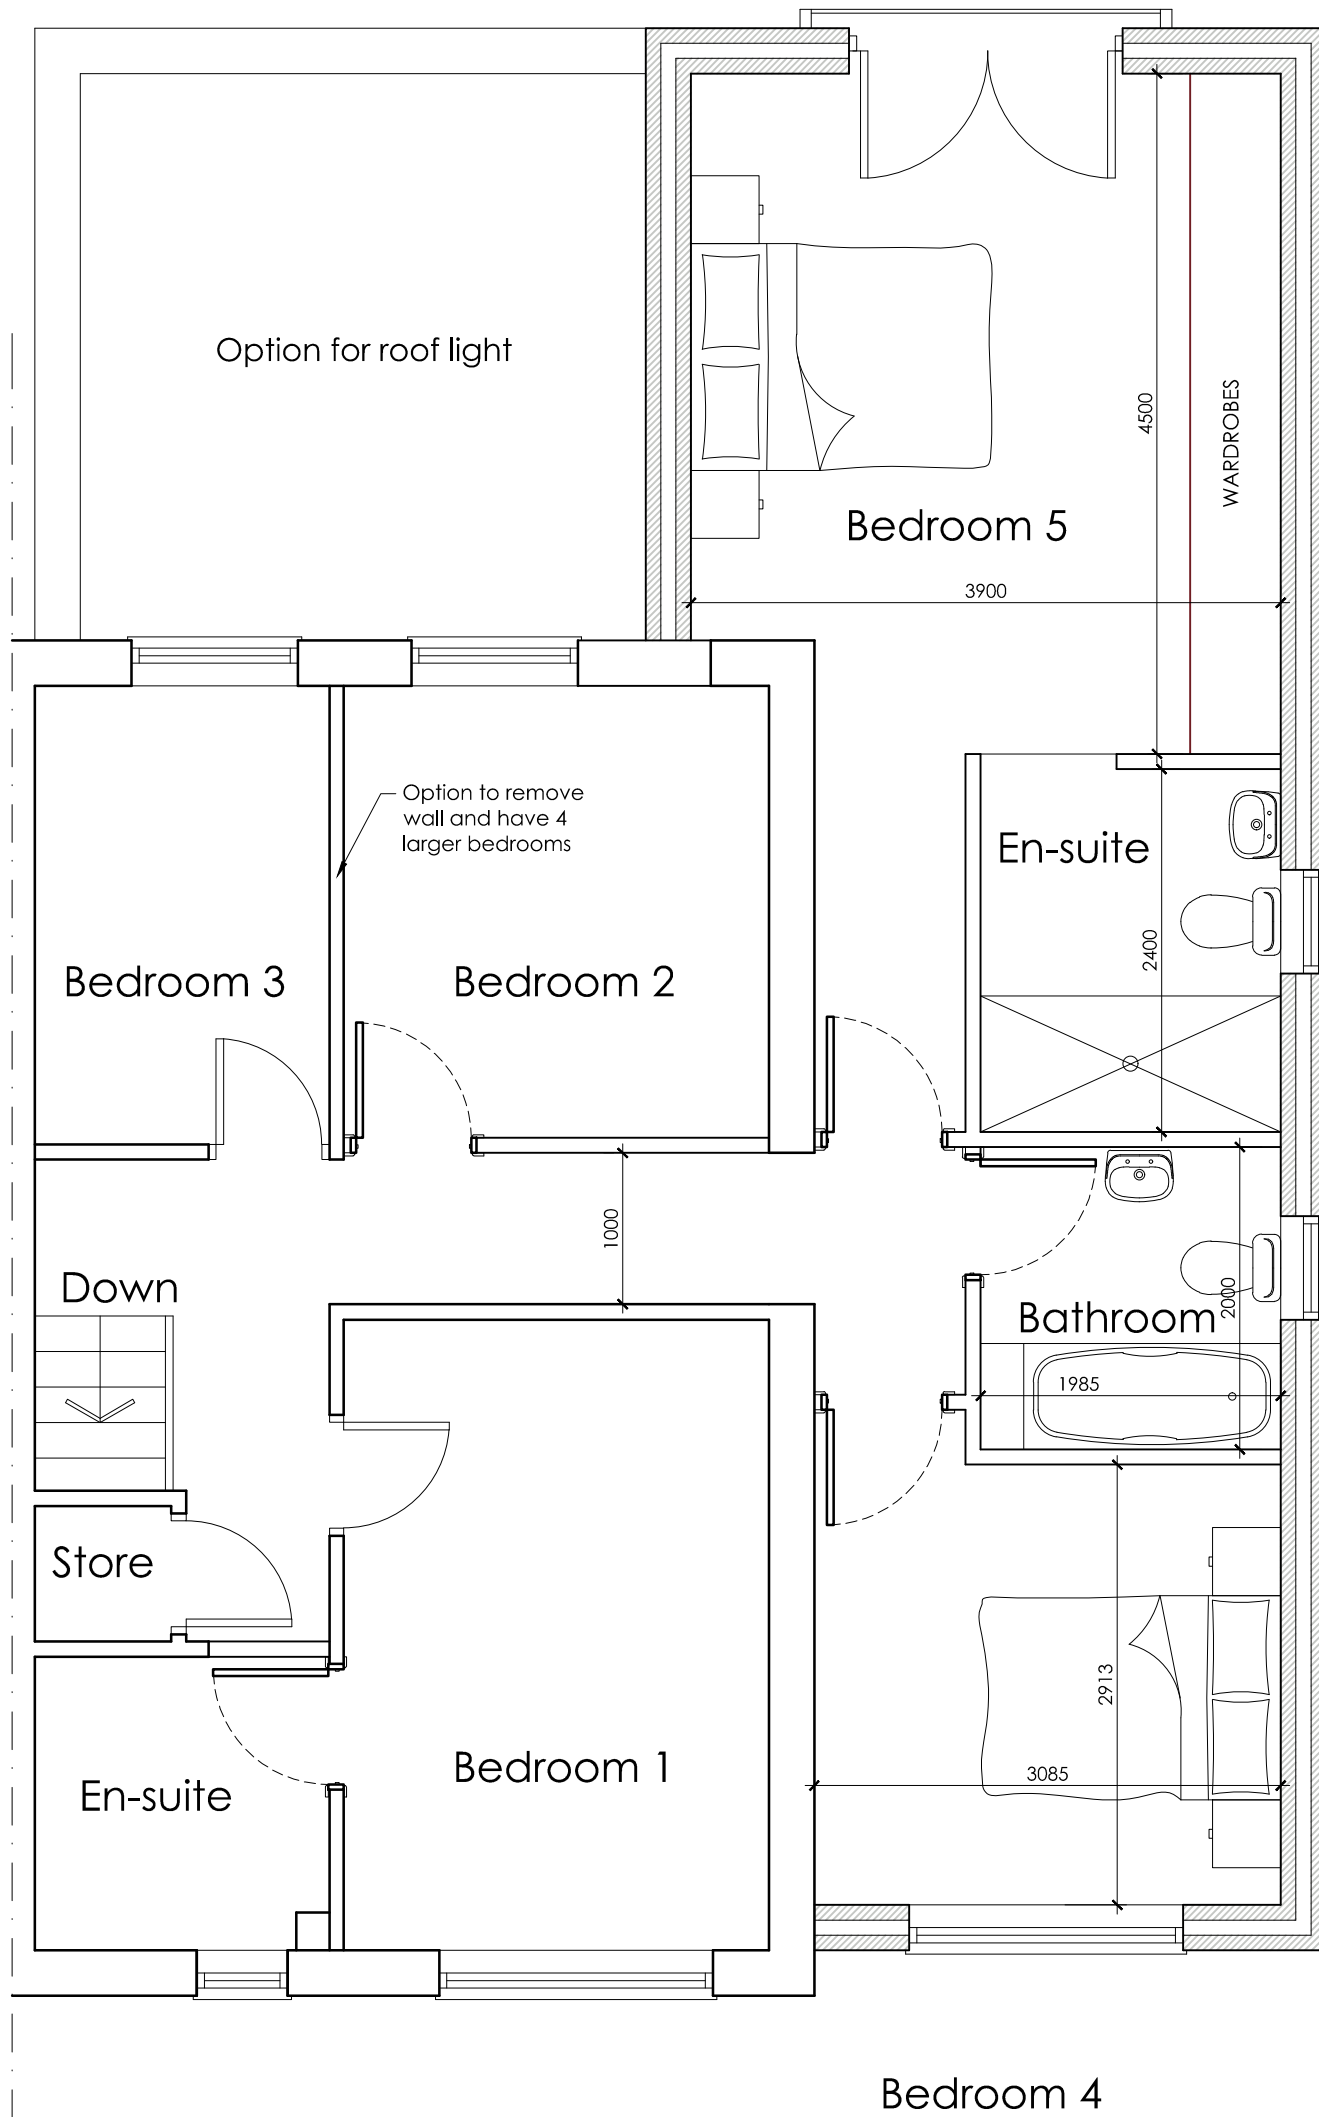


PROPOSED FIRST FLOOR PLAN
SCALE 1:50

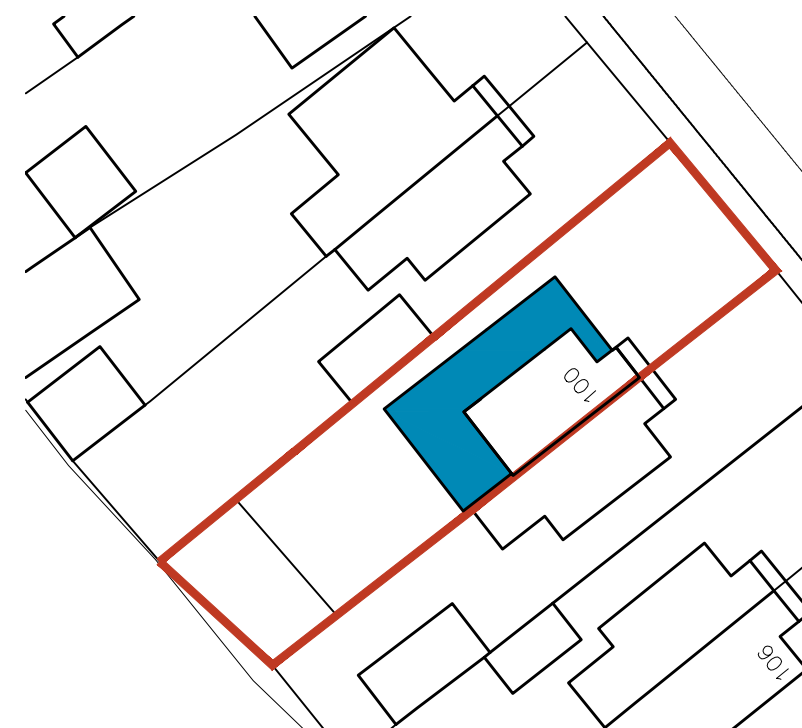


BLOCK PLAN
SCALE 1:500

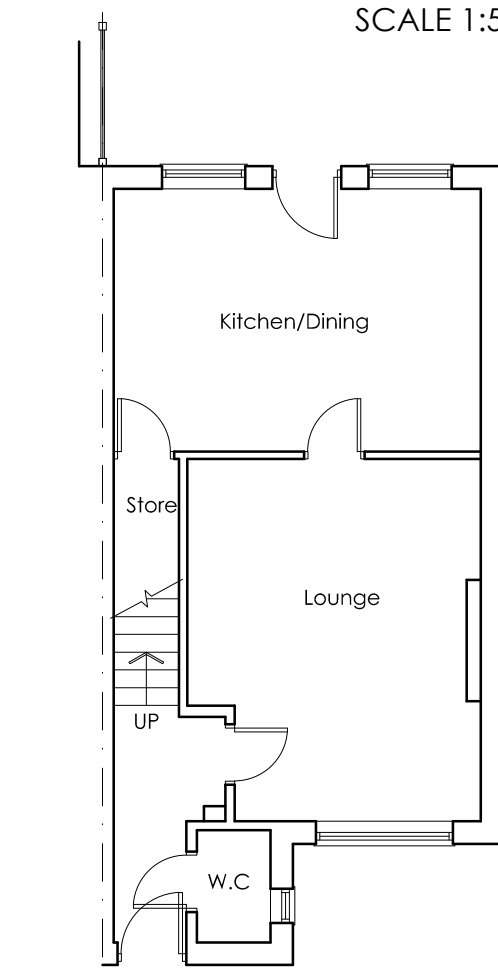

EXISTING FLOOR PLANS
SCALE 1:100

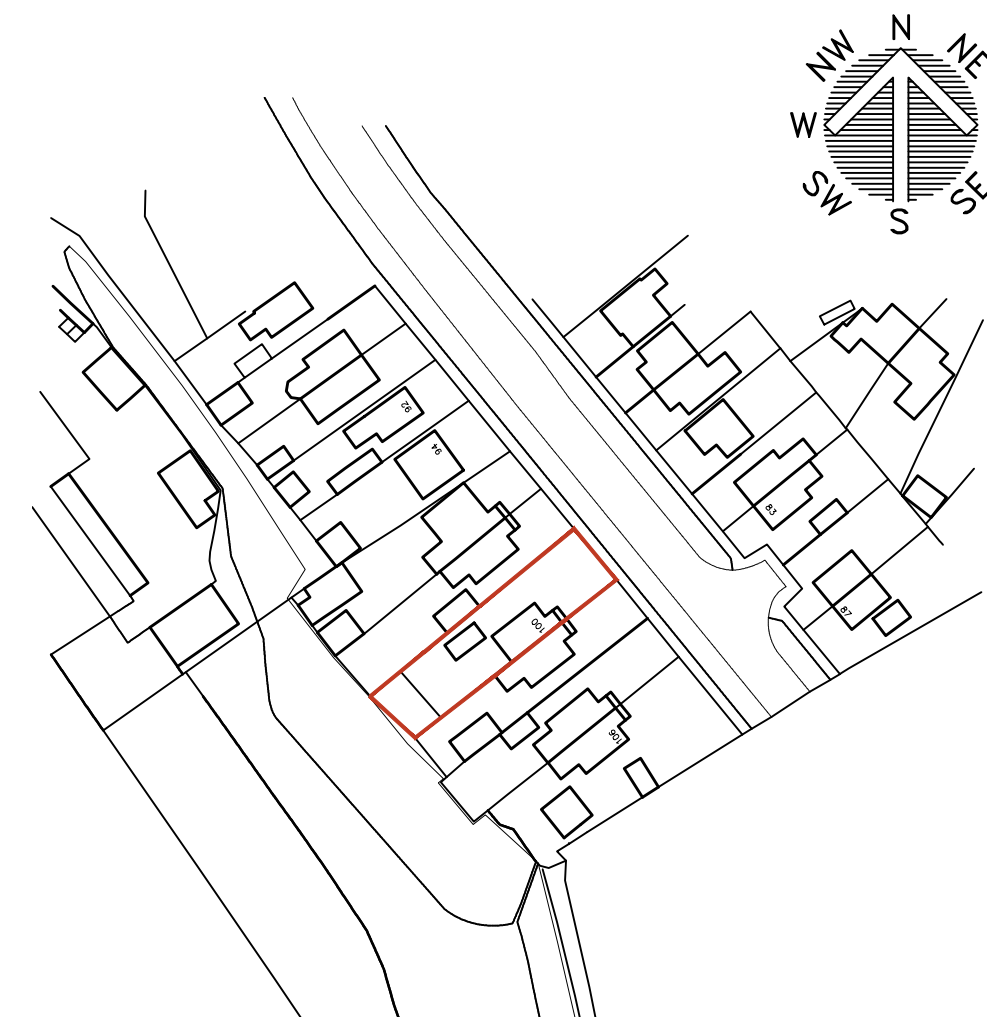

LOCATION PLAN
SCALE 1:1250

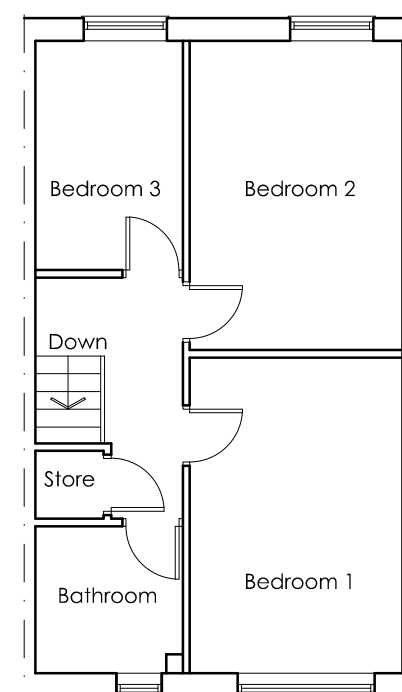

OFFICE ONE,
34 VICTORIA ROAD,
BARNLEY,
S70 2BU

Phone: 01226 208482
Email: info@whiteaguspартnership.co.uk
Web: www.whiteaguspартnership.co.uk

ARCHITECTURAL SERVICES

Project.

PROPOSED EXTENSION AT

100 NEWLAND AVE, CUDWORTH

BARNSELEY, S72 8XB

Client.

MR J. HANCOCK

Drawing Title.

PROPOSED PLANS AND ELEVATIONS

Date.

FEB 2021

Scale.

1:50 & 1:100 @ A

Ref.

20-230

Dwg. No.

01

Rev.

B

Date	Suffix	Description	Date	Suffix	Description
12/02/2021	A	MATERIALS REVISED			
23/04/2021	B	REVISED FOR PLANNING			

www.willmottpartnership.co.uk