


PROPOSED- GROUND FLOOR PLAN

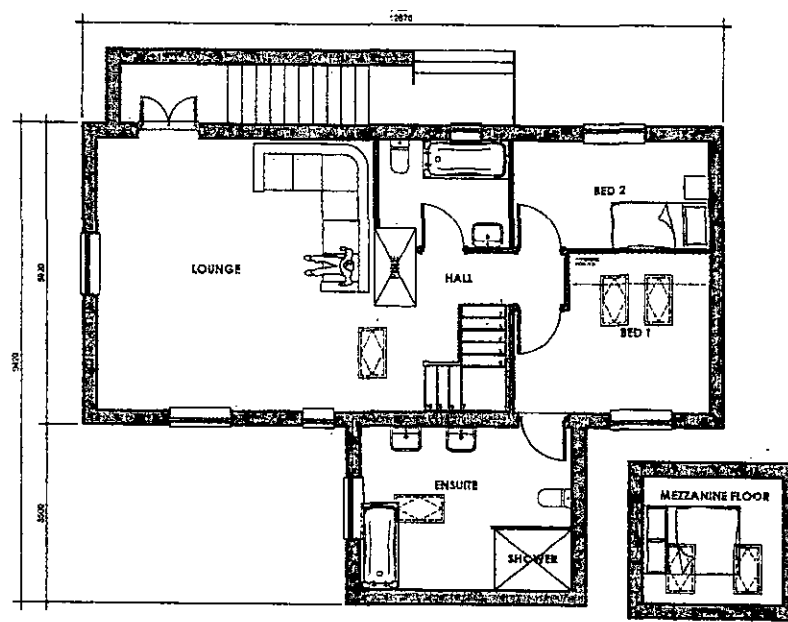

PROPOSED- FIRST FLOOR PLAN

<p>DIAL HOUSE BILLINGLEY</p>	<p>Title: Proposed Planning Floor Plans</p>	<p>Rev:</p>	<p>Description:</p>	<p>Date:</p>
	<p>Drawing No: 01</p>			
	<p>Scale: 1:100@A3 Date: 15.07.16 Drawn: AN</p>			




PROPOSED- FRONT ELEVATION



PROPOSED- RIGHT GABLE ELEVATION



PROPOSED- REAR ELEVATION

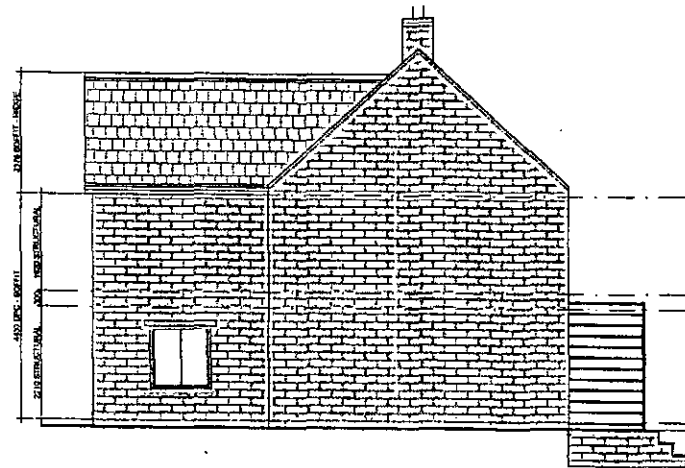

PROPOSED- LEFT GABLE ELEVATION

DIAL HOUSE
BILLINGLEY

Title: Proposed- Planning Elevations

Rev:

Description:

Date:

Drawing No: 02

Scale: 1:100@A3 Date: 15.07.16 Drawn: AN