
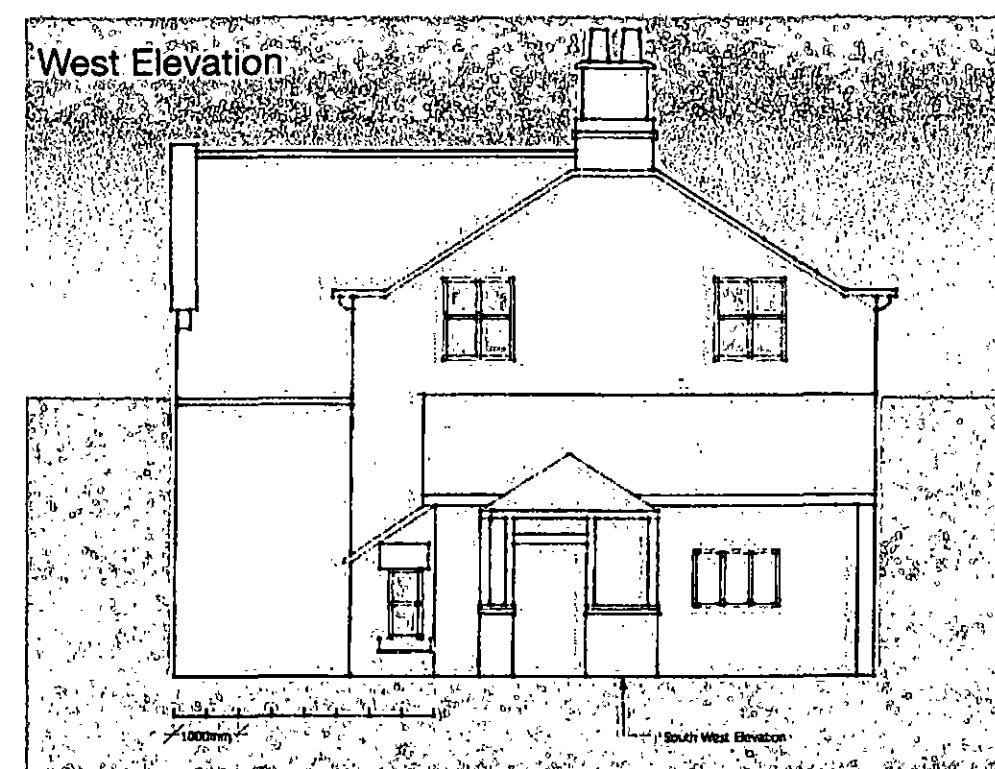


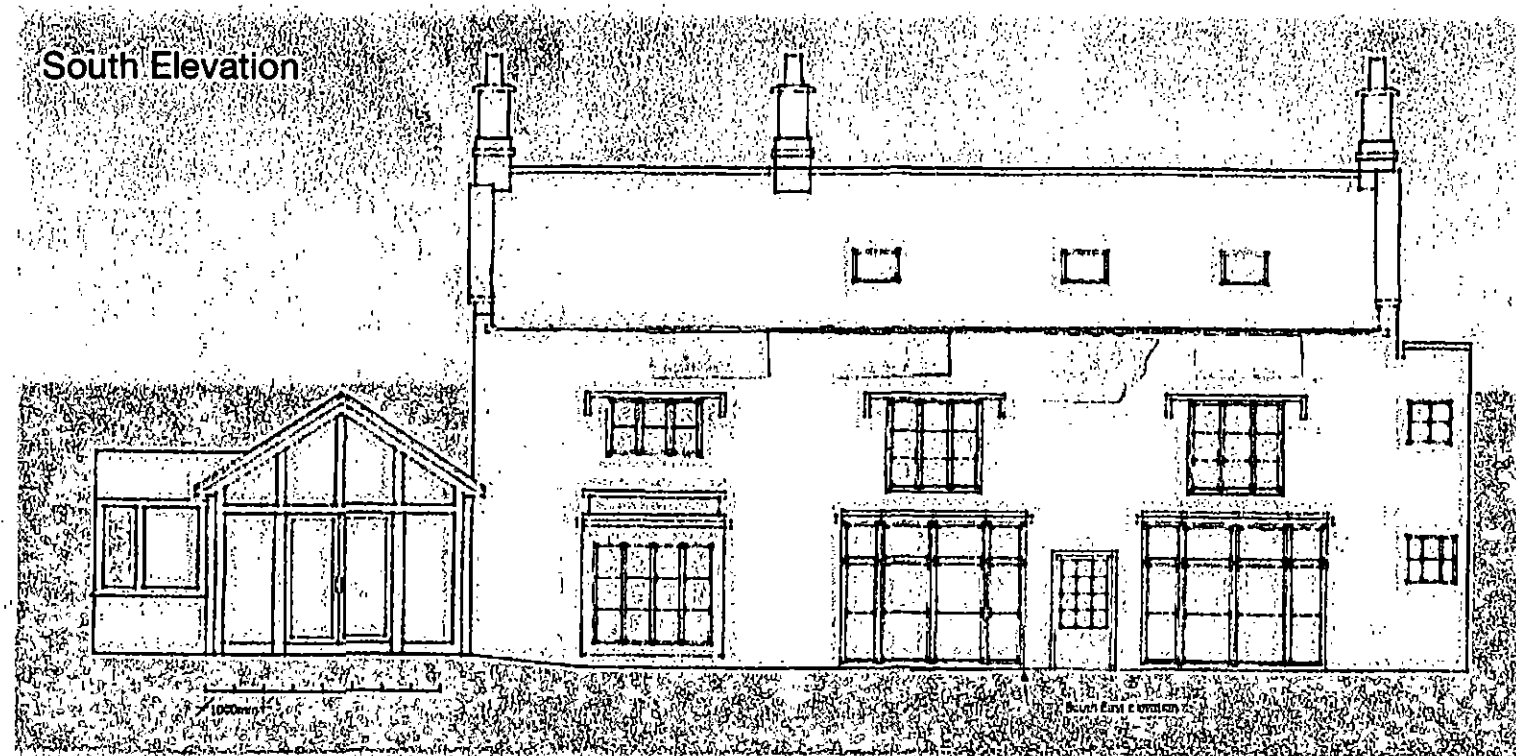


10 Worsbrough Village
Barnsley S70 5LW

Drawn By Chris Davis 4th January 2021


Scale 1:100

Elevations Existing

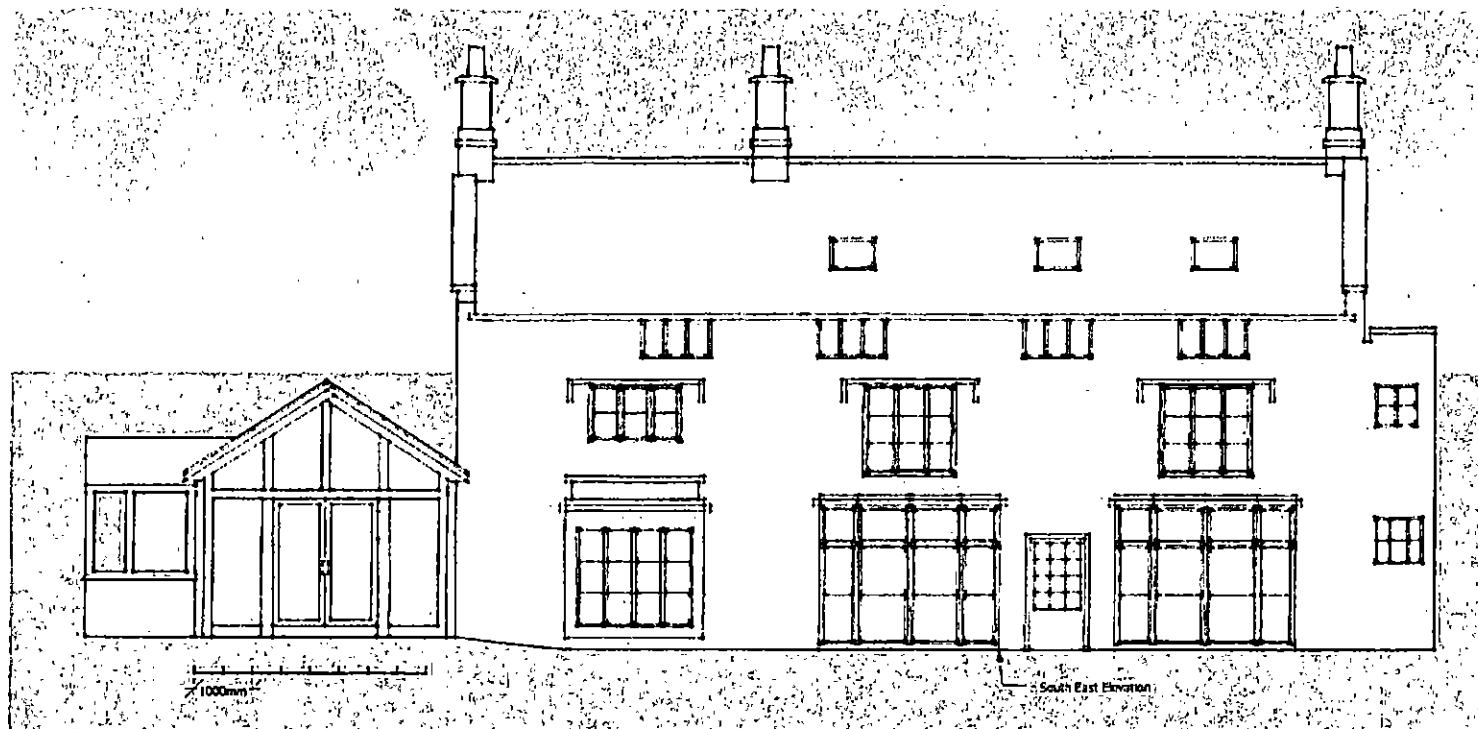

South Elevation

Garret Windows from previous application to be installed - permission previously granted

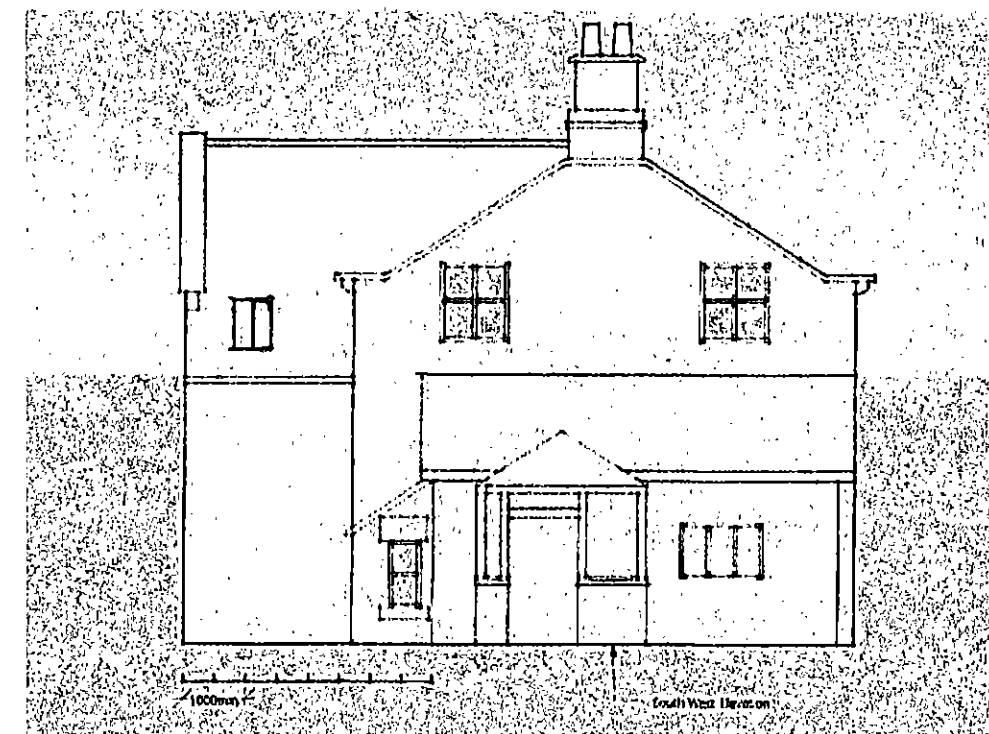

West Elevation

Additional Velux to First Floor Roof Space Velux MK06 Conservation



North Elevation

Soil Pipe and vent to be installed to North Gable


10 Worsbrough Village
Barnsley S70 5LW

Drawn By Chris Davis 4th January 2021


Scale 1:100

Elevations Proposed


Ground Floor

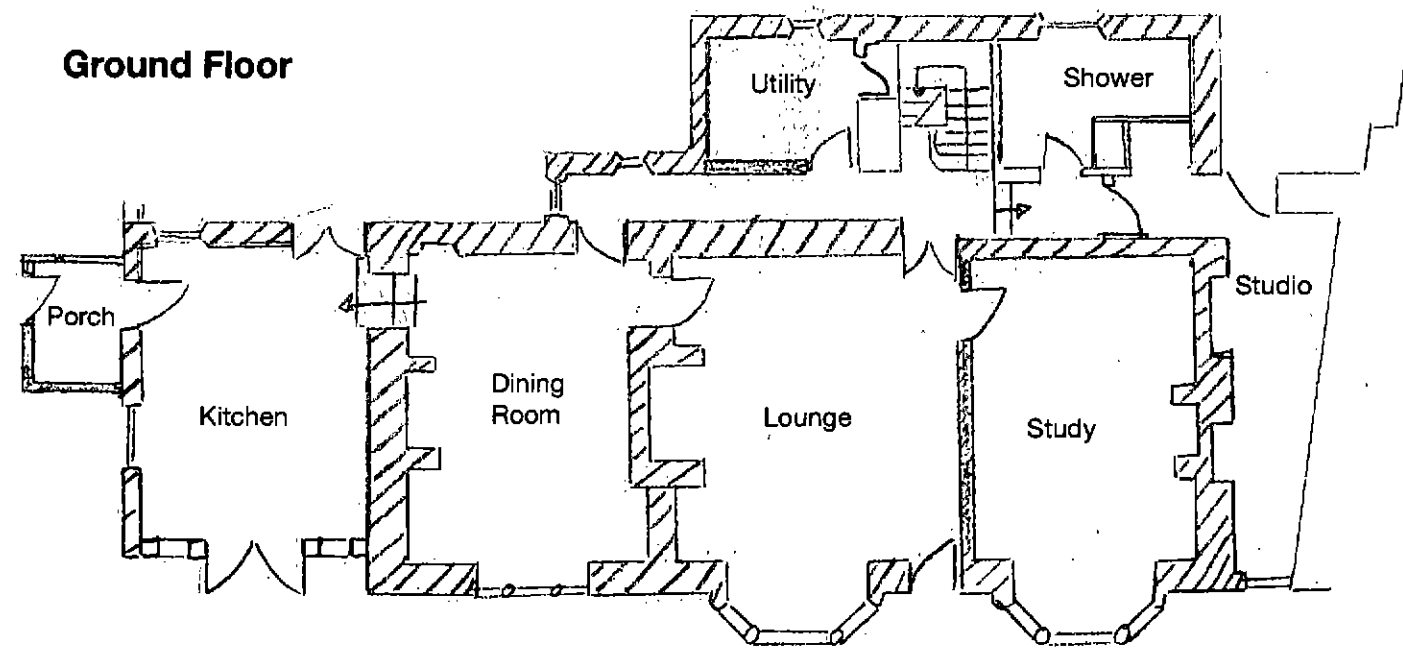


Second Floor

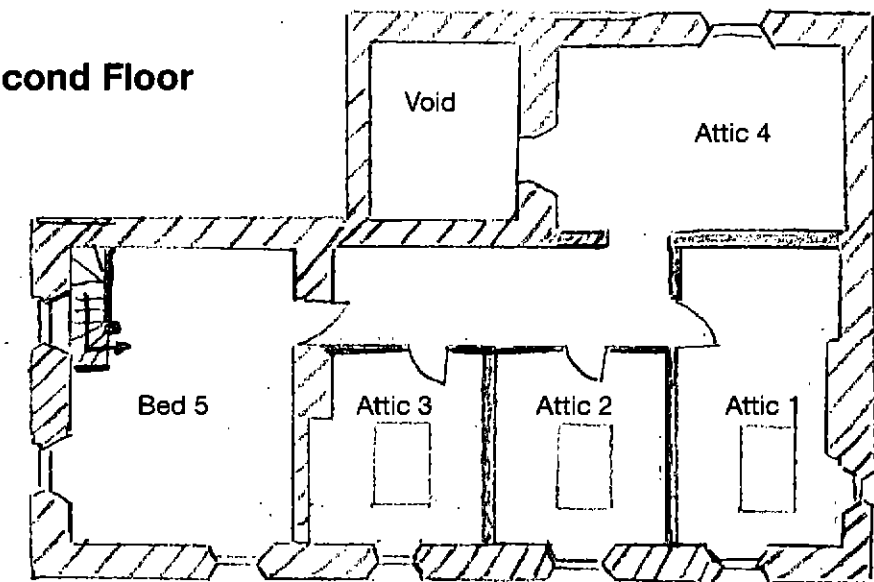

First Floor

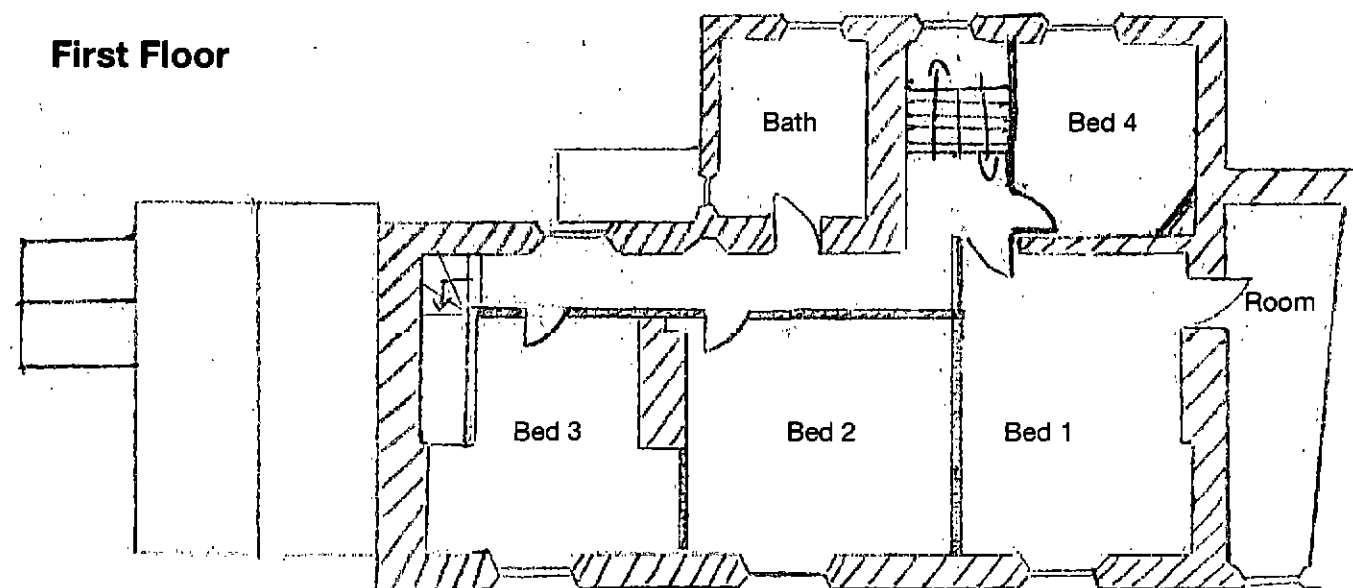


10 Worsbrough Village
Barnsley S70 5LW
Drawn By Chris Davis 4th January 2021
Scale 1:100
Floor Sections Existing

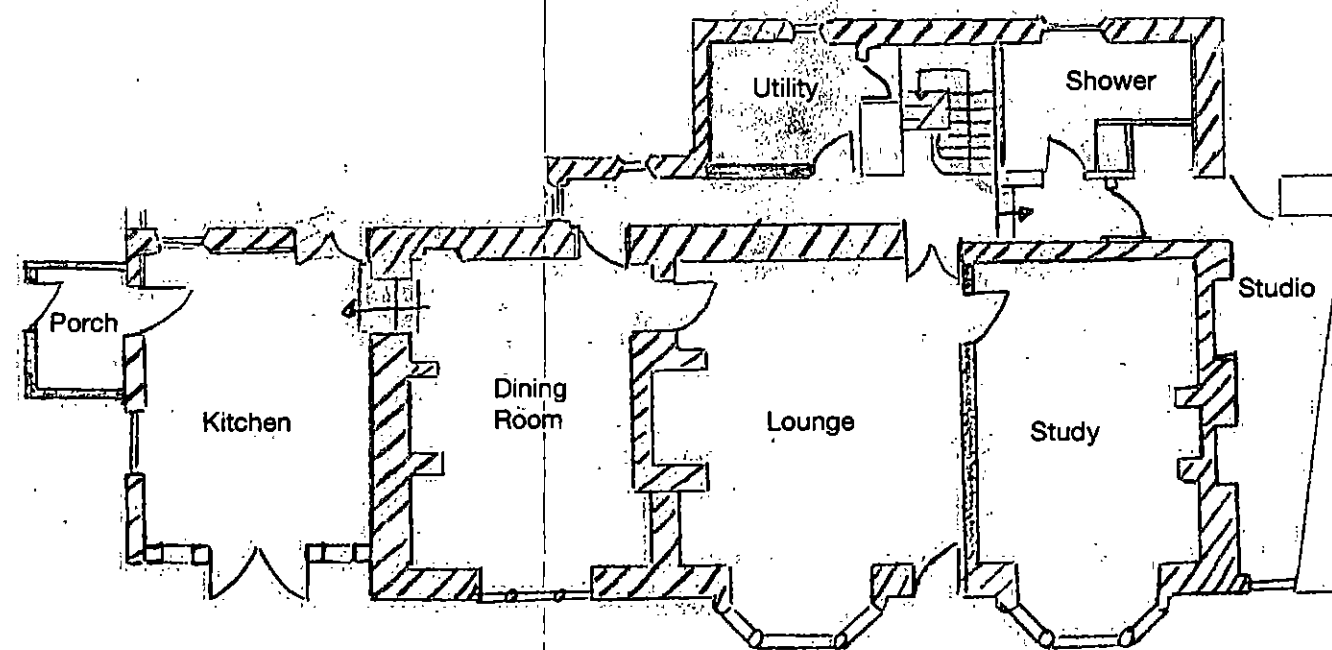

Ground Floor

No further changes to be made

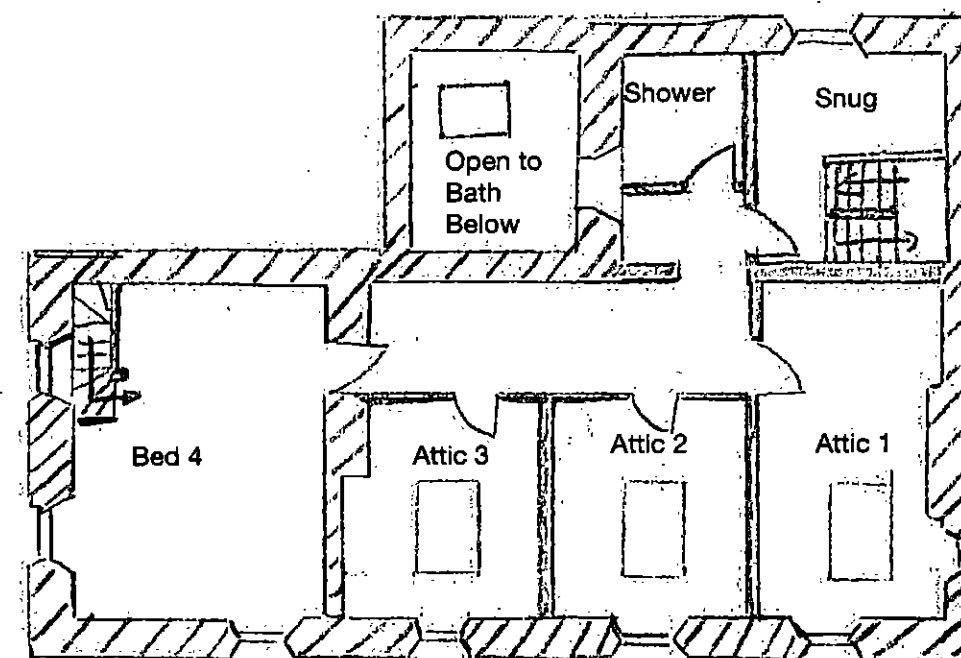


Second Floor

Shower Room within Attic Space
New staircase as main access to Second Floor Level

First Floor

Additional Rooflight Velux MK06 to Bath
Bed 4 Divided to provide stairwell with new main staircase to second floor and a room with no defined purpose

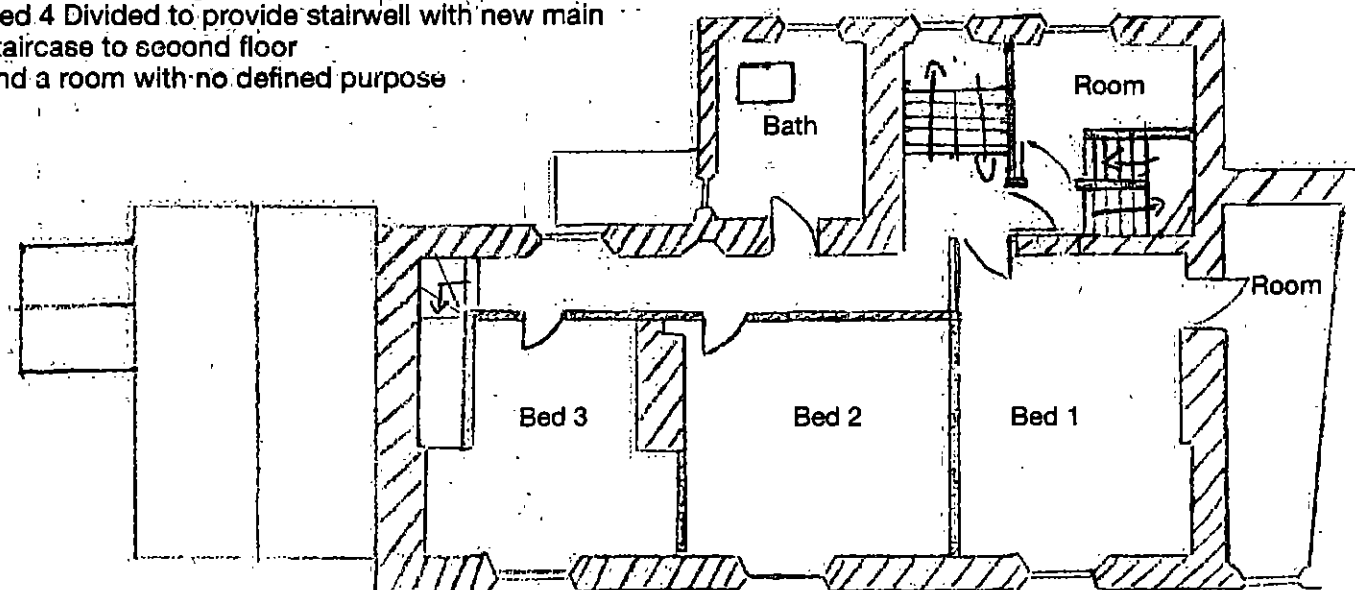

10 Worsbrough Village
Barnsley S70 5LW

Drawn By Chris Davis 4th January 2021

Scale 1:100

Floor Sections Proposed