


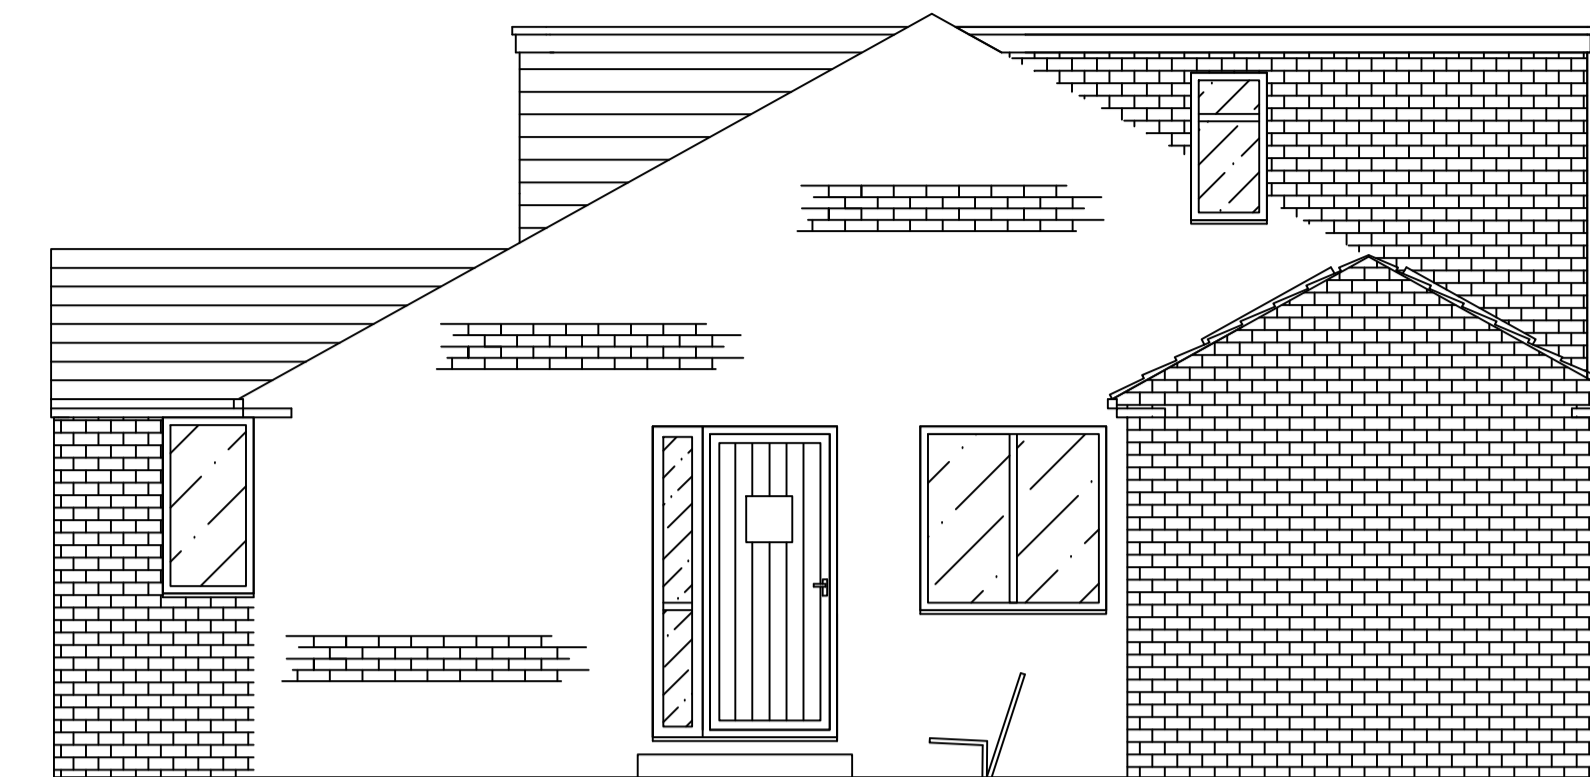


PROPOSED FRONT ELEVATION 1800




PROPOSED REAR ELEVATION




PROPOSED SIDE ELEVATION

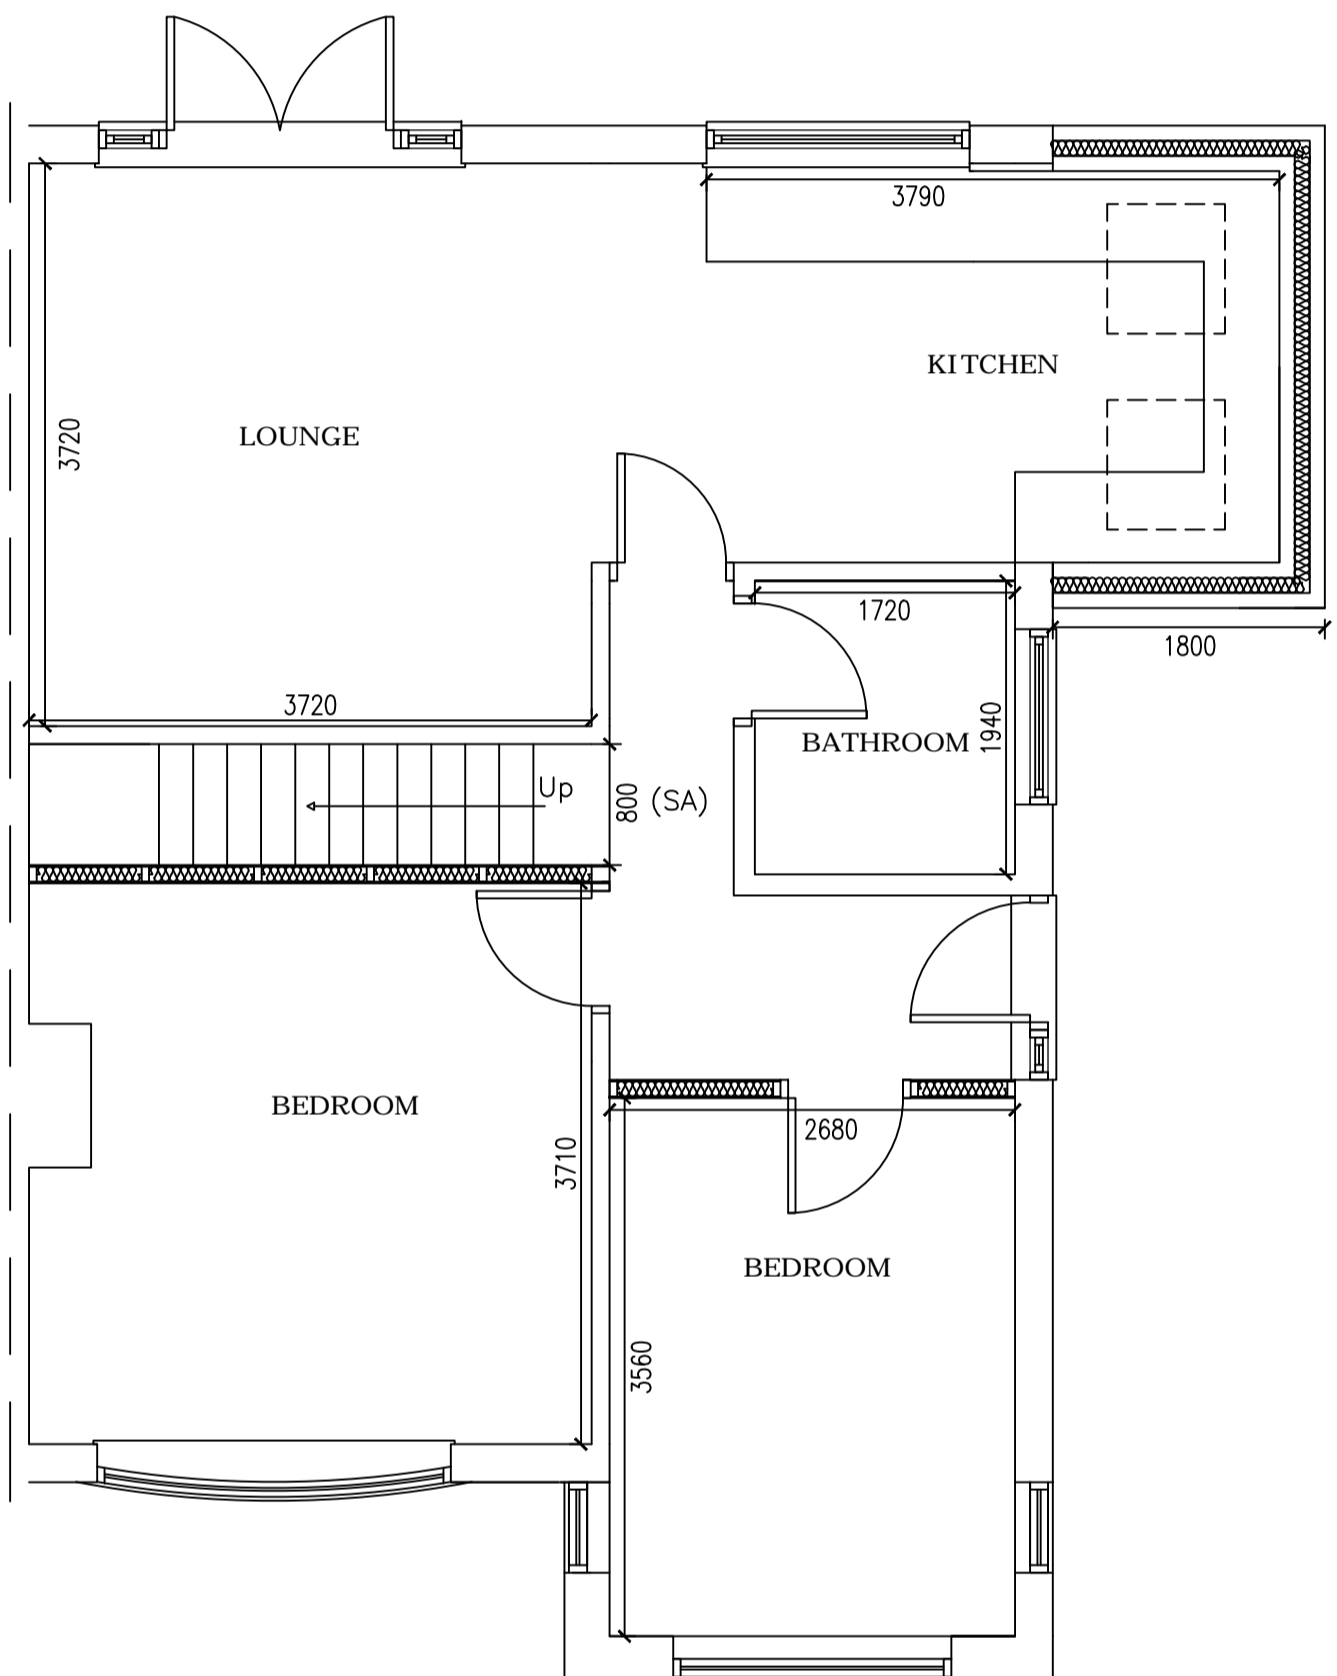


PROPOSED GROUND FLOOR PLAN

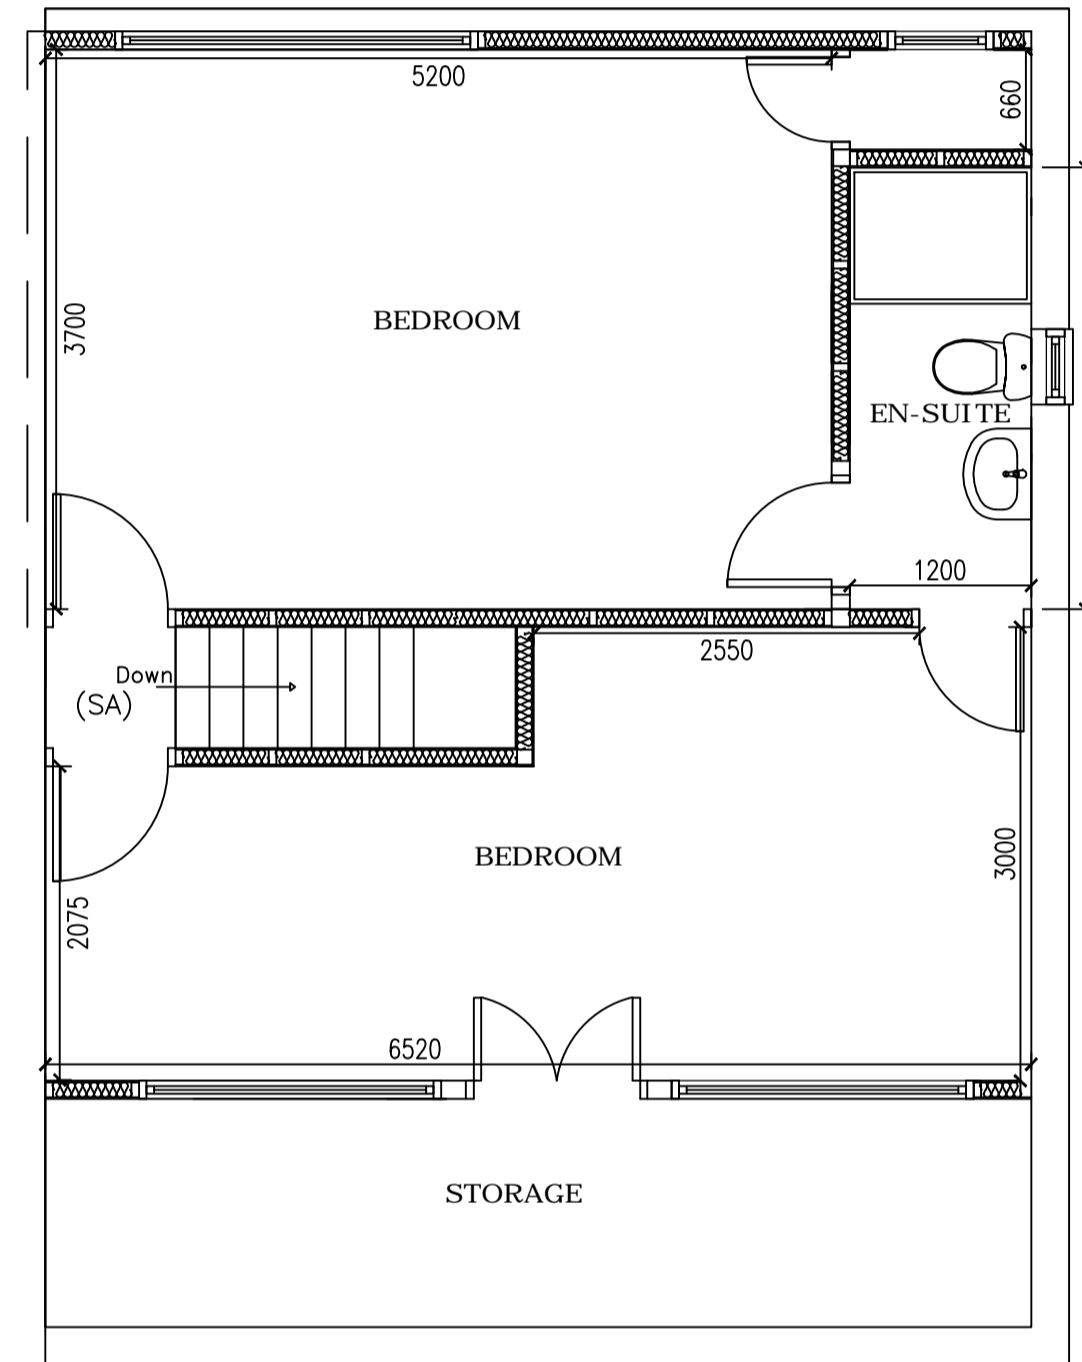

PROPOSED SECOND FLOOR PLAN

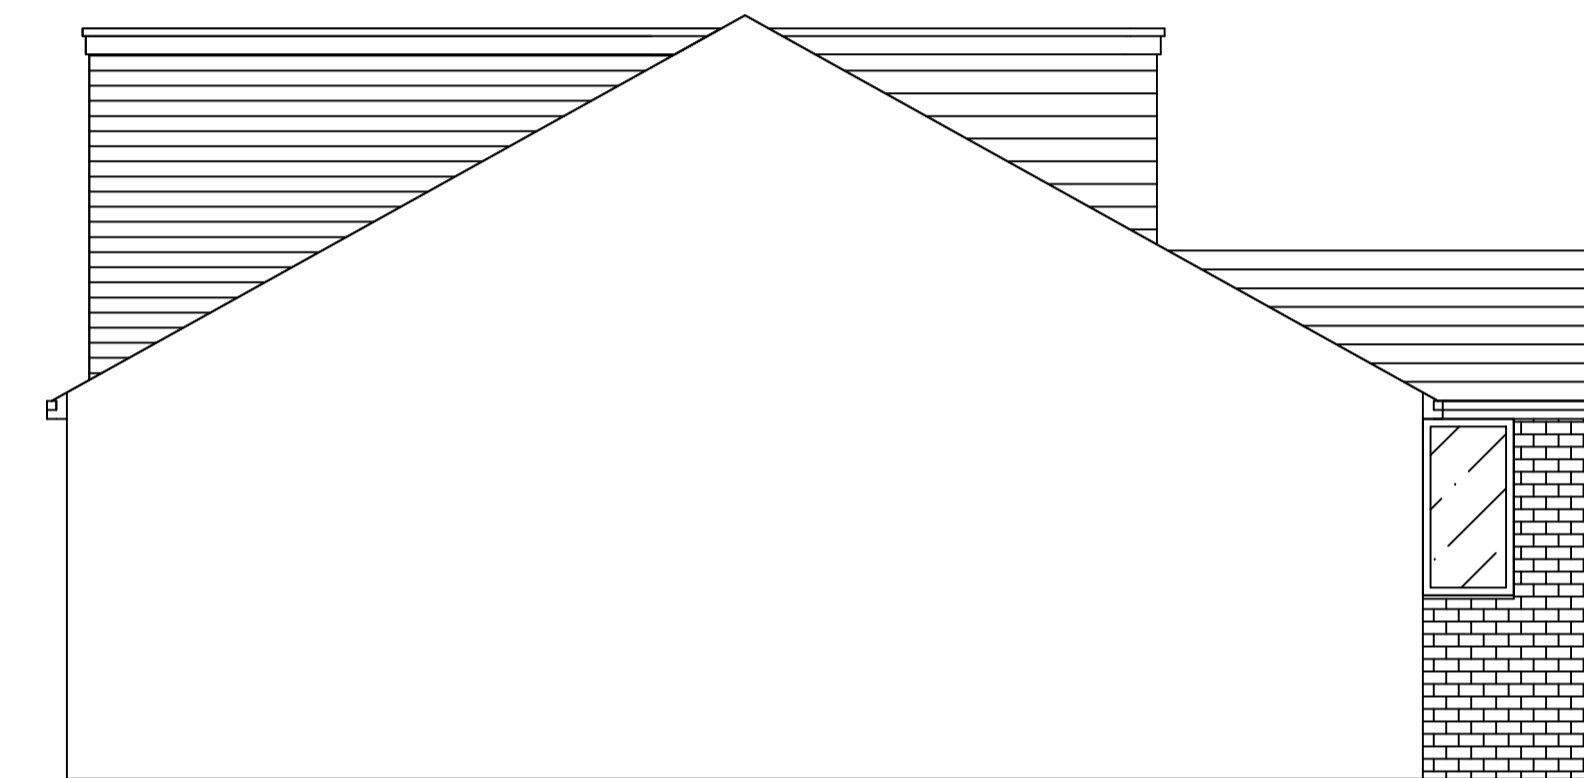

PROPOSED SECTION 2133

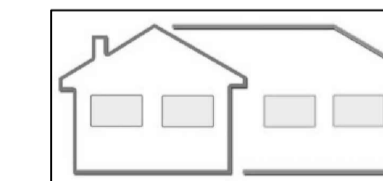

The Old Co-op Building
23 Hall Road
Sheffield S13 9AG
neil@plansforextensions.com
07756495241

Plans For Extensions
 PROPOSED LOFT CONVERSION WITH FRONT AND REAR DORMERS AND SIDE EXTENSION FOR

Ms JULIE DAWSON PRETT
 102 EASTFIELD CRESCENT
 BARNSELY S75 6DN

DRAWING 2 OF 2
 PROPOSED ELEVATIONS AND FLOOR PLANS
 SCALE 1:50 AT A1 DATE JUNE 2015