


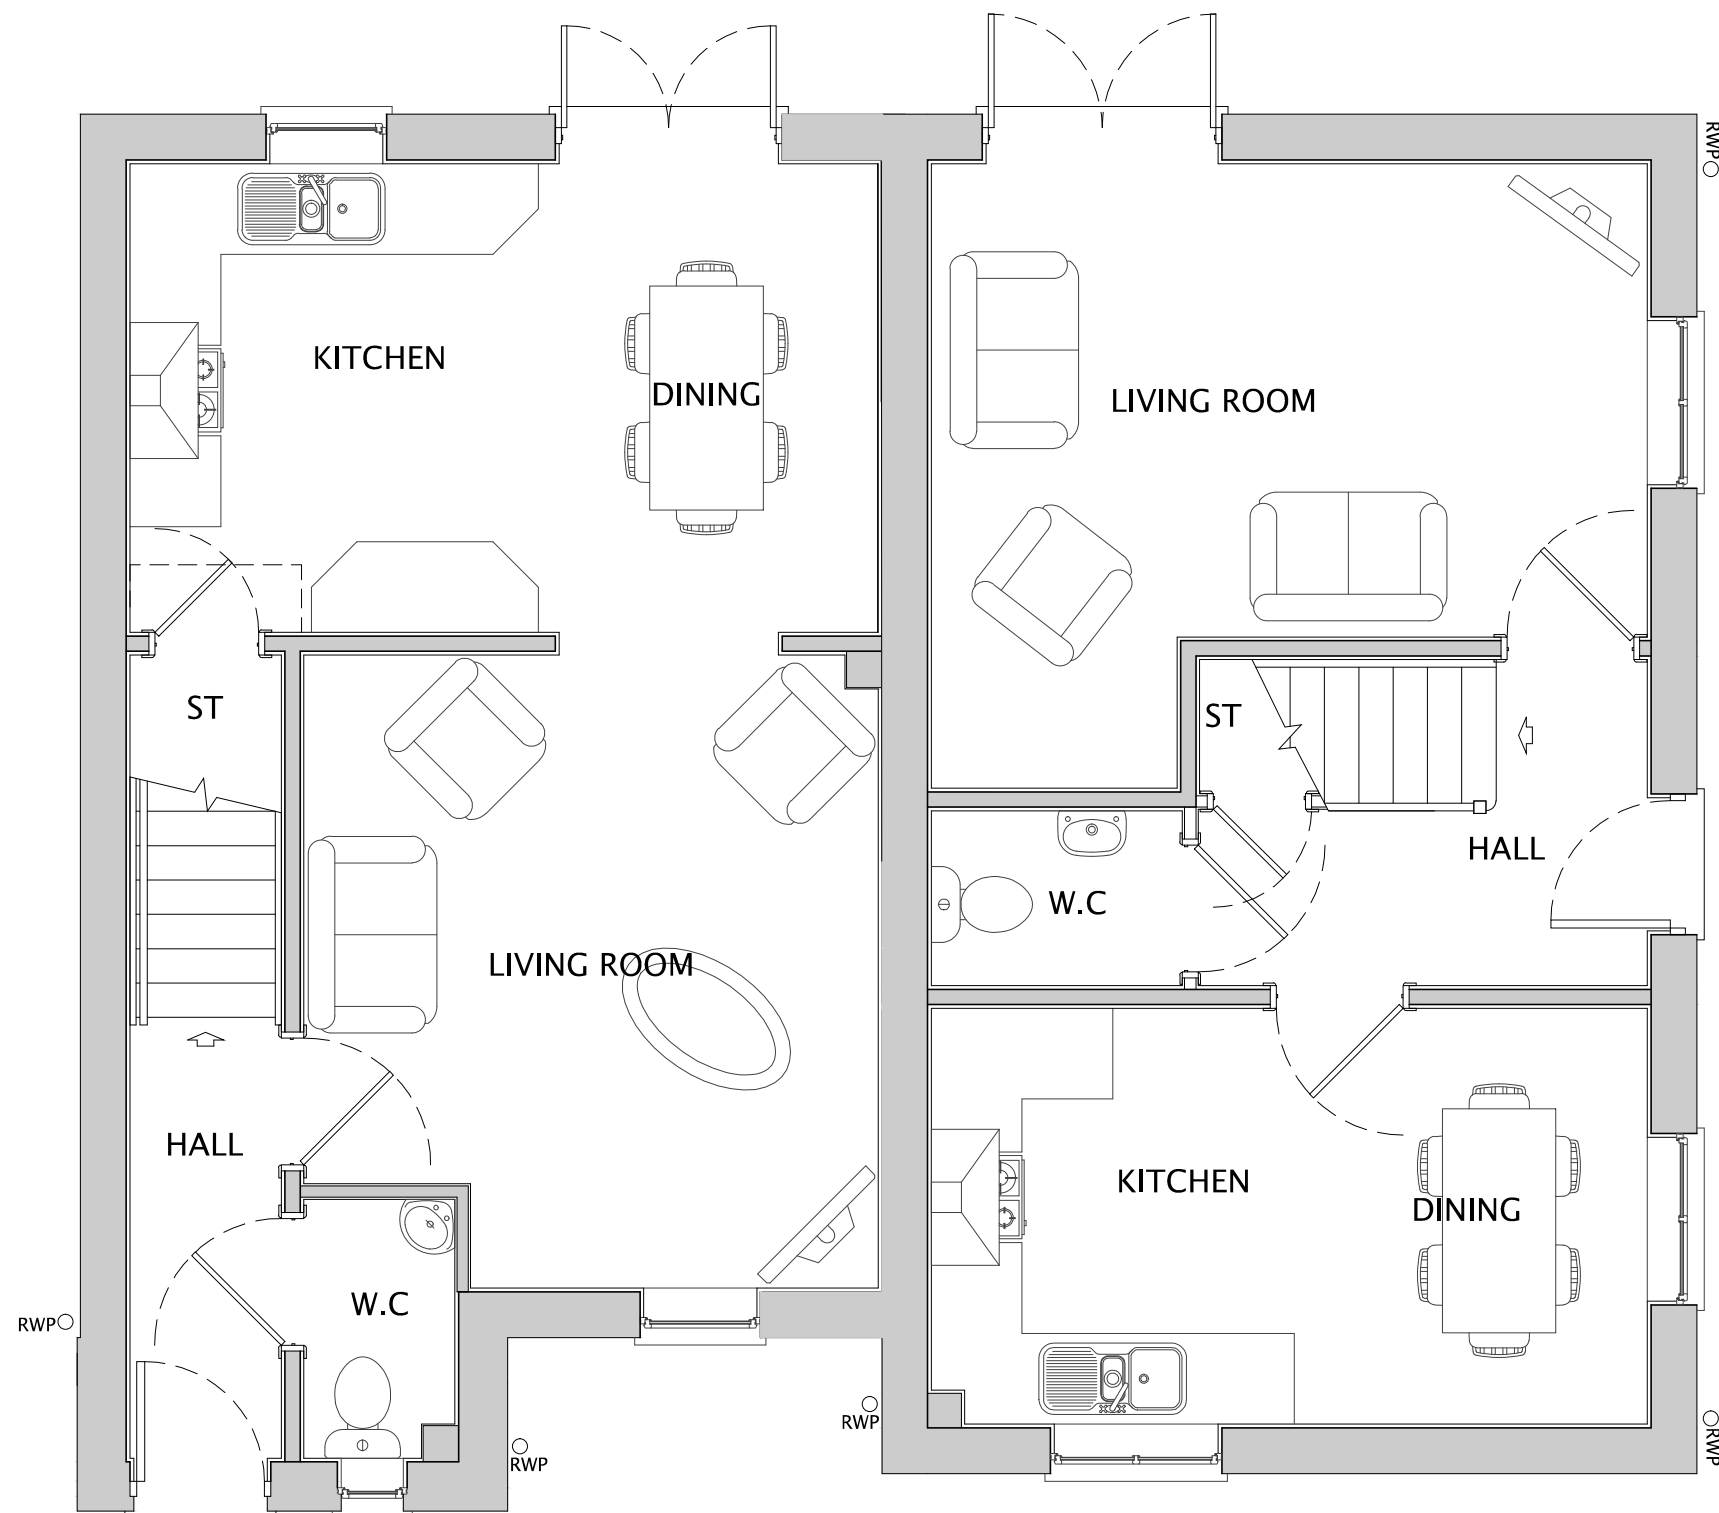


GROUND FLOOR



FRONT ELEVATION



SIDE ELEVATION

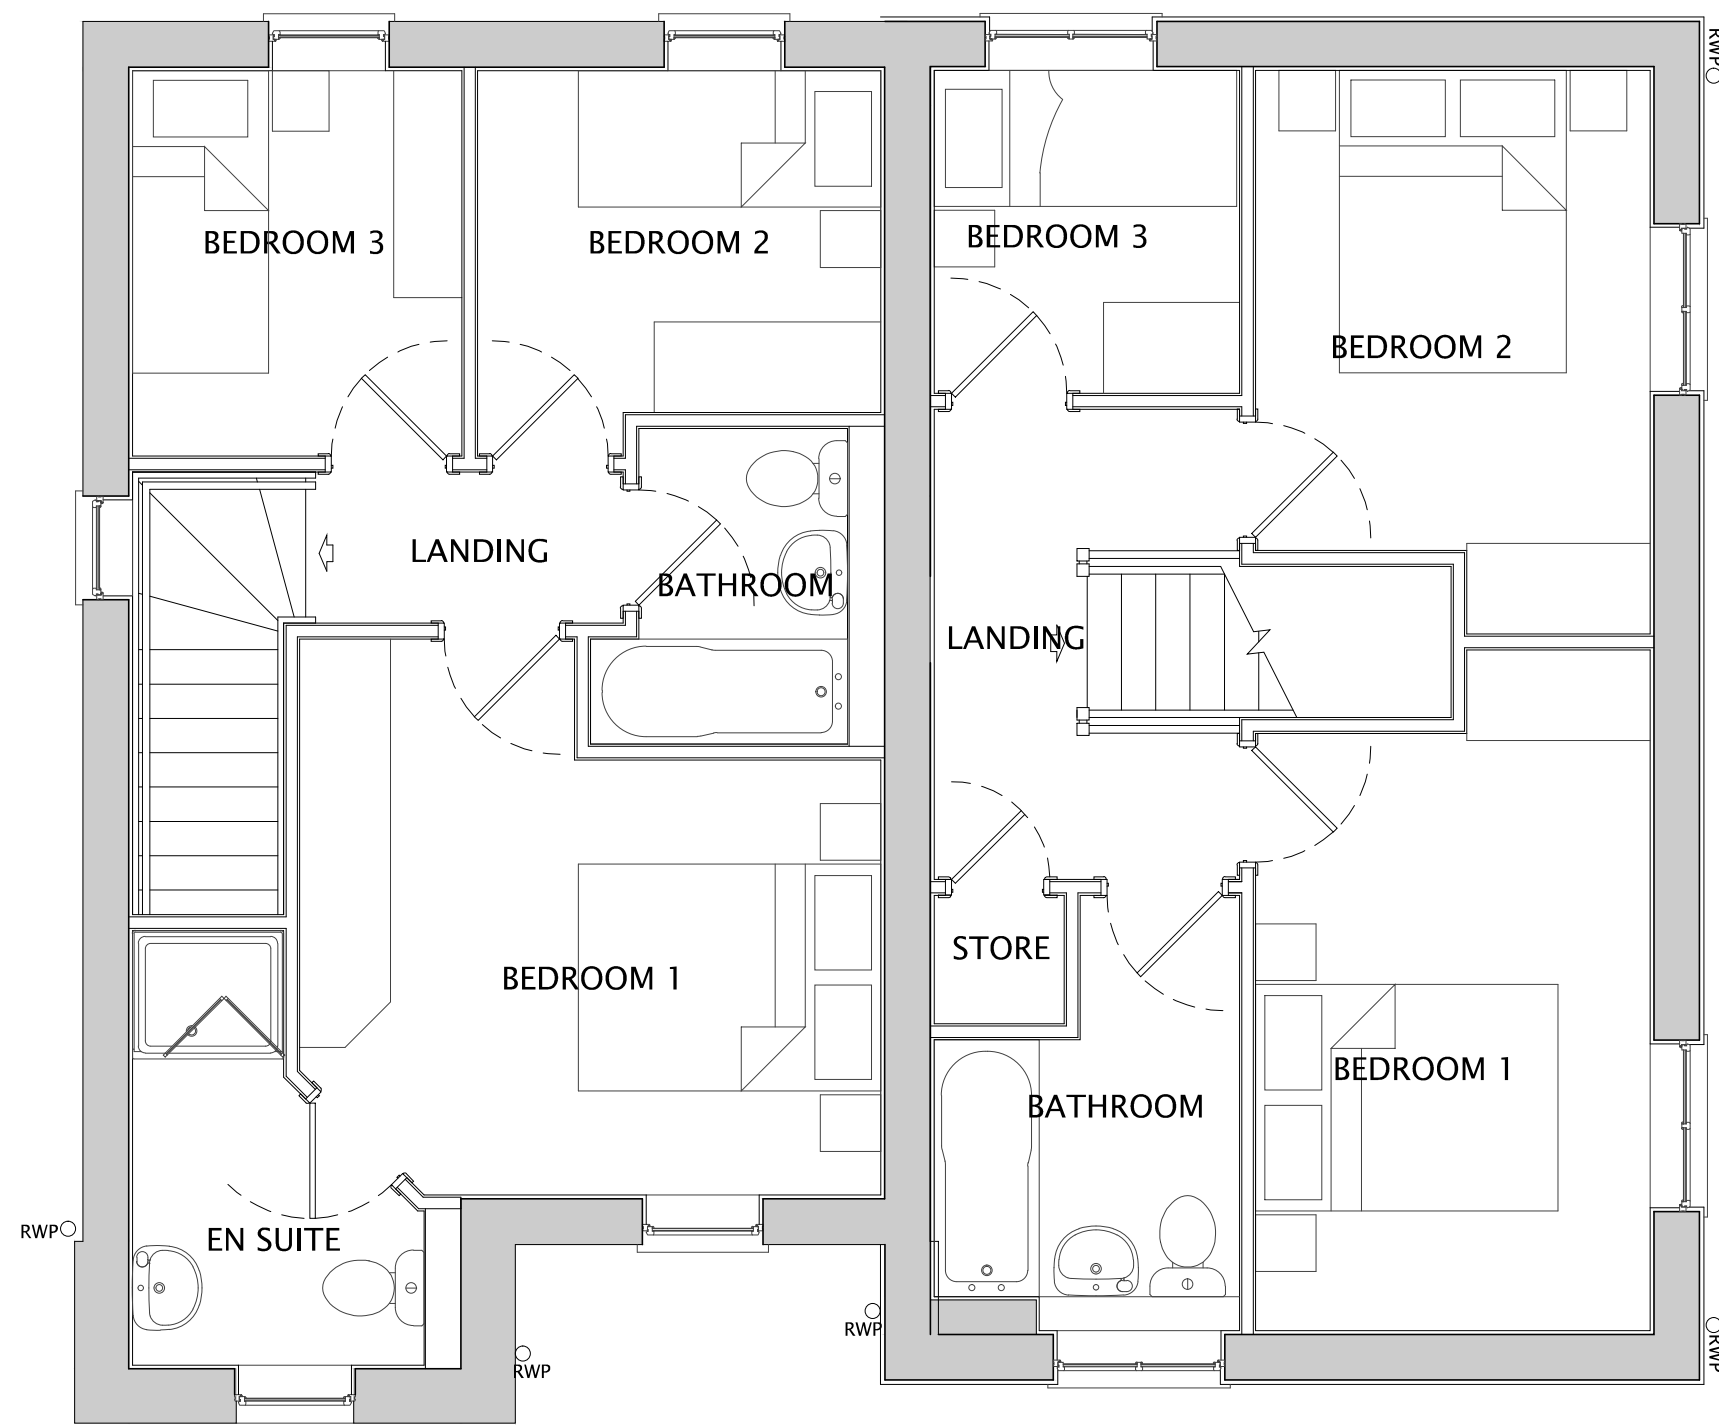

FIRST FLOOR



REAR ELEVATION



FRONT/SIDE ELEVATION

1016 / EDGE - HAMPTON (AS-OP)

Do not scale off this drawing - Only figured dimensions to be taken from this drawing. Drawings based on Ordnance Survey and/or existing record drawings - Design and Drawing content subject to Site Survey, Structural Survey, Site Investigations, Planning and Statutory Requirements and Approvals. Authorised reproduction from Ordnance Survey Map with permission of the Controller of Her Majesty's Stationery Office. Crown Copyright reserved.



A02.09.22Flat roof to front elevation replaced with gable style THS LM

Rev	Date	Description	Drawn	Check
jrp Architecture Planning Urban Design Landscape CLIENT: NETHERTON HOMES PROJECT: EAST OF WAKEFIELD ROAD, MAPPLEWELL DRAWING: EDGE - HAMPTON (AS-OP) PLANS & ELEVATIONS DRAWING NUMBER: P08:4145:1016A SCALE @ A1: 1:50 DRAWN: JP DATE: OCT 21 CHECKED: LM DATE: OCT 21 JRP Associates 14 Mariner Court, Calder Park, Wakefield, WF4 3FL T 01924 383322 E info@jrpassoc.co.uk W jrpassoc.co.uk				