



SL=SKY LIGHT
FIRST FLOOR PLAN SCALE 1:100@A3

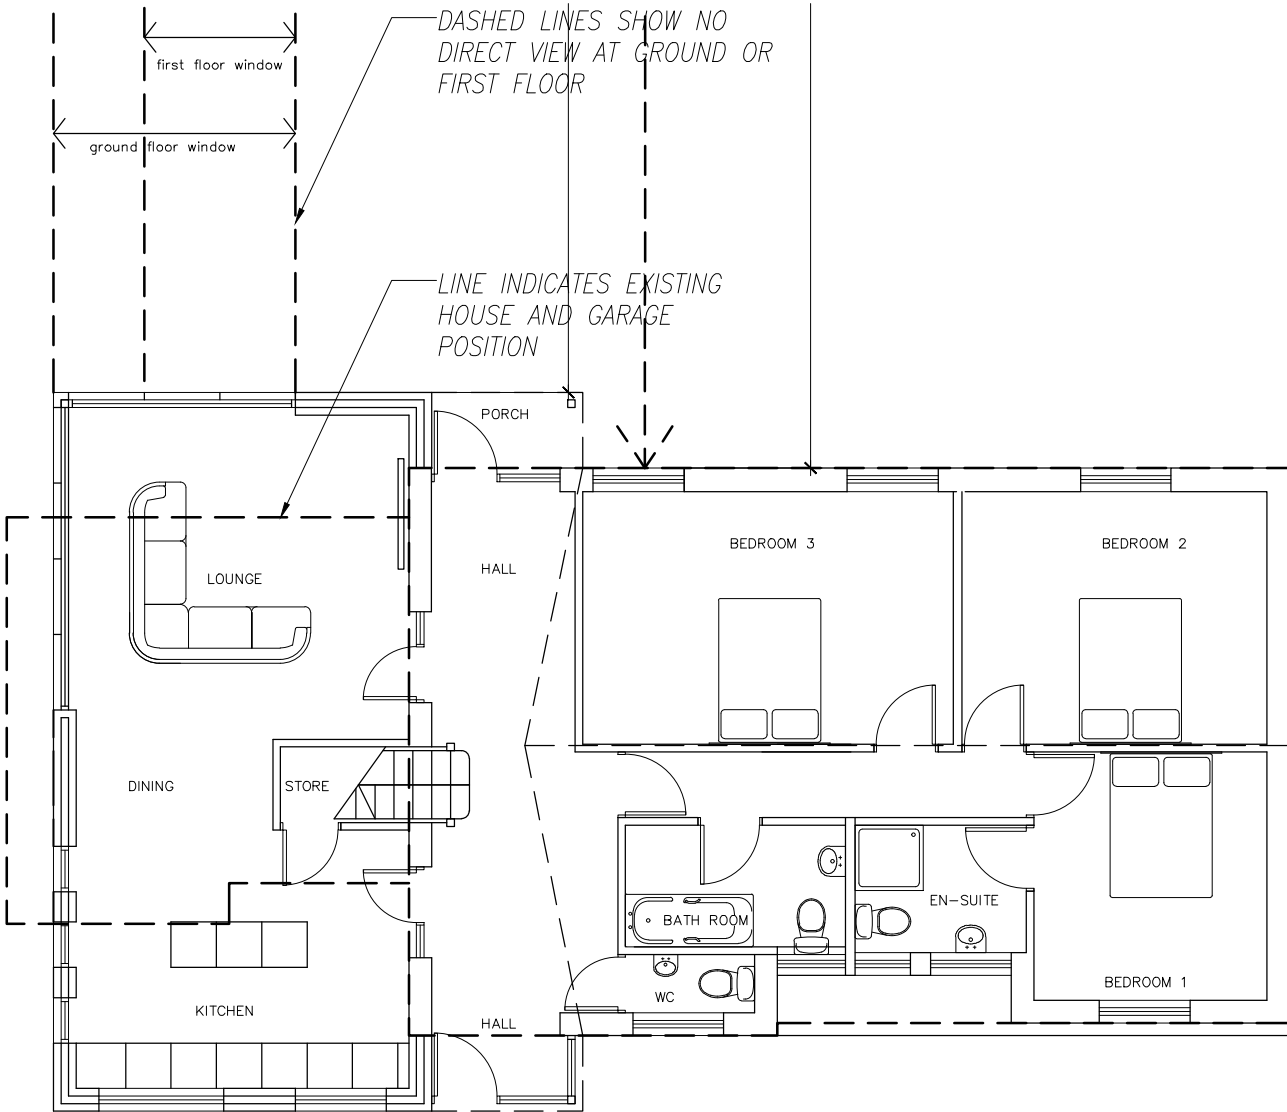

GROUND FLOOR PLAN SCALE 1:100@A3

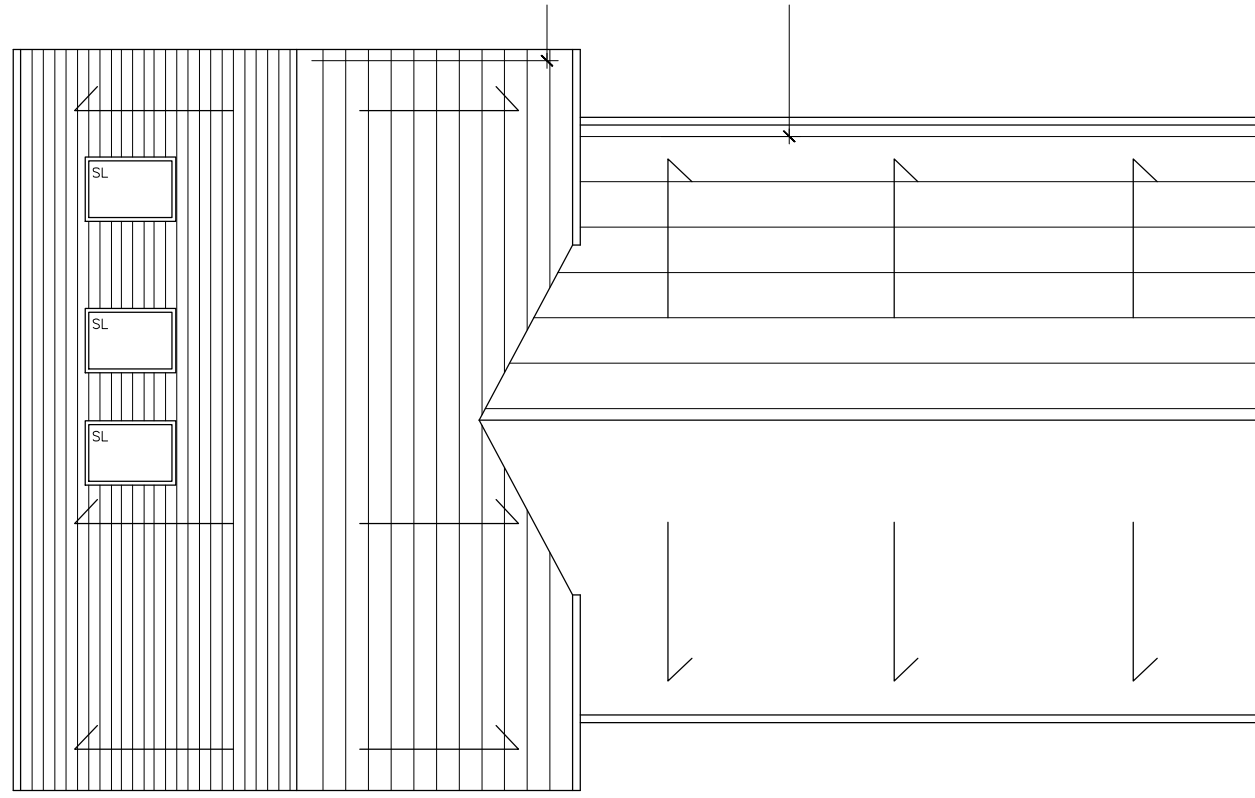

SL=SKY LIGHT
ROOF PLAN SCALE 1:100@A3

Revision	-	date drawn	05/04/2024	Drawn By	AMA
Comments	FIRST ISSUE				
Revision	A	date drawn	24/01/2025	Drawn By	AMA
Comments	EXTENSION ROOF LOWERED, SKY LIGHT ADDED AND FROSTED WINDOWS INDICATED				
Revision	B	date drawn	24/01/2025	Drawn By	AMA
Comments	EXISTING OUTLINE OF DWELLING INDICATED				

SPACE studio

18 Mylor Road
Sheffield
S11 7PF



Telephone +44 (0) 114 263 1762

client **DAVE HOYLE**
project **SCHOOL BUNGALOW (OFF WENTWORTH RD), BLACKER HILL, BARNESLEY S74 0RL**

title **PROPOSED PLANS**

drawing no **A24-104/04** revision **B**

scale **1:100@A3** date drawn **05/04/2024**