


CDM Regulations

These notes identify those hazards which the designer deems to be significant, unusual, not likely to be obvious to a competent Contractor and/or difficult to manage. If any such hazards are identified and not listed below then they should be brought to the attention of the Architect.

HAZARD	Date Assessed	Date Mitigated
--------	---------------	----------------

The risks highlighted below should be read in conjunction with the CPMG Hazard Identification Checklist, preliminary Assessment and the final Risk document.

013 Red list: Avoiding Demolition by hand	01/10/2021	---
014 Red list: Avoiding roof mounted services	01/10/2021	---
017 Red list: Safety accessed glazing	01/10/2021	---
018 Red list: Walls, Barriers & Fences	01/10/2021	---
020 Red list: Assembly of precast components	01/10/2021	---
021 Amber list: Safety barriers, gates and fences	01/10/2021	---
022 Amber list: Temporary construction components	01/10/2021	---
023 Green list: Safe access for vehicles	01/10/2021	---
024 Green list: Access with one-way traffic	01/10/2021	---
025 Green list: Half board site plasterboard	01/10/2021	---
026 Green list: Permanent means of access	01/10/2021	---
027 Green list: Temporary work Coordinator	01/10/2021	---
028 Green list: Inlet headroom	01/10/2021	---
029 Green list: Operations & Maintenance info	01/10/2021	---

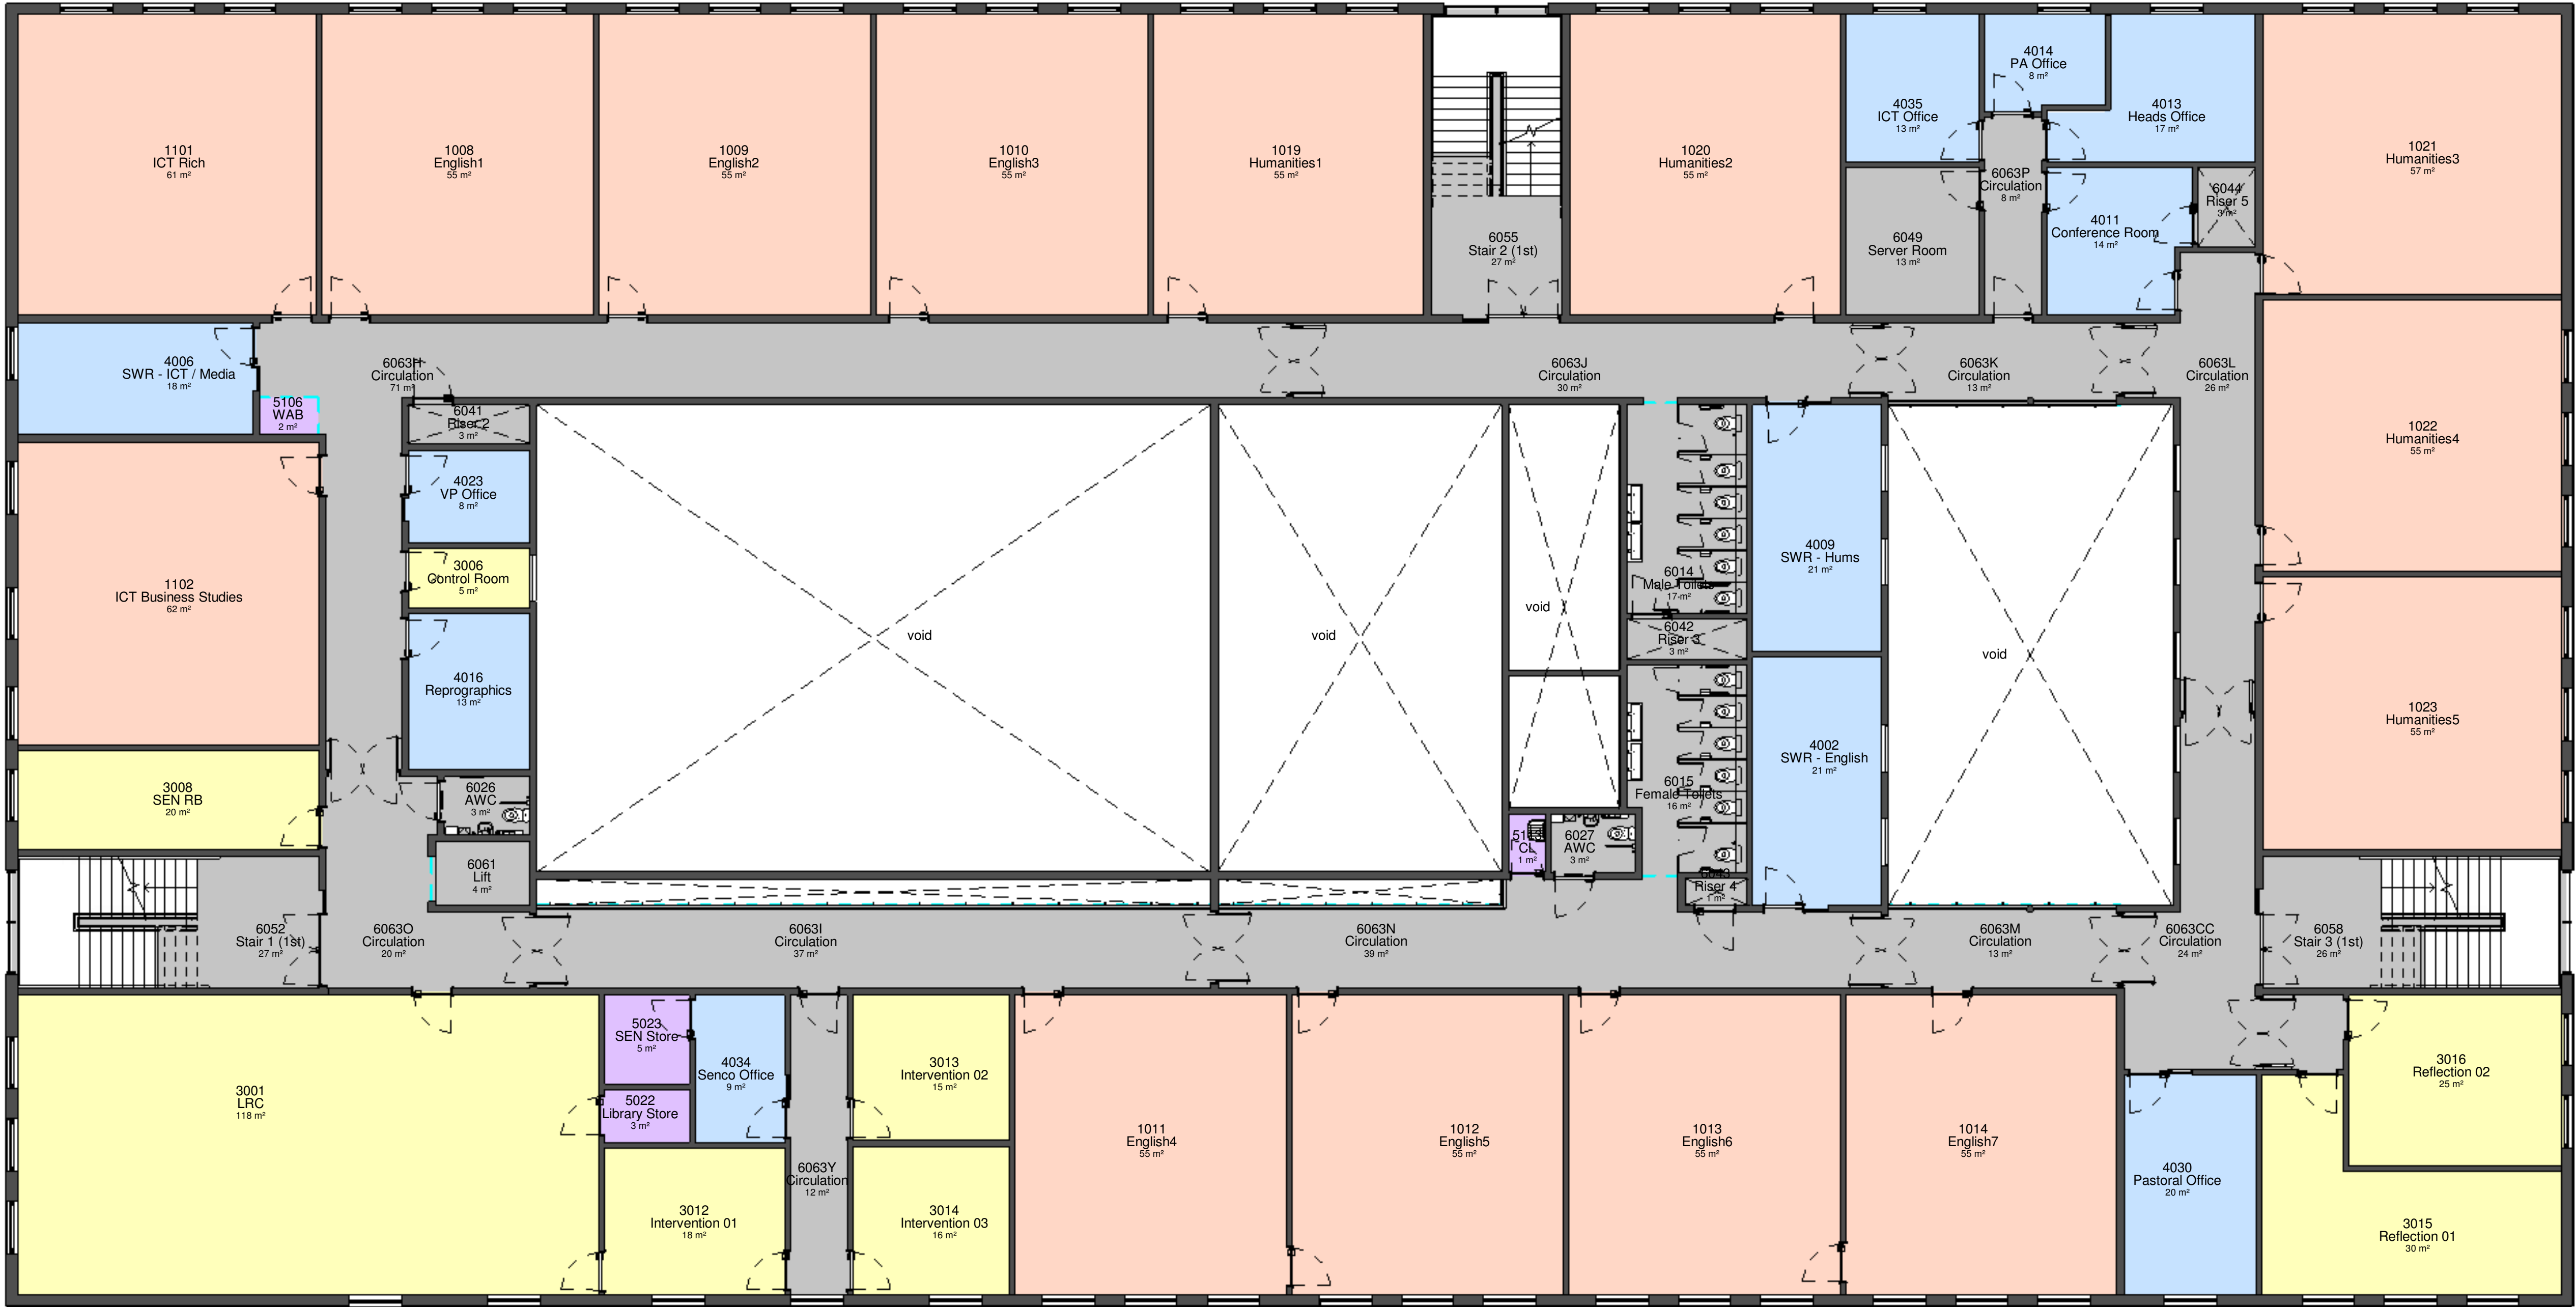

1 **GAFloorPlanL01**
1 : 100



Department
for Education

REV	DATE	DESCRIPTION	BY
-----	------	-------------	----

CONTRACTOR	ORIGINATOR	REF:
------------	------------	------

**BOWMER
KIRKLAND**

ORIGINATOR	REF:
------------	------

cpmg **CPMG Architects Ltd**
People Purpose Place

Nottingham	13 St. Peter's Gate, Nottingham, NG1 2JF	0115 959 9505
London	31 Old Bailey Street, London, EC1A 8EJ	0207 492 895
Birmingham	The Levens Building, Bull Street, Birmingham, B4 6ED	0121 461 2052
enquiries@cpmg-architects.com		www.cpmg-architects.com

PROJECT	TRINITY ACADEMY
---------	-----------------

SCHOOL BUILDING

DRAWING TITLE

GENERAL ARRANGEMENT: PLANS

FLOOR PLANS

GA Plan L01

DRAWING STATUS

PLANNING

DRAWN BY	DATE	CHKD BY	SCALE	MEDIA
----------	------	---------	-------	-------

AW	23/09/2021	As indicated	A0	
----	------------	--------------	----	--

PROJECT - ORIGINATOR - ZONE - LEVEL - TYPE - ROLE - NUMBER	REVISION
--	----------

FS0954-CPM-01-01-DR-A-2001	P02
----------------------------	-----

Copyright of CPMG Architects Limited 2021. All rights reserved. No part of this publication may be reproduced, stored in retrieval system or transmitted in any form or by any means without prior permission of CPMG Architects Limited. Do not scale from drawing. Use figured dimensions only. All dimensions to be checked on site.
ISO 9001:2015 Quality Management ISO 14001:2015 Environmental Management
PAS 1182:2015 Building Information Modelling