


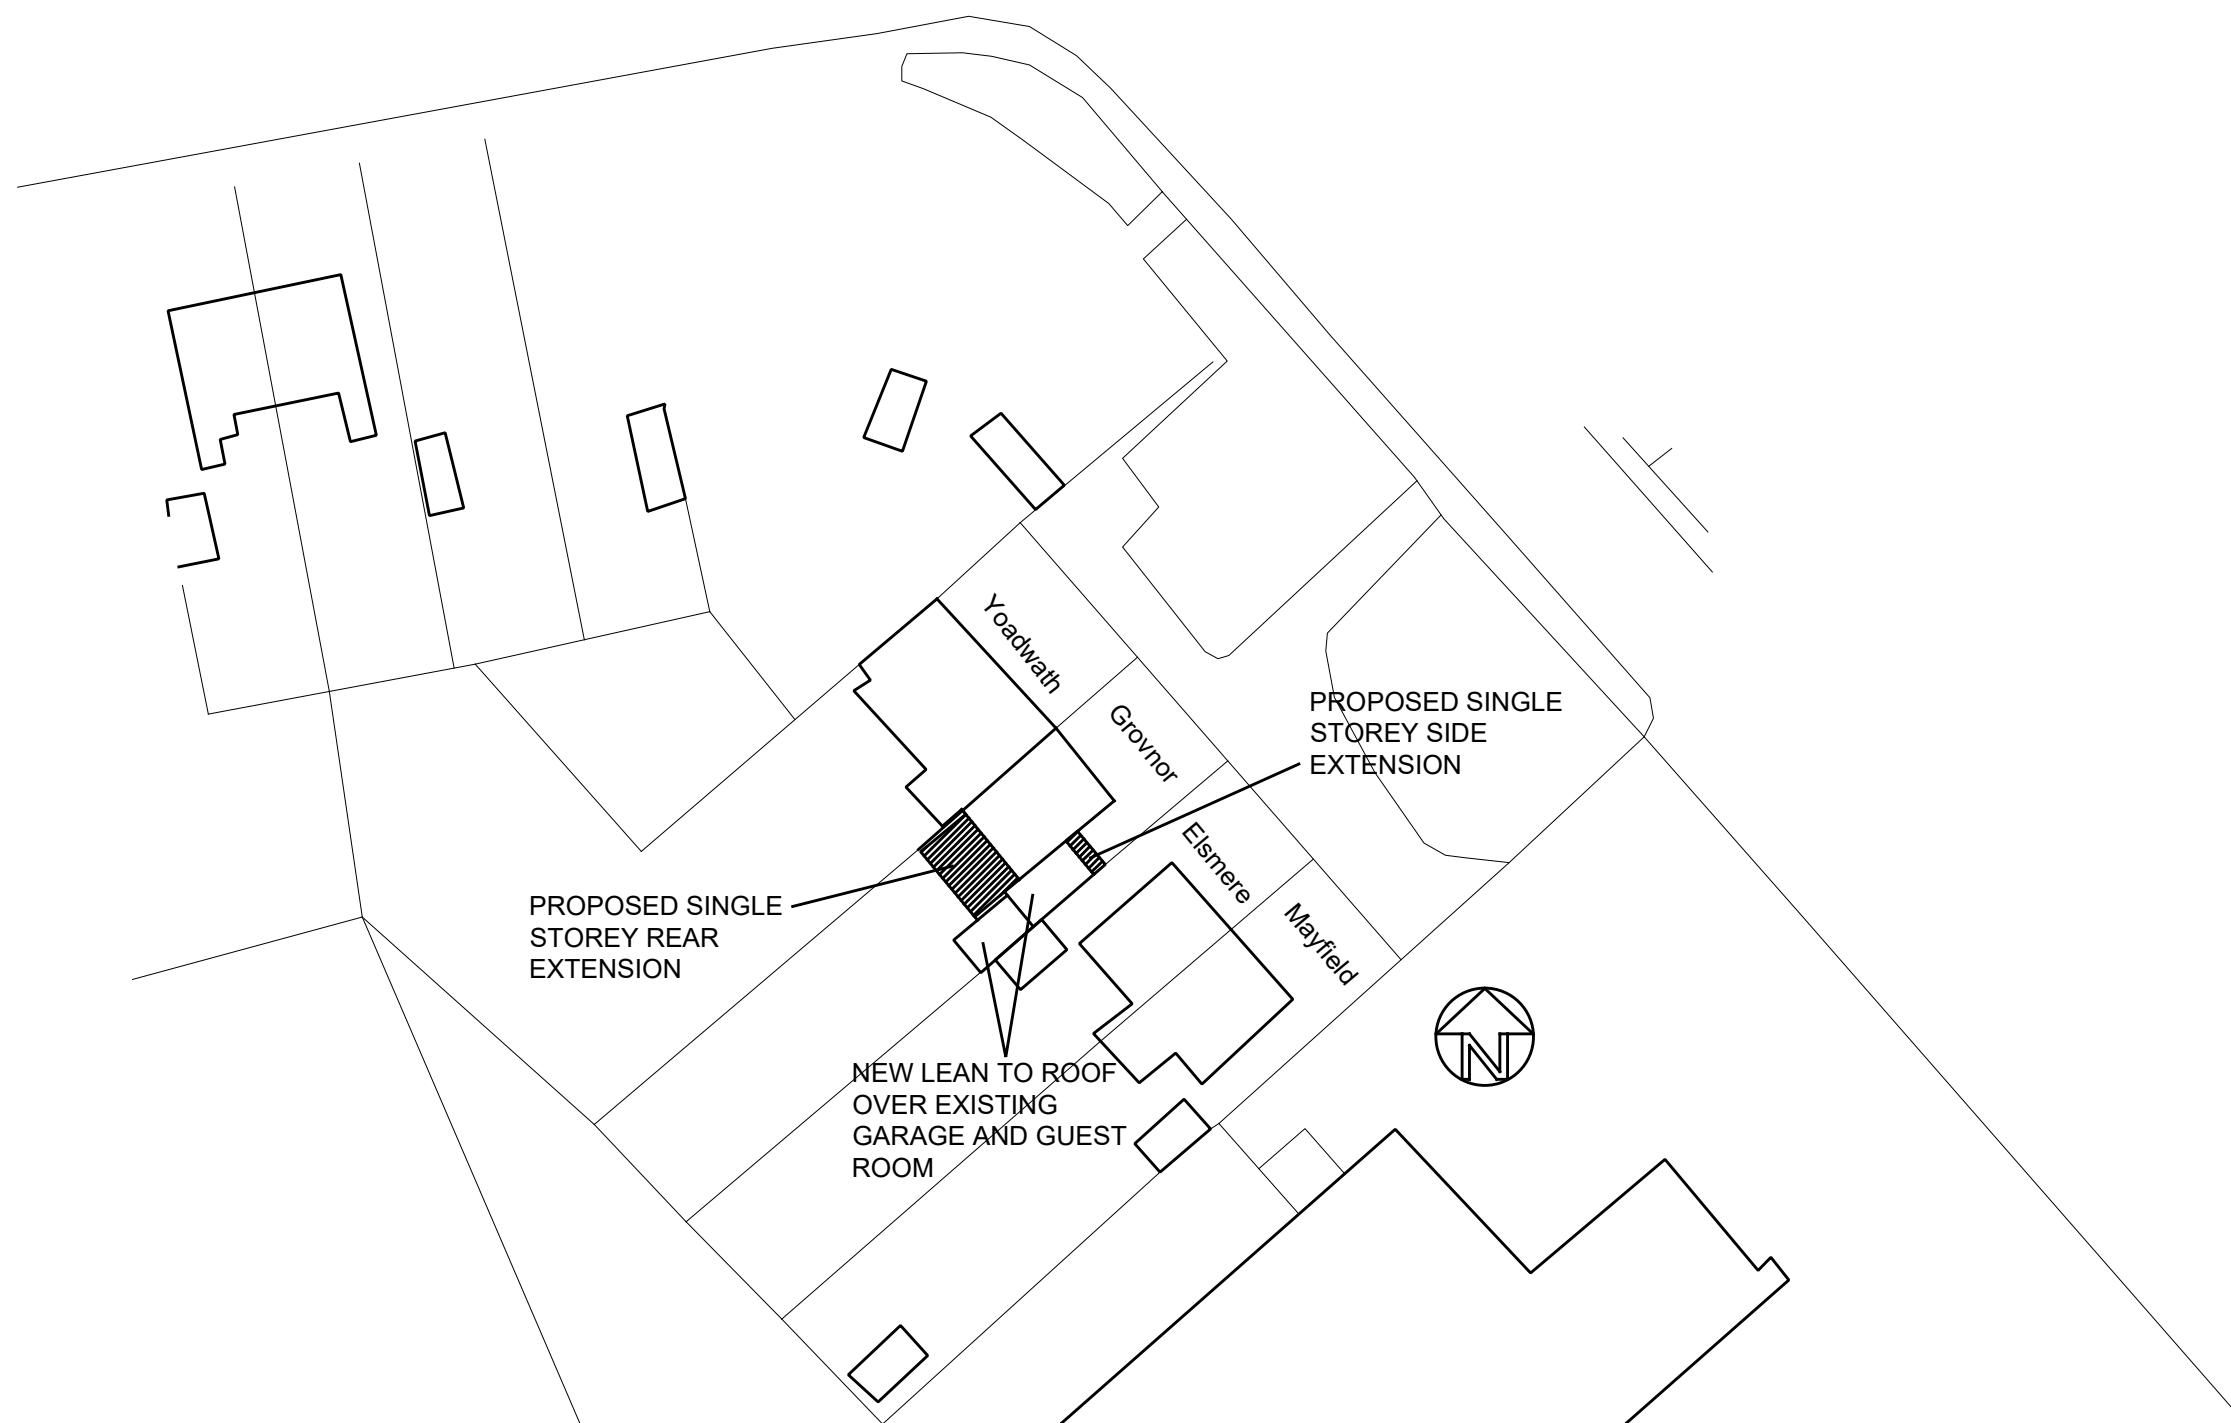

Grovnor, Sheffield Road, Hoyland	
EXTENSION TO DWELLING PROPOSED SITE PLAN	
Date: Feb 2018	Scale: 1:500@A3