




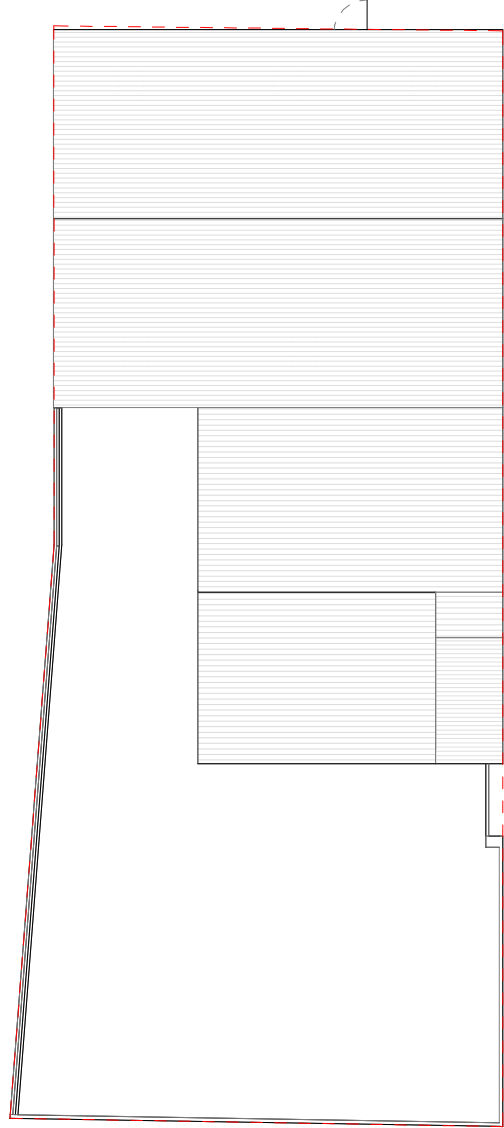


Existing Site Plan
Scale: 1 : 200

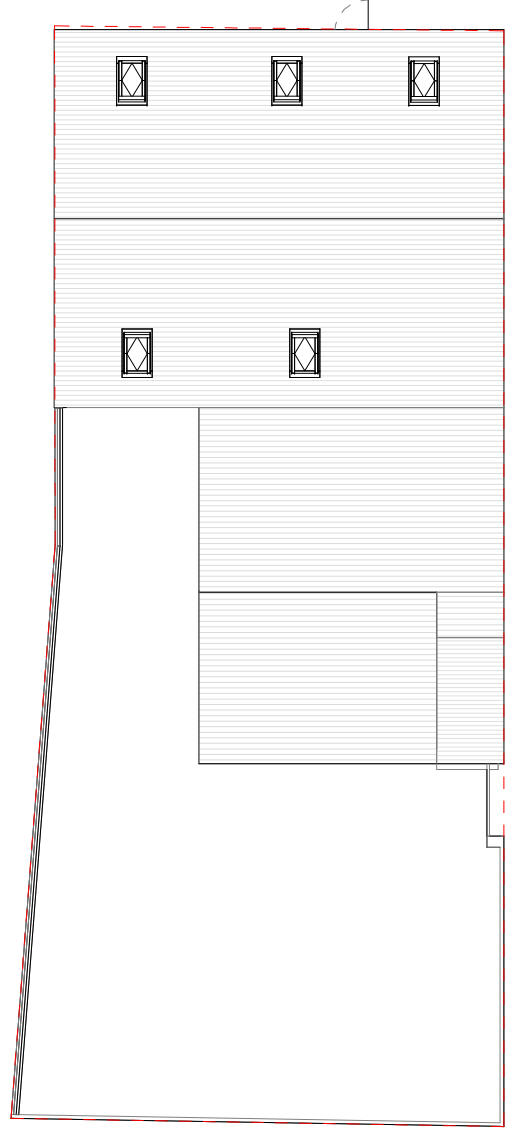


Proposed site plan
Scale: 1 : 200

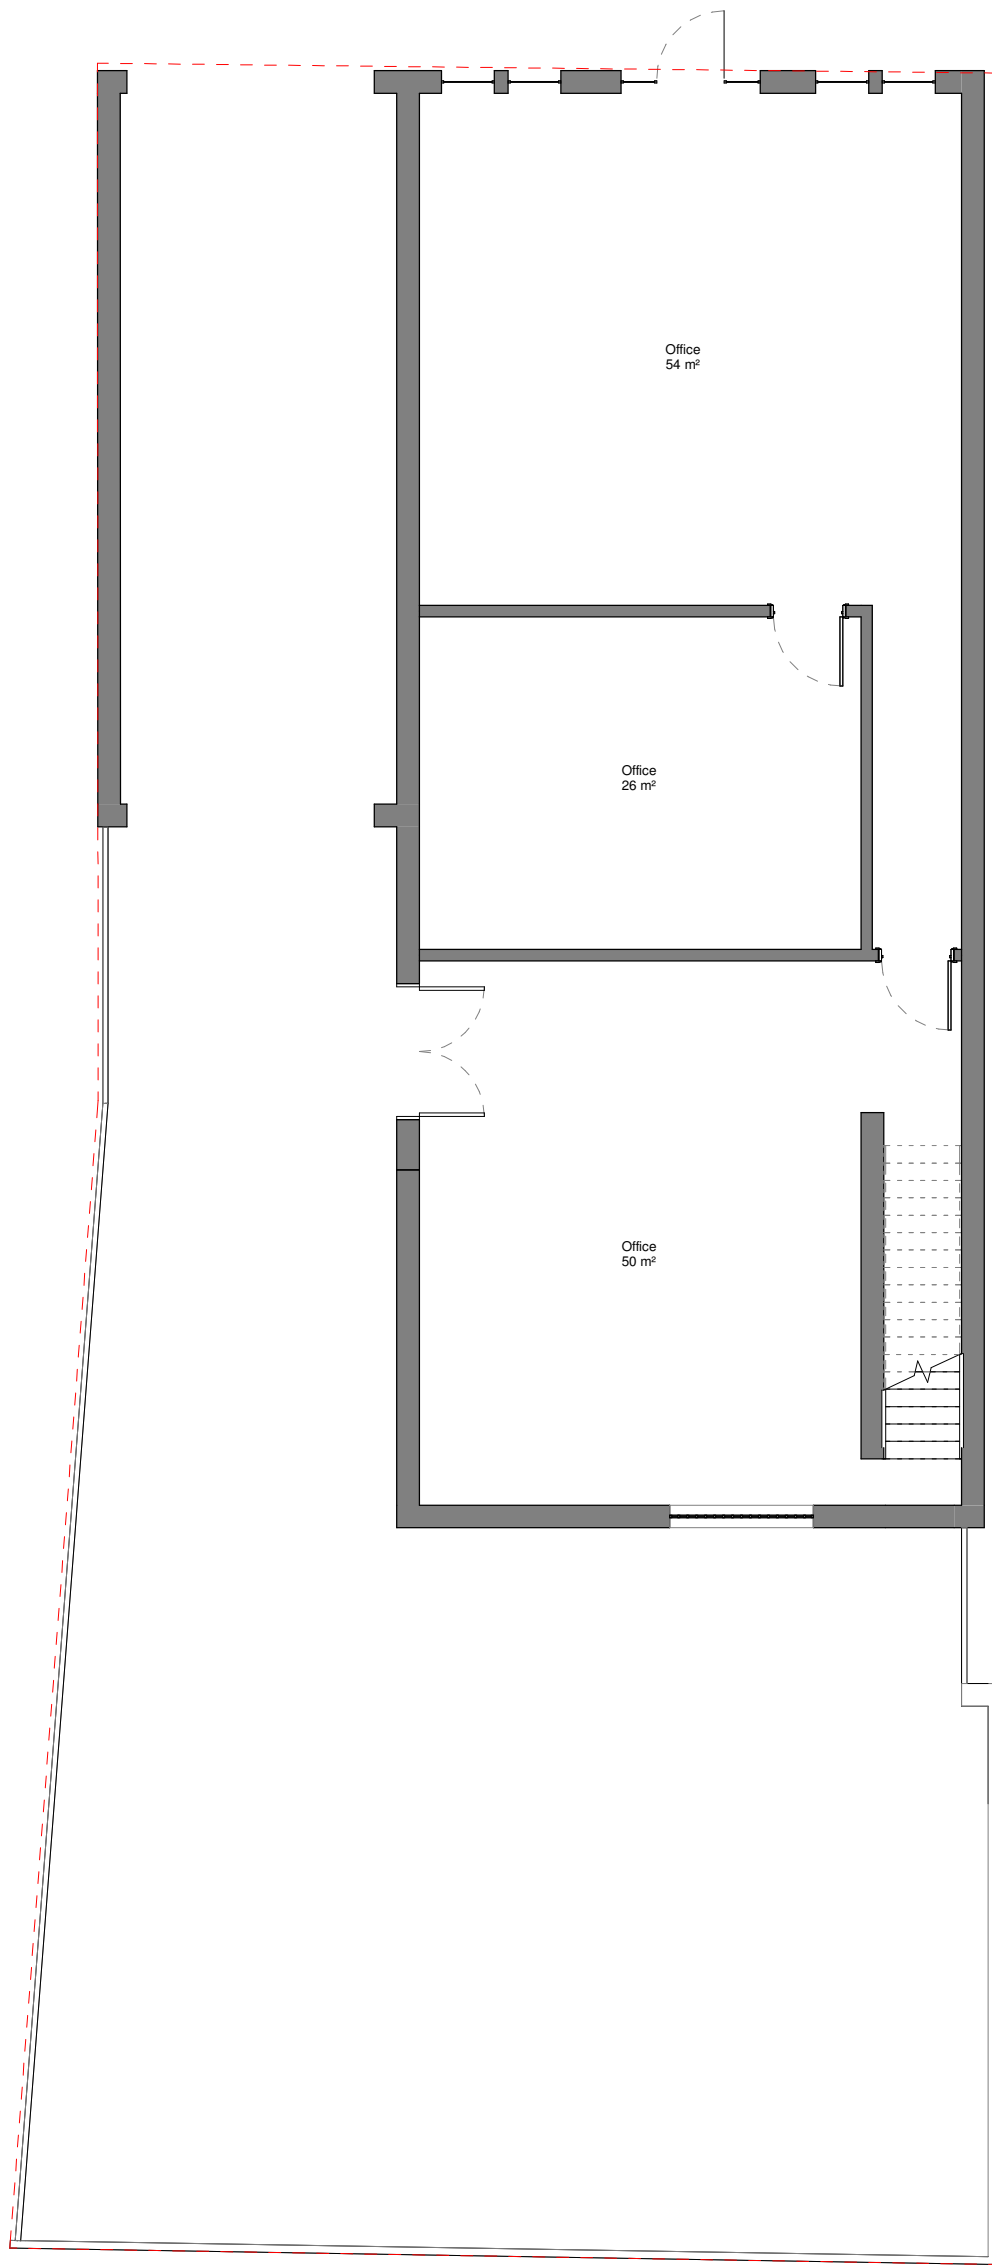


Existing Ground Floor Plan
Scale: 1 : 100

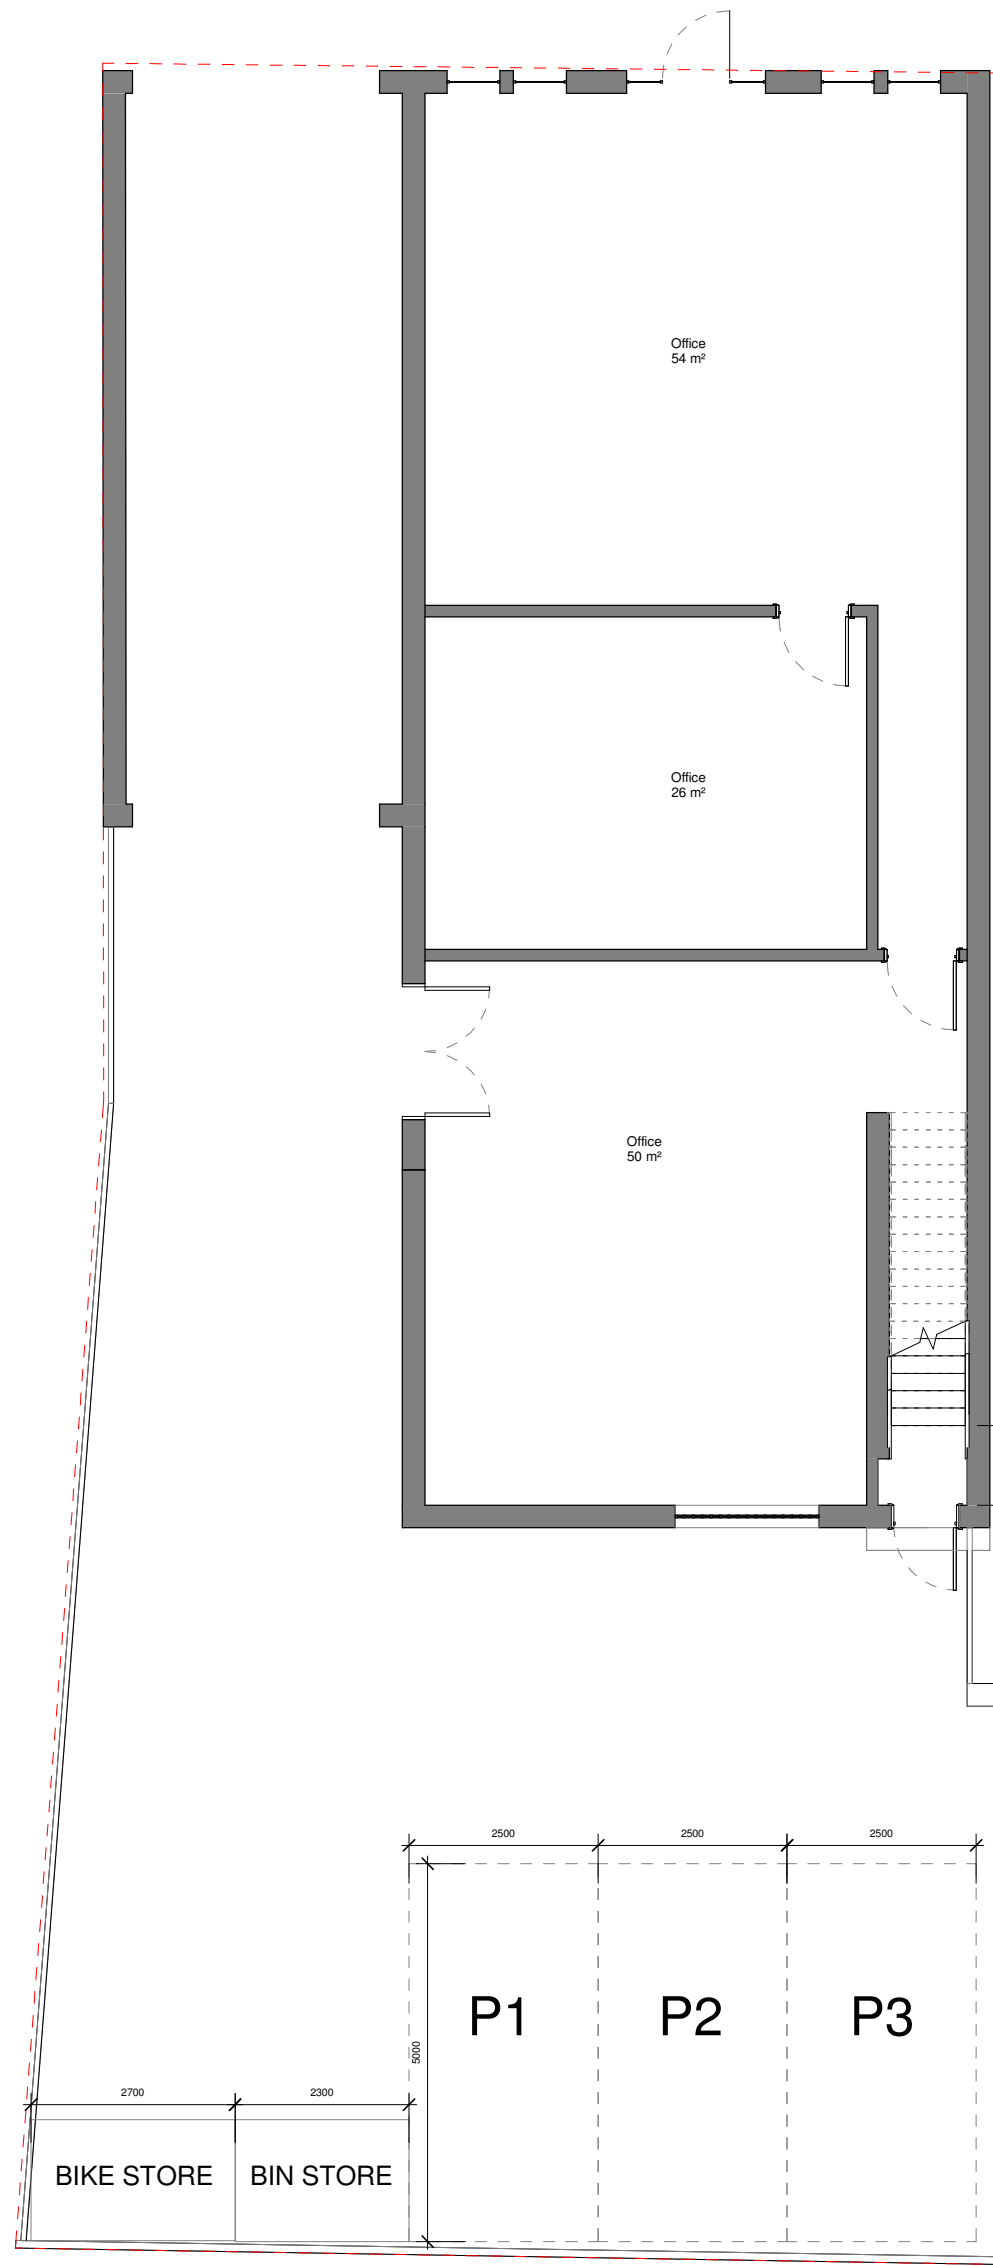


Proposed Ground Floor Plan
Scale: 1 : 100

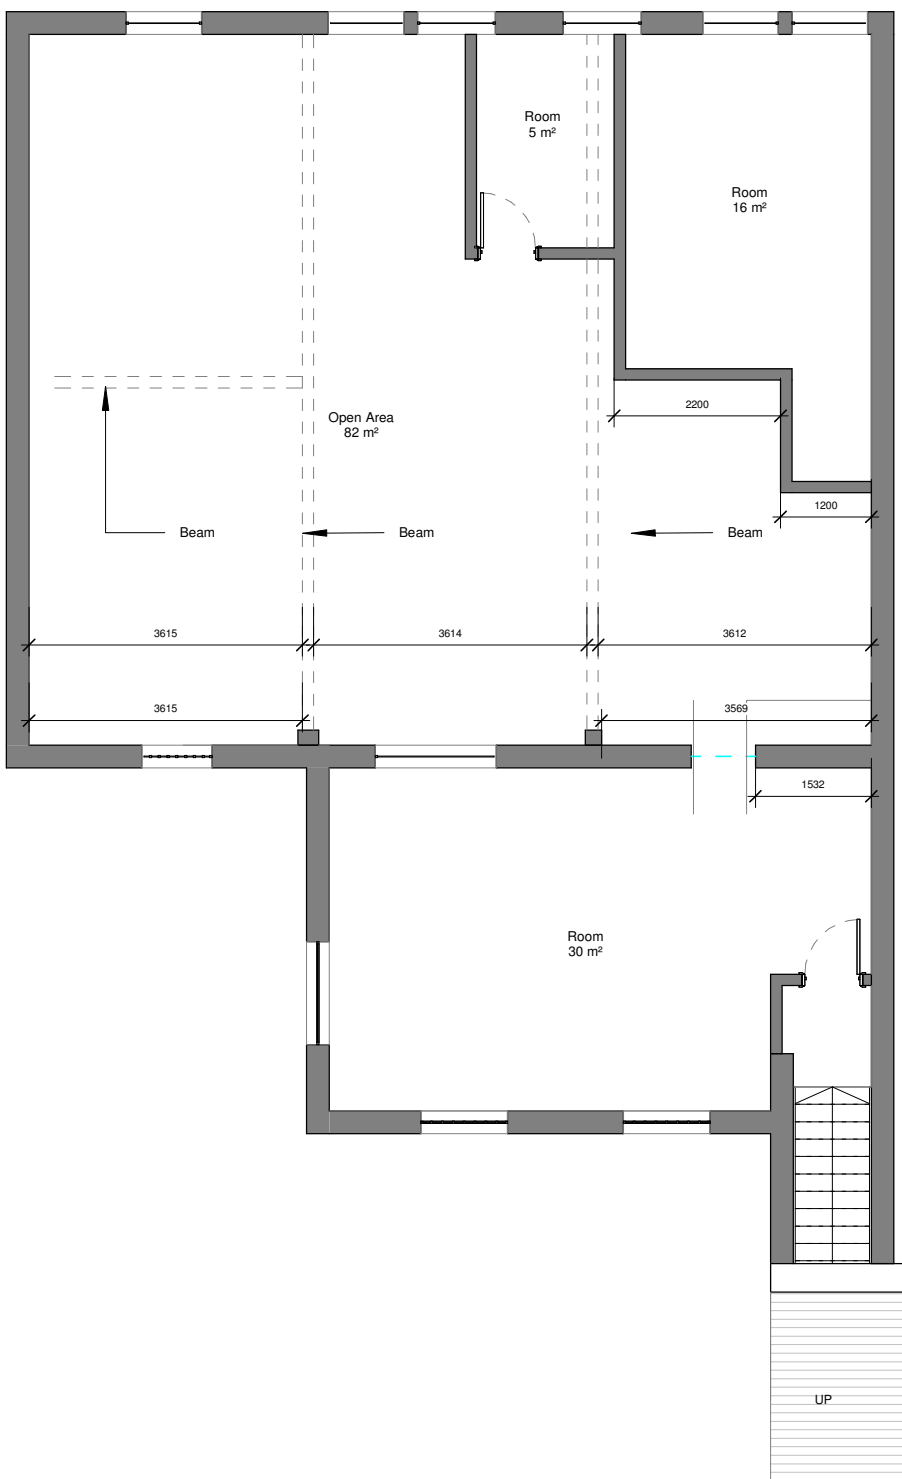

Existing First Floor Plan
Scale: 1 : 100

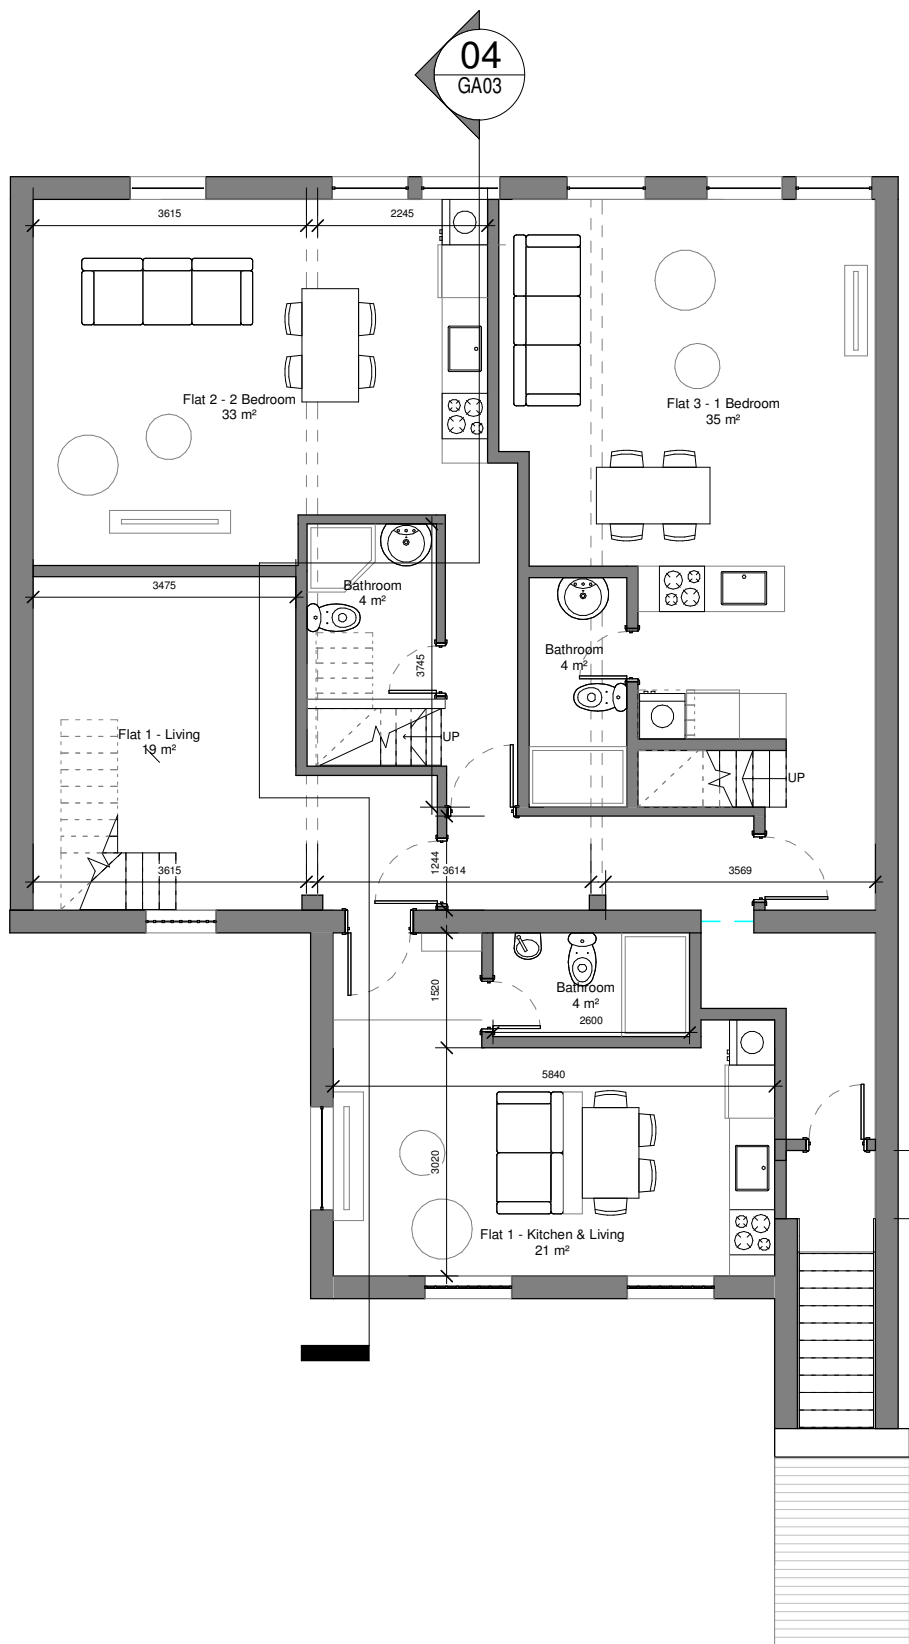

Proposed First Floor Plan
Scale: 1 : 100

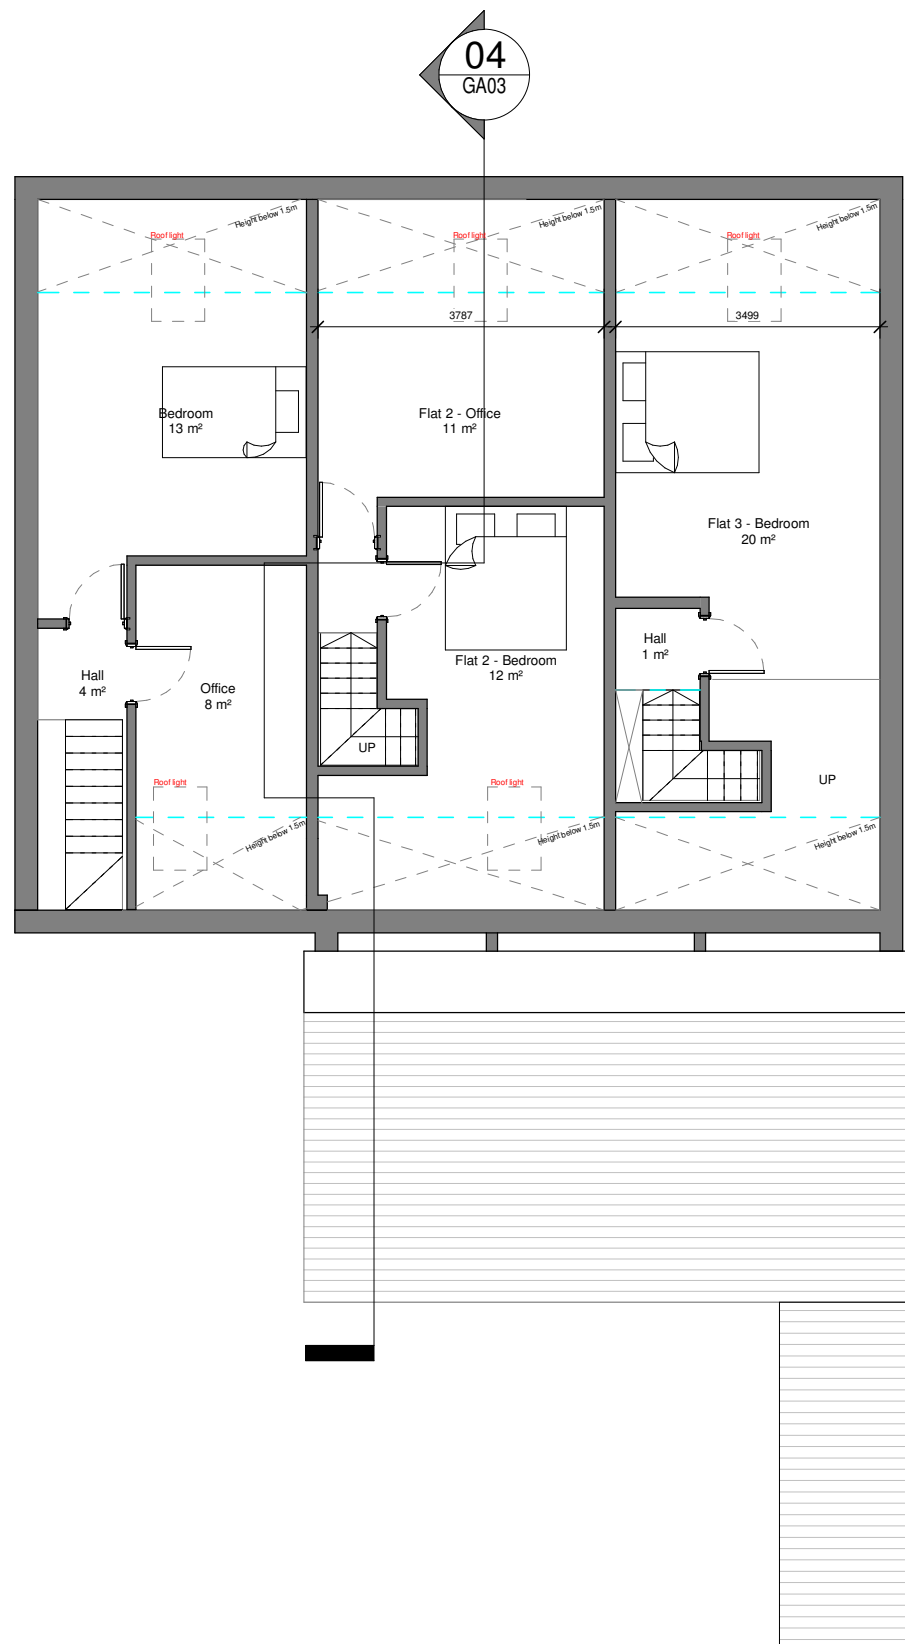


Proposed Second Floor Plan
Scale: 1 : 100



OS Plan
Scale: 1 : 1250


All dimensions to be verified on site. Do not scale this drawing. All discrepancies to be clarified with project Architect.
This drawing is the property of Benoy Architects and is issued on the condition it is not reproduced, retained or disclosed to any unauthorised person, either wholly or in part without written consent of Benoy Ltd.
Ordnance Survey material is used with the permission of The Controller of HMSO, Crown copyright AR 159670.

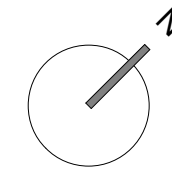


Key Plan

AREA SCHEDULE

FLAT 1 - 1 BEDROOM - 59 SQM
FLAT 2 - 1 BEDROOM - 58 SQM
FLAT 3 - 1 BEDROOM - 59 SQM

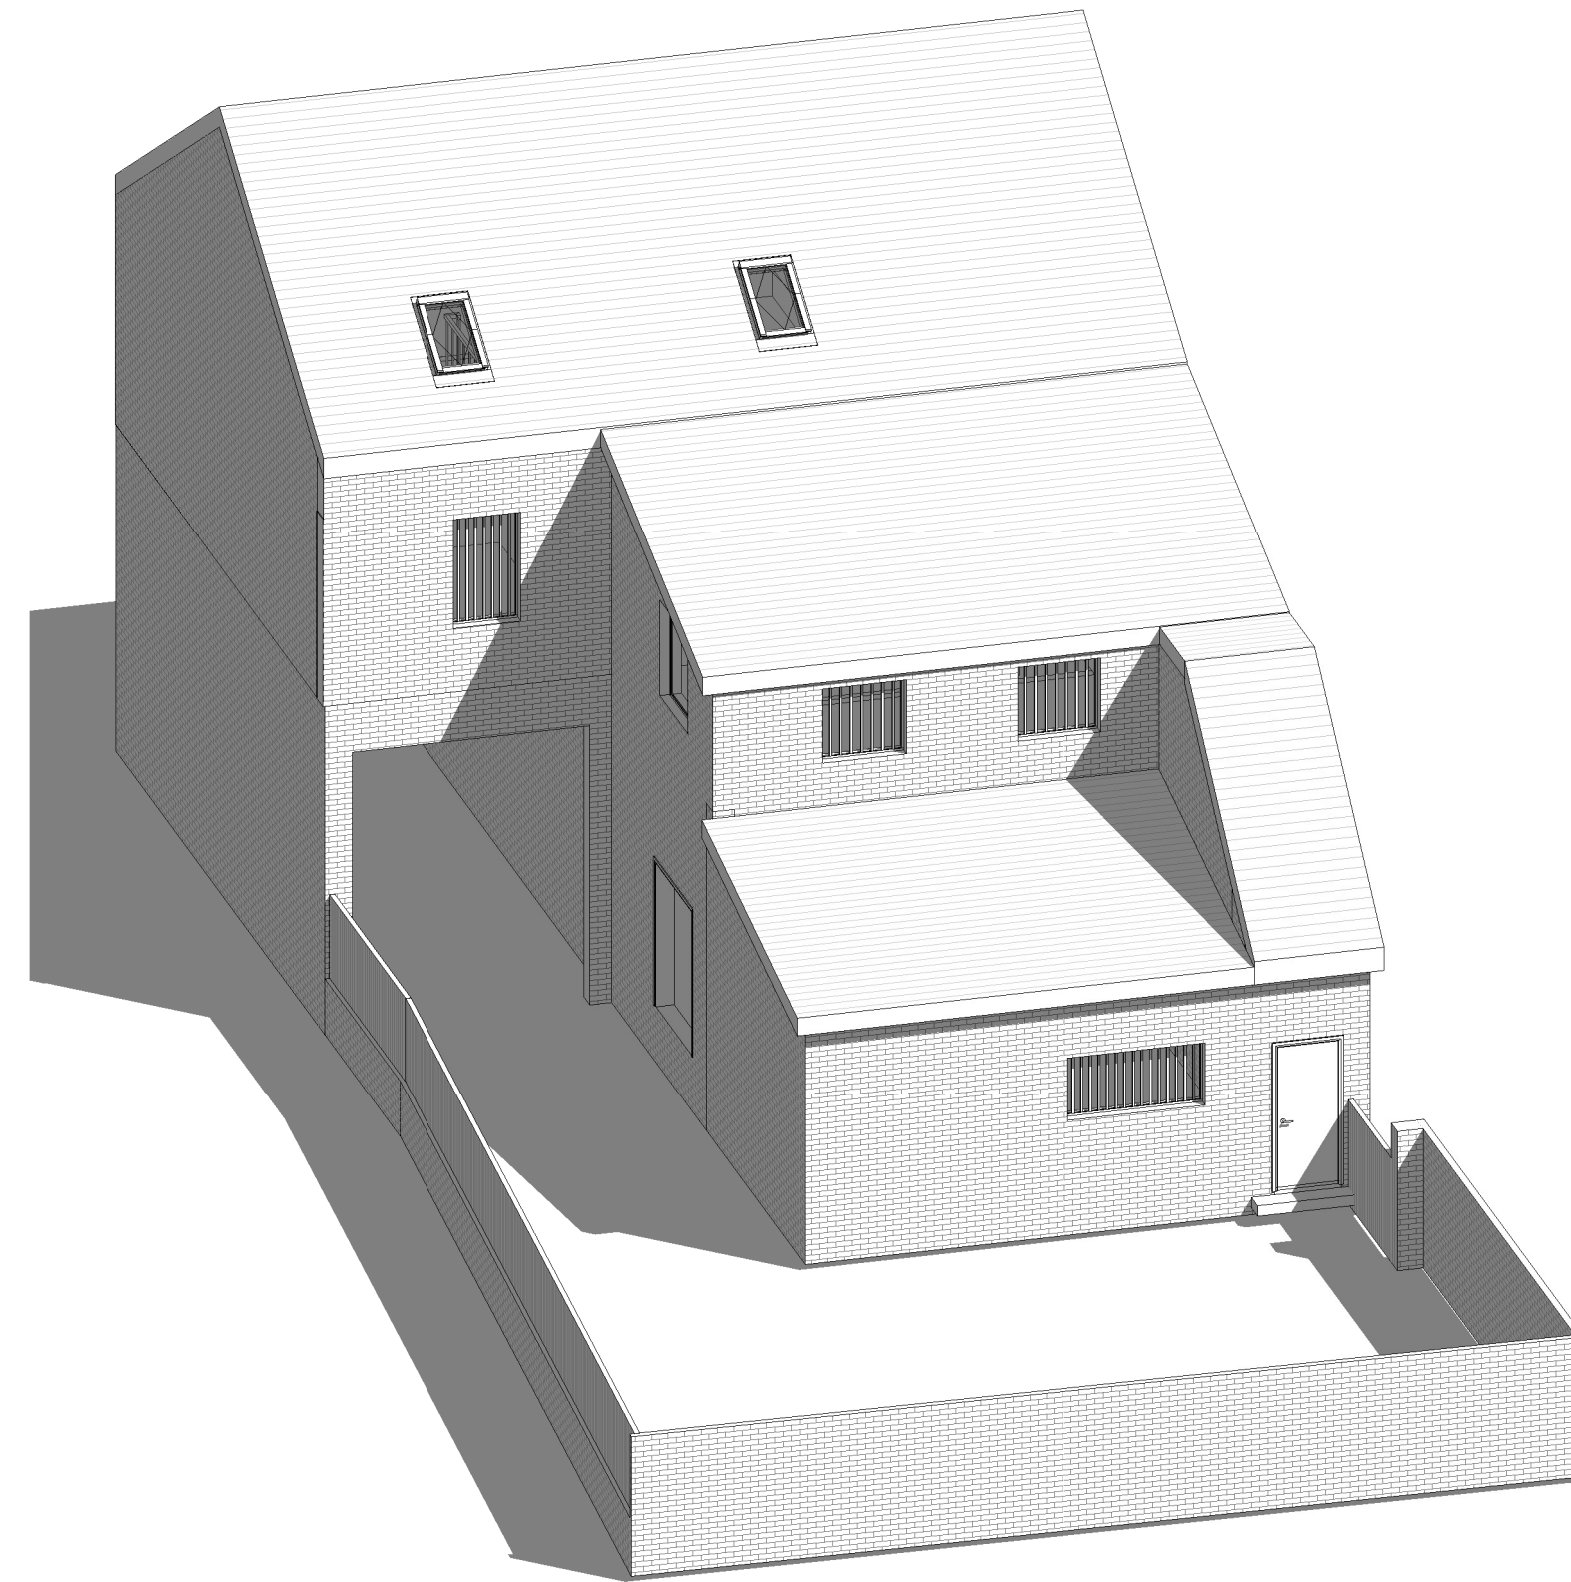

3D Model
Scale:

 

Rev	Date	Description	By	Chk'd
2dio Architecture Design Architecture Masterplanning Interiors Graphics				
Client				
Usman				
Project				
36 Hoyland Rd, Hoyland, Barnsley S74 0PB				
Drawing Title				
Existing & Proposed Floor Plans				
Drawn By		Checked By		
IK		2DIO		
Scale	Sheet Size	Date		
As indicated	A1	26.05.11		
Project No.	Drawing No.	Rev		
600-685	2DIOGA02			
Status				
INFORMATION				
www.2dioarchitecture.co.uk				
TEL : 07965422895				
info@2dioarchitecture.co.uk				