

No dimensions are to be scaled from this drawing, all dimensions and sizes to be verified on site.

No structural information is to be taken from these drawings – refer to Structural Engineer's drawings.


Rev:	Description:	Date:
------	--------------	-------



North West Elevation as Existing
(Scale 1:50)



South East Elevation as Existing
(Scale 1:50)

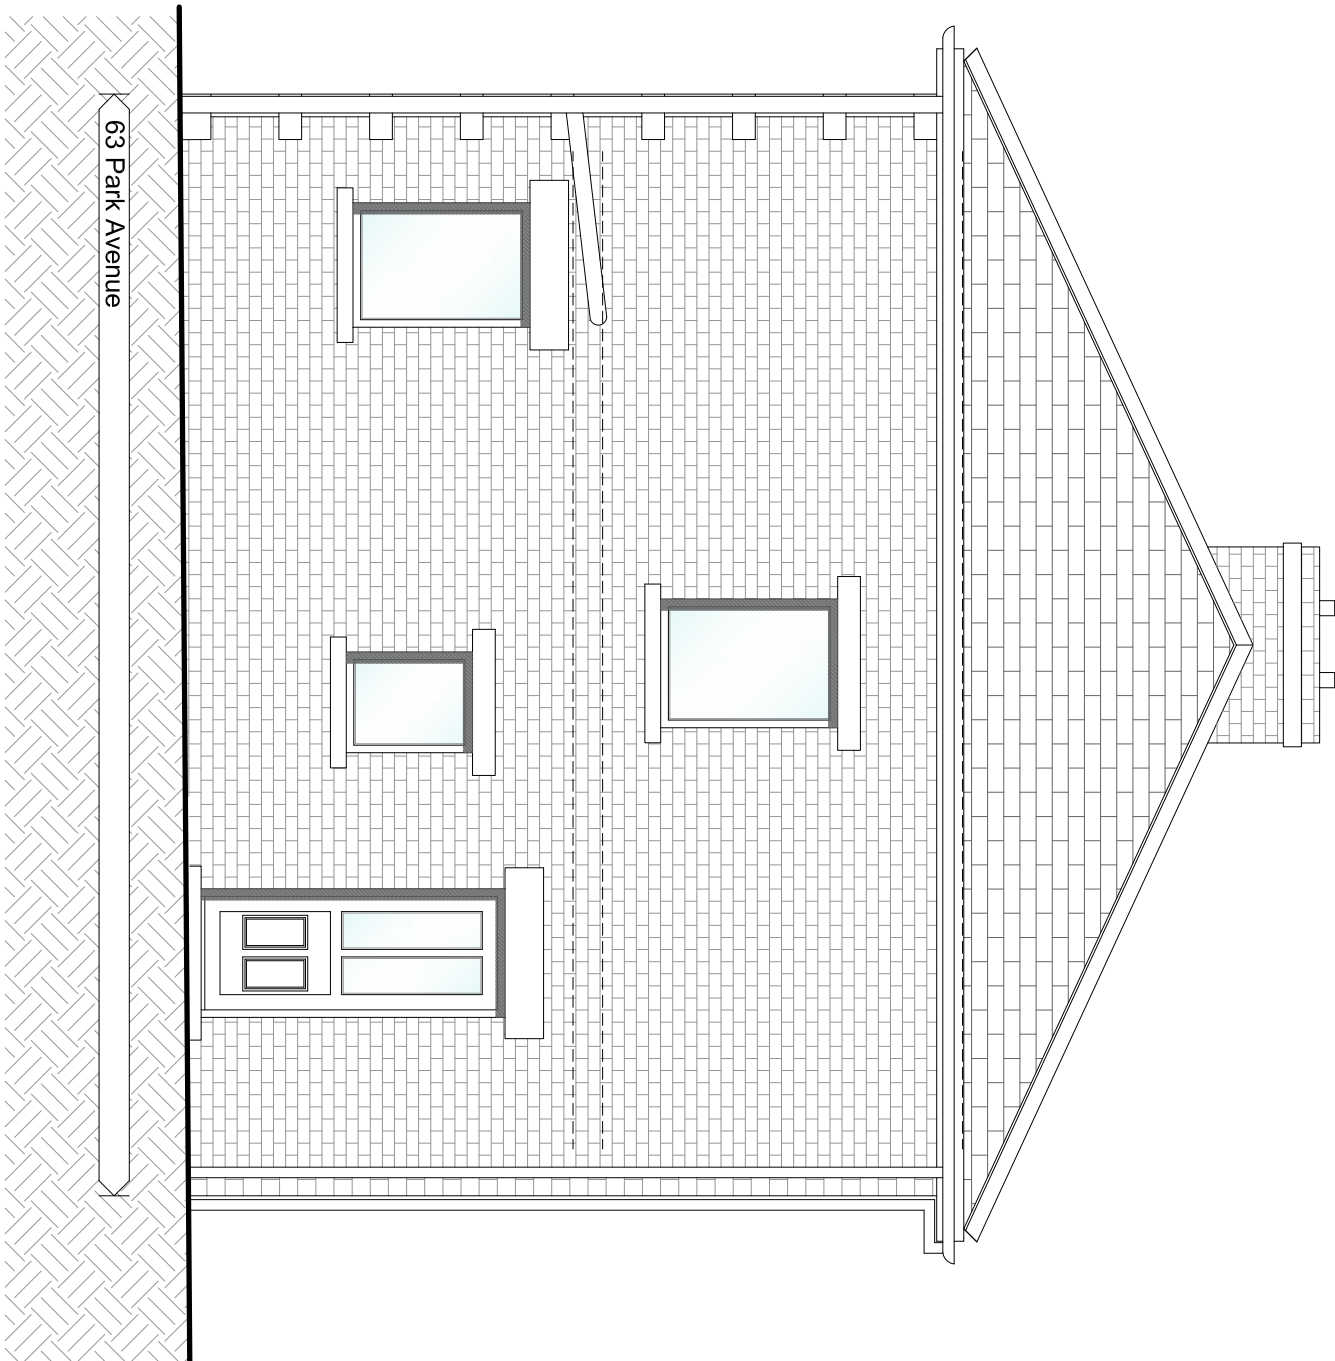

South West Elevation as Existing
(Scale 1:50)

Client:
Mr A. Brown

Job Title:
Proposed Rear Extension to 63 Park Avenue, Peristone, Sheffield, S36 6DL

Drawing Title:
Elevations as Existing

Scale: 1:50 @ A1
Drawn By: n/a
Date: Aug 2022

Drawing No:

22001-02-P01