



EDWARD STREET SIDE 1 ELEVATION SCALE 1:100 @A3

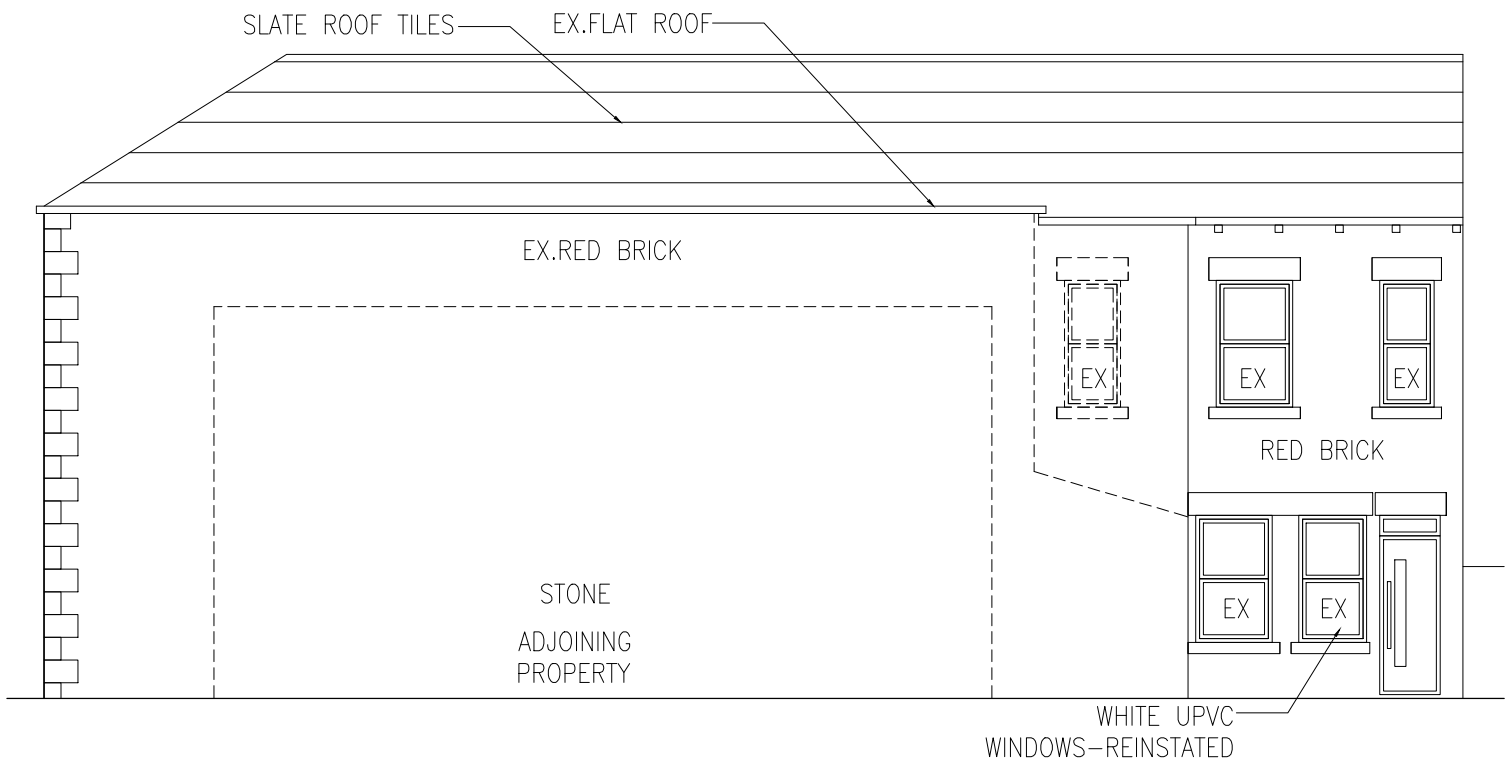

SIDE 2 ELEVATION SCALE 1:100 @A3



FRONT ELEVATION SCALE 1:100 @A3

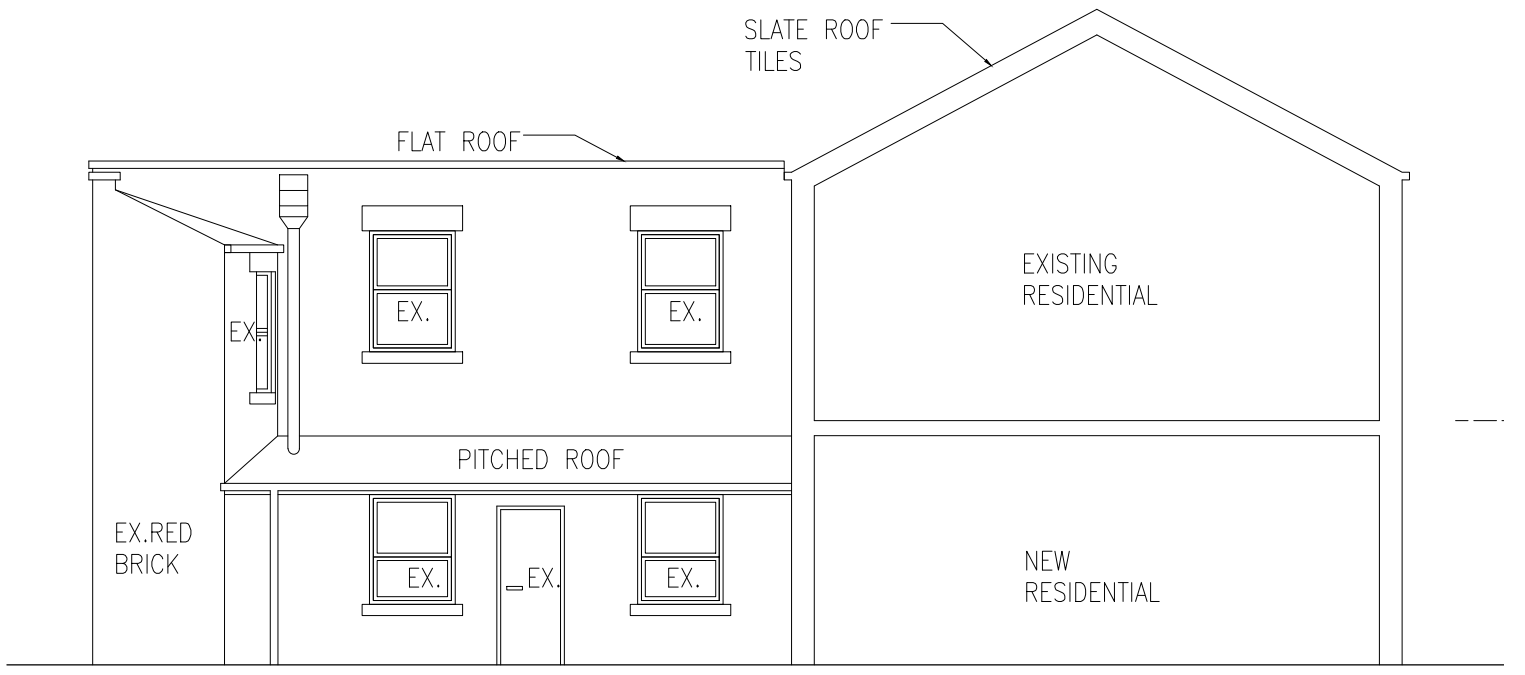

REAR ELEVATION SCALE 1:100 @A3

client **ALBANY CONSTRUCTION (YORKSHIRE) LTD**  
 project **THE OLD CO-OP BUILDING, SNAPE HILL ROAD, DARFIELD, BARNSELY, S73 9LY**  
 title **PROPOSED ELEVATIONS**  
 drawing no **A24-165-07** revision **B**  
 scale **1:100@A3** date drawn **05/11/2024**

**SPACE studio**  
 18 Mylor Road  
 Sheffield  
 S11 7PF  
 Telephone +44 (0) 114 263 1762

**RIBA**  
 Chartered Practice

Revision	-	date drawn	<b>05/11/2024</b>	Drawn By	<b>AMA</b>
Comments	<b>FIRST ISSUE</b>				
Revision	<b>A</b>	date drawn	<b>19/11/2024</b>	Drawn By	<b>AMA</b>
Comments	<b>ELEVATIONS ADJUSTED</b>				
Revision	<b>B</b>	date drawn	<b>05/12/2024</b>	Drawn By	<b>AMA</b>
Comments	<b>ELEVATIONS ADJUSTED</b>				