


Side Elevation House Type 1 and 2 View from Back Lane West



Front Elevation House Type 2 View from Back Lane West

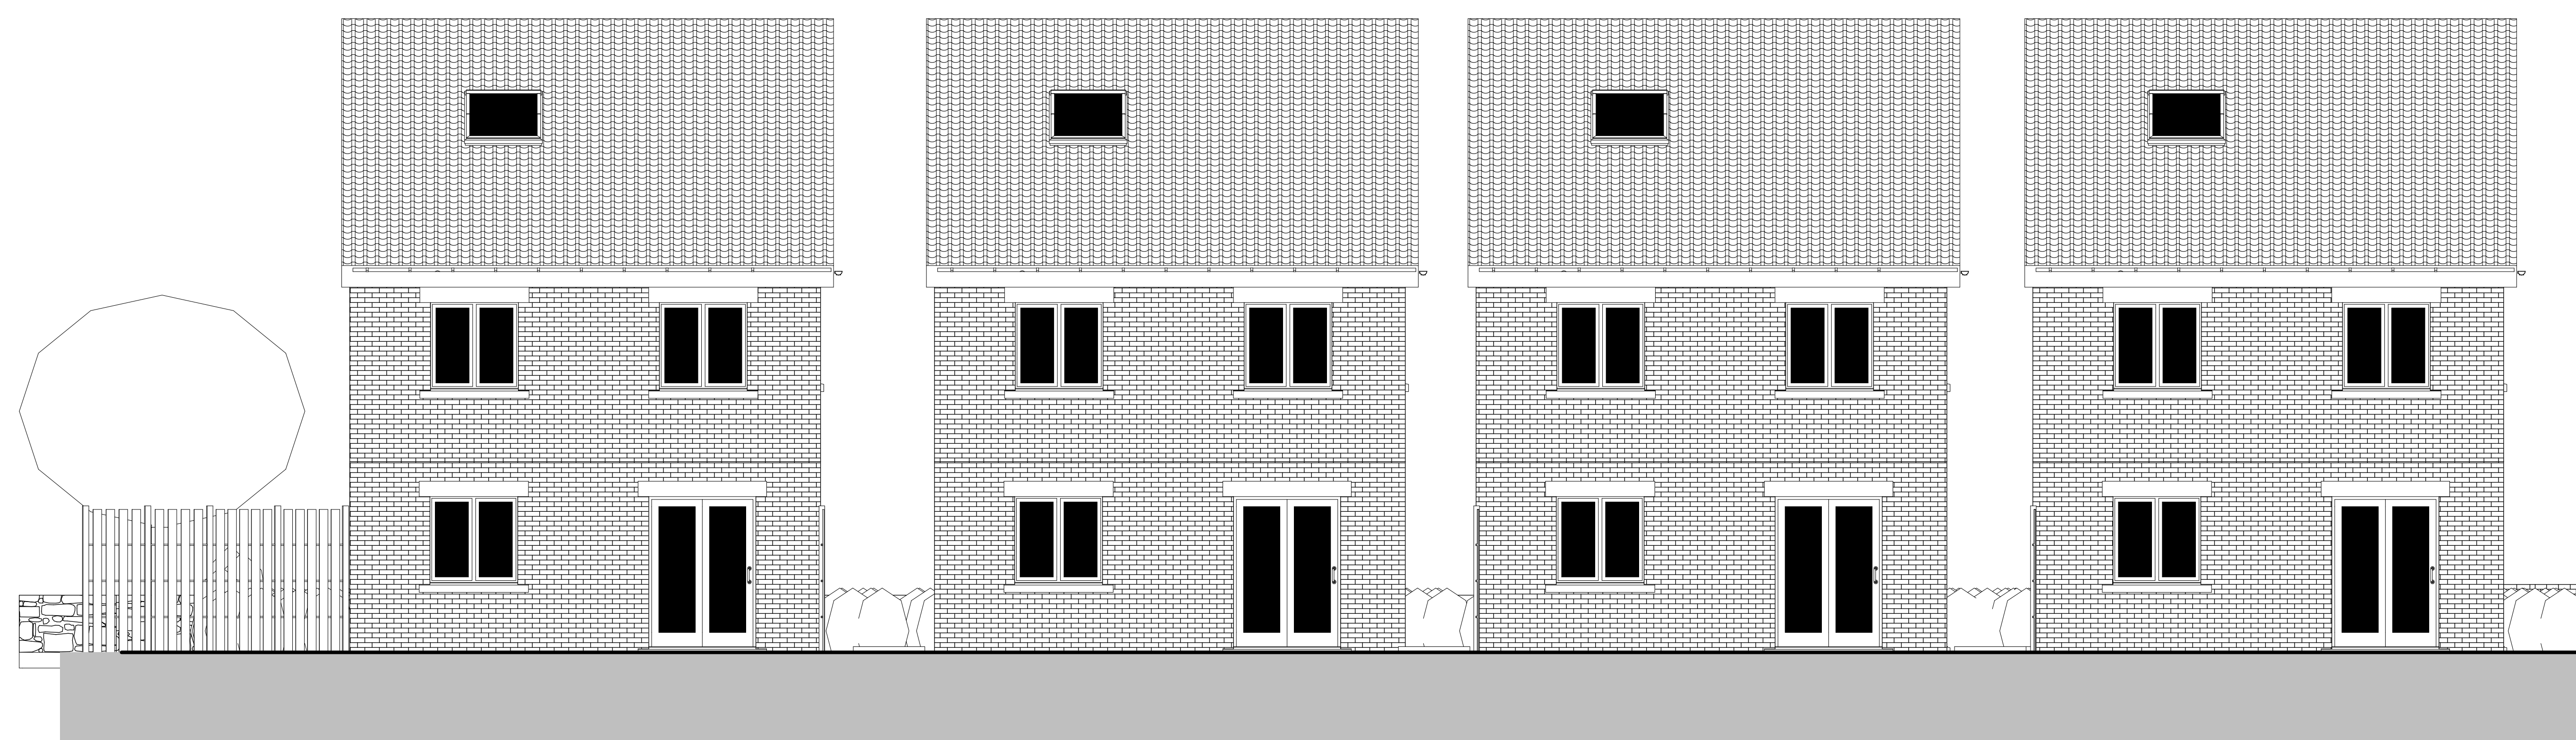

Rear Elevation House Type 1

Client: P White
Project: Proposed 6 Nr Residential Dwellings at 177 High Street Royston
Drawing Title: Elevations
Scale: 1:50 **Date:** 07/04/2026
Drawn By: AR
Drawing Nr: 9

Alan Robinson
 Chartered Architect BA Dip Arch RIBA BSc (Hons)
 2 Gawber Road, Barnsley S75 2AF
 Tel/Fax 01226 286066
 Mob: 07947808933

