

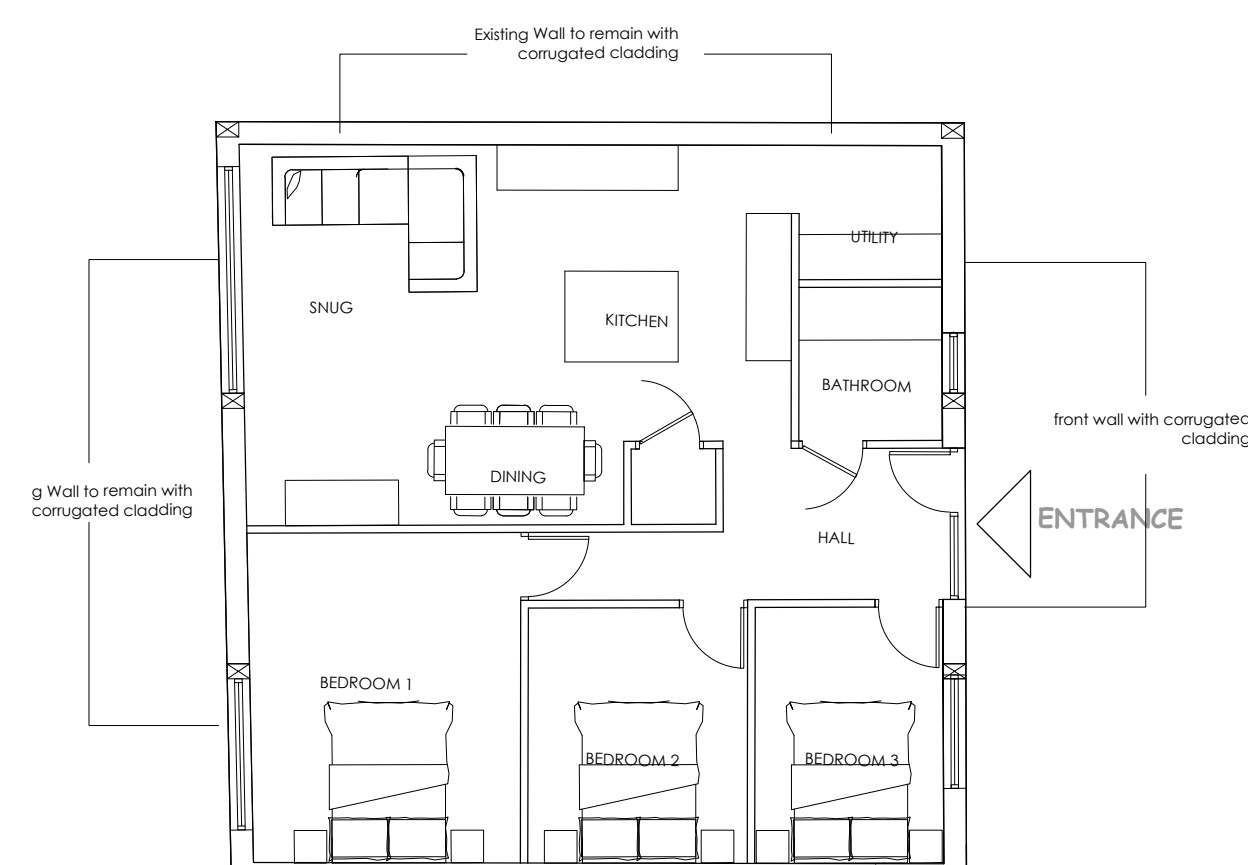
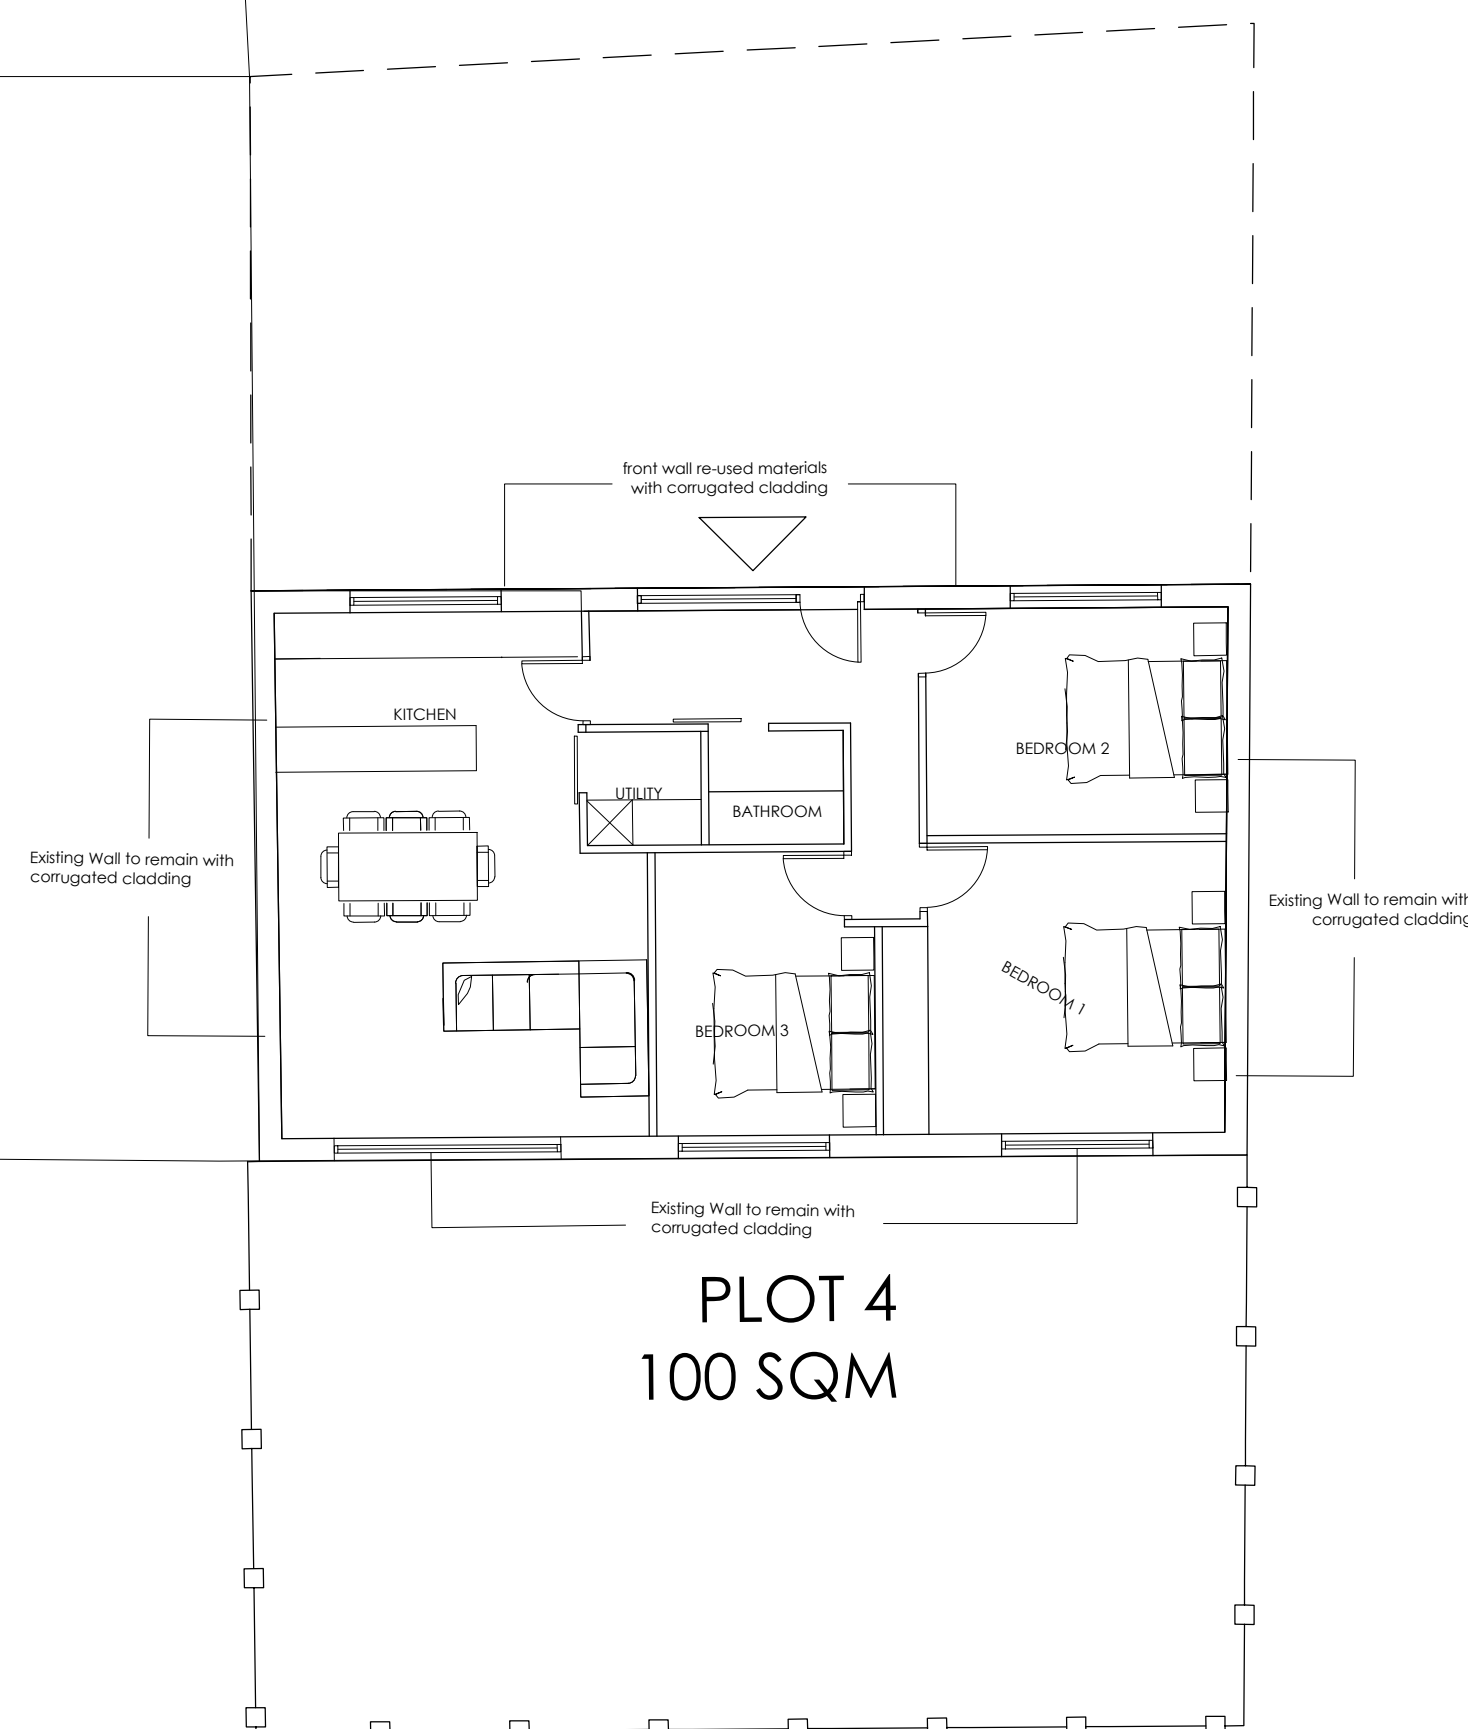



NOTE: ALL DIMENSIONS SHOWN
ARE PROVISIONAL DIMENSIONS
ONLY & SHOULD NOT BE READ AS
EXACT MEASUREMENTS.
THESE MAY NEED TO BE ALTERED
DUE TO SITE CONSTRAINTS/
INSPECTION
THE DRAWINGS AND DESIGN ARE
THE COPYRIGHT OF YCP LTD &
SHOULD NOT BE RE-PRODUCED
WITHOUT PRIOR PERMISSION

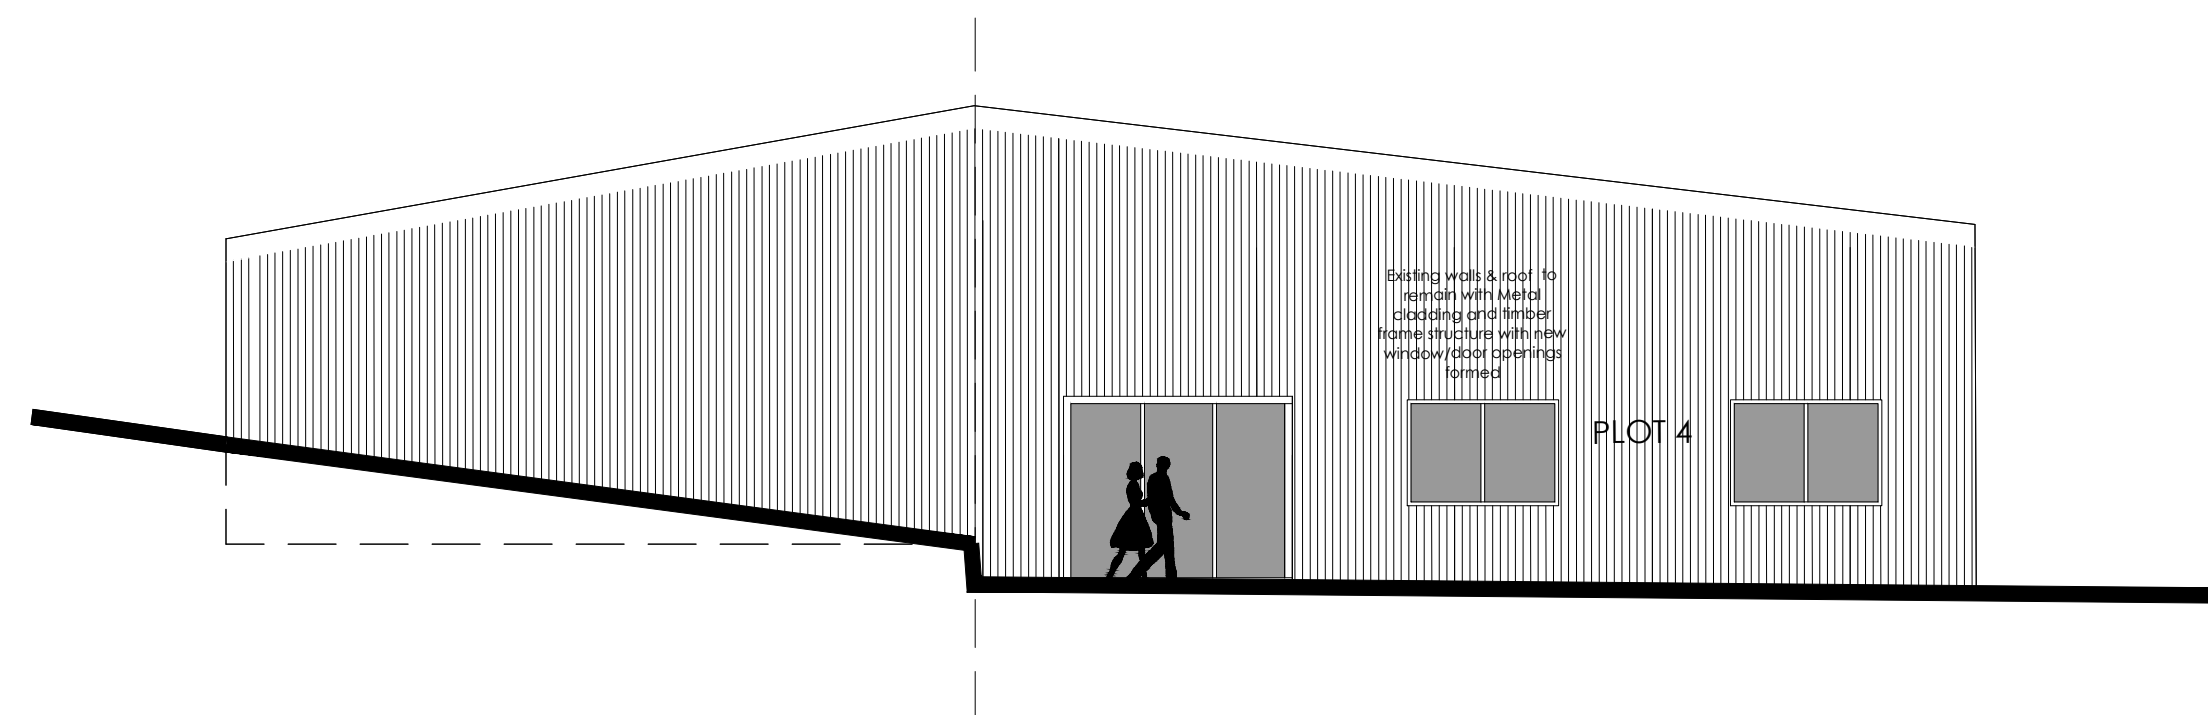

PLOT 3
100SQM

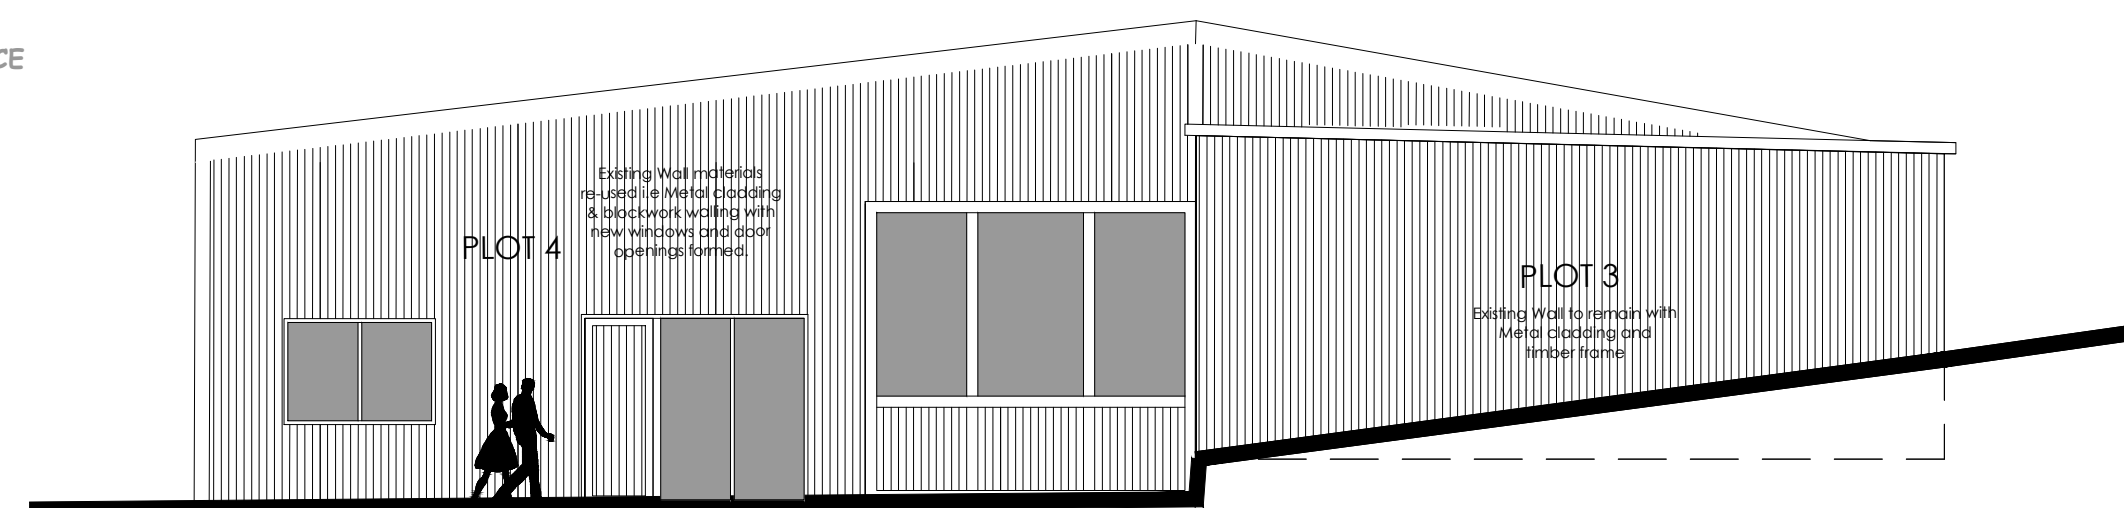

PLOT 4
100 SQM

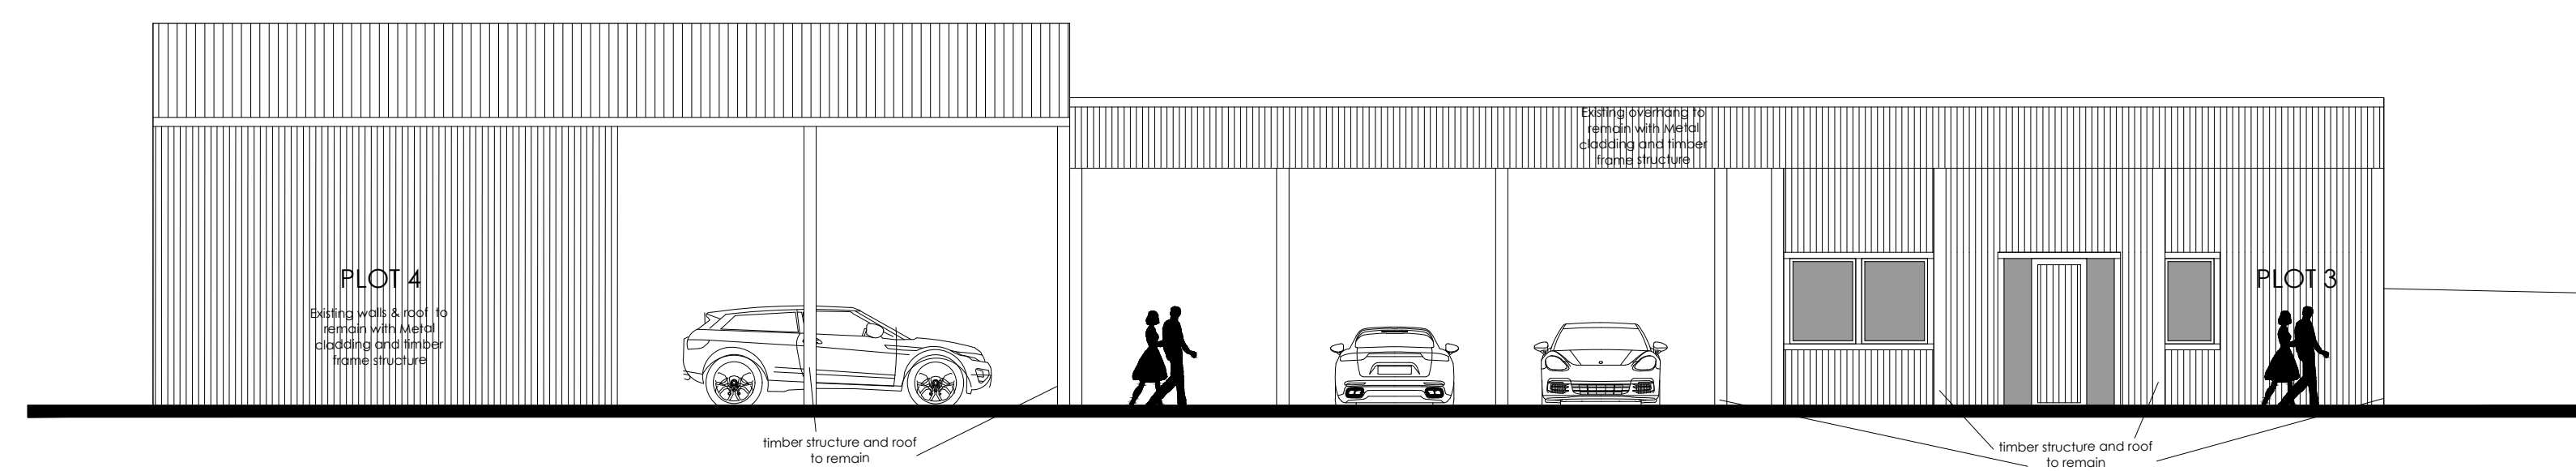

DRAWING DESCRIPTION
CLASS Q BARN APPLICATION
PLOTS 3 & 4
PROPOSED FLOOR PLANS

JOB TITLE

ROYD MOOR FARM, ROYD MOOR
ROAD THURLSTONE

CLIENT

KINGSMAN HOMES

DRAWN BY	SCALE 1:200 @ A1		
DATE	JUNE 2022	DRAWING NO.	REVISION
CHECKED		2036- 00-04	B



L'Arche Developments (Hampshire) Ltd
3 The Studio
The Old Brickworks
HD4 6JY
mail@larchedevelopments.co.uk
Company Reg:145534 VATReg: 14326355
Claire Barker-Jones 01772726600 & Emma Hooks 01772727272