




**PROPOSED FRONT ELEVATION**  
SCALE 1:100

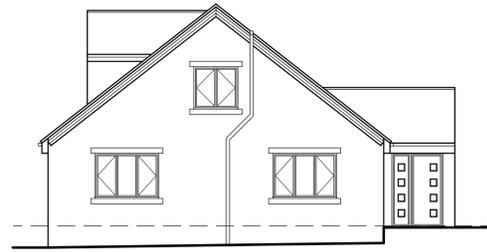


**EXISTING FRONT ELEVATION**  
SCALE 1:100

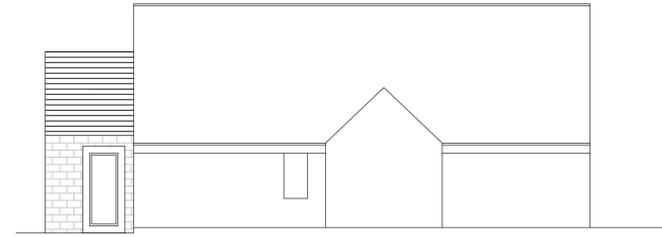


**PROPOSED SIDE ELEVATION**  
SCALE 1:100

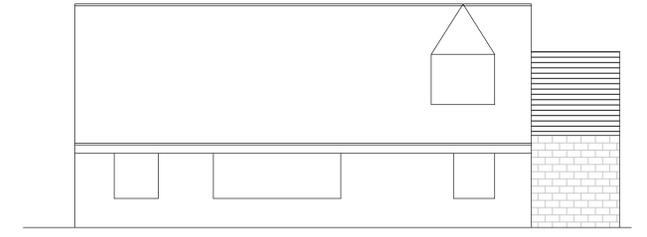


**PROPOSED SIDE ELEVATION**  
SCALE 1:100

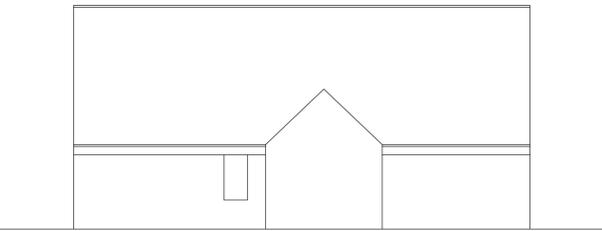


**EXISTING SIDE ELEVATION**  
SCALE 1:100

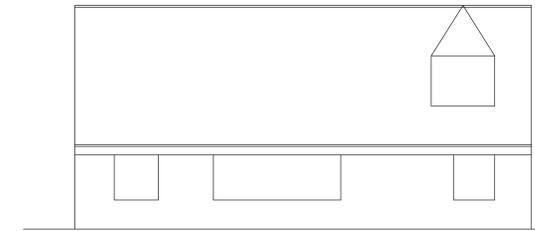


**EXISTING SIDE ELEVATION**  
SCALE 1:100

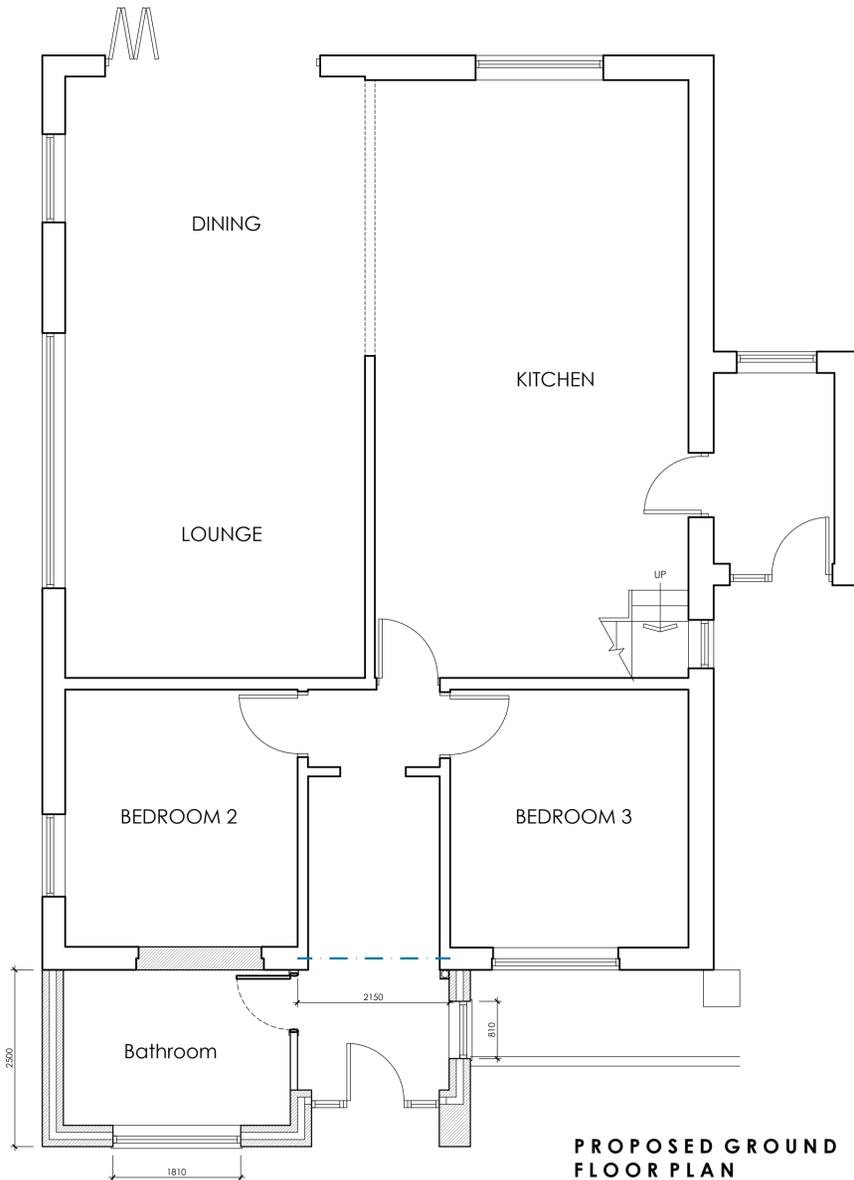

**PROPOSED GROUND FLOOR PLAN**  
SCALE 1:50

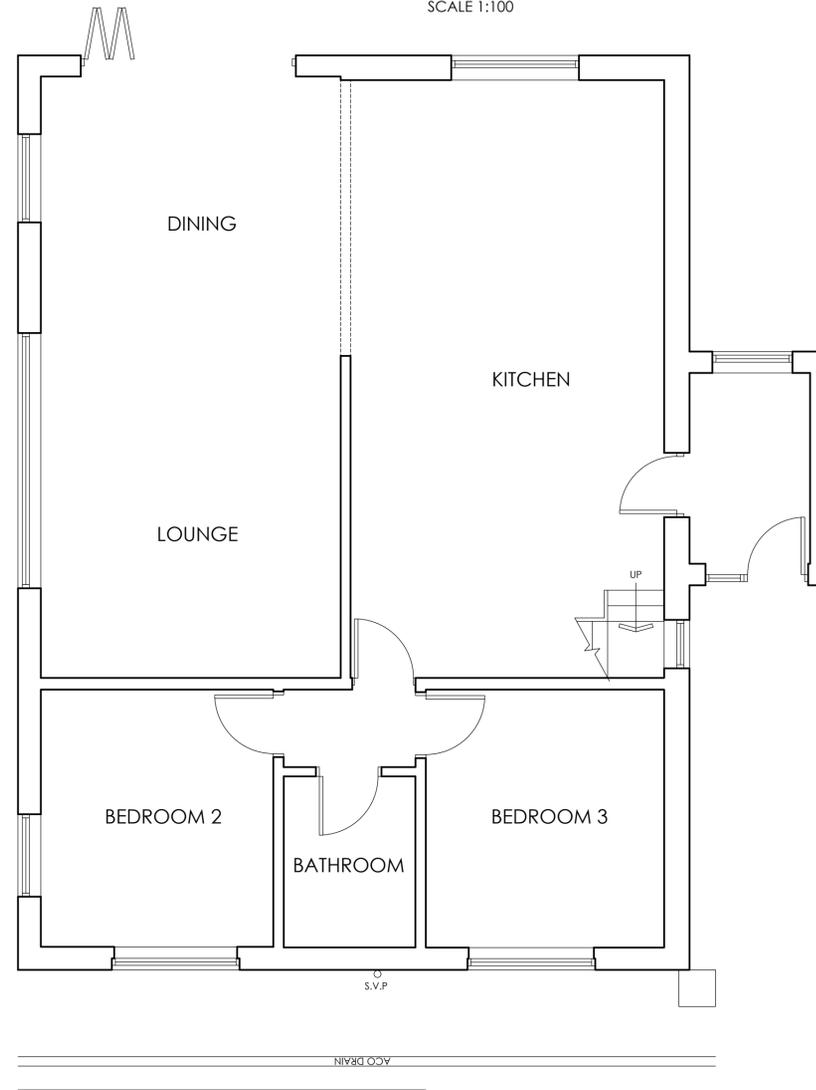

**EXISTING GROUND FLOOR PLAN**  
SCALE 1:50

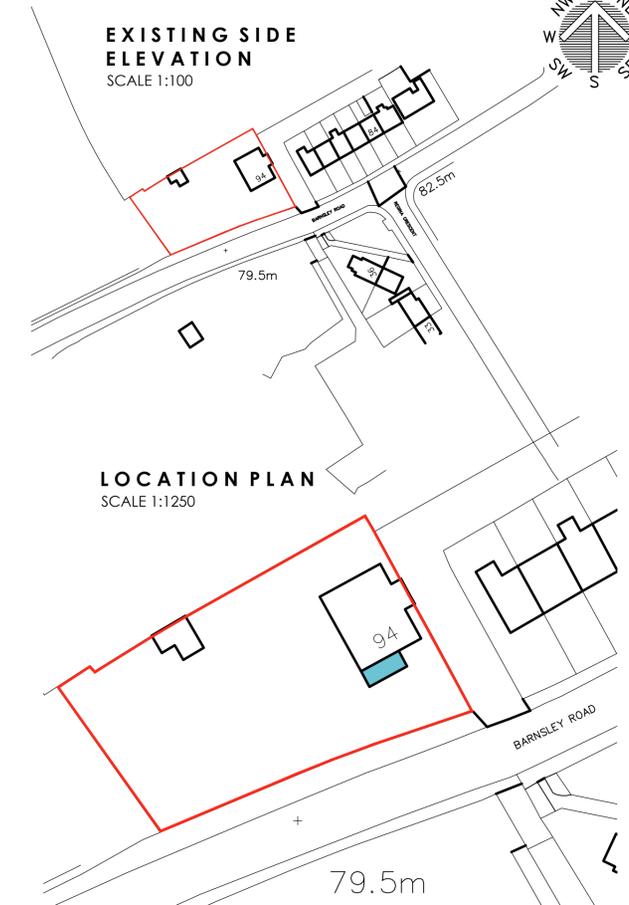

**LOCATION PLAN**  
SCALE 1:1250



**BLOCK PLAN**  
SCALE 1:500

		OFFICE ONE, DRILL HALL, 11 EASTGATE, BARNSELY, S70 2EU		Phone: 01226 208482 Email: info@whiteagus.co.uk Web: www.whiteagus.co.uk	
Project: PROPOSED EXTENSION 94 BARNSELY ROAD S72 9JY			Client: MR ERIC PICKERING		
Drawing Title: PLANS AND ELEVATIONS			Date: FEB 2025	Scale: 1:50 & 1:100 @ A1	Ref: 24-167
Date: 25/02/2025	Suffix: A	Description: BATHROOM REVISED	Date: (blank)	Suffix: (blank)	Description: (blank)
Dwg. No. 01	Rev. A				