



SECTION A-AA



KEY PLAN 1:1000

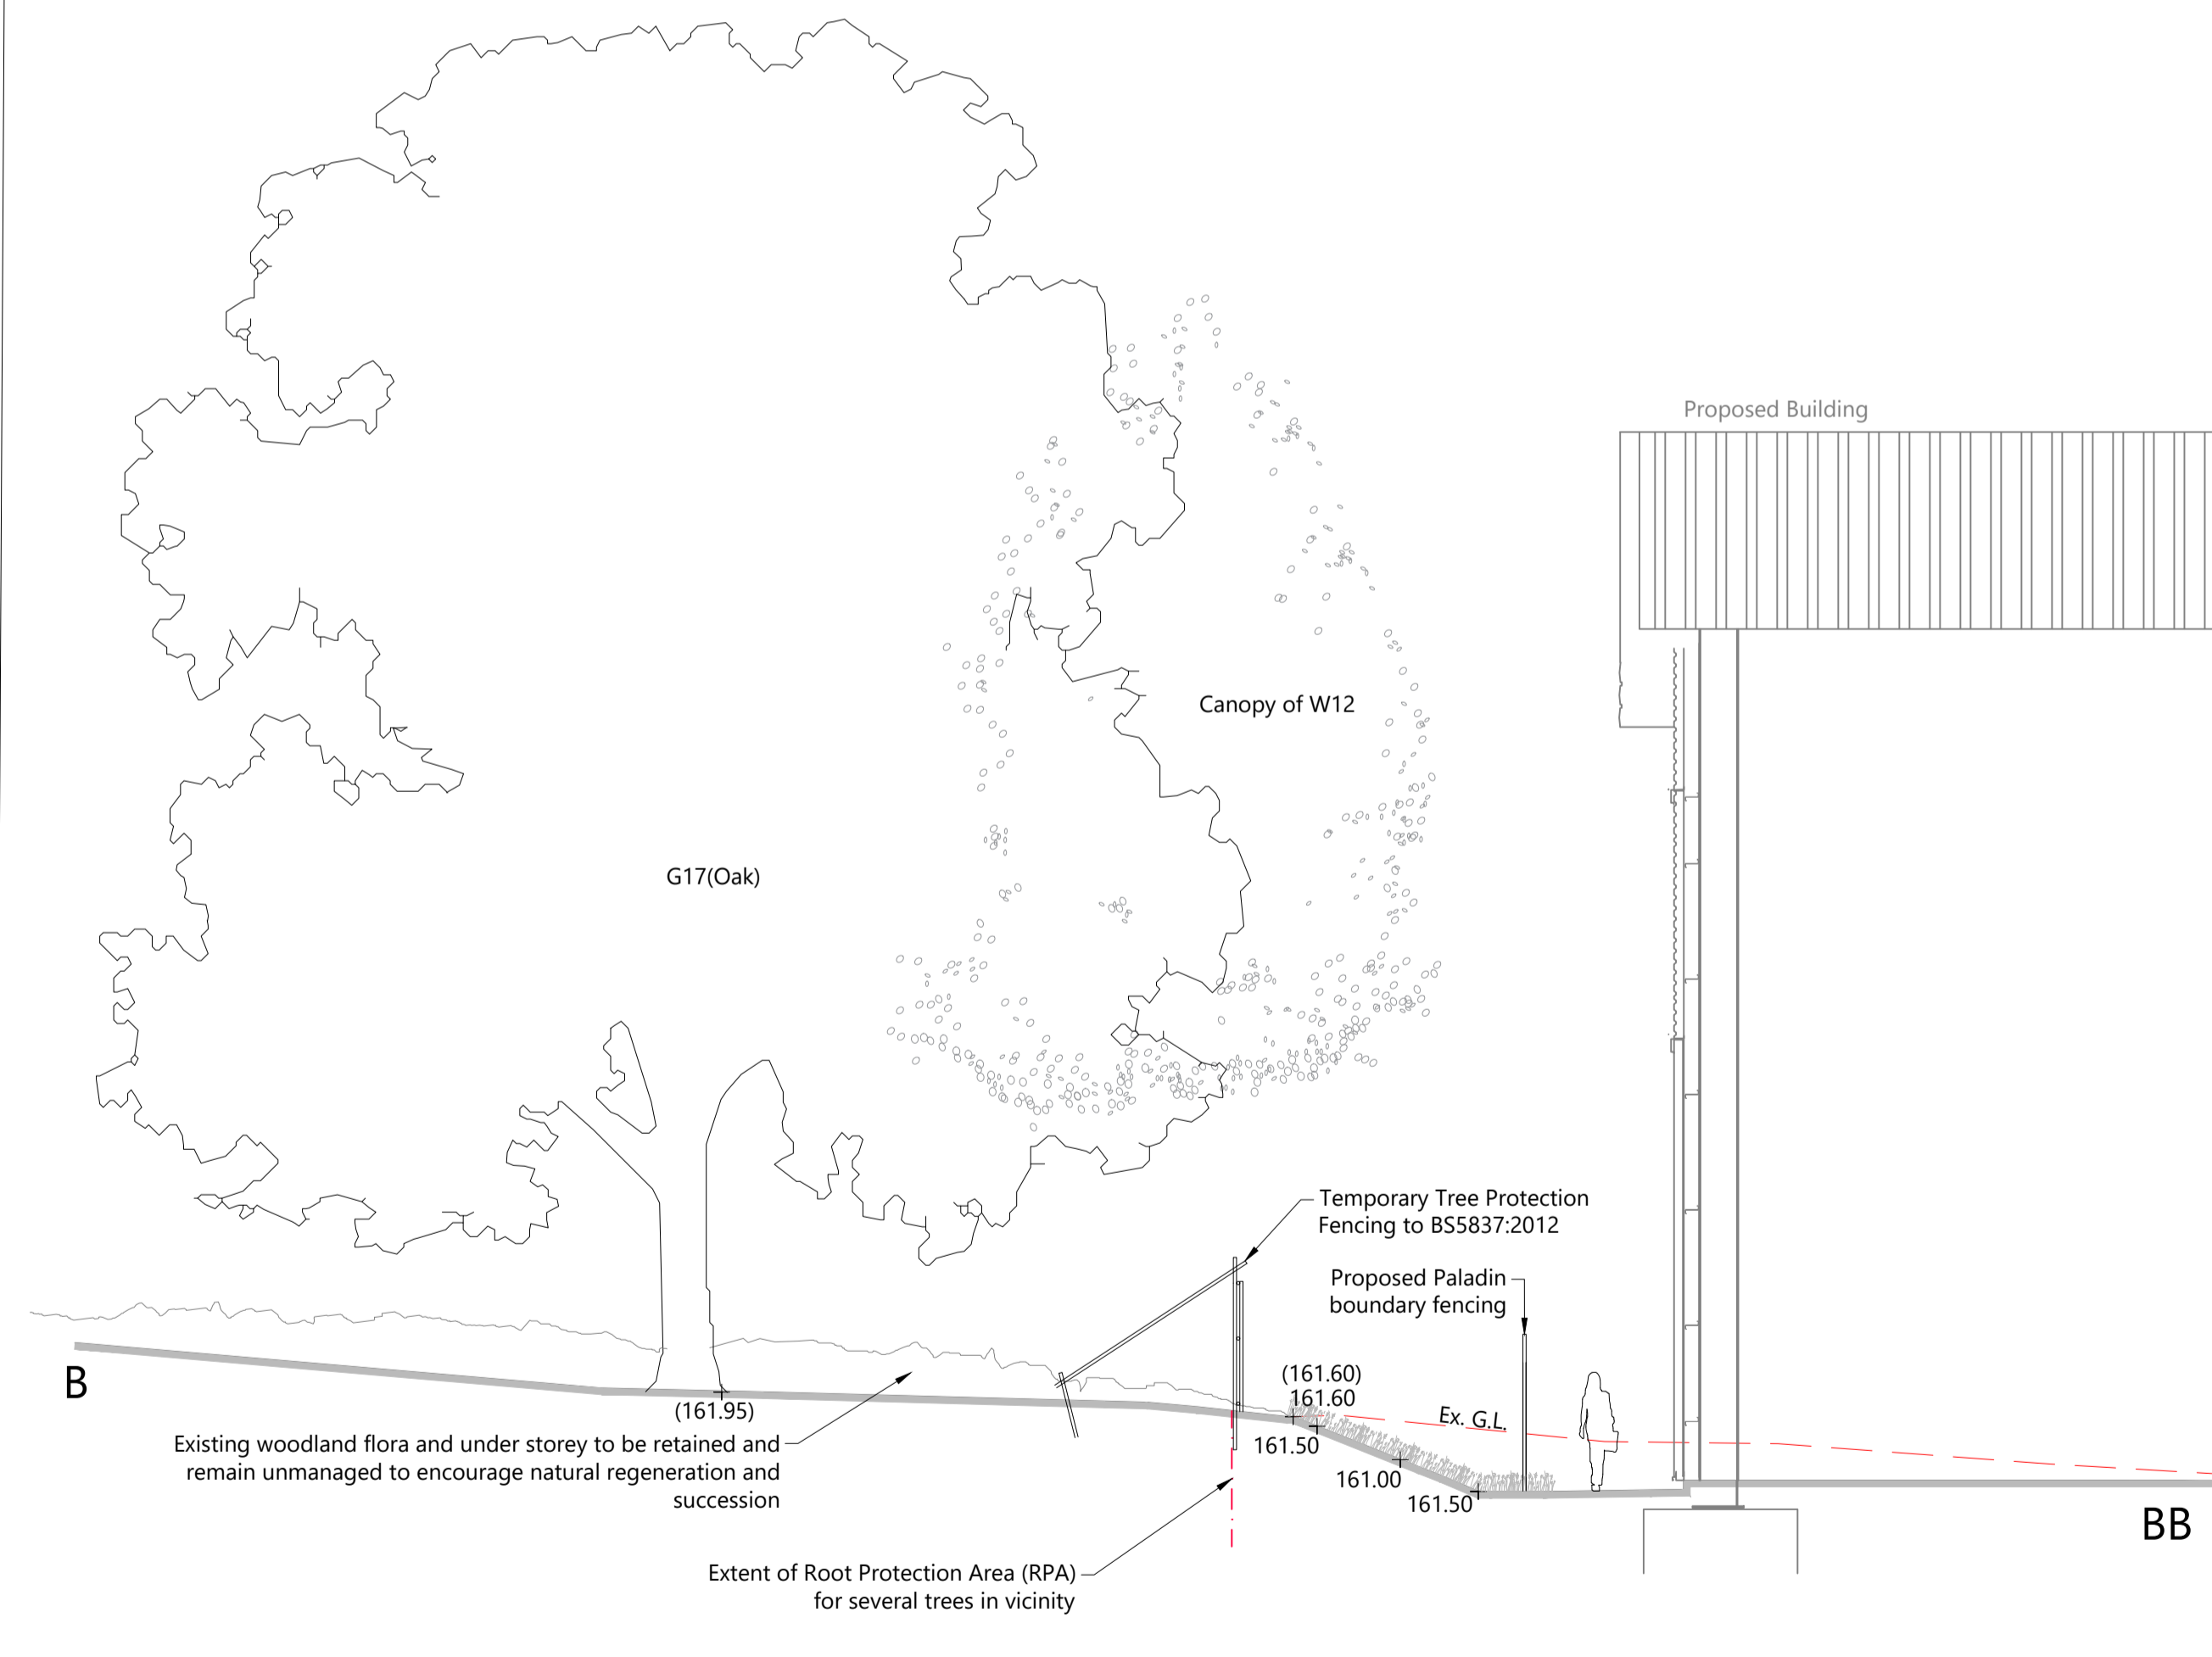


SECTION B-BB

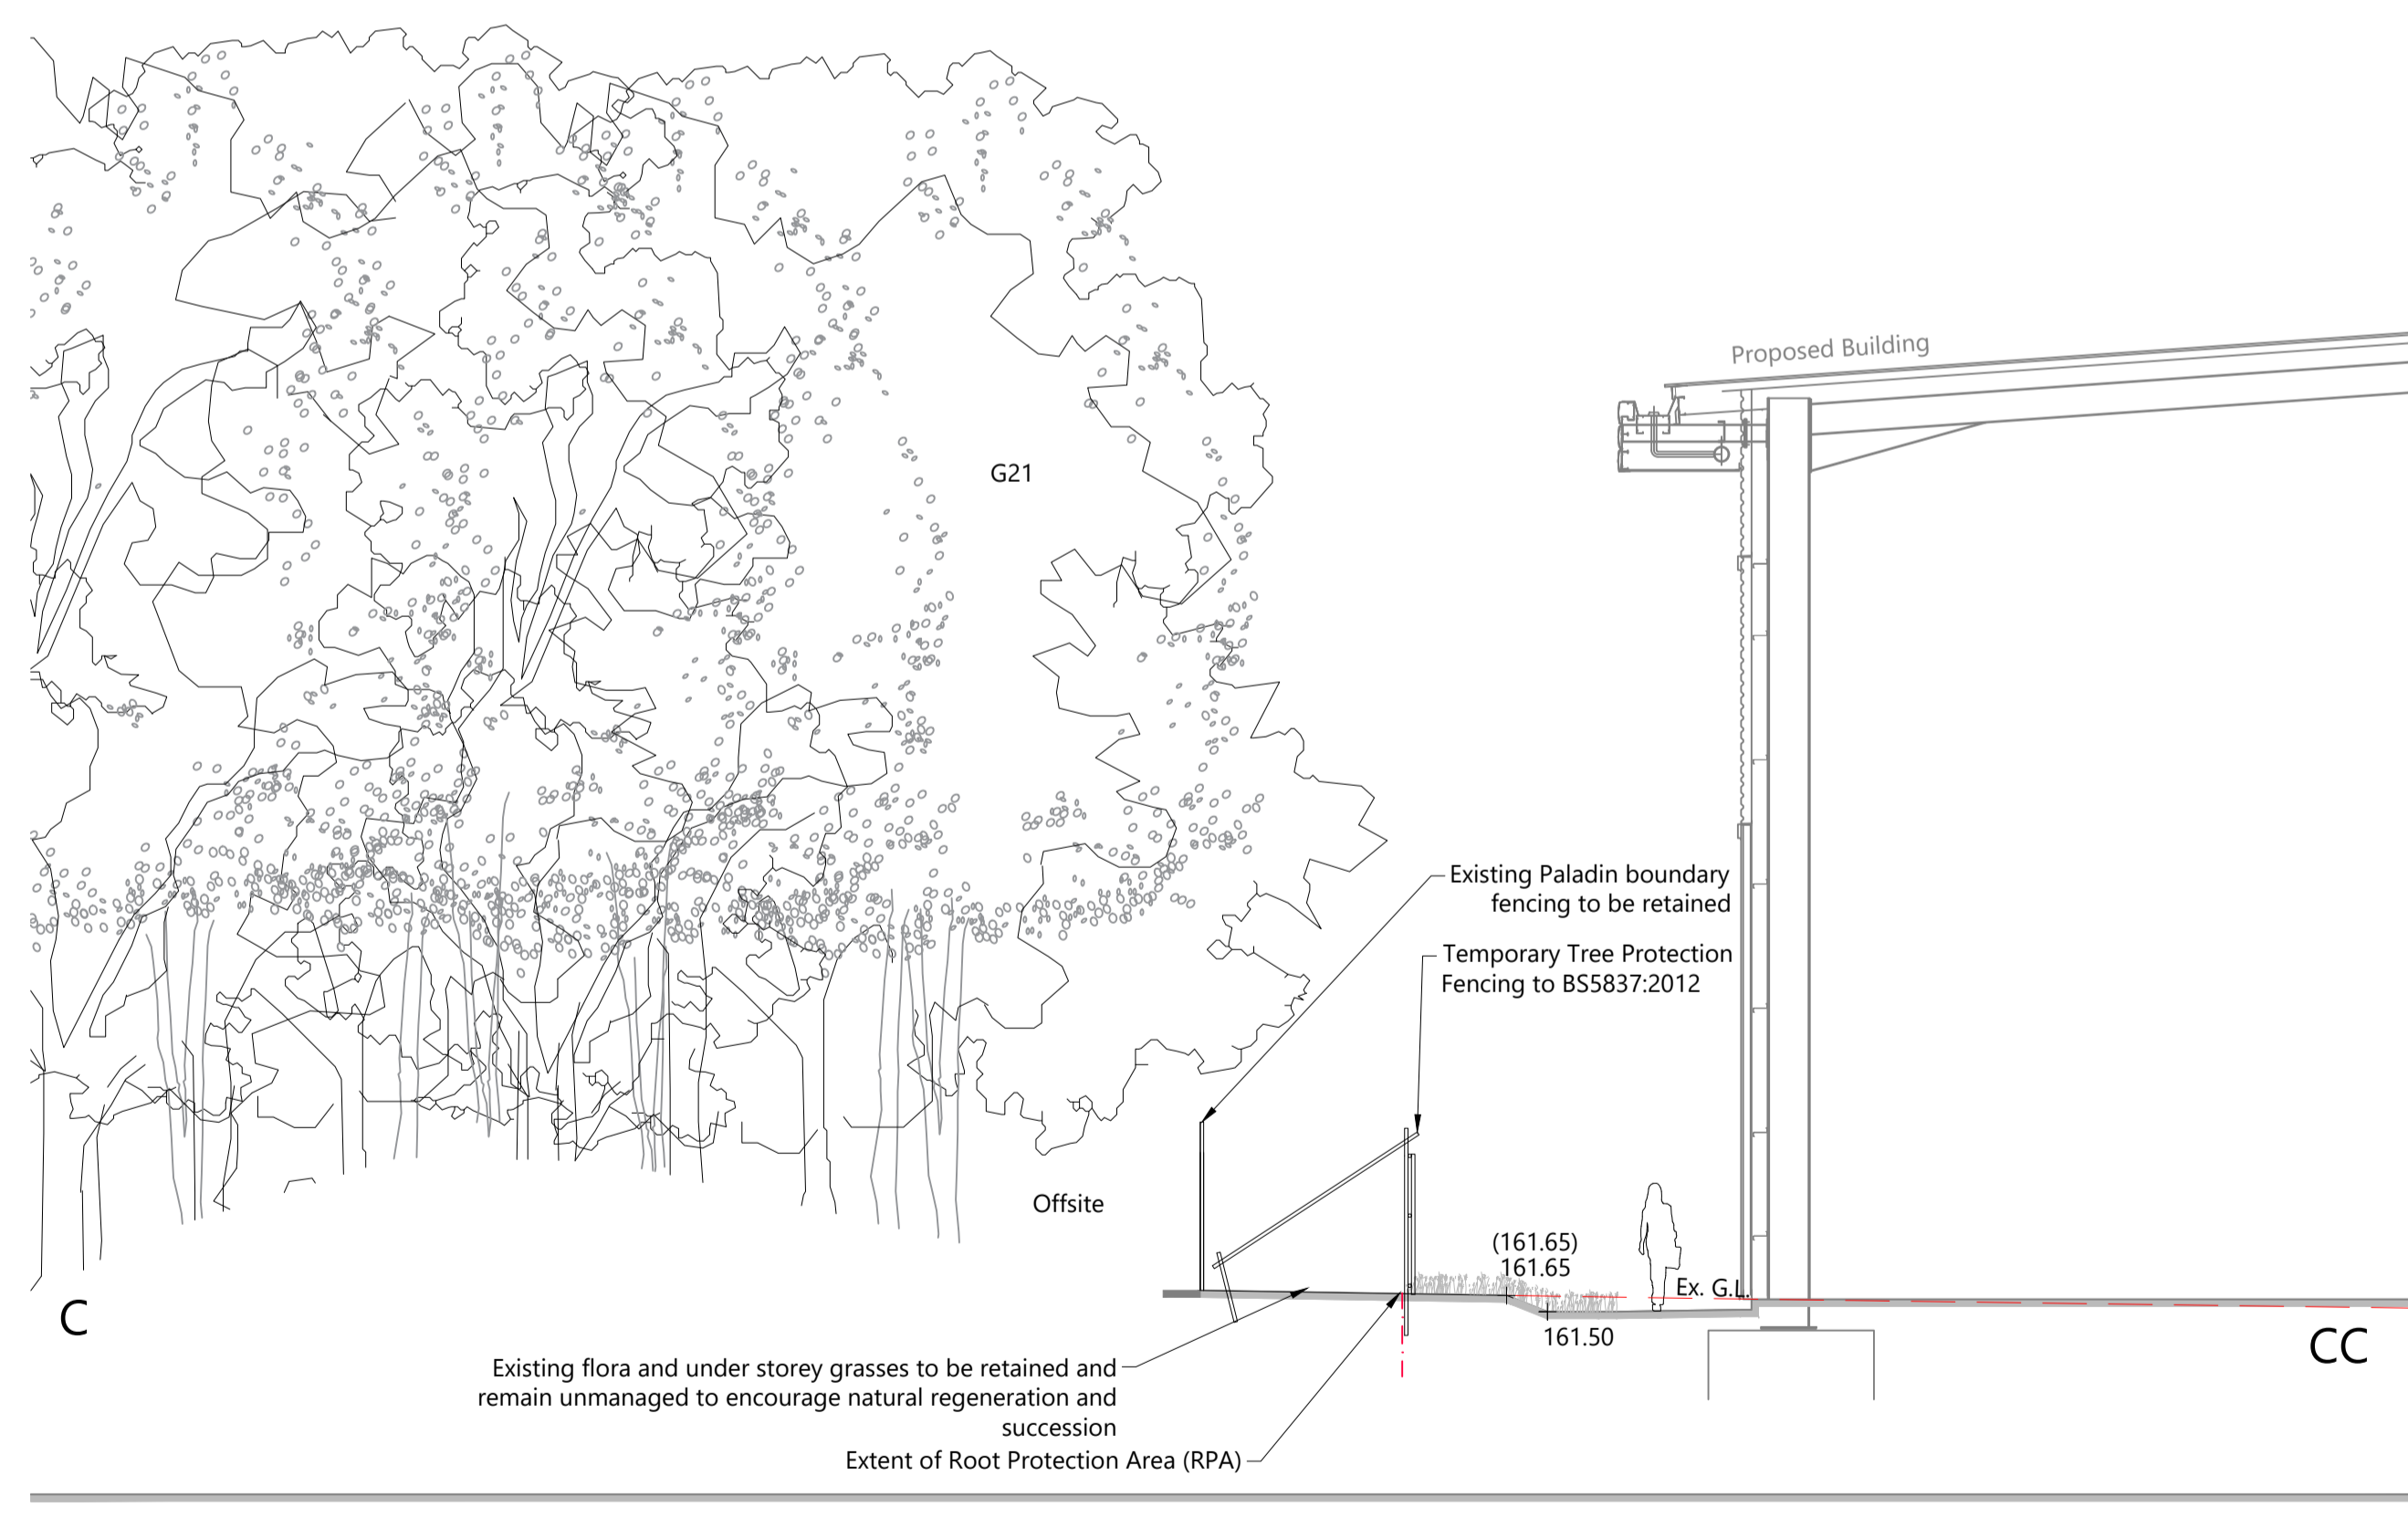

SECTION C-CC

KEY

- 162.10 Proposed Contours
- (162.10) Existing Contours

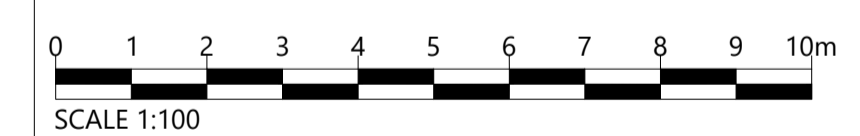

REVISION SCHEDULE

Rev	Date	Description

NOTES:  
 1. THIS DRAWING IS TO BE READ IN CONJUNCTION WITH ALL OTHER RELEVANT DOCUMENTATION.  
 2. ALL DIMENSIONS, GRADIENTS, LEVELS AND COORDINATES ARE IN METERS UNLESS OTHERWISE STATED.  
 3. THIS DRAWING IS TO BE READ IN CONJUNCTION WITH THE PROJECT HEALTH & SAFETY FILE FOR ANY IDENTIFIED POTENTIAL RISKS.  
 4. THE DRAWING IS THE COPYRIGHT OF SURFACE AND CANNOT BE REPRODUCED IN ANY FORM WITHOUT THE EXPRESS CONSENT OF THE COMPANY. WRITTEN AND SCALED DIMENSIONS TO BE CHECKED ON SITE, AND ANY DISCREPANCIES SHOULD BE REPORTED TO SURFACE PRIOR TO WORK COMMENCING ON SITE.

STATUS: **For Planning**  
 BASE: AJA Architects\_drawing\_6157 - site plan and 6157 - 086  
 GRID REFERENCE: SK 334992

PROJECT: Maple Court, Tankersley  
 TITLE: Landscape Cross Sections  
 CLIENT: Company Shop and Rula Developments Ltd  
 DATE: 01.05.19 SCALE: 1:100@A1 or as shown  
 DRAWN: BM DRAWING NO: 50104-DR-LAN-106  
 CHECKED: MT REVISION: -

**Surface**  
 Chartered Landscape Architects  
 Environmental Consultants  
 1C Swinegate Court East  
 3 Swinegate  
 York, YO1 8AJ  
 tel: +44 (0) 1904 682 770  
 www.surface-property.co.uk