



PROPOSED SITE PLAN  
SCALE 1:200

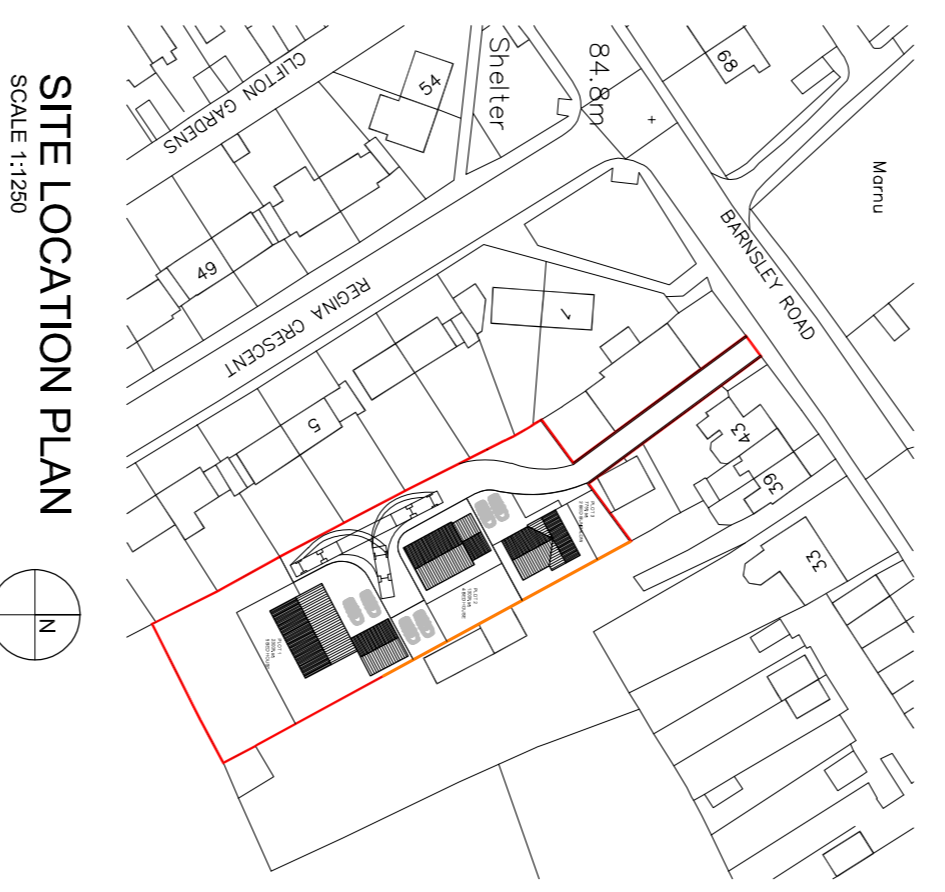

SITE LOCATION PLAN  
SCALE 1:250

 

Sheffield - Manchester  
www.codastudios.co.uk  
0114 2794931  
hello@codastudios.co.uk

Louise Hatley Client  
Bireley Job

Drawn	Checked	Date	Scale	A1 Issue	A1 Issue
AH		07/2019		-	A3 SHOWIN

Revision	Drawing Status	Drawing Number
-	PLANNING	2702-002

© COPYRIGHT EXPERTS ON THE DESIGN AND REGULATION SCHEME OF THIS DRAWING  
or commencing work of any kind. No permission is to be granted from this drawing  
without the written consent of CODA Bespoke. Any unauthorised copying, reproduction  
or disclosure to the media of any information contained in this drawing is strictly  
prohibited. Any discrepancies in dimensions immediately.