



NOTE: ALL DIMENSIONS SHOWN
ARE PROVISIONAL DIMENSIONS
ONLY & SHOULD NOT BE READ AS
EXACT MEASUREMENTS.
THESE MAY NEED TO BE ALTERED
DUE TO SITE CONSTRAINTS/
INSPECTION
THE DRAWINGS AND DESIGN ARE
THE COPYRIGHT OF L'ARCHE
DEVELOPMENTS YORKSHIRE LTD &
SHOULD NOT BE RE-PRODUCED
WITHOUT PRIOR PERMISSION

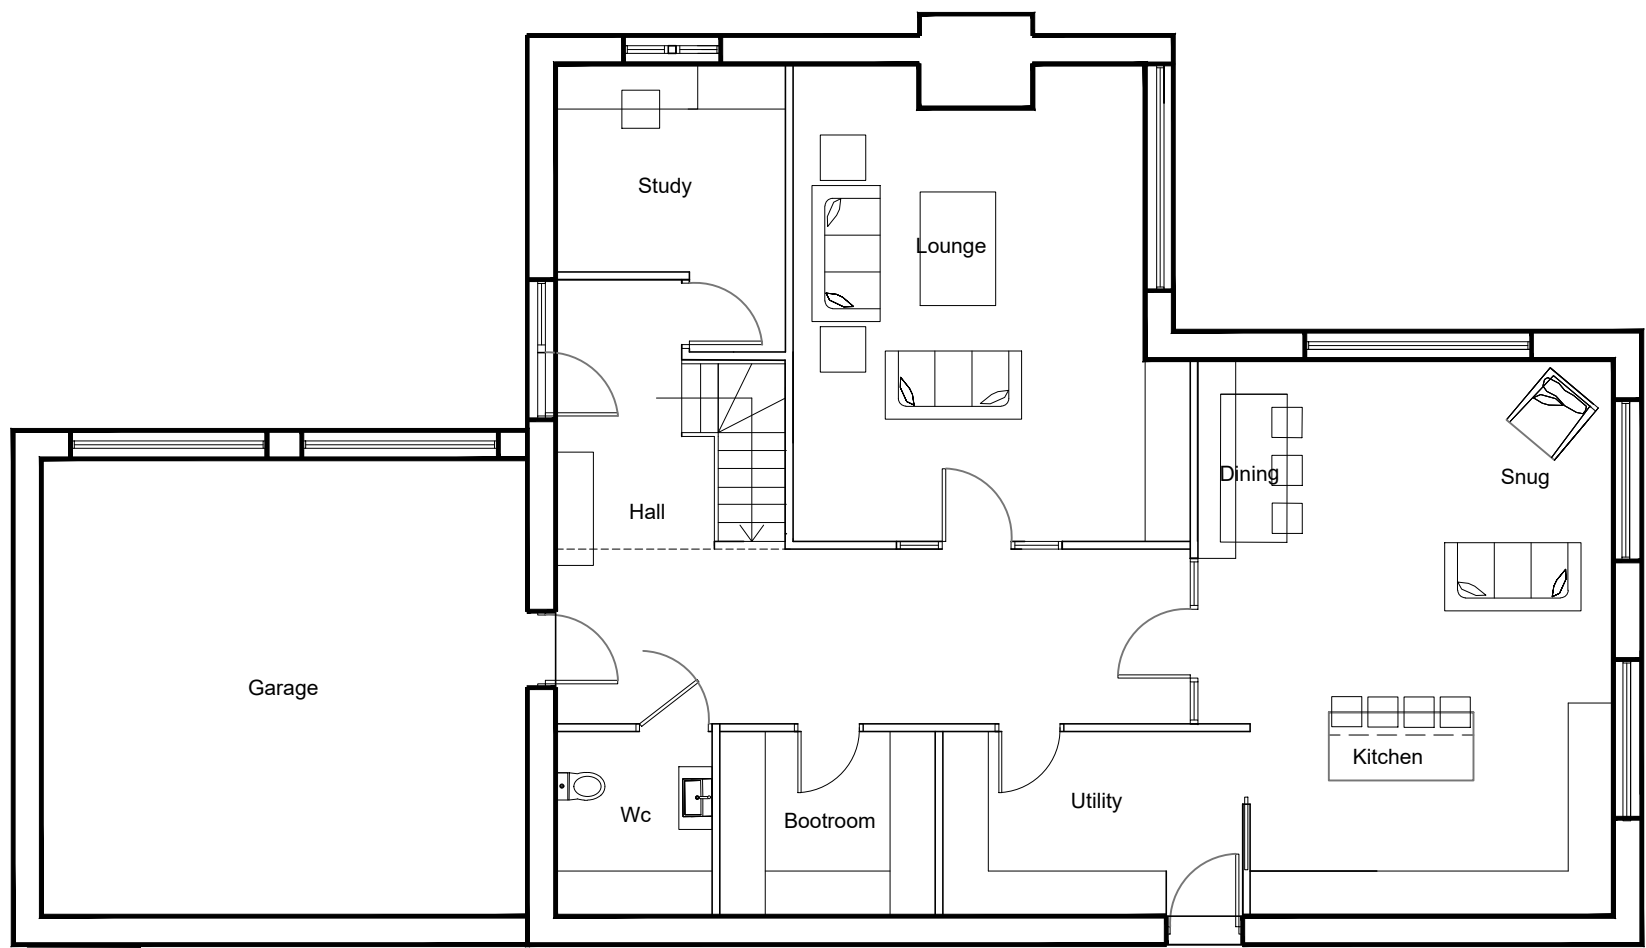


GROUND FLOOR PLAN

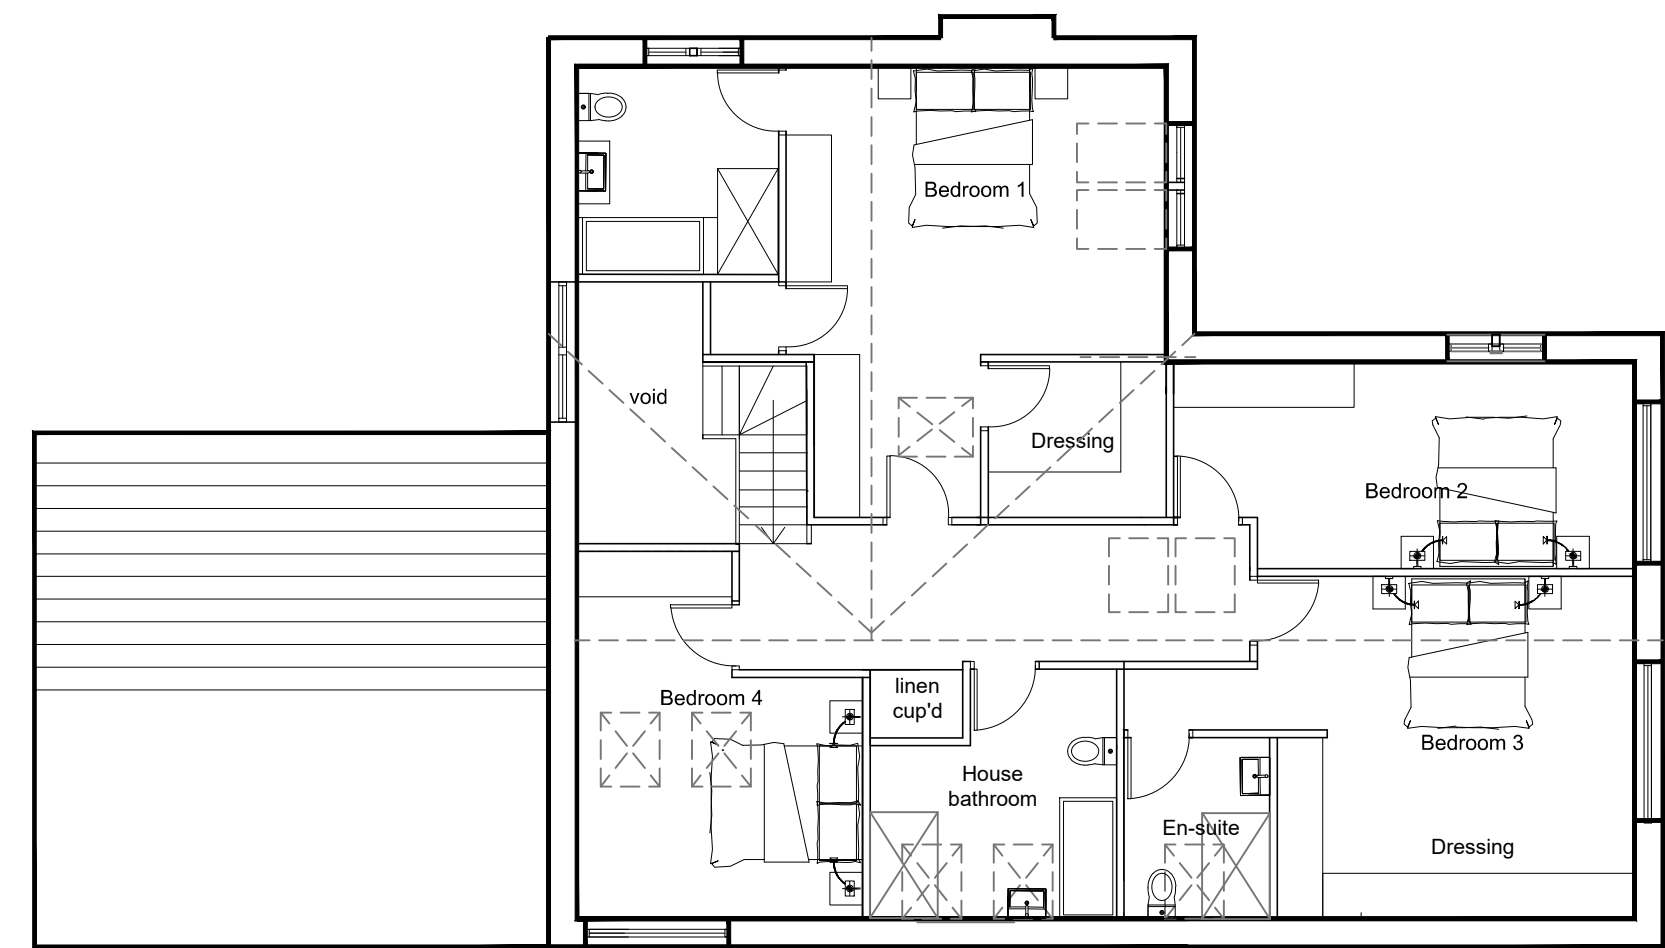


FIRST FLOOR PLAN




PLOT 7 - North East Elevation

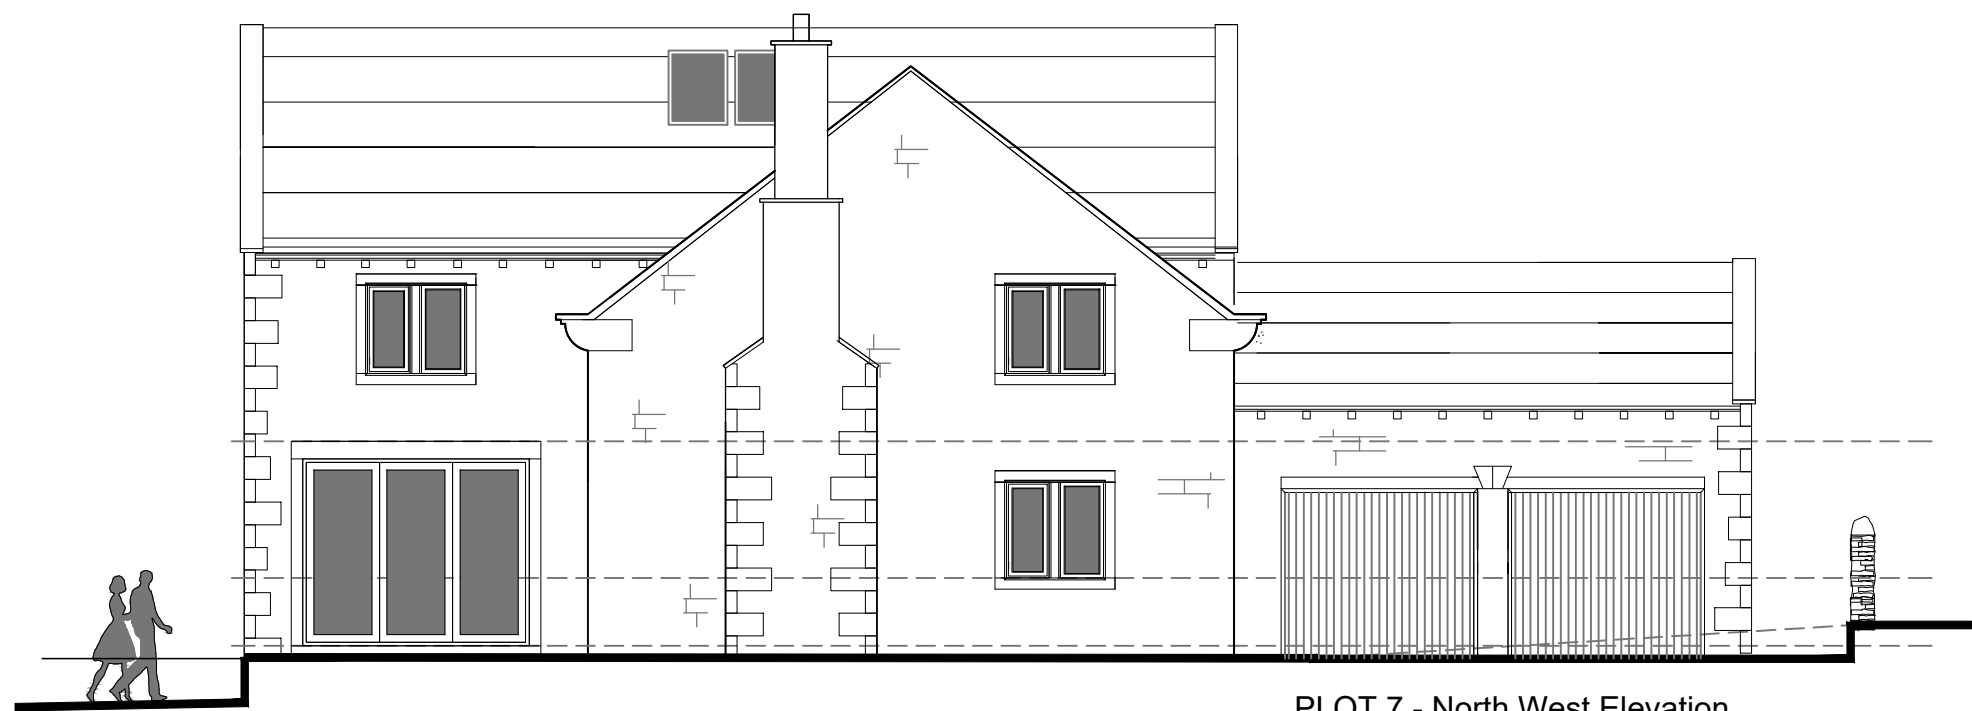

PLOT 7 - North West Elevation

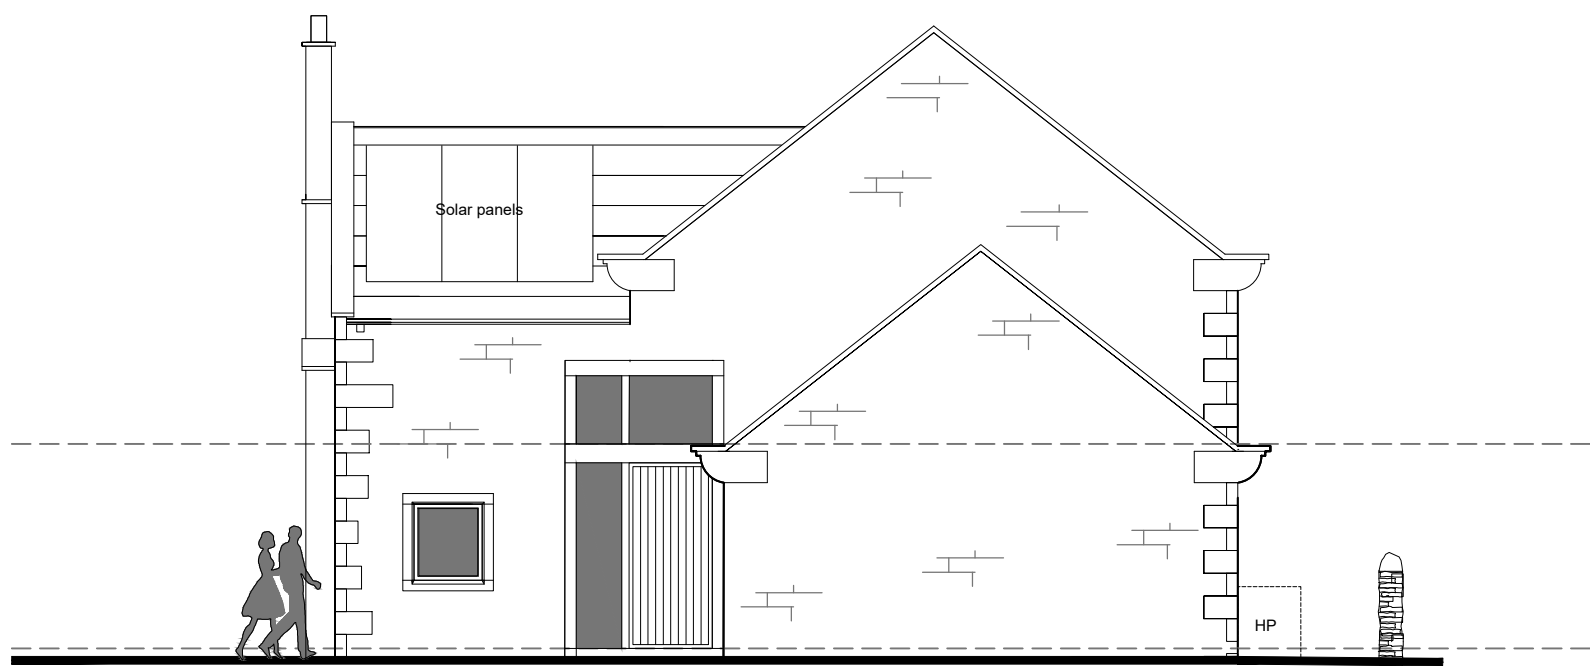

PLOT 7 - South East Elevation

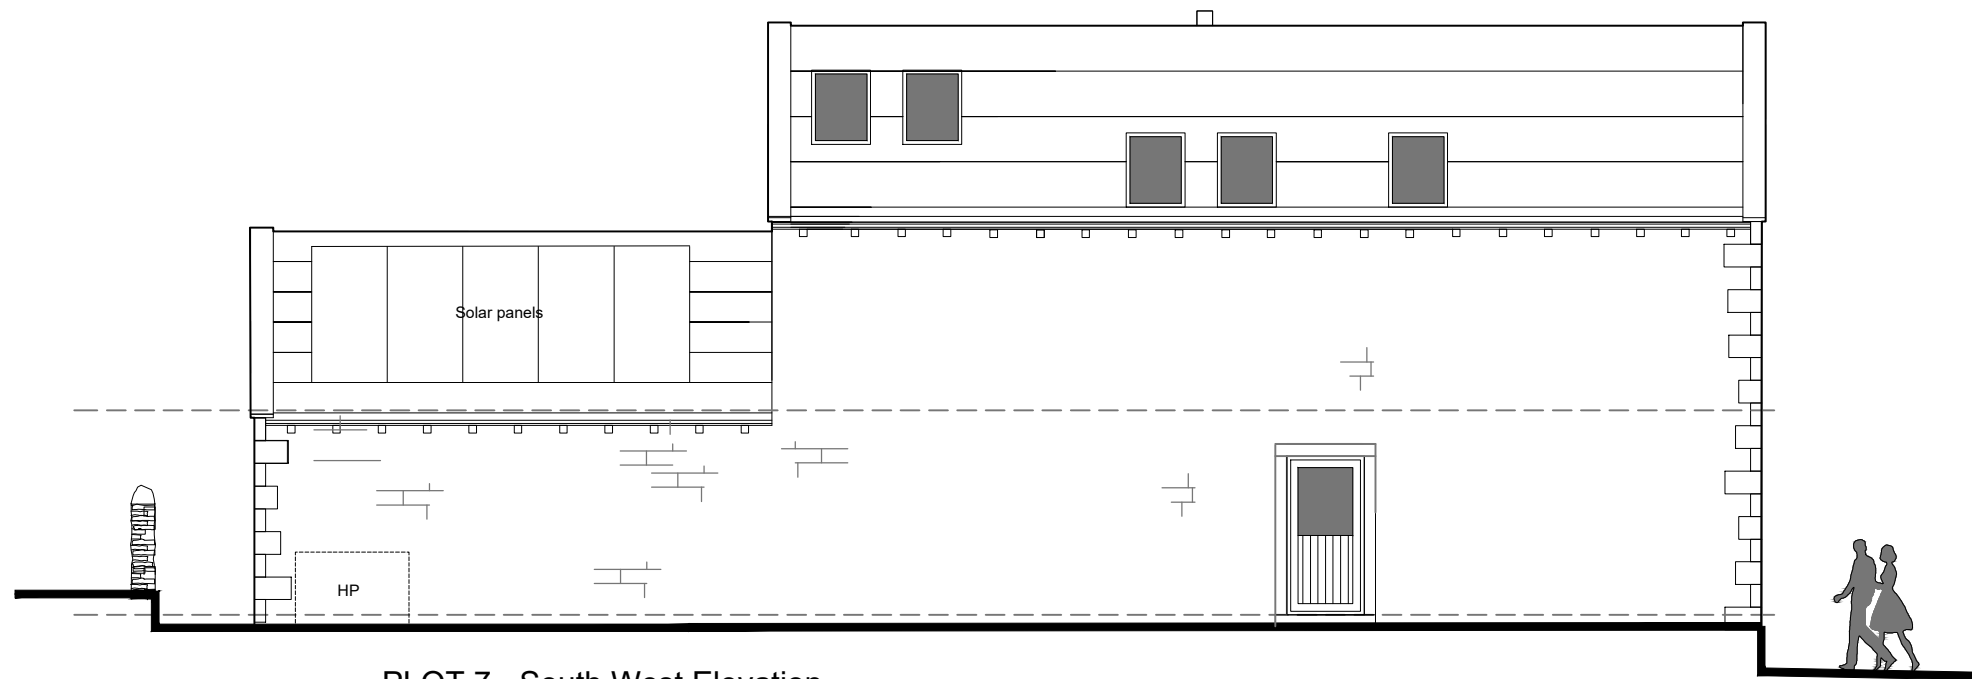

PLOT 7 - South West Elevation

DRAWING DESCRIPTION

PLANNING
PLOTS 7

JOB TITLE

ROYD MOOR HOUSE FARM

CLIENT

KINGSMAN HOMES

DRAWN BY

SCALE 1:100@ A1

DATE FEB 2025

DRAWING NO. 2036/00-51

CHECKED

REVISION

B



L'Arche Developments Yorkshire Ltd
15 Market Road
Leeds
LS1 4BQ
info@larchedevelopments.co.uk
Company Reg: 07732345 & 07732345
Data Partner Reg'd: 07732345 & 07732345