


Drawing No.	Rev No.
MGB001 -003	A

IF IN DOUBT ASK!


SCALE BARS					
1:100	1	2	3	4	5
1:200	2	4	6	8	10
1:500	5	10	15	20	25
1:1250	25		50		

DO NOT SCALE: Contractor to check all dimensions and report any omissions or errors


NOTES

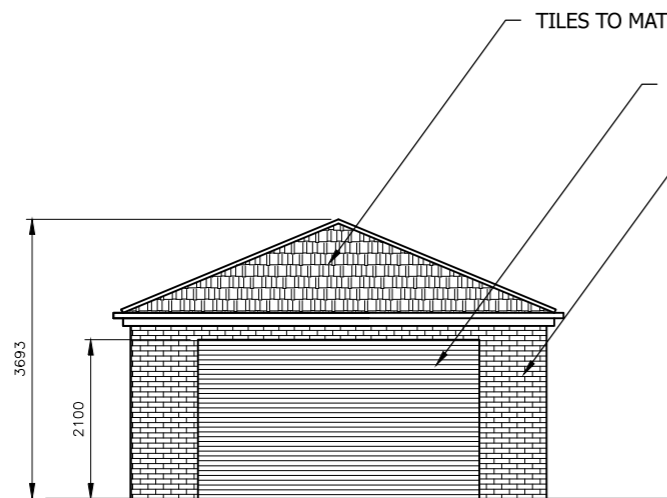


PROPOSED FRONT ELEVATION(SOUTH)
SCALE 1:100 AT A3

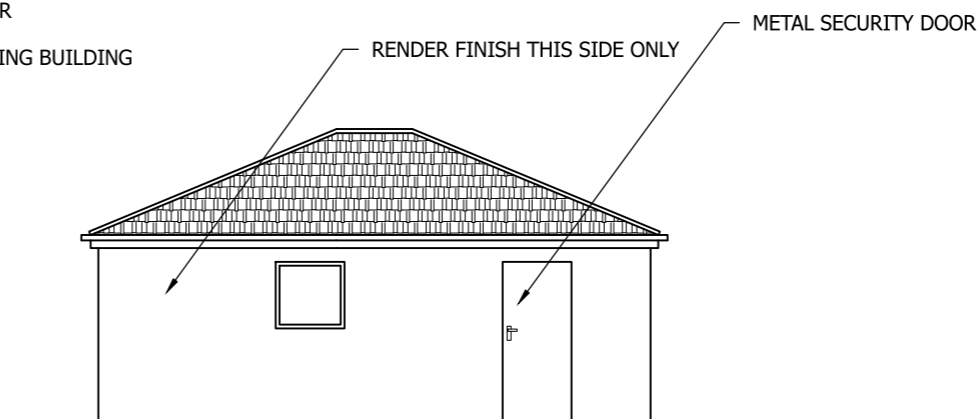

PROPOSED END ELEVATION
SCALE 1:100 AT A3

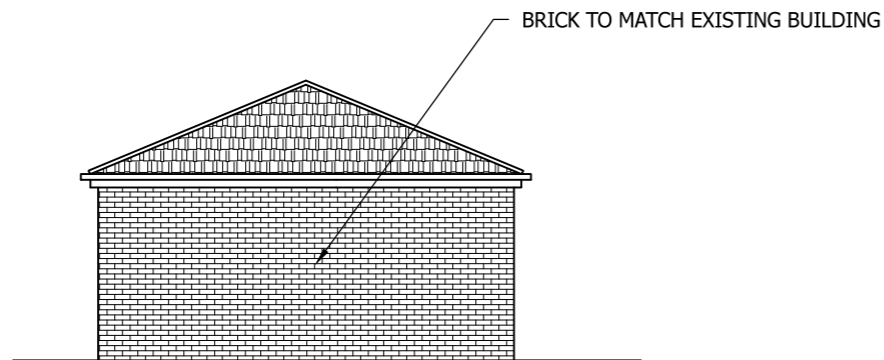

PROPOSED REAR ELEVATION
SCALE 1:100 AT A3

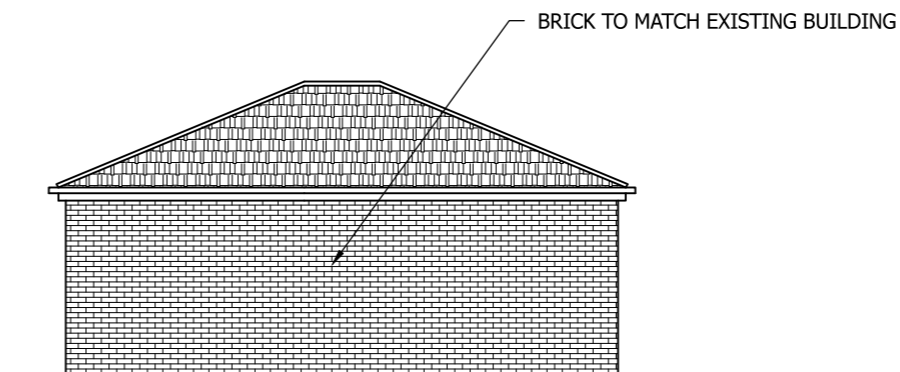

PROPOSED END ELEVATION
SCALE 1:100 AT A3

A	Size reduced	JRB		11/03/26	
Rev	Description	By	Chk	App	Date

JRB DESIGNS Ltd
1 Saville Road
Cudworth
Barnsley
S72 8LT
Tel: 01226 383542
Fax: 01226 380078
Mob: 07970 541192
Email: john@jrbdesigns.co.uk

This drawing is copyright. © jrbdesigns Ltd.

Client

MR. G BARKER

Drawing Title

PROPOSED ELEVATIONS

Address

**14 DALE GREEN ROAD
WORSBROUGH
BARNSELEY
S70 5JX**

Project Title:

PROPOSED DETACHED GARAGE

Purpose of Issue:

PLANNING

Drawing Status

FIRST ISSUE

Scale at A3 AS SHOWN	Drawn By JRB	Date 13/01/2026
Checked By	Date 13/01/2026	Approved By Date 13/01/2026
Project No. MGB001	Drawing No. 003	Revision A

APPROVAL INFORMATION TENDER CONTRACT CONSTRUCTION