





Proposed Front Elevation

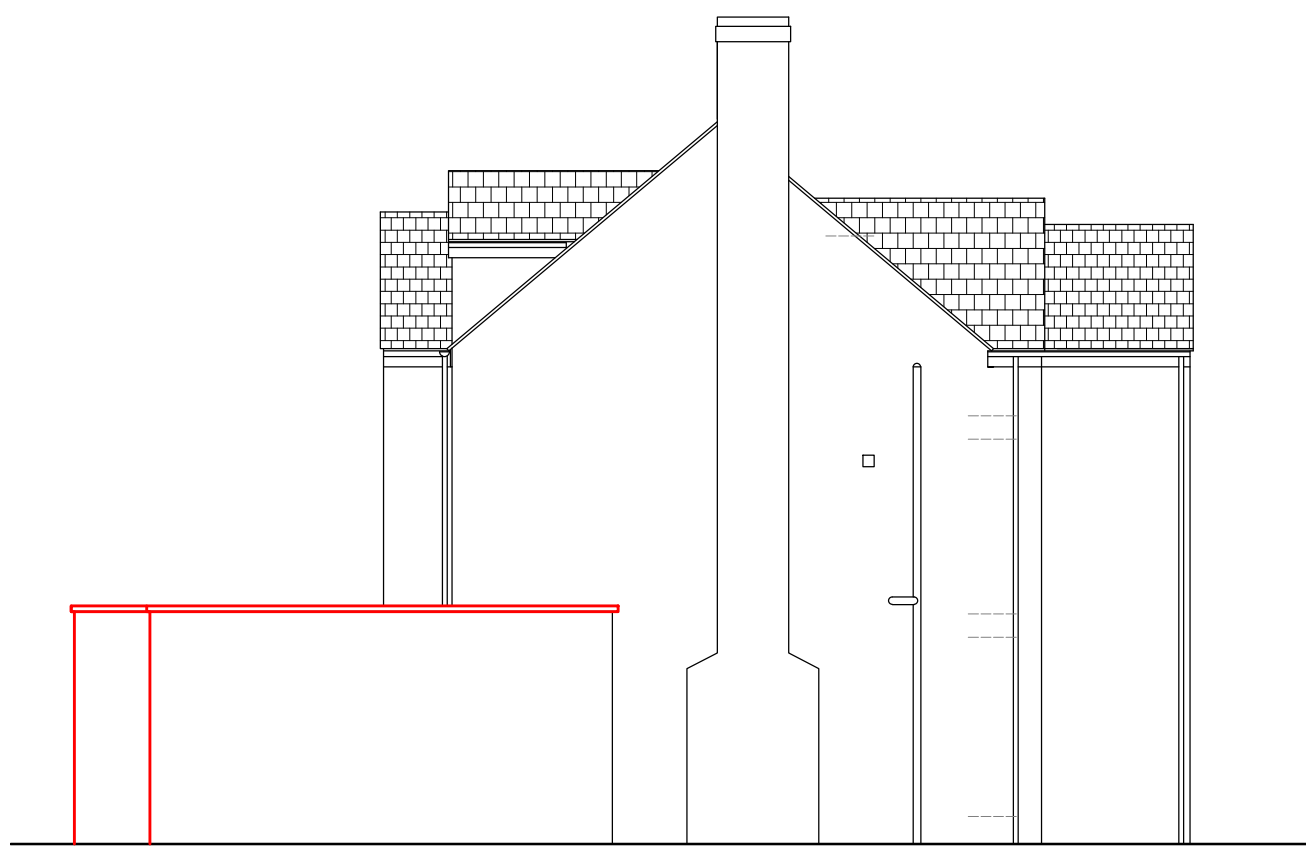


Proposed Side Elevation




Proposed Rear Elevation

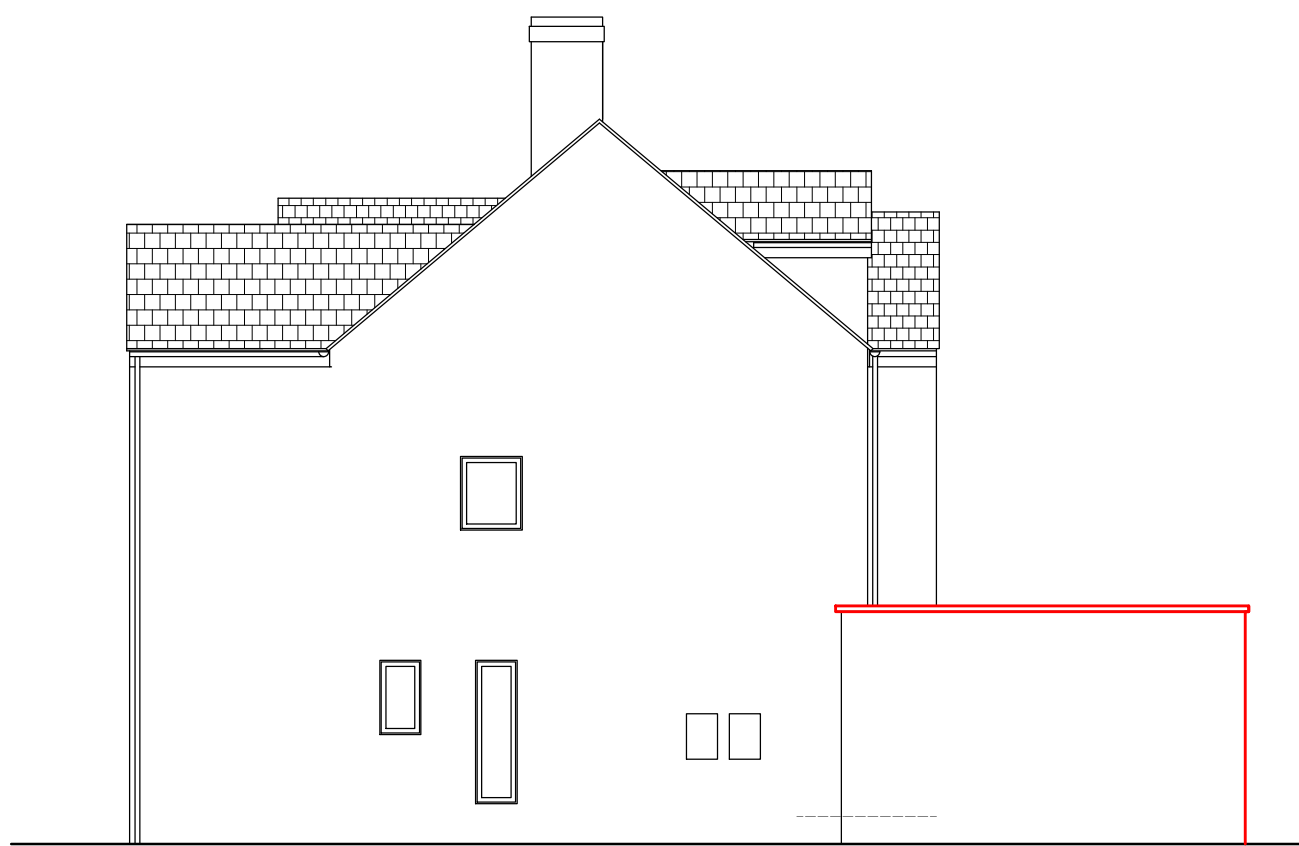

Proposed Side Elevation

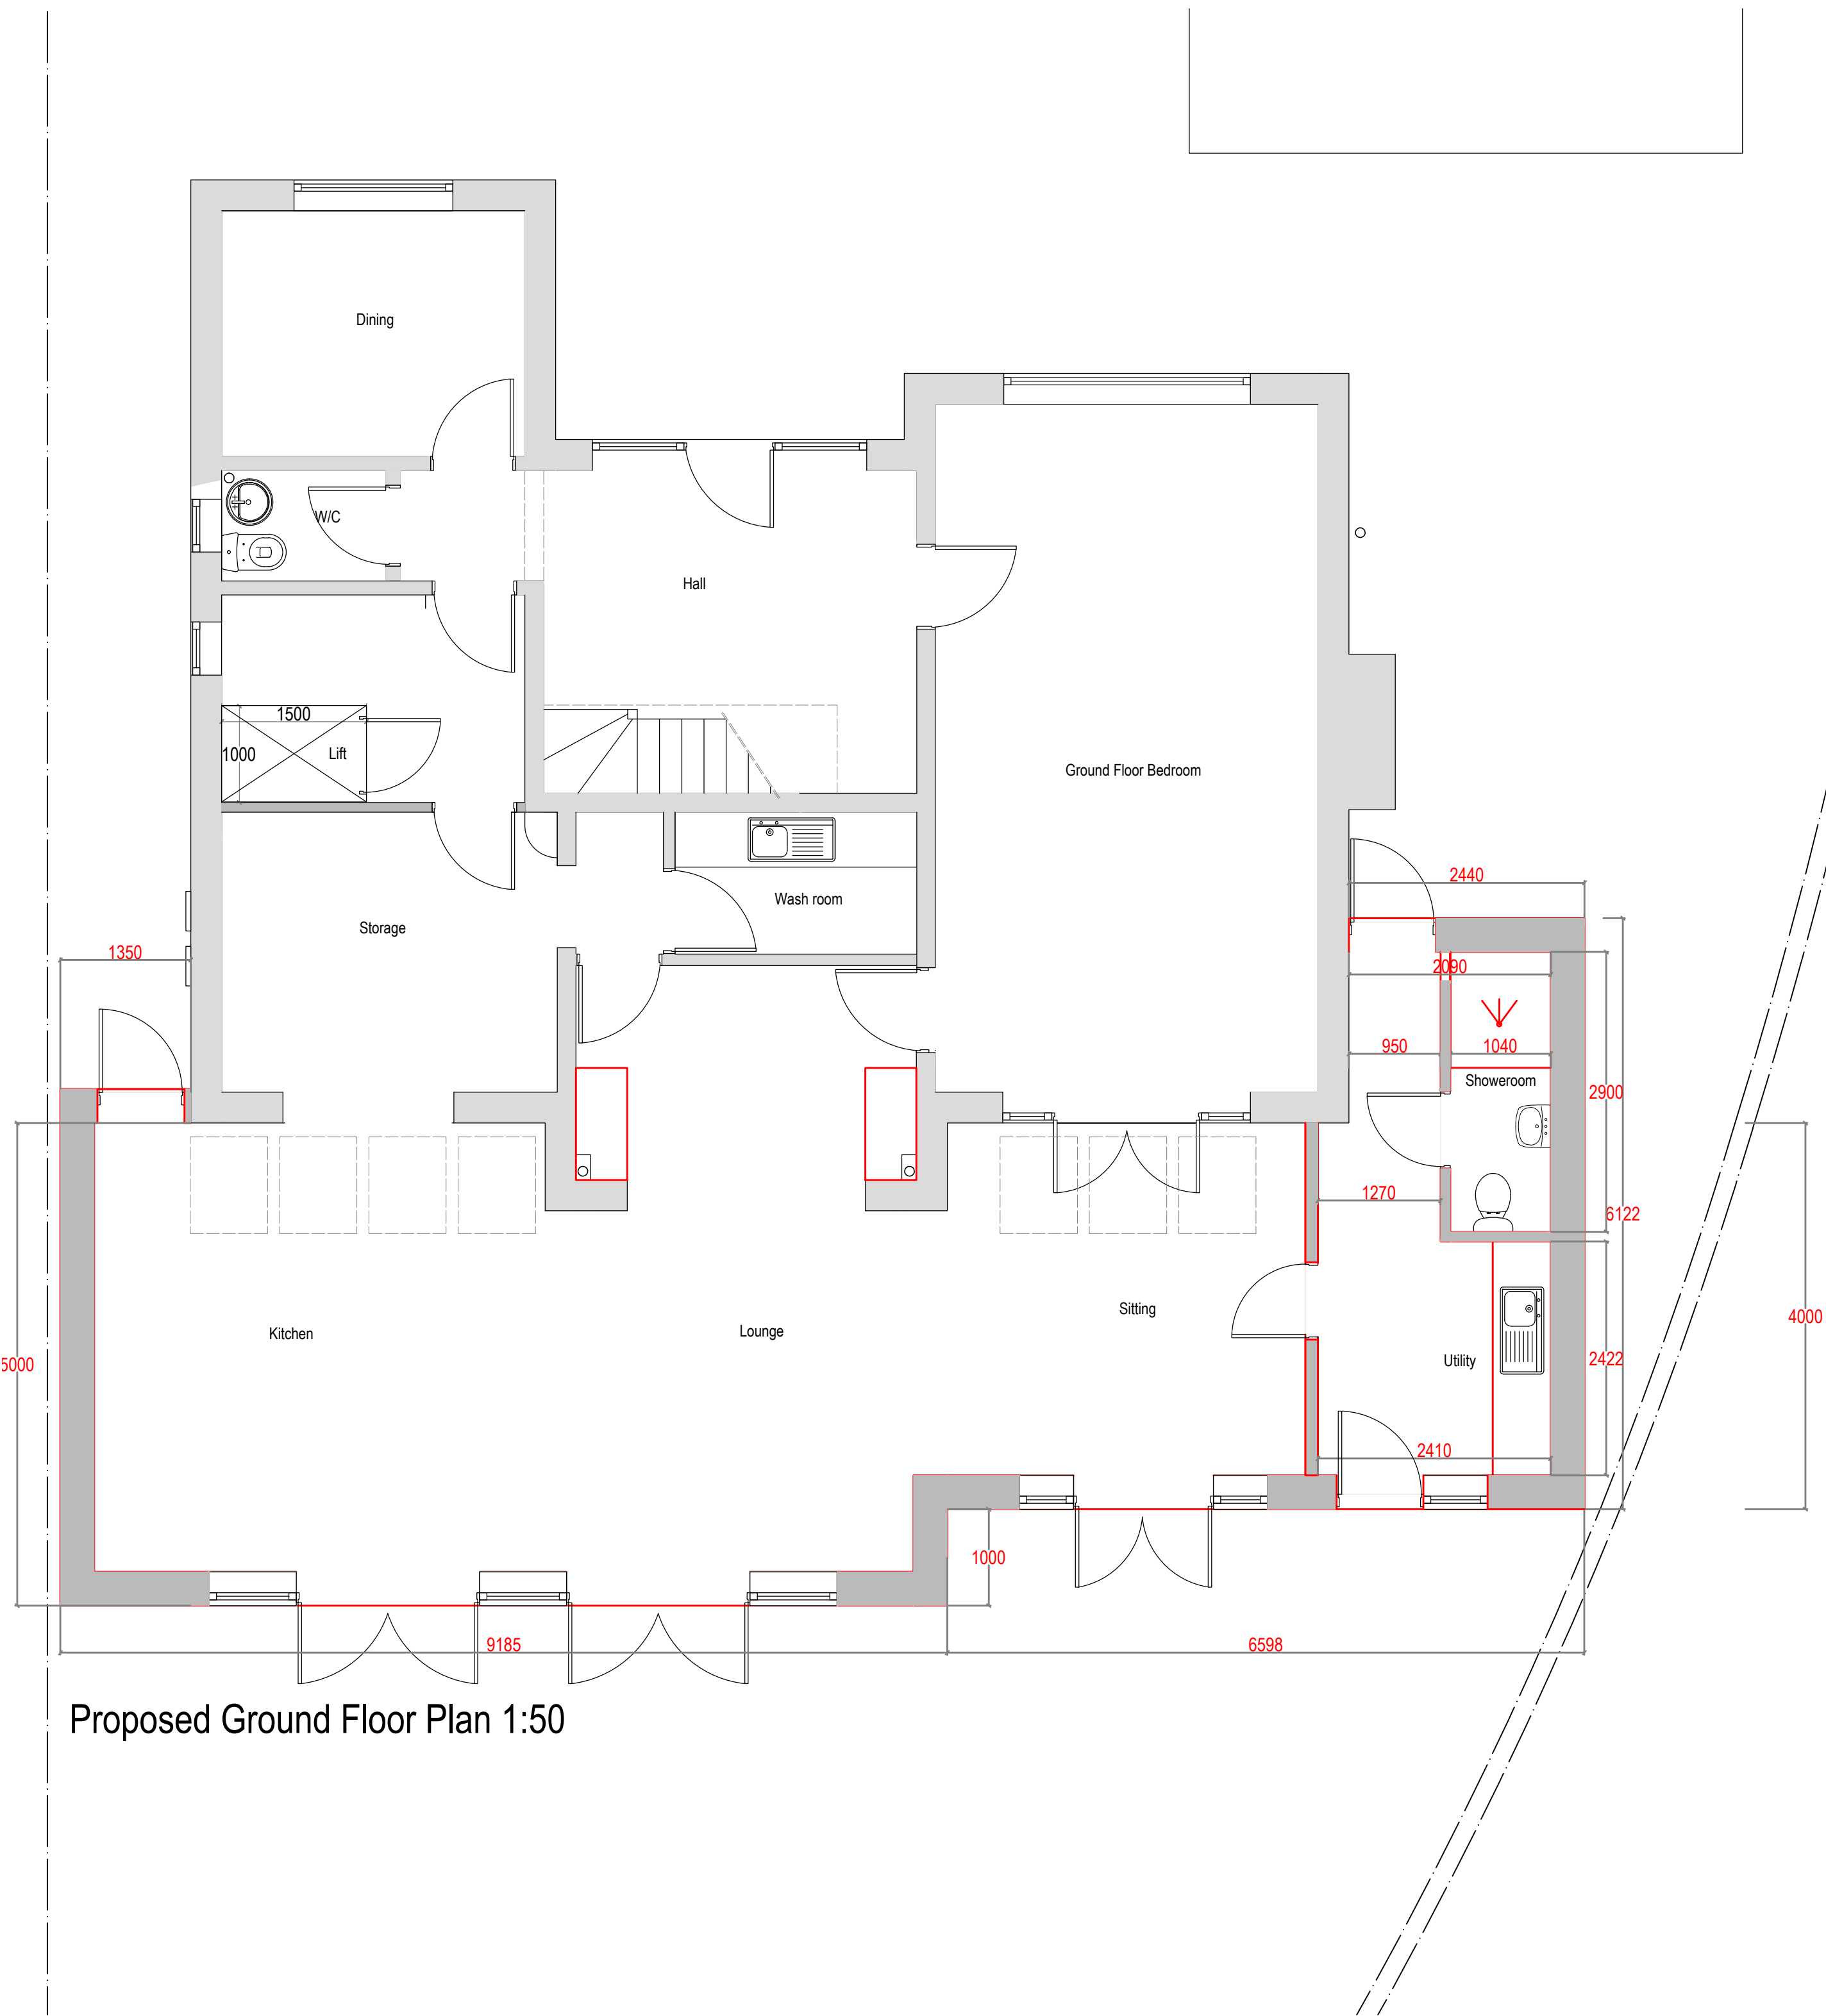

Proposed Ground Floor Plan 1:50

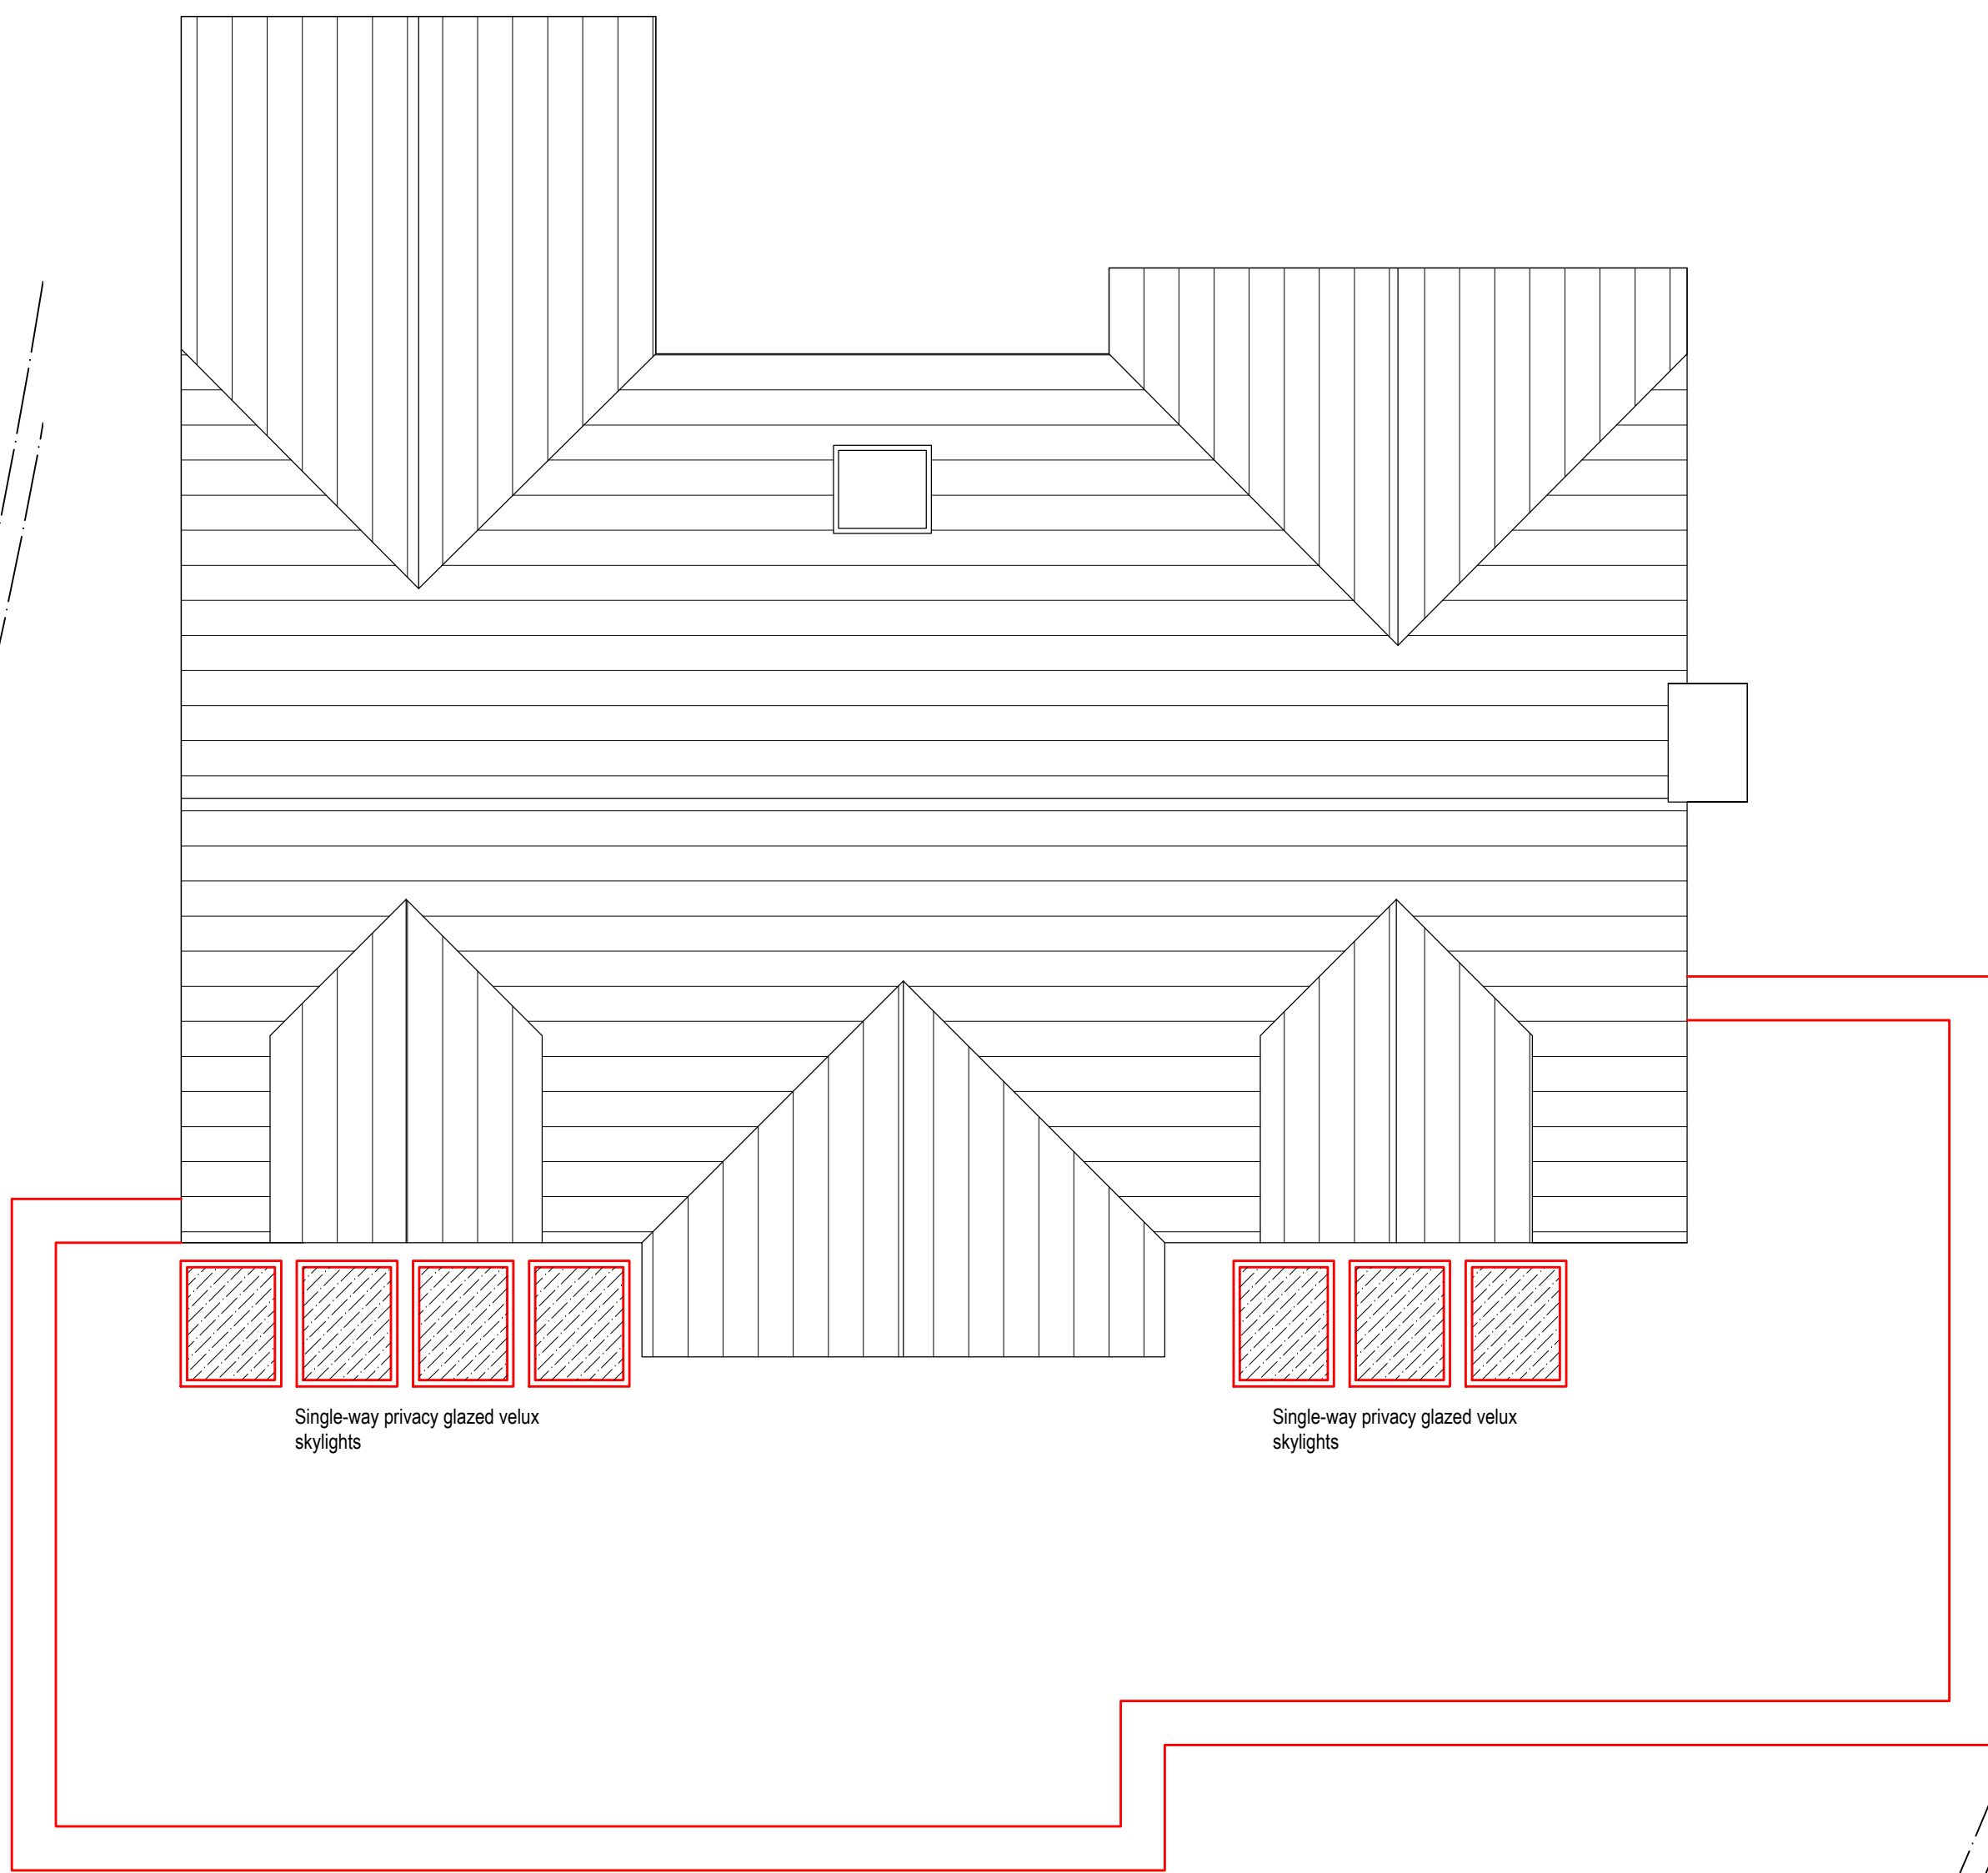

Proposed Roof Plan

REV G - REVISED TO LATEST CLIENT EMAIL	-	30-06-25
REV F - REVISED TO LATEST CLIENT EMAIL	-	26-06-25
REV E - REVISED TO LATEST CLIENT EMAIL	-	14-04-25

Fenton Interiors

Architectural Design, Building works, Structural engineering.

Wesley Centre
Blyth rd
Haltby
Rotherham
S66 1WP

project title:
CHERRY TREE HOUSE
HAY GREEN LANE, BIRDWELL, S70 5XA

drawing title:
PROPOSED SIDE/REAR EXTENSION
PROPOSED PLANS/ELEVATIONS

scale: 1:50/100	job agent KC	drawn KC	checked
date 30-06-25	project no. 2426	drawing no. 002	revision G