


SITE PLAN

1:200

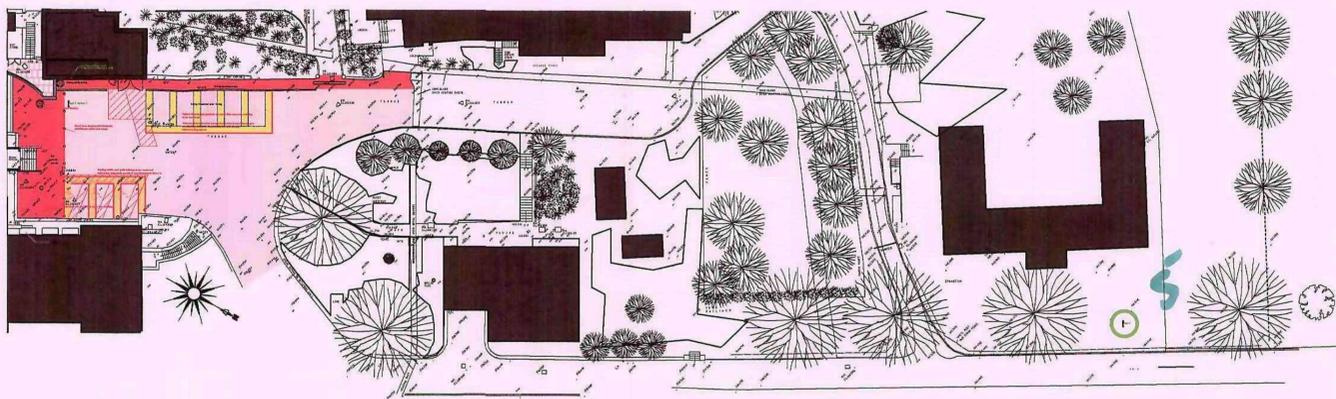

PLAN TO SHOW LOCATION OF SIGNS 1 & 5

E: Location of Signs 1, 3&5 Amended NL 05 03 09
 D: Location of Sign 1 Shown NL 16 02 09
 C: Annotation of Signage Revised NL 02 02 09
 B: Detail of Rain Bounce Cover Revised NL 12 12 08
 A: Detail Added 10 11 09

Birkett Cole Lowe
 ARCHITECTS

BEEHIVE WORKS, MILTON STREET, SHEPHELD, S3 7WL
 TEL: 0114 272 8747 FAX: 0114 272 2819
 email: bcolow@birkettcolelowe.com

Client
NORTHERN COLLEGE

Project
SIGNAGE AND EXTERNAL WORKS

Site
**WENTWORTH CASTLE
 STAINBOROUGH
 S75 3ET**

Drawing
PLANS

Scale 1:200, 1:500 By NL Date OCT 08

L.B.C. / TENDER

Drawing Number
3337 (9-01E)

1:500