



NOTE: ALL DIMENSIONS SHOWN
ARE PROVISIONAL DIMENSIONS
ONLY & SHOULD NOT BE READ AS
EXACT MEASUREMENTS.
THESE MAY NEED TO BE ALTERED
DUE TO SITE CONSTRAINTS/
INSPECTION
THE DRAWINGS AND DESIGN ARE
THE COPYRIGHT OF LDL LTD &
SHOULD NOT BE RE-PRODUCED
WITHOUT PRIOR PERMISSION

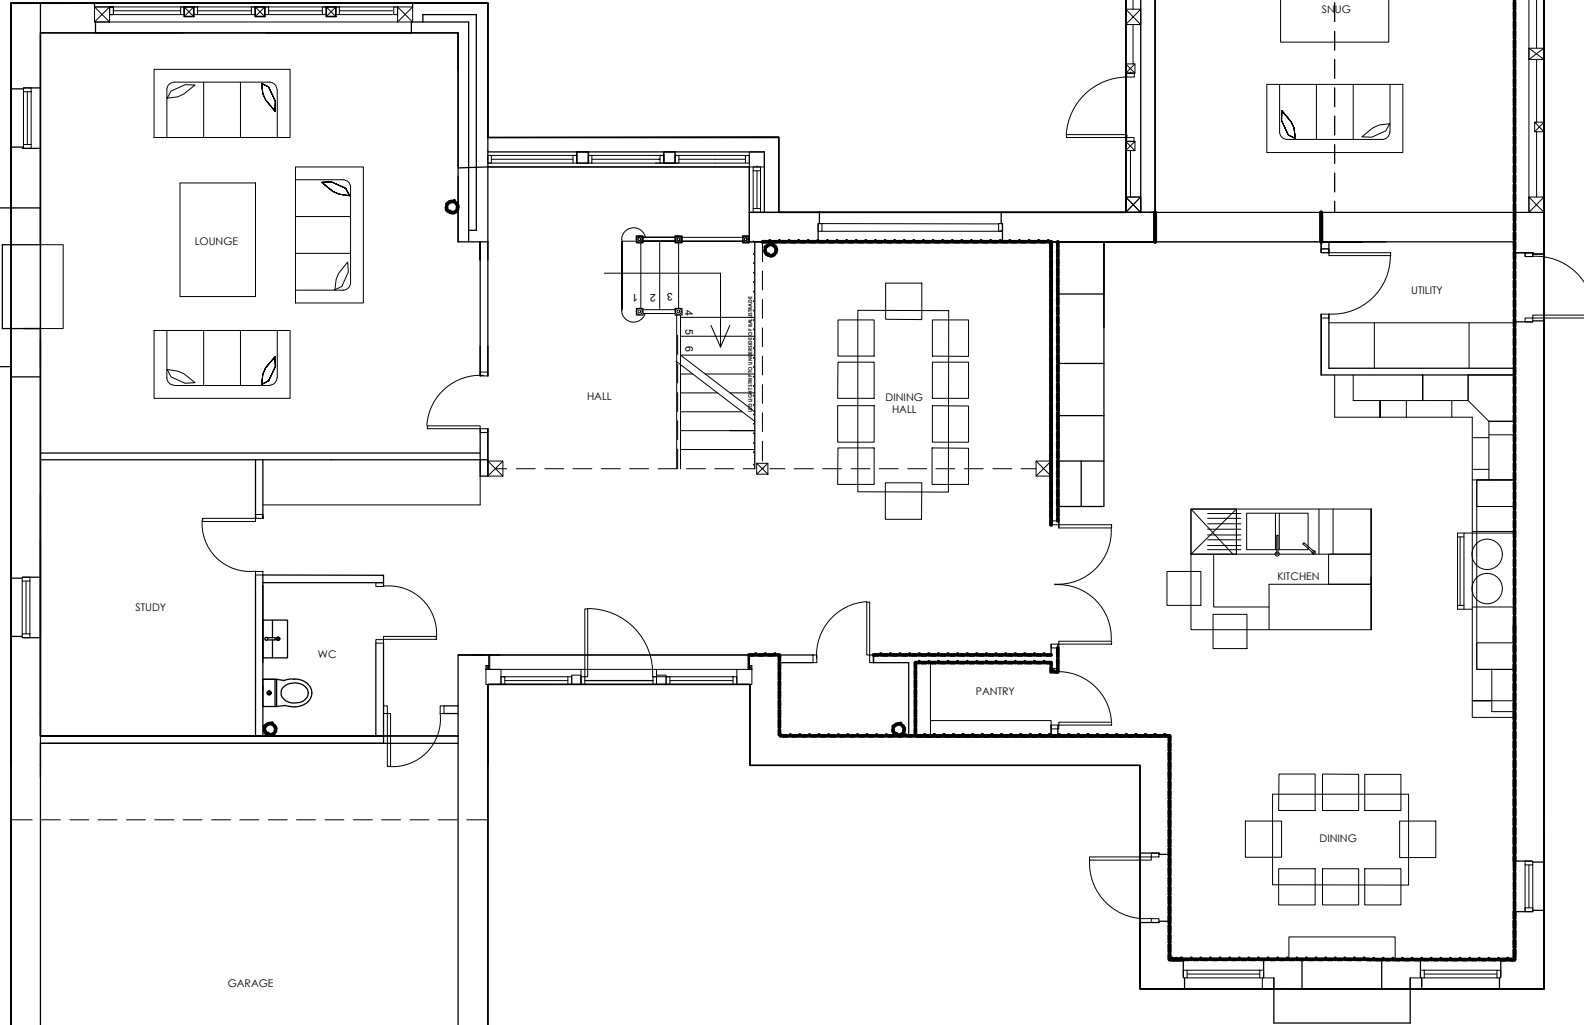


GROUND FLOOR PLAN

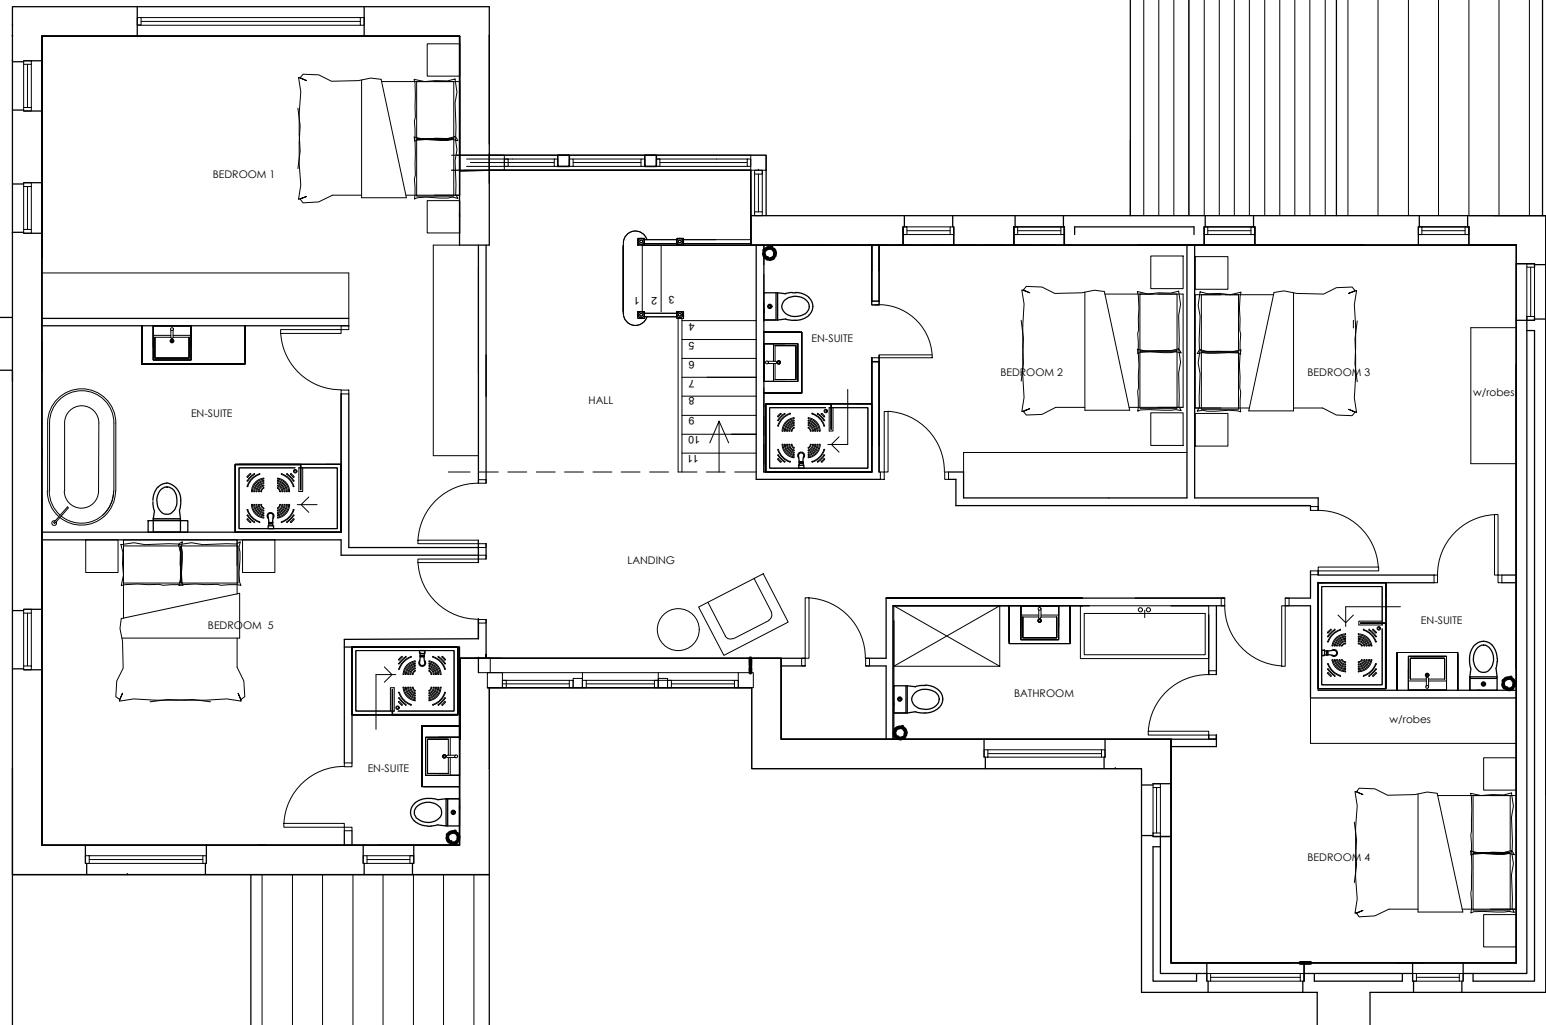


FIRST FLOOR PLAN



SOUTH WEST ELEVATION

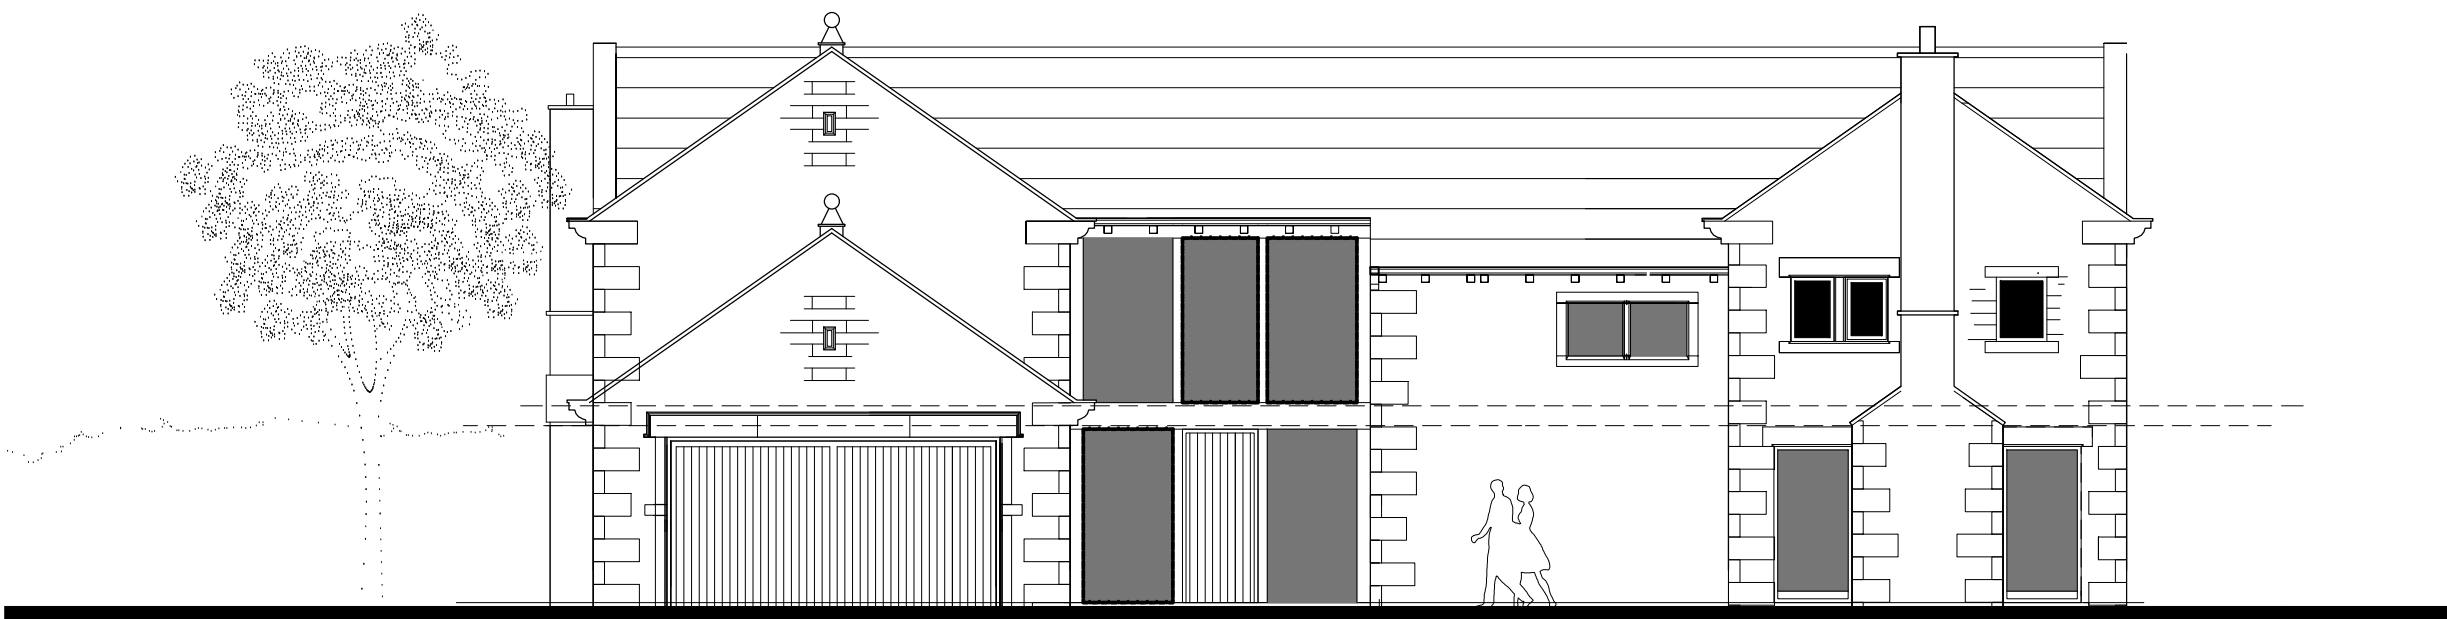

NORTH EAST ELEVATION

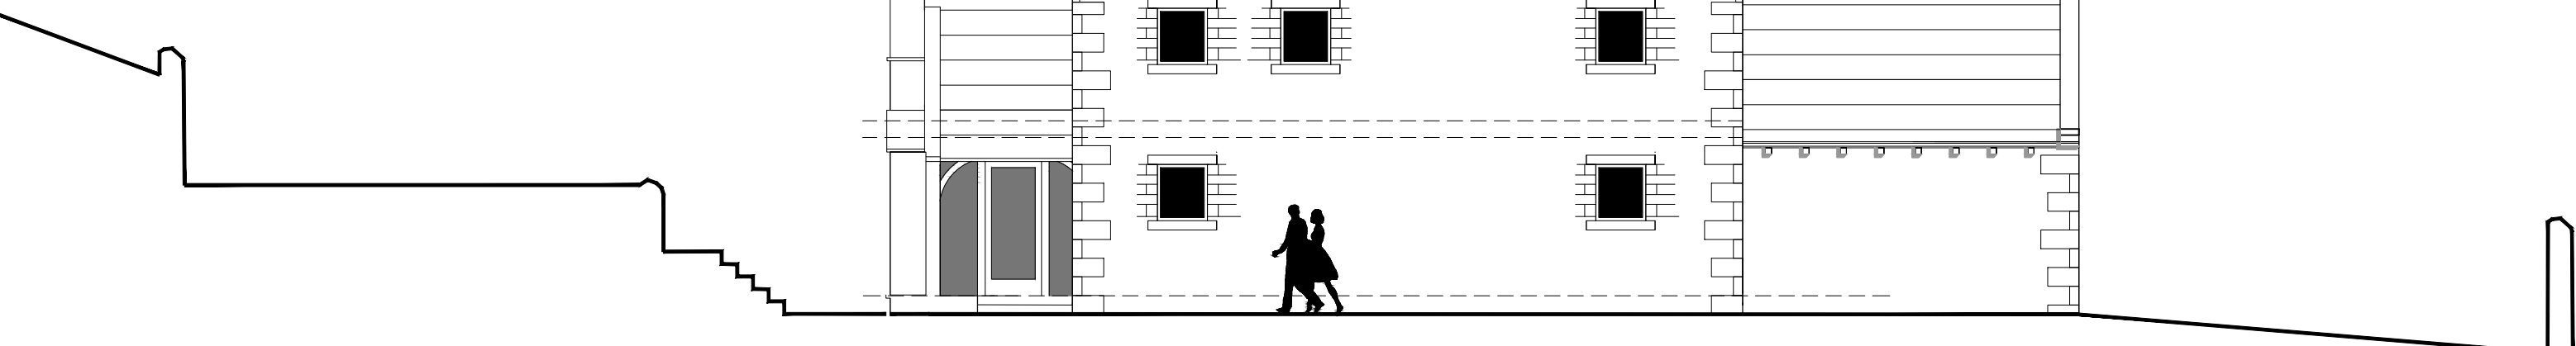

SOUTH EAST ELEVATION



NORTH WEST ELEVATION

DRAWING DESCRIPTION

PLOT 3

PLANS AND ELEVATIONS

08 TITLE
ROYD MOOR FARM, ROYD MOOR
ROAD THURLSTONE

KINGSMAN HOMES

DRAWN BY		SCALE 1:100 @ A1	
DATE	MARCH 24	DRAWING NO.	REVISION
CHECKED		2037- 90-15	A



L'Arche Developments (Yorkshire) Ltd
3 The Studio
The Old Brickworks
HD4 6UY
mail@larchedevelopments.co.uk
Company Reg: 8345594 VATReg: 341626355
Frederick-Apps 017292231666 R. Edwards 01729237344