


The map highlights any specific surface or subsurface features within or near to the boundary of the site.

Key


- Approximate position of the enquiry boundary shown 
- Disused mine shaft 
- Disused adit 
- Outcrop (Conjectured) 
- Geological faults 
- Opencast mine licence area 
- Unlicensed opencast site 
- Coal claim 

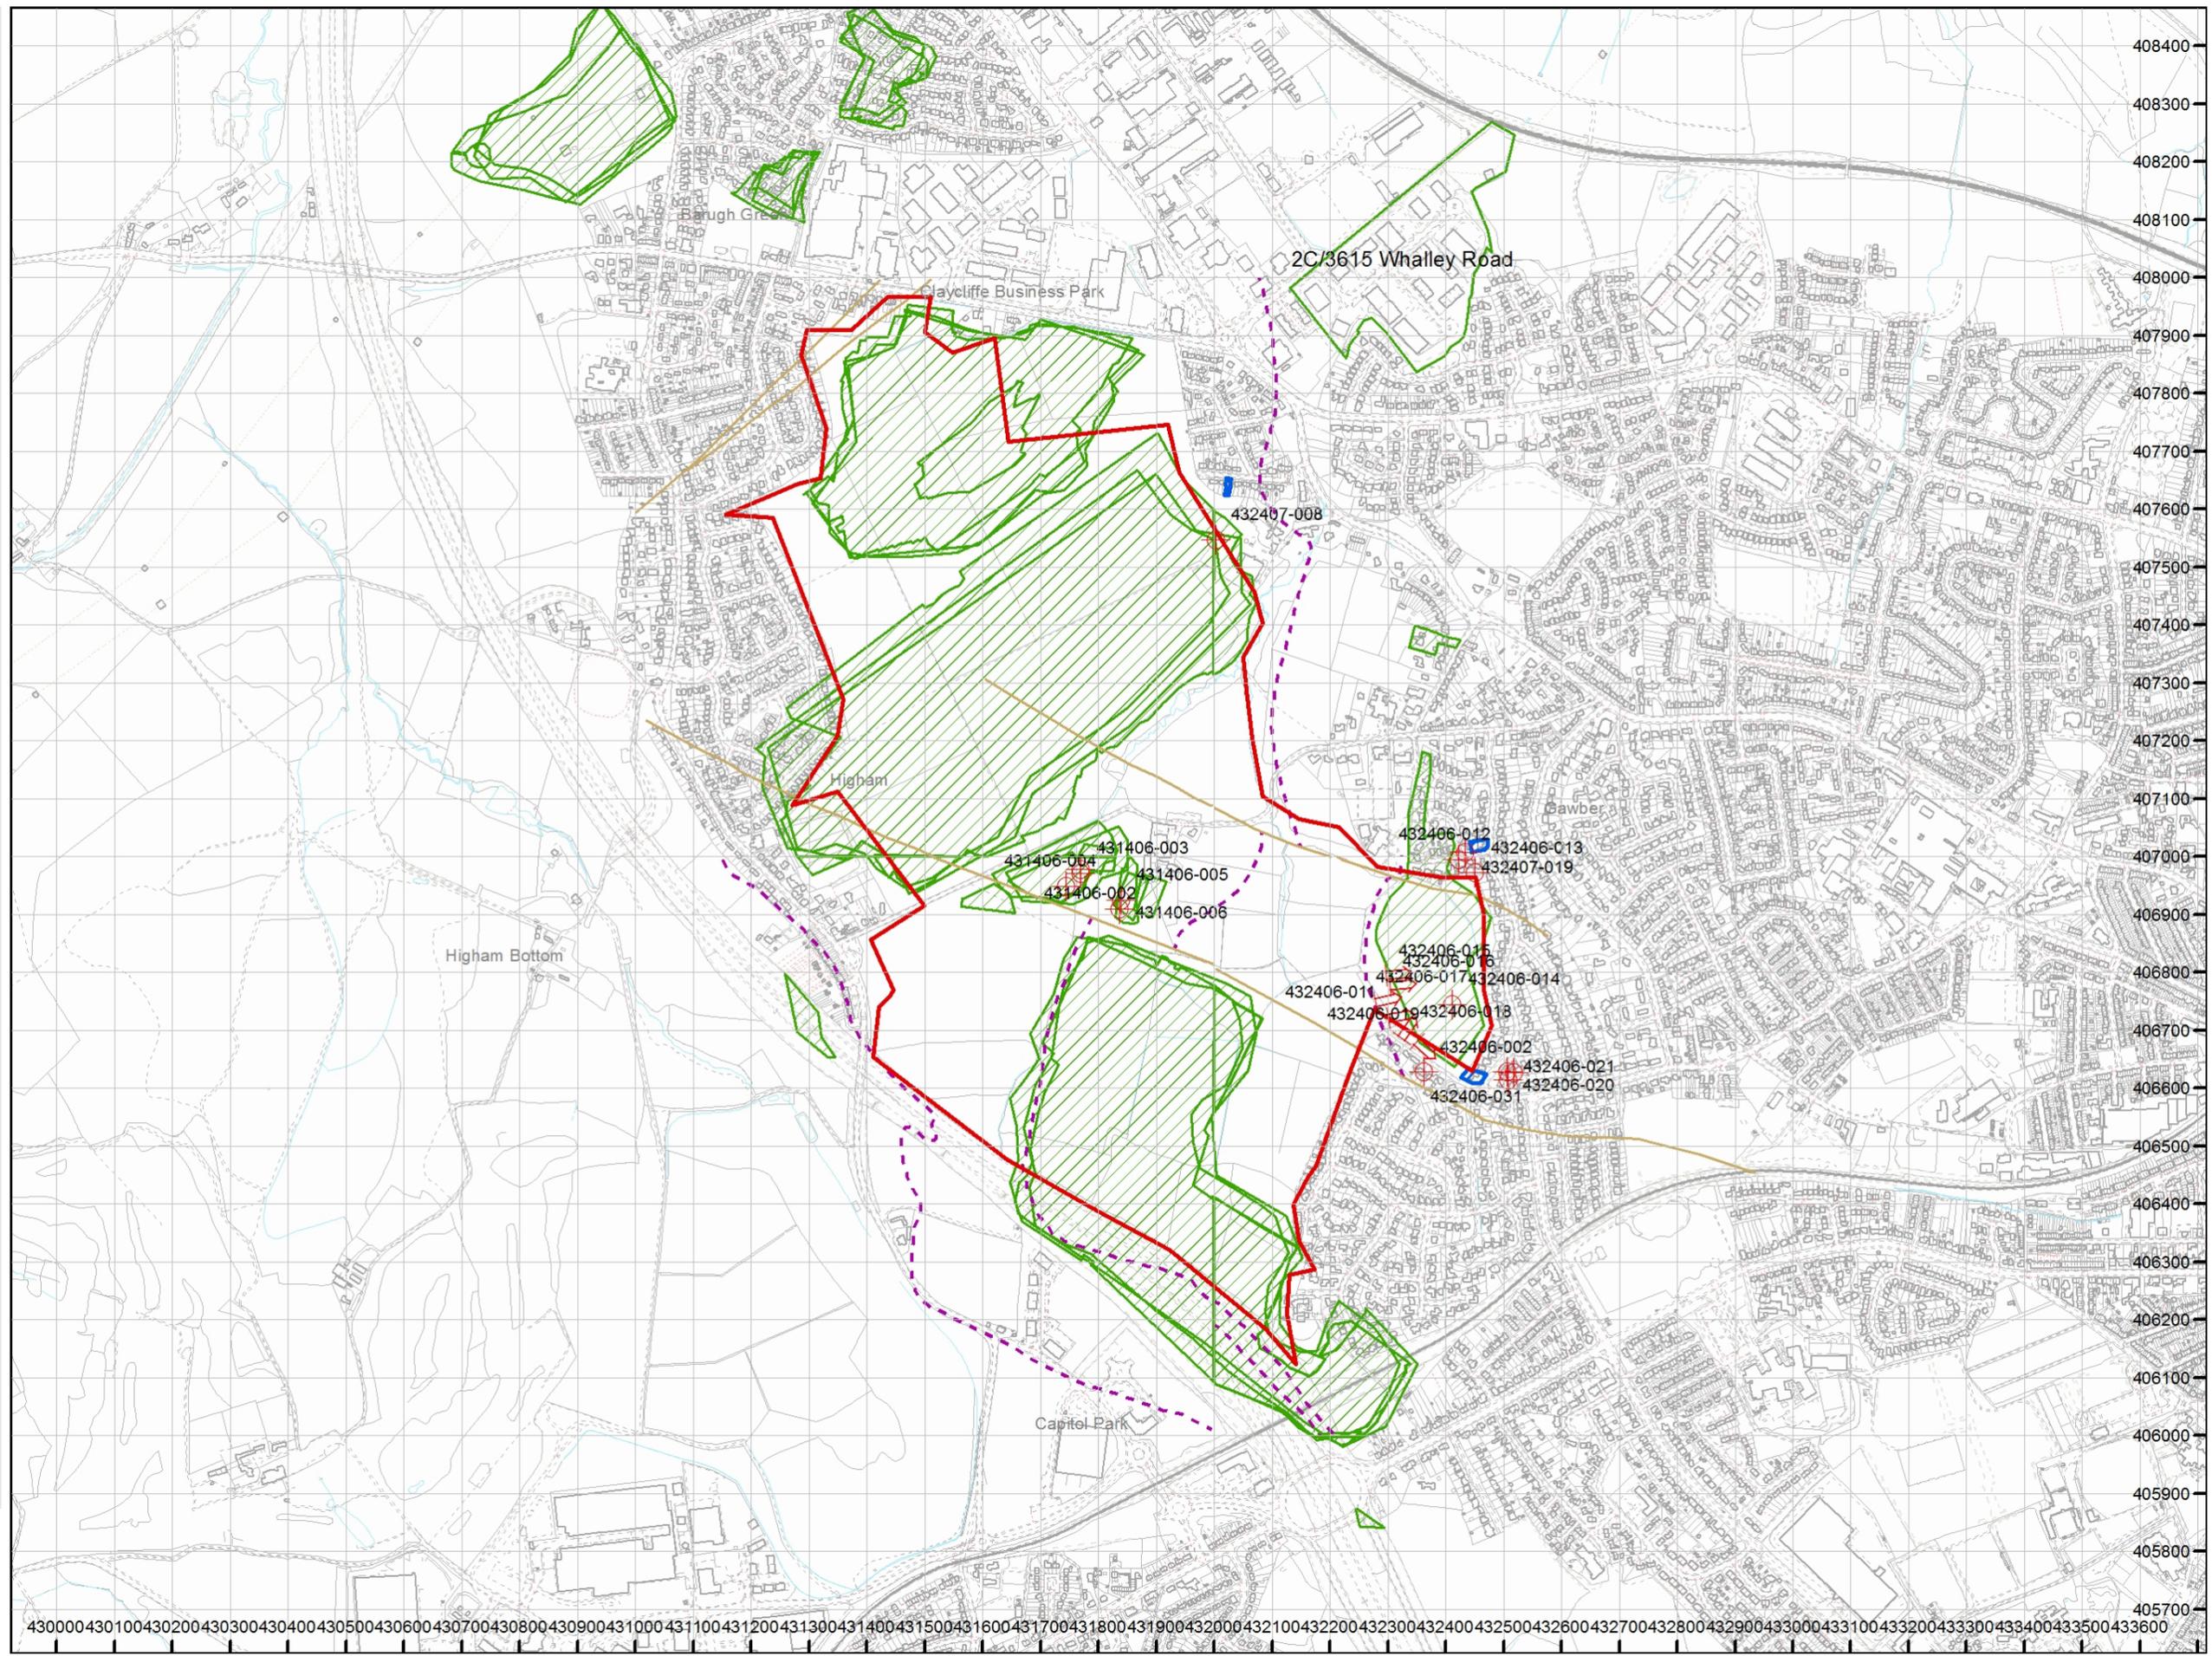

How to contact us
0345 762 6848 (UK)
+44 (0)1623 637 000 (International)
www.groundstability.com



Appendix C Coal Authority Abandonment Plans

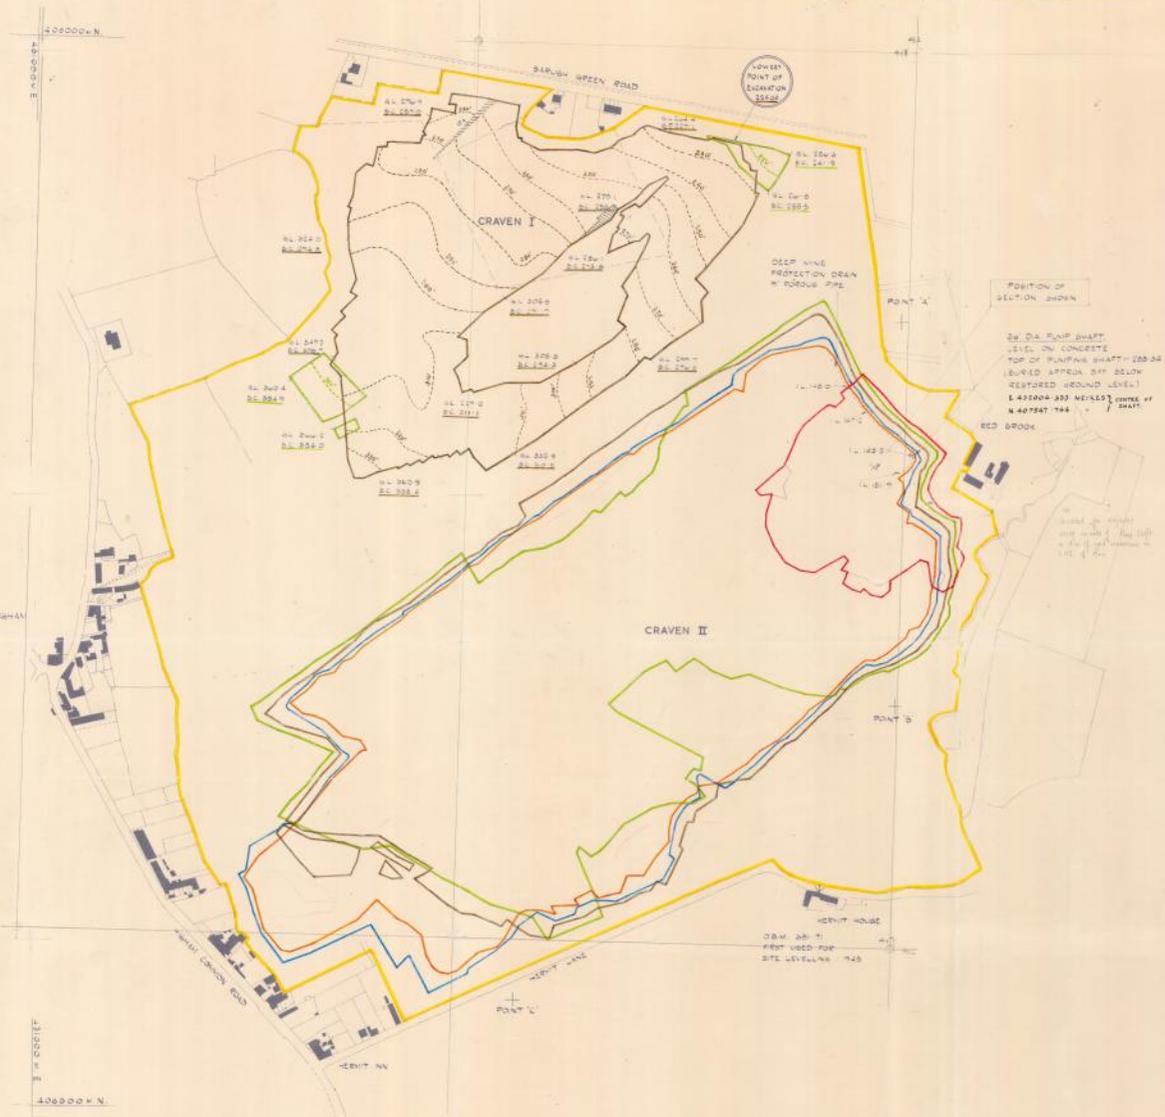

LEGEND

LOCATION
 1:2500 SCALE ORDNANCE SHEET REFERENCE ST4.C. 274-9
 DATE OF ORDNANCE SHEET 1931
 NAME OF SITE CRAVEN I & II
 LOCATION OF SITE 2 MILES NW OF BARNSELEY
 COUNTY YORKSHIRE WEST RIDING
 PARISH DARTON


QUANTITIES WORKED
 TOTAL AREA REQUISITIONED 184.57 ACRES SHOWN
 TOTAL AREA WORKED EXCLUDING BATTERS 111.53 ACRES
 TOTAL COAL RECOVERED FROM ABOVE 826,252 TONS

NAMES OF SEAMS WORKED FOR ABOVE TONNAGE (SEAMS NAMED FROM LEFT TO RIGHT IN GEOLOGICAL DESCENDING ORDER)

SEAM	THIN	SWALLOW	TOP HARB	LOW HARB
RAMBER BEAM				
TOP BEAM				
SWALLOW WOOD BEAM				
TOP HARB WOOD BEAM				
WIDDLE BEAM				
NON HARB WOOD BEAM				

AREA OF COAL SEAM WORKED COLOUR EDGED (SEAMS COLOURED FROM LEFT TO RIGHT IN GEOLOGICAL DESCENDING ORDER)
 TOTAL OLD WORKING VOIDS IN COAL SEAM IN CUBIC YDS.
 AREA OF SEAM WHERE OLD WORKING VOIDS WERE LOCATED
 BASE COAL CONTOURS OF EACH SEAM (10' INTERVALS) SHOWN
 REDUCED LEVELS TO ORDNANCE DATUM SHOWN (GROUND LEVEL / BOTTOM OF COAL)
 FAULTS SHOWN WITH THROW IN FEET ON DOWNTROW SIDE

VERTICAL SECTION THROUGH ALL SEAMS

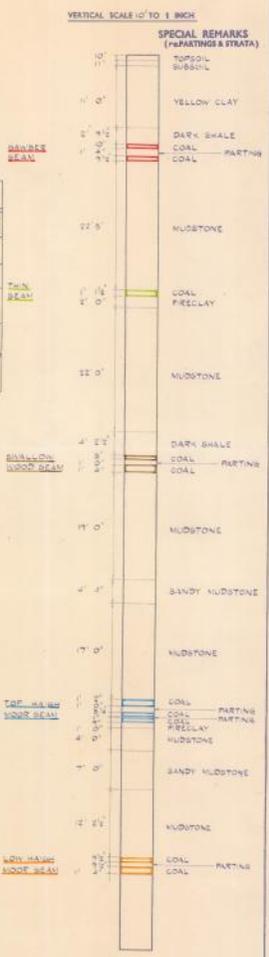

EXCAVATION ONLY

GENERAL DESCRIPTION

TYPE OF LAND MIXED FARM LAND, WOODLAND AND PREVIOUSLY RESTORED LAND

NATURE OF OVERBURDEN SOIL, CLAY, SHALE AND MUDSTONE

NATURE OF COAL

- RAMBER BEAM TOP LEAF GOOD QUALITY
- BOTTOM LEAF MODERATE QUALITY WITH VERY HIGH SULPHUR CONTENT (W/S)
- TOP BEAM EXCELLENT
- SWALLOW WOOD BEAM TOP LEAF GOOD QUALITY BUT WITH NUMEROUS FINE FOLIETS
- BOTTOM LEAF MODERATE QUALITY CONTAINING SOME DUMPS
- TOP HARB WOOD BEAM TOP LEAF MODERATE QUALITY GENERALLY RATHER IMPURE WITH HIGH ASH
- BOTTOM LEAF GOOD QUALITY
- NON HARB WOOD BEAM TOP LEAF GOOD QUALITY
- BOTTOM LEAF MODERATE QUALITY

SPECIAL REMARKS

- TOTAL AREA INCLUDING SEAMEN I & II THE "RAMBER" IS 184.57 ACRES
- TOTAL AREA WORKED TOGETHER WITH SEAMEN I & II IS 111.53 ACRES
- TOTAL AREA WORKED SEAMEN I IS 20.47 TONS SEAMEN II IS 78,725 TONS
- TOTAL COAL FROM ABOVE SEAMEN I IS 20,47 TONS SEAMEN II IS 78,725 TONS

OPERATIONAL DATA


DATE REQUISITIONED	CRAVEN I	CRAVEN II
24 th MAR 1952	14 th JUL 1952	
COMPLETION OF COALING	20 th DEC 1952	14 th APR 1953
COMPLETION OF RESOLING	JULY 1952	17 th FEB 1953
SITE HANDED BACK TO AGRICULTURE	JULY 1951	
FINAL DEREQUISITION OF SITE		

COPIES TO	DATE	INITIALS
Mining Records (2)		
H.L. Surridge (1)		

SEE SHEET No. 2 FOR CRAVEN II SEAM CONTOURS
 CROWN COPYRIGHT RESERVED

CRAVEN I & II

NATIONAL COAL BOARD OPENCAST EXECUTIVE 85/87 JERMYN STREET LONDON, S.W.1.	LAND SURVEY BRANCH DRAWN BY: W. PALMER DATE: 10 th MAY 1964 CHECKED BY: J. G. B. DATE: 21 st 5/64 SCALE 1:2500	NAME OF ZONE OR CONTRACT	NAME OF SITE	SITE REFERENCE NUMBER 030 445	DRAWING NUMBER OE/COMP/03/311
				OPERATIONAL CONTRACT NUMBER CRAVEN I OE/CON/3139 CRAVEN II OE/CON/4222	SHEET No. 1 OF 2

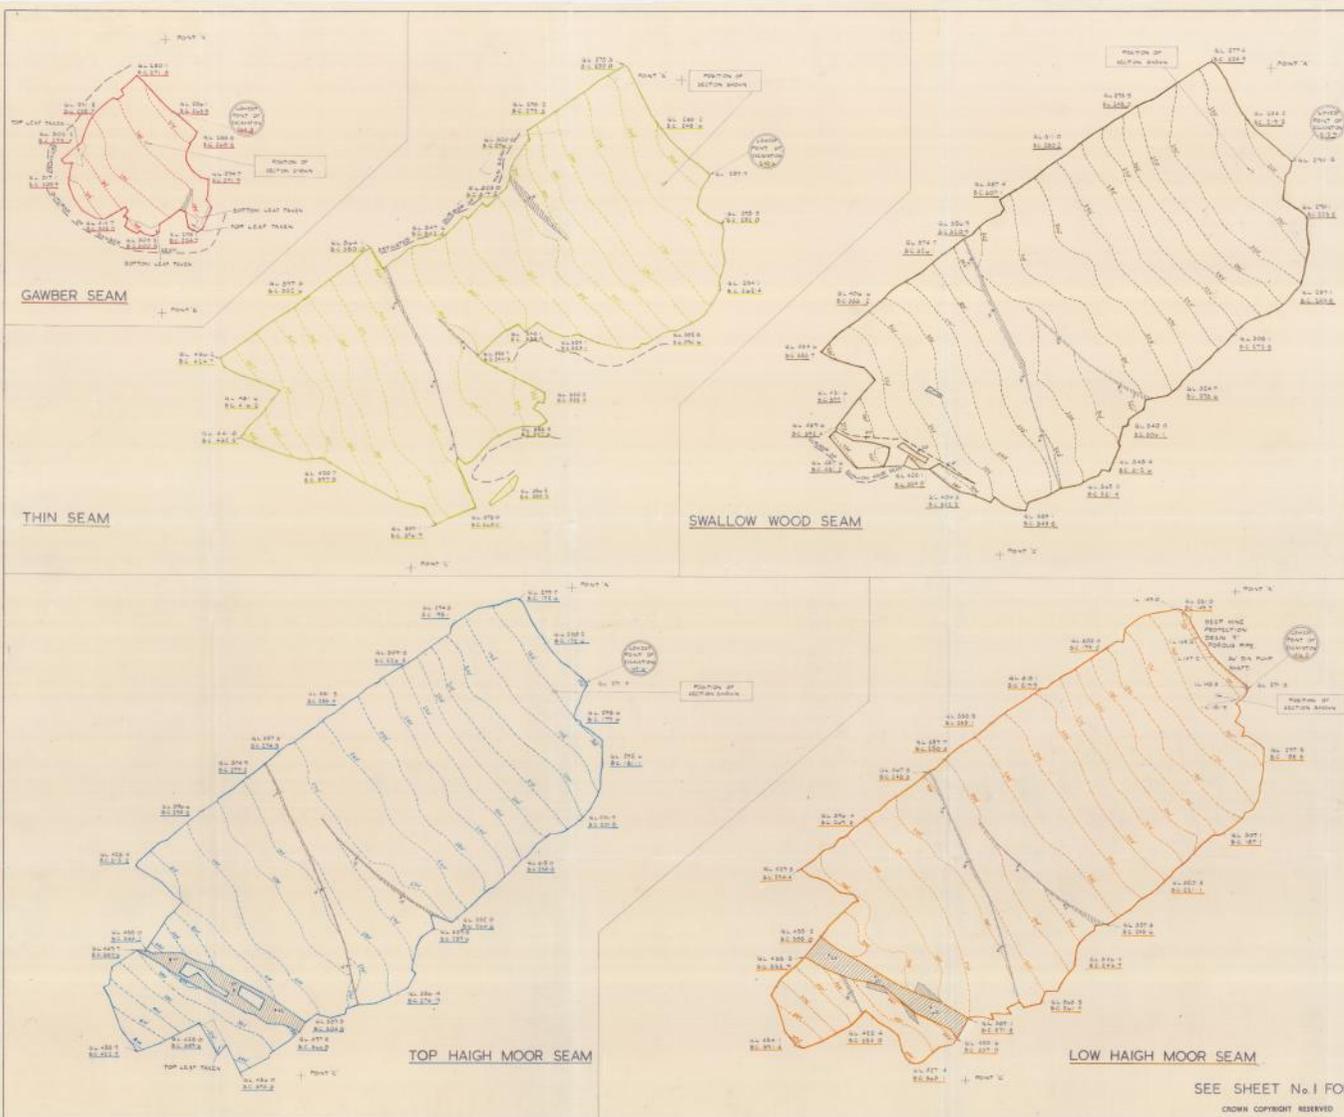

LEGEND

LOCATION
 U.S.D.D. SCALE ORDNANCE SHEET REFERENCE 174.7, 174.8
 DATE OF ORDNANCE SHEET 1874
 NAME OF SITE CRAVEN I & II
 LOCATION OF SITE 2.54 N. 30° W. 1.25 E.
 COUNTY WESTMORLAND, ENGLAND
 PARISH BUTCH

QUANTITIES WORKED

TOTAL AREA ENQUANTIFIED 17.27 ACRES DROWN
 TOTAL AREA WORKED EXCLUDING MATTERS 11.25 ACRES
 TOTAL COAL RECOVERED FROM ABOVE 20,247 TONS

TABLES for seam names, area of coal seam worked, and names of seams worked for above tonnage.


GENERAL DESCRIPTION

TYPE OF LAND MIXED FARM LAND, HOODLAND, AND PREVIOUSLY RECLAIMED LAND
NATURE OF OVERBURDEN SOIL, SAND, SHALE, AND SLURSTONE
NATURE OF COAL GAWBER SEAM TOP SEAM, SWALLOW WOOD SEAM, THIN SEAM, TOP HAIGH MOOR SEAM, LOW HAIGH MOOR SEAM
SPECIAL REMARKS ...

OPERATIONAL DATA

DATE ACQUIRED 1874
COMMENCEMENT OF WORKING 1874
COMPLETION OF WORKING 1874
DATE HANDLED OVER TO AGRICULTURE 1874
FINAL DISPOSITION OF SITE


VERTICAL SECTION THROUGH ALL SEAMS

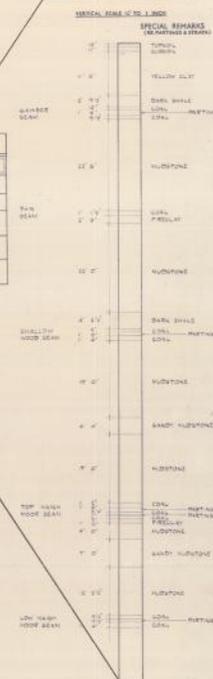

SEE SHEET No. I FOR COMPOSITE PLAN
 CROWN COPYRIGHT RESERVED

CRAVEN I & II

NATIONAL COAL BOARD ORPHEAST EXECUTIVE 86/87 JERMIN STREET LONDON, S.W.1	LAND SURVEY BRANCH DRAWN BY: G. MILLER CHECKED BY: J. W. H. T. J. APPROVED BY: C. F. W. SCALE: 1:6250	NAME OF ZONE OR CONTRACT	NAME OF SITE	SITE REFERENCE NUMBER O30445	DRAWING NUMBER OE/COMP/03/311 SHEET No. 2 OF 2
		OPERATIONAL CONTRACT NUMBER CRAVEN I: OE/CON/3139 CRAVEN II: OE/CON/74222			

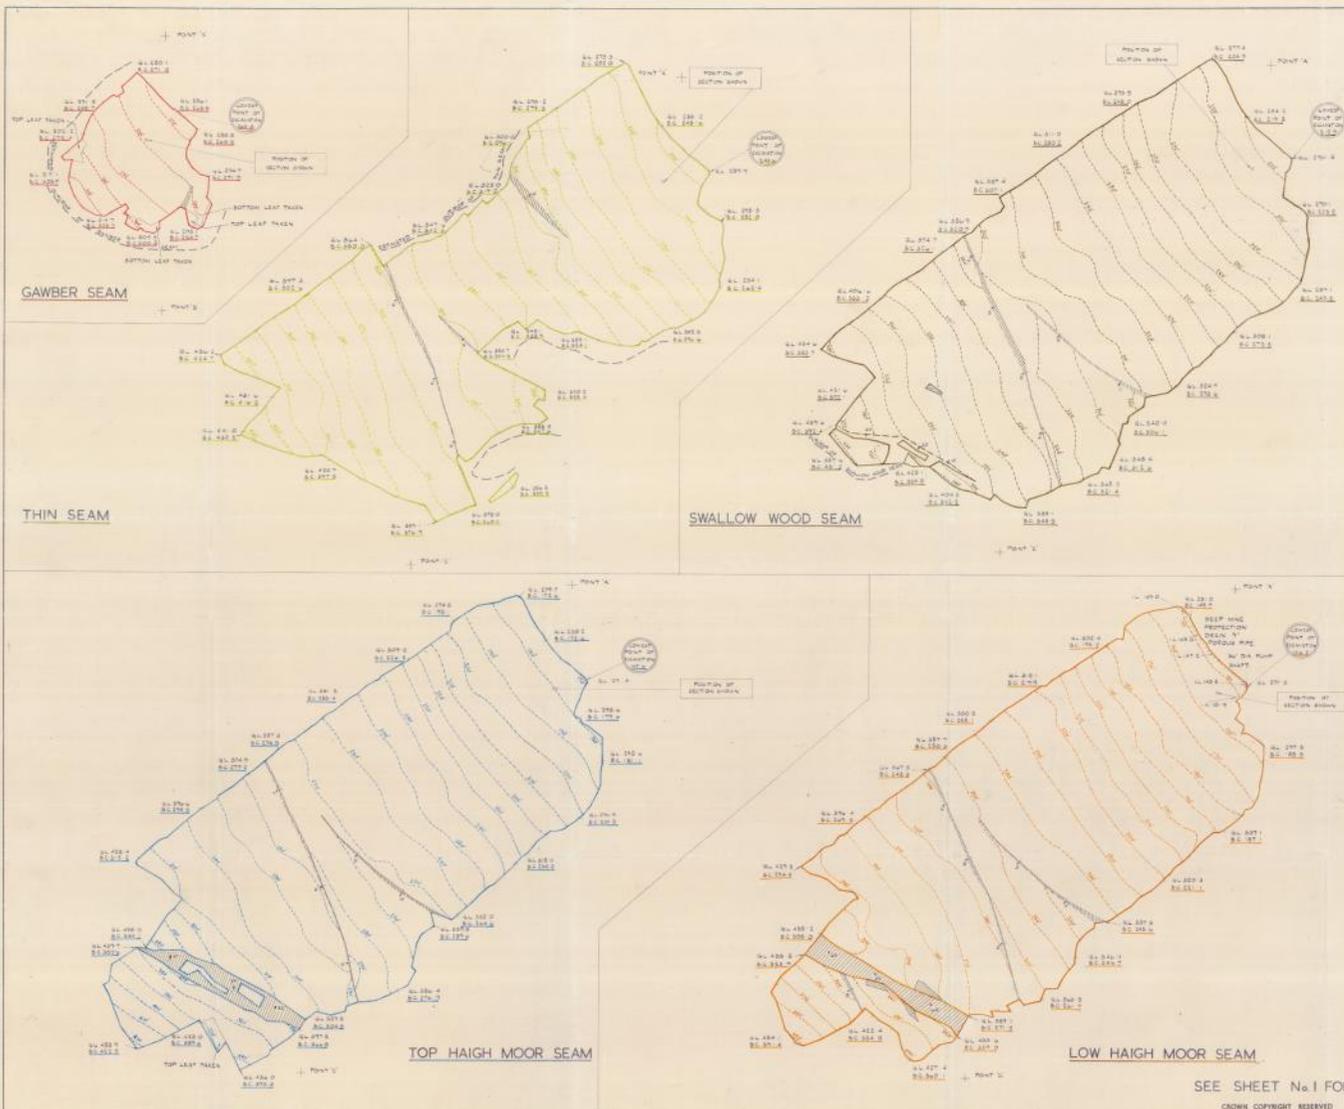

LEGEND

LOCATION

1:2500 SCALE ORDNANCE SHEET REFERENCE: 474.1, 274.1
 DATE OF ORDNANCE SHEET: 1960
 NAME OF SITE: CRAVEN I & II
 LOCATION OF SITE: 5.5 km. SW of BARNOLD
 COUNTY: WESTMORLAND
 PARISH: SUTTON

QUANTITIES WORKED

TOTAL AREA ACQUIRED: 10.15 ACRES SHOWN
 TOTAL AREA WORKED EXCLUDING TAILERS: 11.57 ACRES
 TOTAL COAL RECOVERED FROM ABOVE: 20,237 TONS

NAME OF SEAM WORKED FOR ABOVE TONNAGE

SEAM	TONNAGE
GAWBER SEAM	20,237

AREA OF COAL SEAM WORKED COLUMN EDGED
 (SEE COLUMN FOR LIST OF SEAMS WORKED)

TOTAL OLD WORKING VOIDS IN COAL SEAM IN COAL SEAM

AREA OF SEAM WHERE OLD WORKING VOIDS WERE LOCATED

BASE COAL CONTOURS OF EACH SEAM (10' INTERVALS) SHOWN

REDUCED LEVELS TO ORDNANCE DATUM SHOWN (GROUND LEVEL / BOTTOM OF COAL)

Faults shown with throw in feet on downthrow side

GENERAL DESCRIPTION

TYPE OF LAND: USED FARM LAND, WOODLAND AND PREVIOUSLY REVEGETATED LAND

NATURE OF OVERBURDEN: SDN. CLAY, SHALE AND MUDSTONE

NATURE OF COAL: BRICKLE SEAM, TOP HAIGH MOOR SEAM, SWALLOW WOOD SEAM, GAWBER SEAM, THIN SEAM, LOW HAIGH MOOR SEAM

SPECIAL REMARKS:

OPERATIONAL DATA

DATE ACQUIRED	DATE OF WORKING	DATE OF CLOSING	DATE OF RE-VEGETATION
1960	1960	1960	1960

COPY SENT TO

TO	DATE	INITIALS

VERTICAL SECTION THROUGH ALL SEAMS

Vertical section showing geological layers: GAWBER SEAM, THIN SEAM, SWALLOW WOOD SEAM, TOP HAIGH MOOR SEAM, LOW HAIGH MOOR SEAM, and various strata like MUDSTONE, SANDY MUDSTONE, and SHALE.

5 John Charles Way
LEEDS
LS12 6QA

Tel: 0113 263 1155
admin@jpg.group
www.jpg.group

