


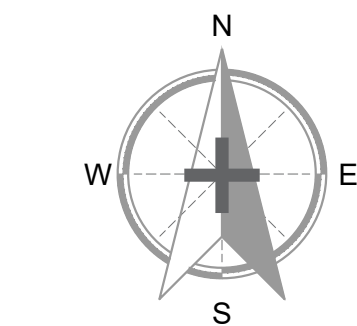


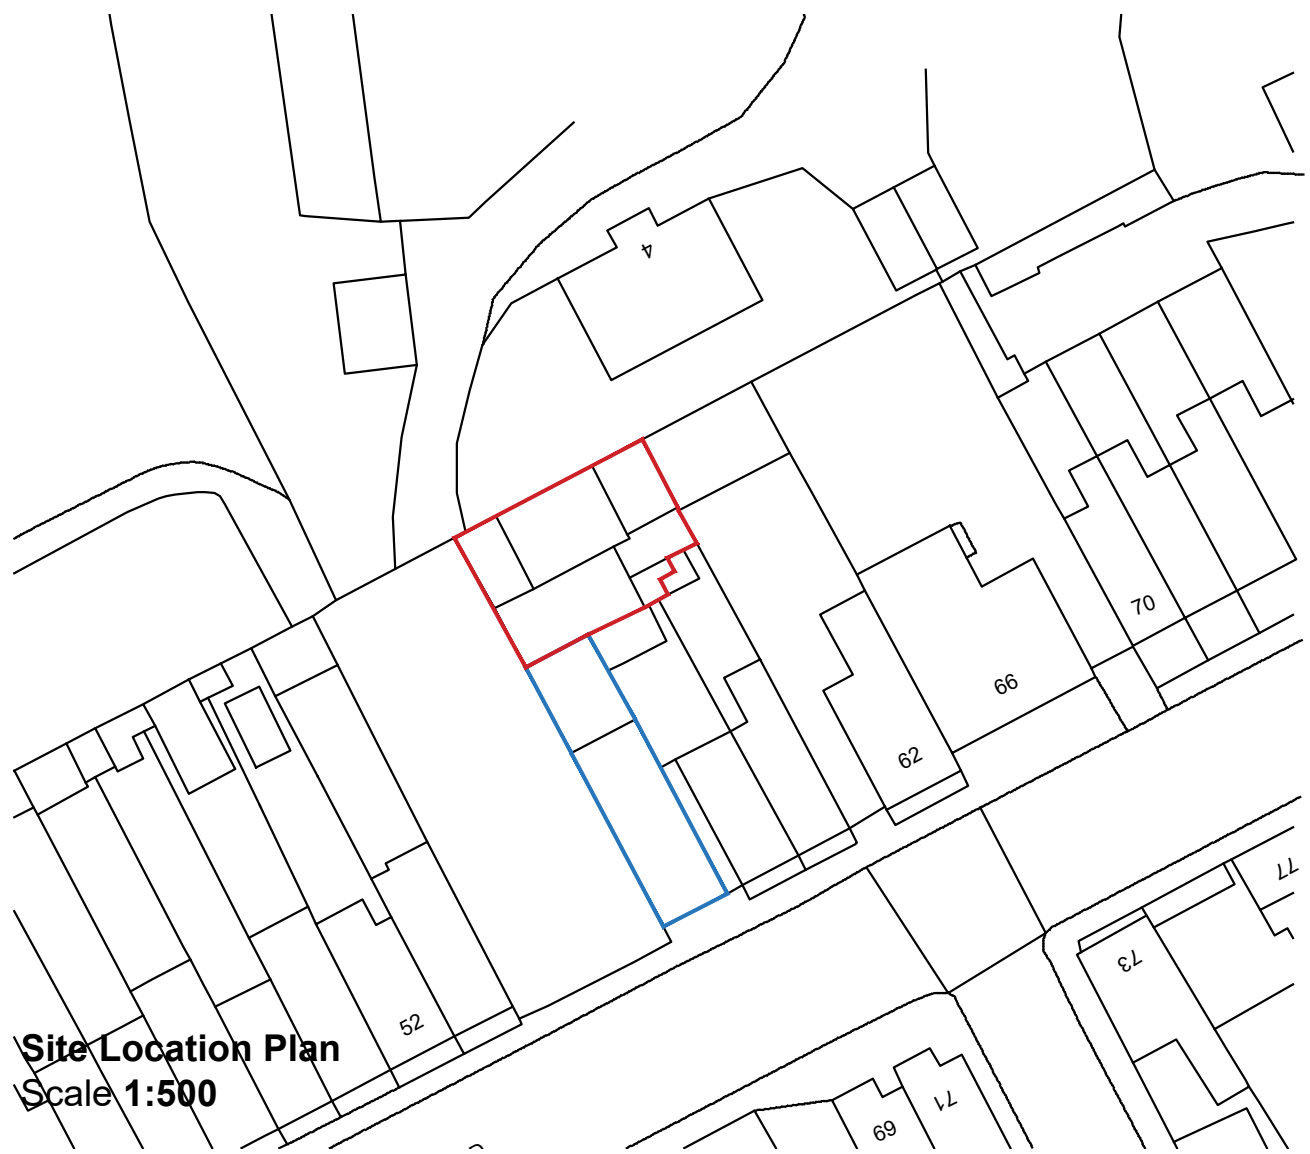



Site location Plan
Scale 1:1250

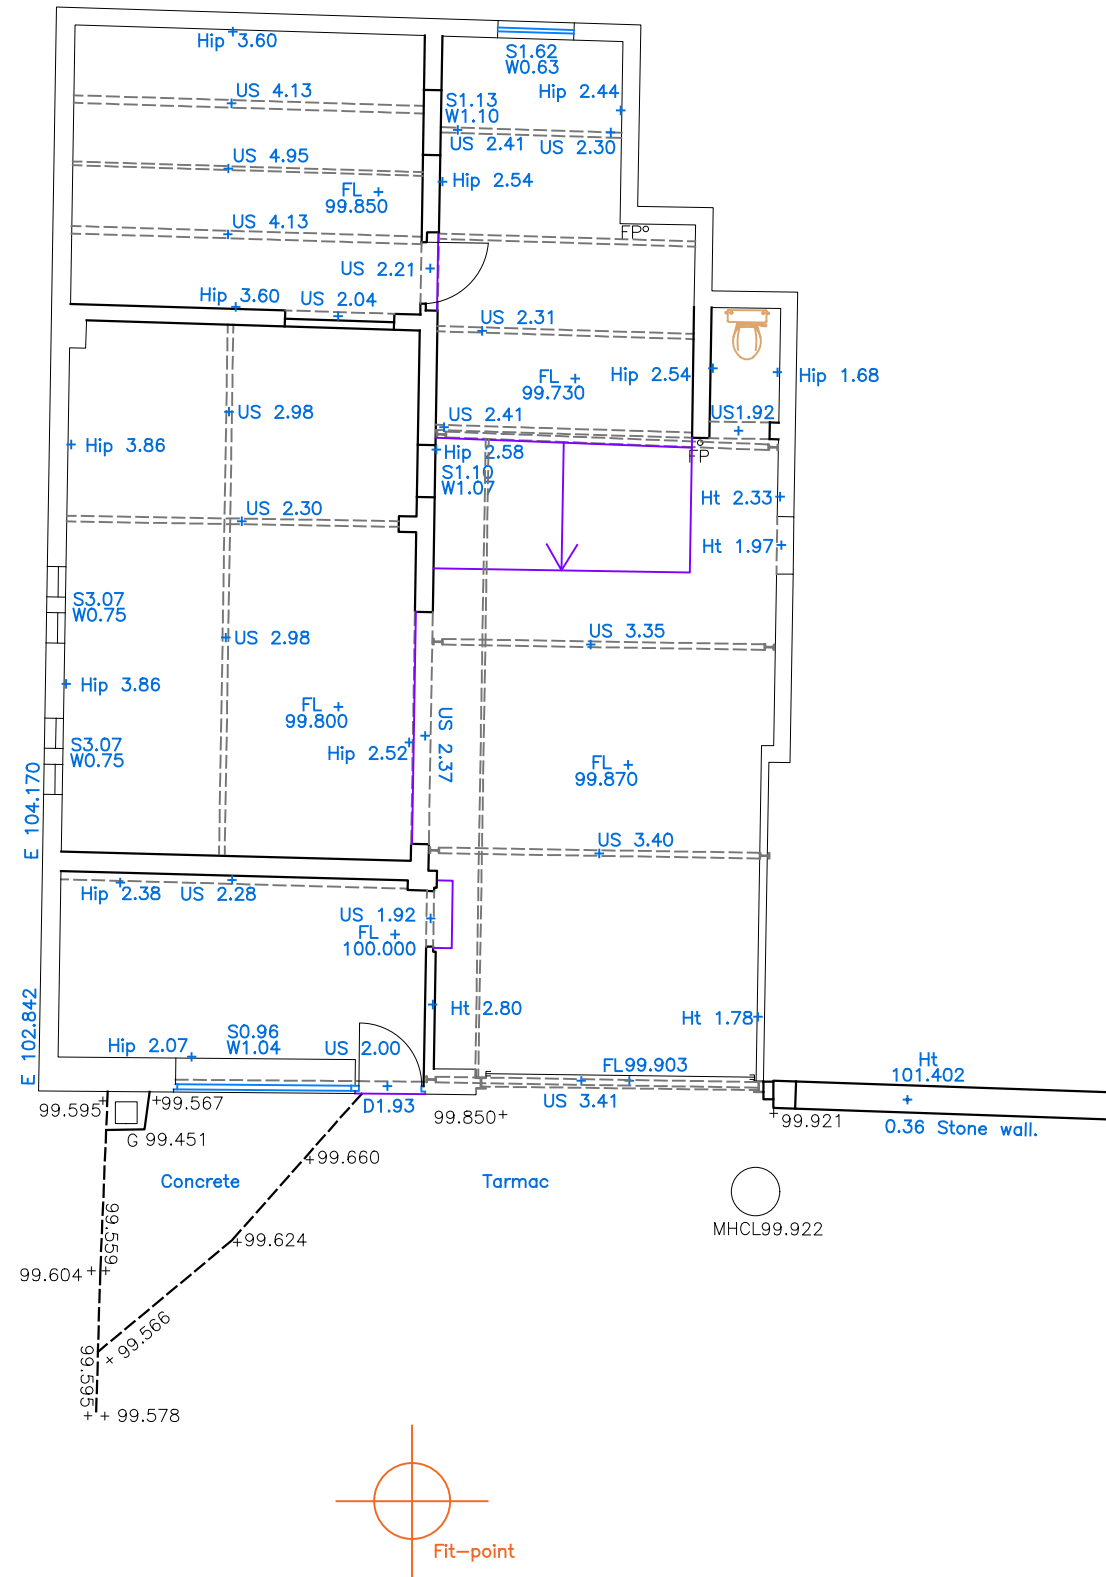


Site Location Plan
Scale 1:500

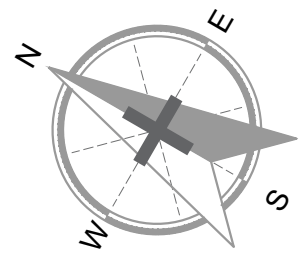


Existing Ground Floor Plan
Scale 1:100

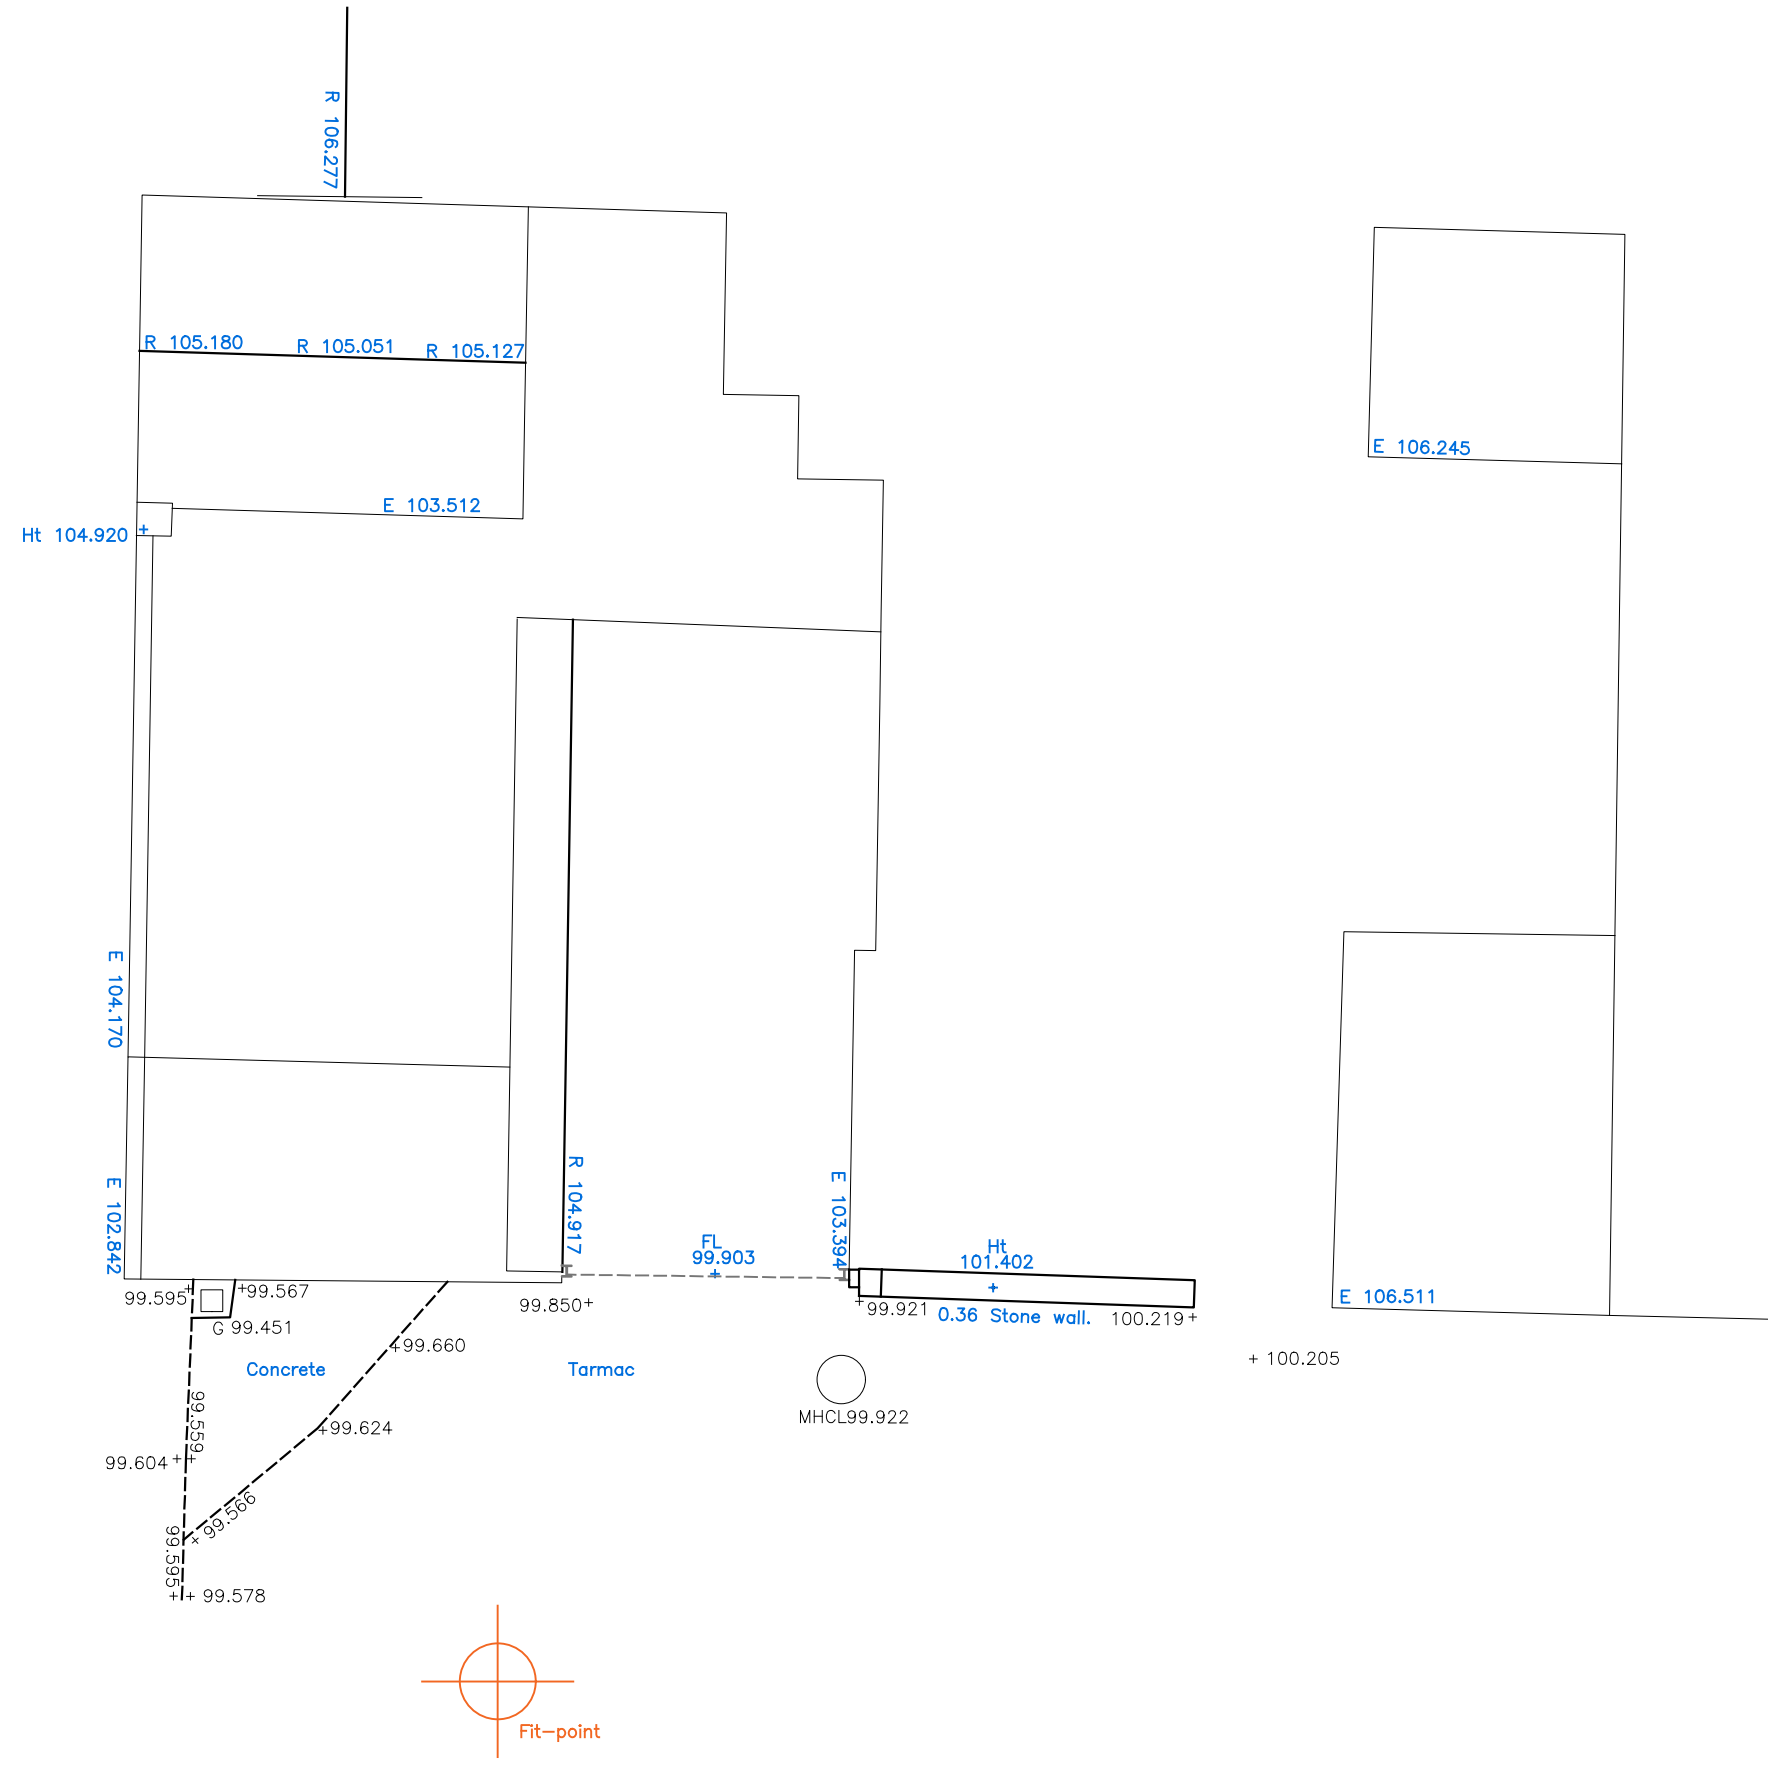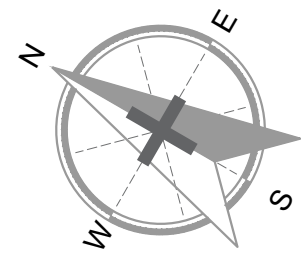


Existing First floor Plan
Scale 1:100

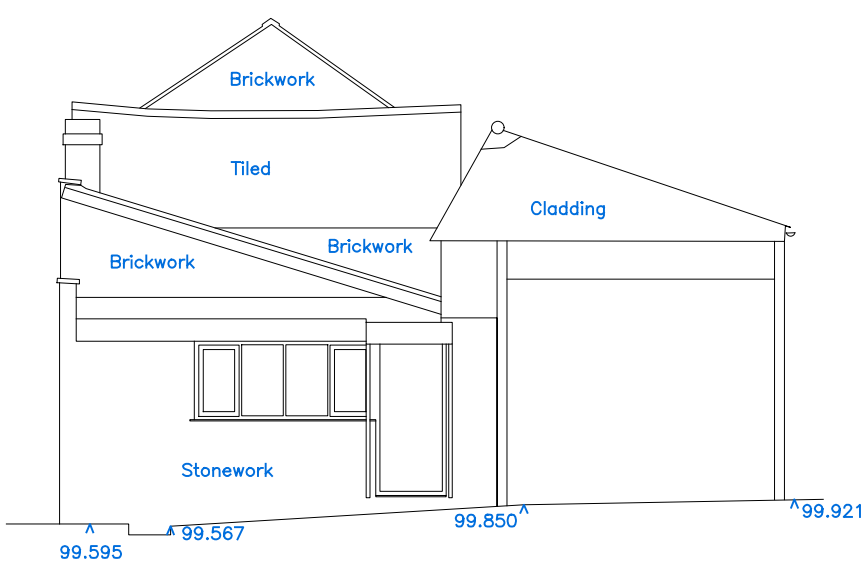


Existing West Elevation
Scale 1:100

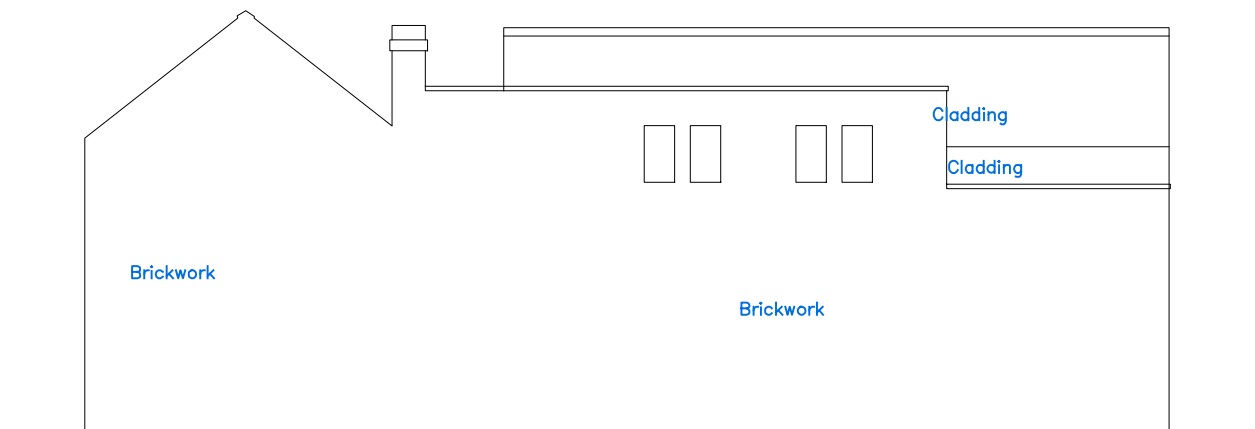


Existing North Elevation
Scale 1:100

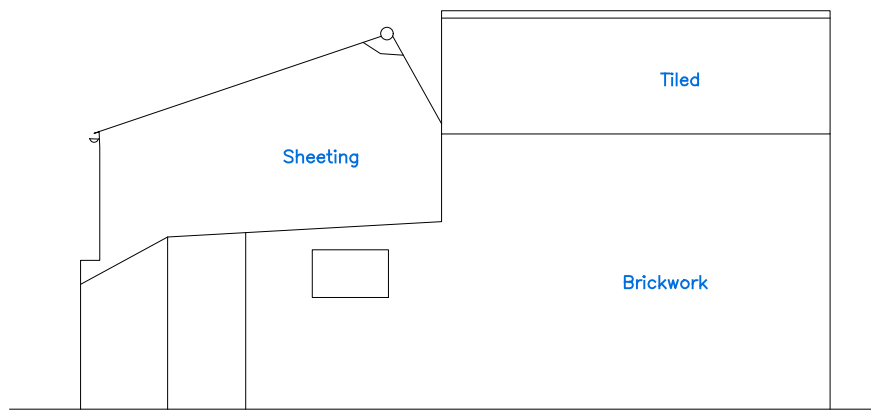

Existing East Elevation
Scale 1:100

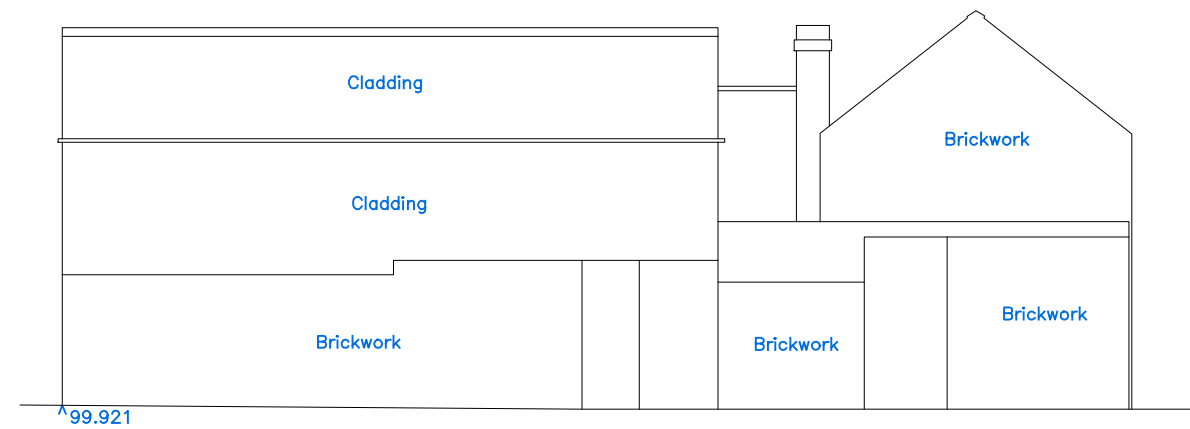

Existing West Elevation
Scale 1:100

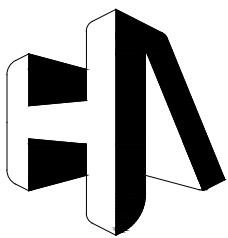

HIRST ARCHITECTS

CLIENT:
Mr Lee Forster

SITE ADDRESS:
Site at back of 56 Hoyland road, Barnsley,
S74 0PB

DRAWING NUMBER:
HA-260301- D1 - Existing plans
& elevations

REVISION NUMBER:
First Issue

RIBA STAGE:
RIBA Stage 2 Concept Design

DRAWN BY:
Luke Hirst BA(Hons) March(Hons) ADPPA ARB RIBA
CHARTERED ARCHITECT

SCALE
VARIES

PAPER
A.1

01226 491 777
www.HirstArchitects.com