



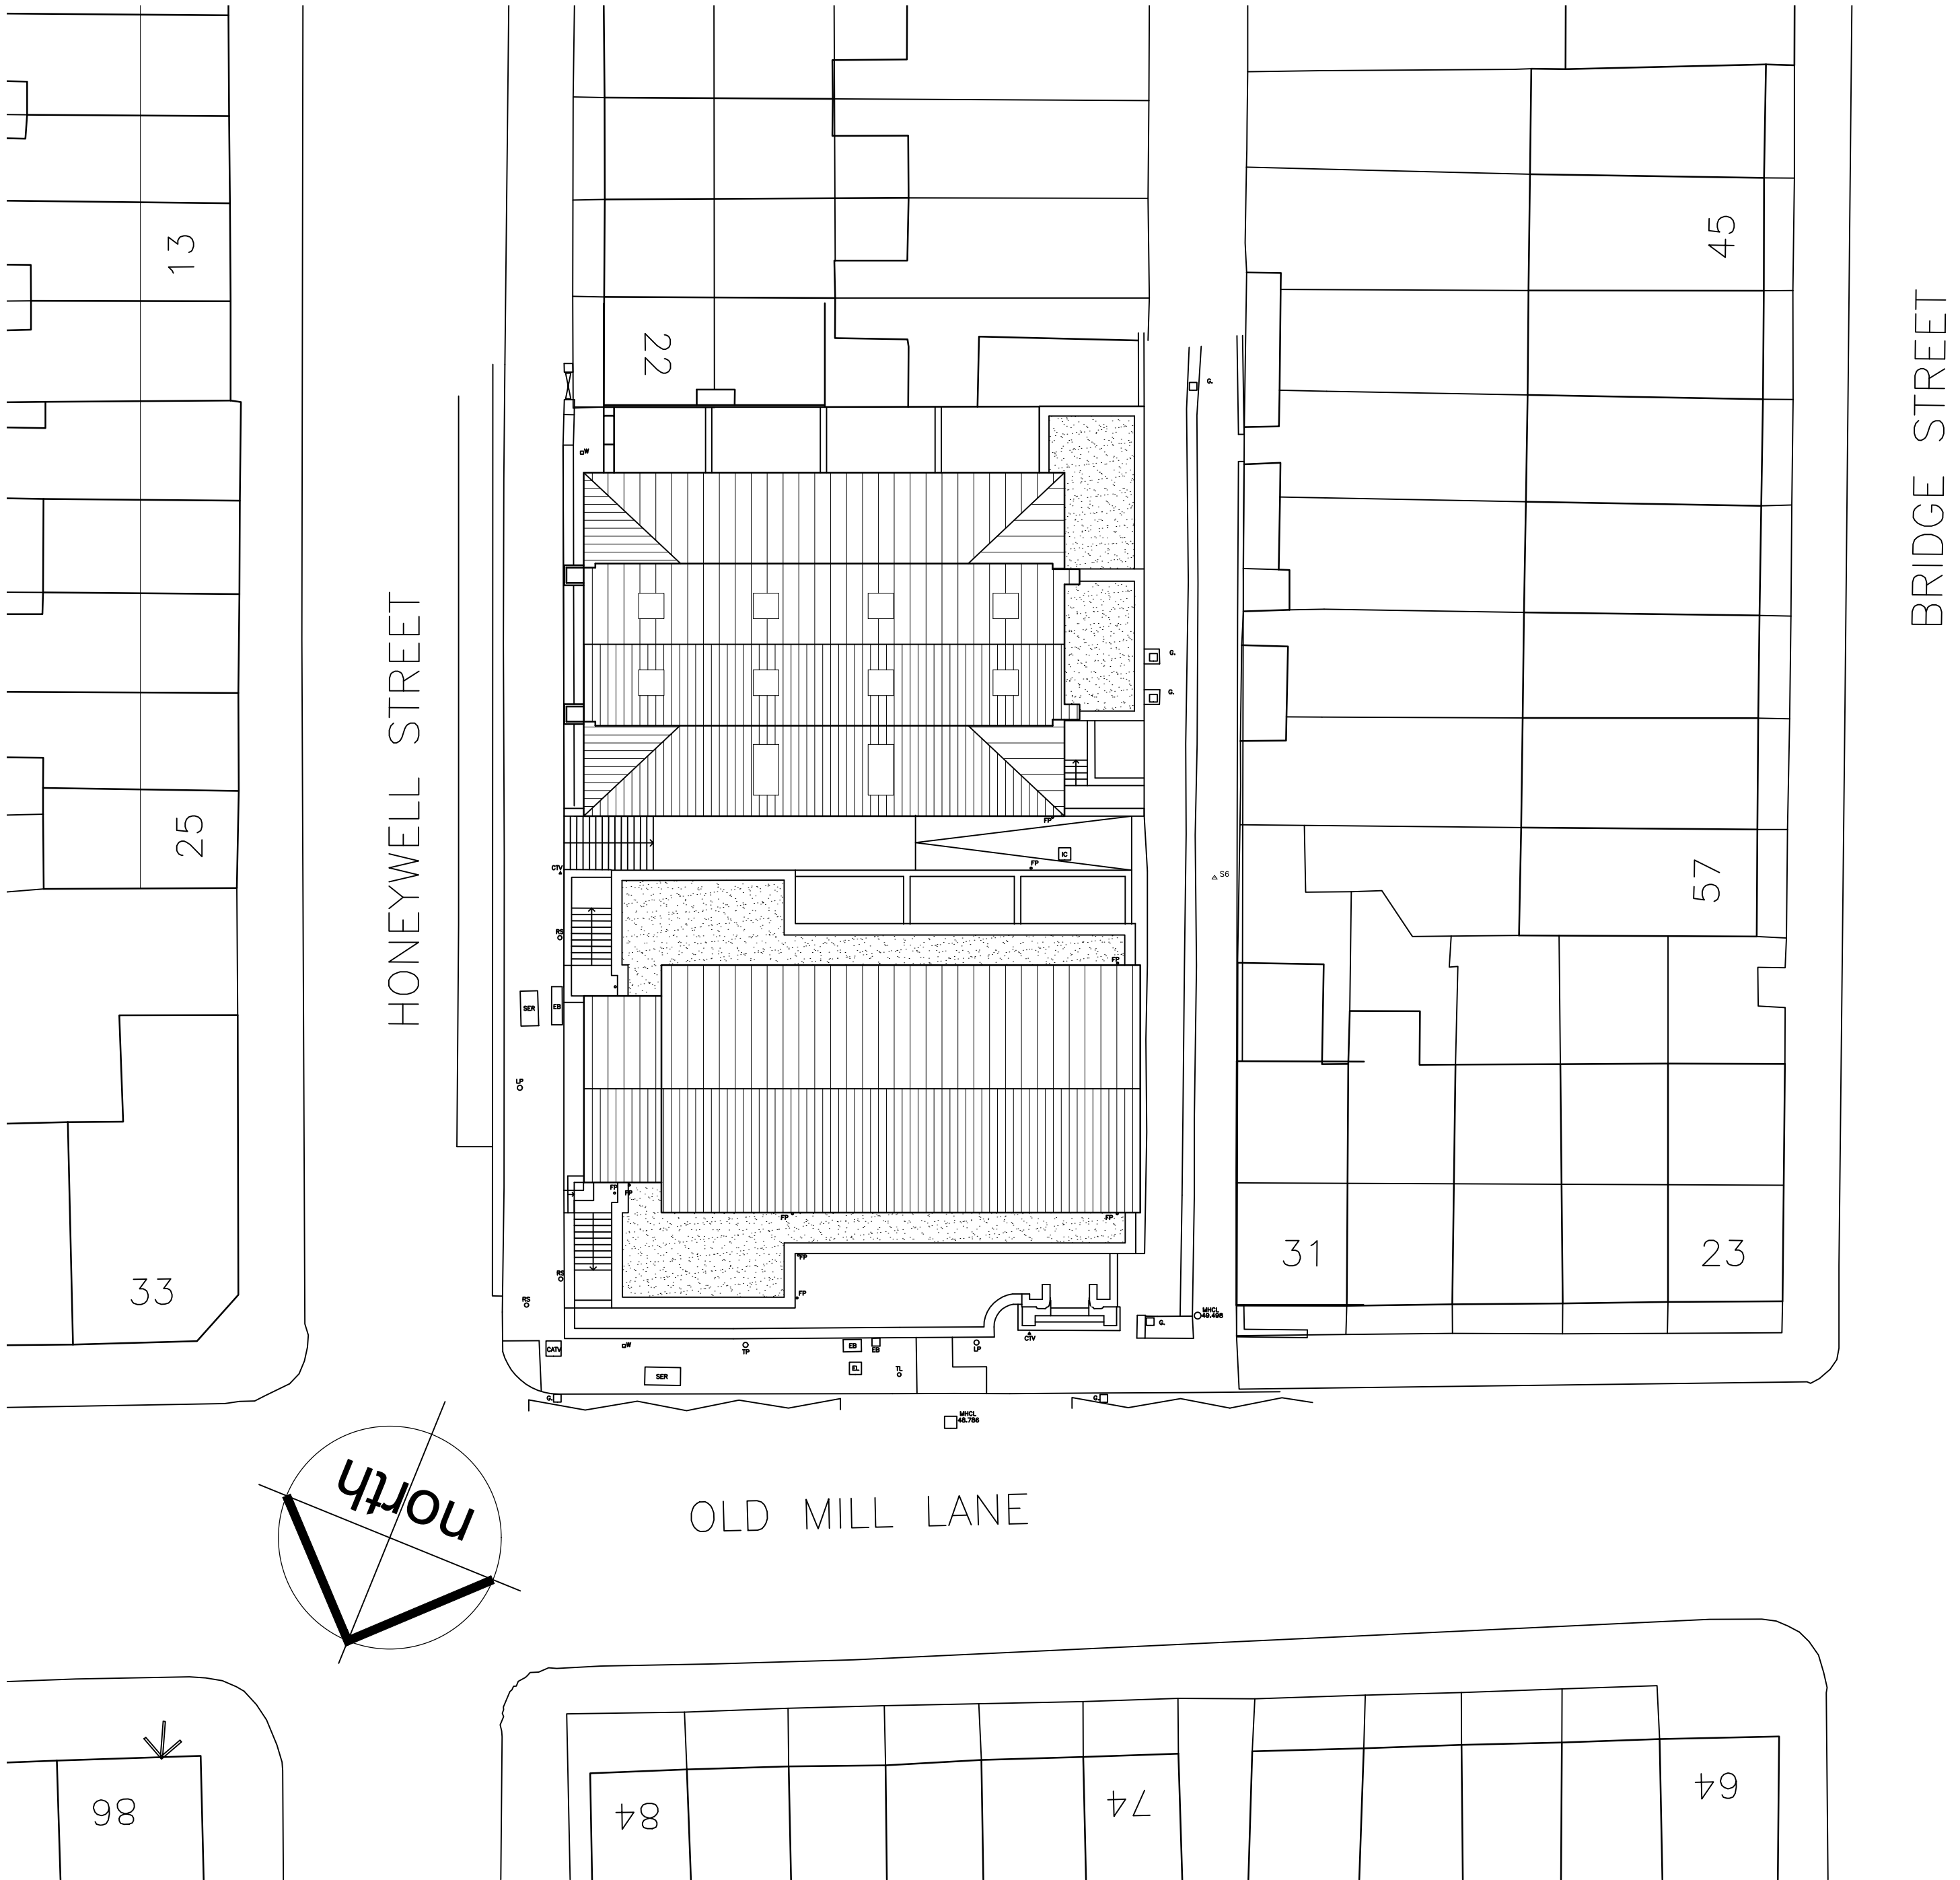

Proposed Site Plan (1:200)

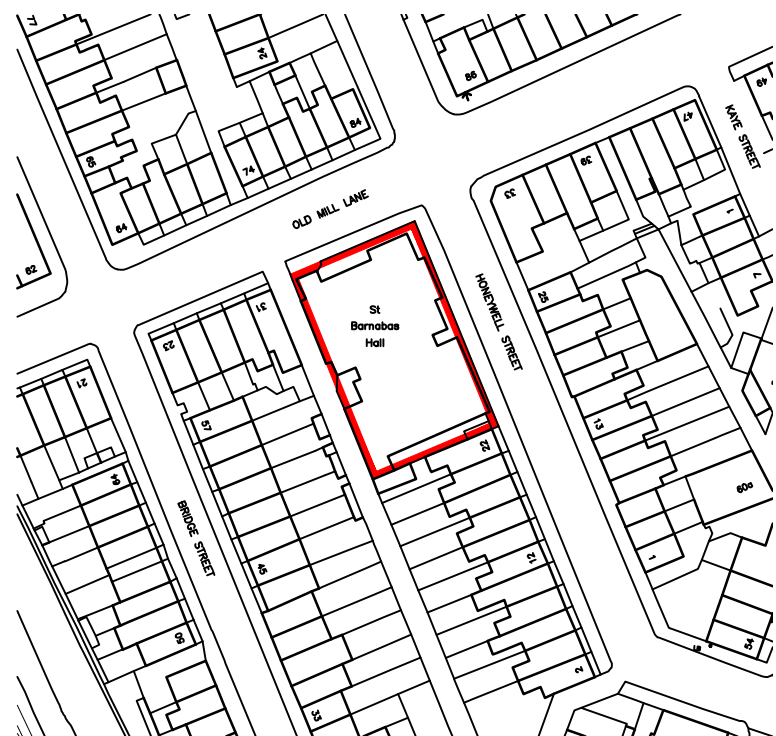

Location Plan (1:1250)

P1	09-05-24	Preliminary Issue
Rev	Date	Comments

Project
Proposed Residential Conversion
and Change of Use
St Barnabas Hall
26 Honeywell Street
Barnsley, S71 1PZ

Client
Kruidberg Capital

Drawing title
Proposed Site Plan &
Location Plan

Scale	Drawing No.	Revision
1:200 & 1:1250 @ A1	A23-32-07	P1
Date	JUNE 2024	
Drawn By	BJDL	

NOTES
Do not scale from these drawings - If in doubt always ask first

Report any discrepancies and omissions to owner
This Drawing is Copyright ©
Drawings are prepared for the purposes of obtaining Town & Country Planning Permission Approval only.

All materials shall be fixed, applied or mixed in accordance with all of the manufacturers instructions, recommendations & specifications. All materials shall be fit for the purposes that they are to be used for.

It is the responsibility of the owner / client to serve a notice on the adjoining or adjacent neighbours for the proposed works under 'The Party Wall Act 1996' Explanatory booklets can be obtained free of charge from the D.O.E. publications despatch centre, Blackhorse Road, London SE99 6TT Tel 0208 691 9191.



T: +44 (0) 114 4491170 M: +44 07775107981
W: www.edge-ad.co.uk E: info@edge-ad.co.uk
Wharf House, Wharf Street, Sheffield S2 5SY - Registered Company No. 08593883