


Drawing No.	Rev No.
MJW001 -001	

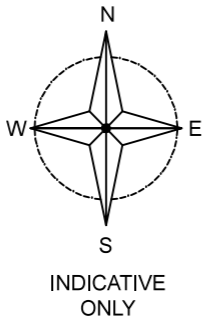


SITE AREA 26000m²

SCALE BARS					
1:100	1	2	3	4	5
1:200	2	4	6	8	10
1:500	5	10	15	20	25
1:1250	25		50		

PROPOSED EXTENSION AREA 41m²



LOCATION PLAN
SCALE 1:2500 AT A3

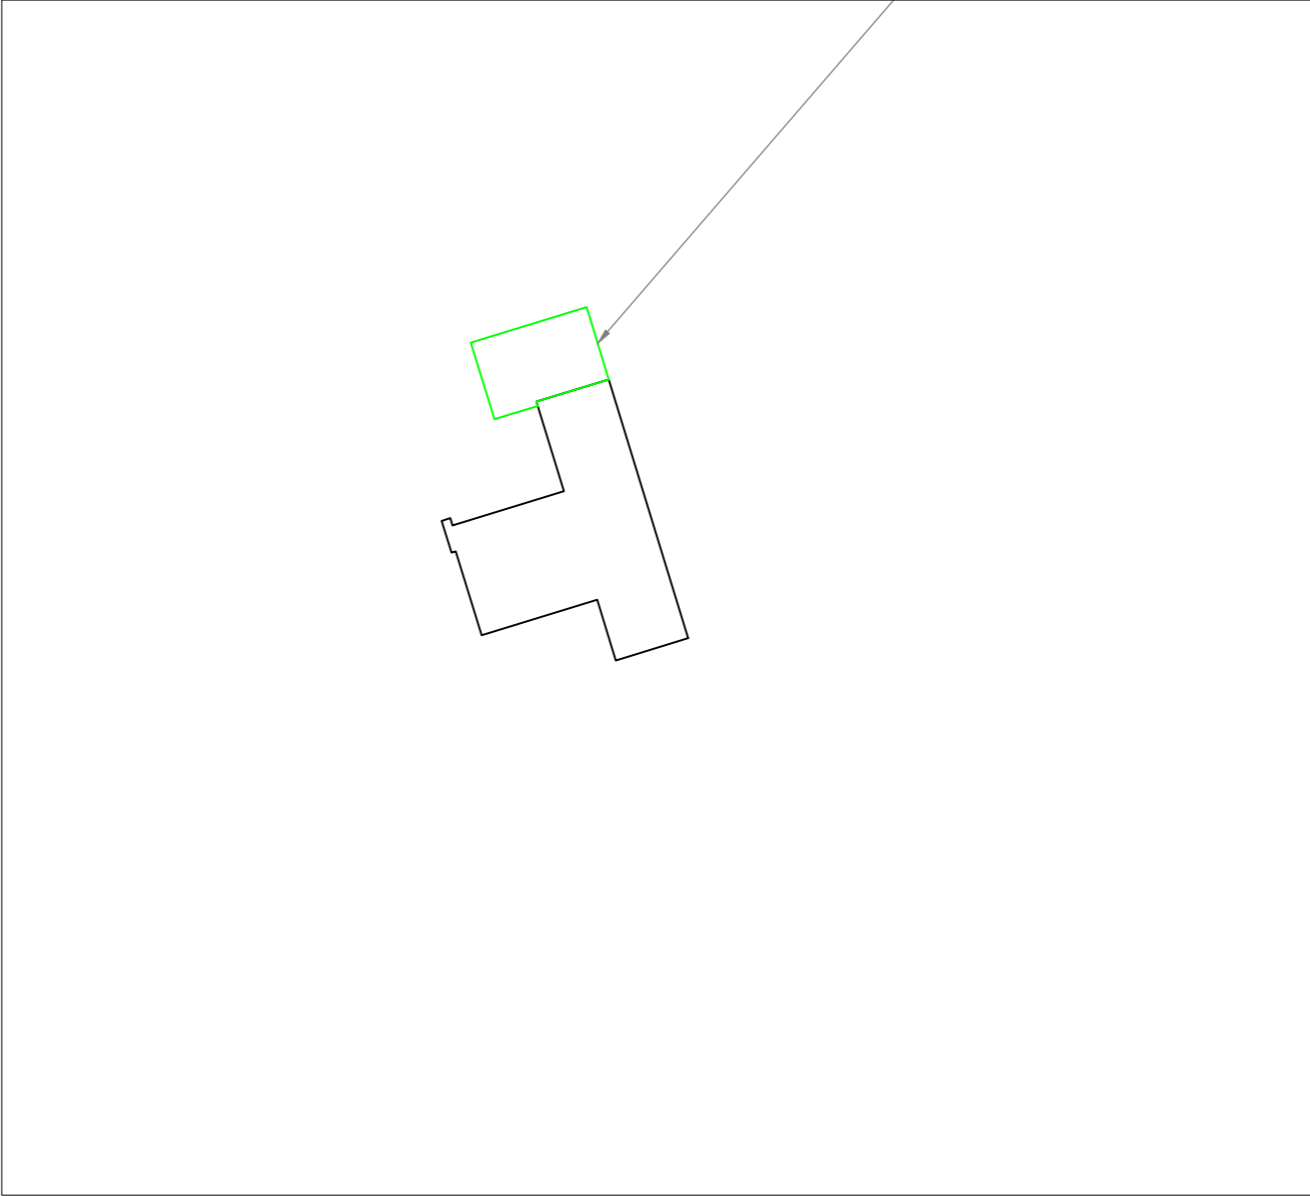

SITE PLAN
SCALE 1:500 AT A3

DO NOT SCALE: Contractor to check all dimensions and report any omissions or errors

NOTES

Rev	Description	By	Chk	App	Date
-----	-------------	----	-----	-----	------

JRB DESIGNS Ltd
1 Saville Road
Cudworth
Barnsley
S72 8LT
Tel: 01226 383542
Fax: 01226 380078
Mob: 07970 541192
Email: john@jrbdesigns.co.uk
This drawing is copyright. © jrbdesigns Ltd.

Client
MR. J WALES

Drawing Title
SITE PLANS

Address
GREENLANDS FARM
LUNDHILL ROAD
WOMBWELL
S73 0WH

Project Title:
PROPOSED SINGLE STOREY
SIDE EXTENSION

Purpose of Issue:
PLANNING

Drawing Status
FIRST ISSUE

Scale at A3 AS SHOWN	Drawn By JRB	Date 18/02/2025
Checked By	Date 18/02/2025	Approved By Date 18/02/2025
Project No. MJW001	Drawing No. 001	Revision -

APPROVAL ☒ INFORMATION ☐ TENDER ☐ CONTRACT ☐ CONSTRUCTION ☐