

Produced 06.03.2009 from the Ordnance Survey National Geographic Database and incorporating surveyed revision available at this date. © Crown Copyright 2009.


Reproduction in whole or part is prohibited without the prior permission of Ordnance Survey.

Ordnance Survey, the OS Symbol and OS Sitemap are registered trademarks of Ordnance Survey, the national mapping agency of Great Britain.

The representation of a road, track or path is no evidence of a right of way.

The representation of features as lines is no evidence of a property boundary.

Part or all of this OS Sitemap is enlarged from mapping produced at one or more of the following scales: 1:1250, 1:2500, 1:10000.

 


Scale 1:1250

Supplied by: **Blackwell M and D C**
 Serial number: 01771700
 Centre coordinates: 434846.13 401723.38

Further information can be found on the OS Sitemap Information leaflet or the Ordnance Survey web site:
www.ordnancesurvey.co.uk

7 HERONS WAY
BIRDWELL
BARNSELY
S70 5SF

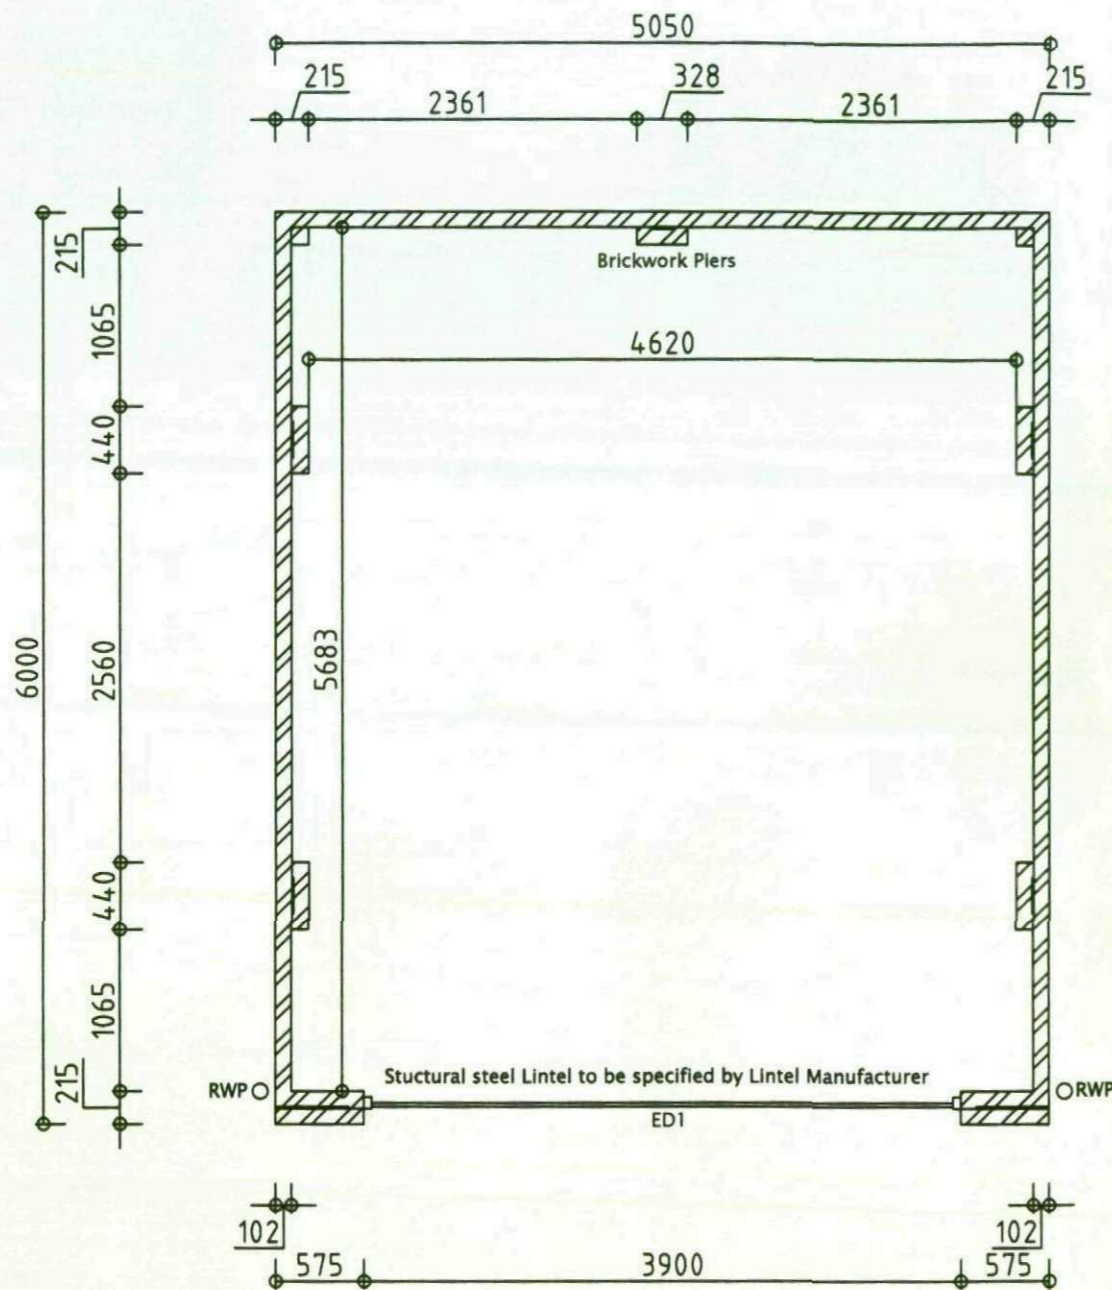

Wall Construction Key

102.5mm Facing bricks
External Wall - Outer leaf

DOOR SCHEDULE

Ref	Location	Width	Length	Structural Opening	Fire Protection
ED1	Garage	To Suit opening	3900 x 2250		N.A


Drawing- Proposed Floor Plan Double Garage

Address- No 7 Herons Way
Birdwell
Barnsley S79 5SF


Drawing No- Birdwell/001/01

Scale- 1/50


Date- 18/03/2009

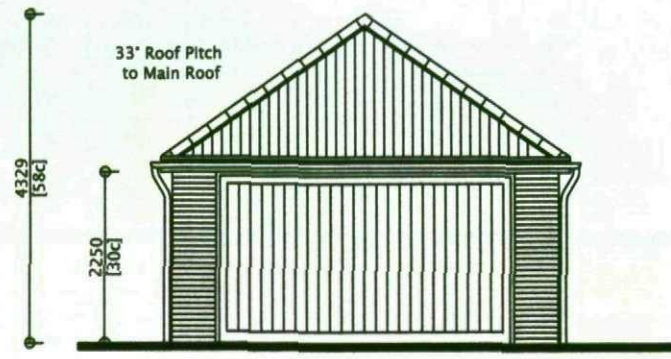


FRONT ELEVATION

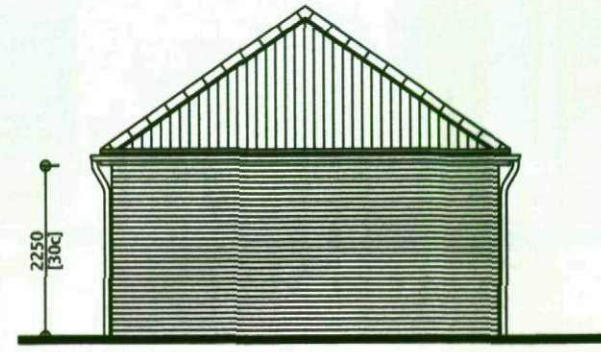

REAR ELEVATION

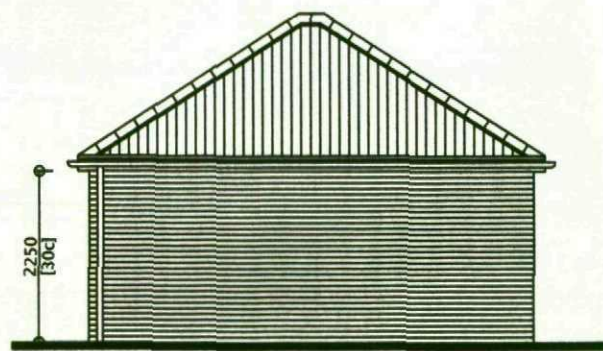


SIDE ELEVATION

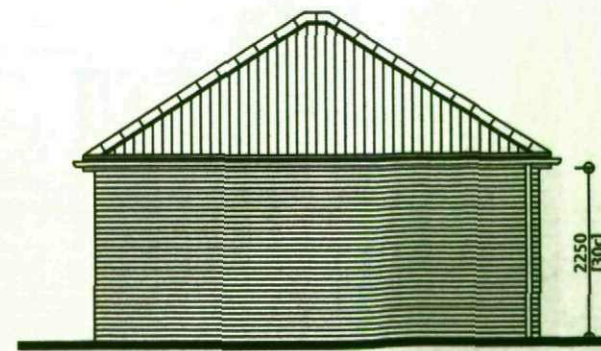

SIDE ELEVATION

Drawing- Proposed Elevations Double Garage	
Address- No 7 Herons Way Birdwell Barnsley S79 5SF	
Drawing No- Birdwell/001/02	
Scale- 1/100	Date- 18/03/2009

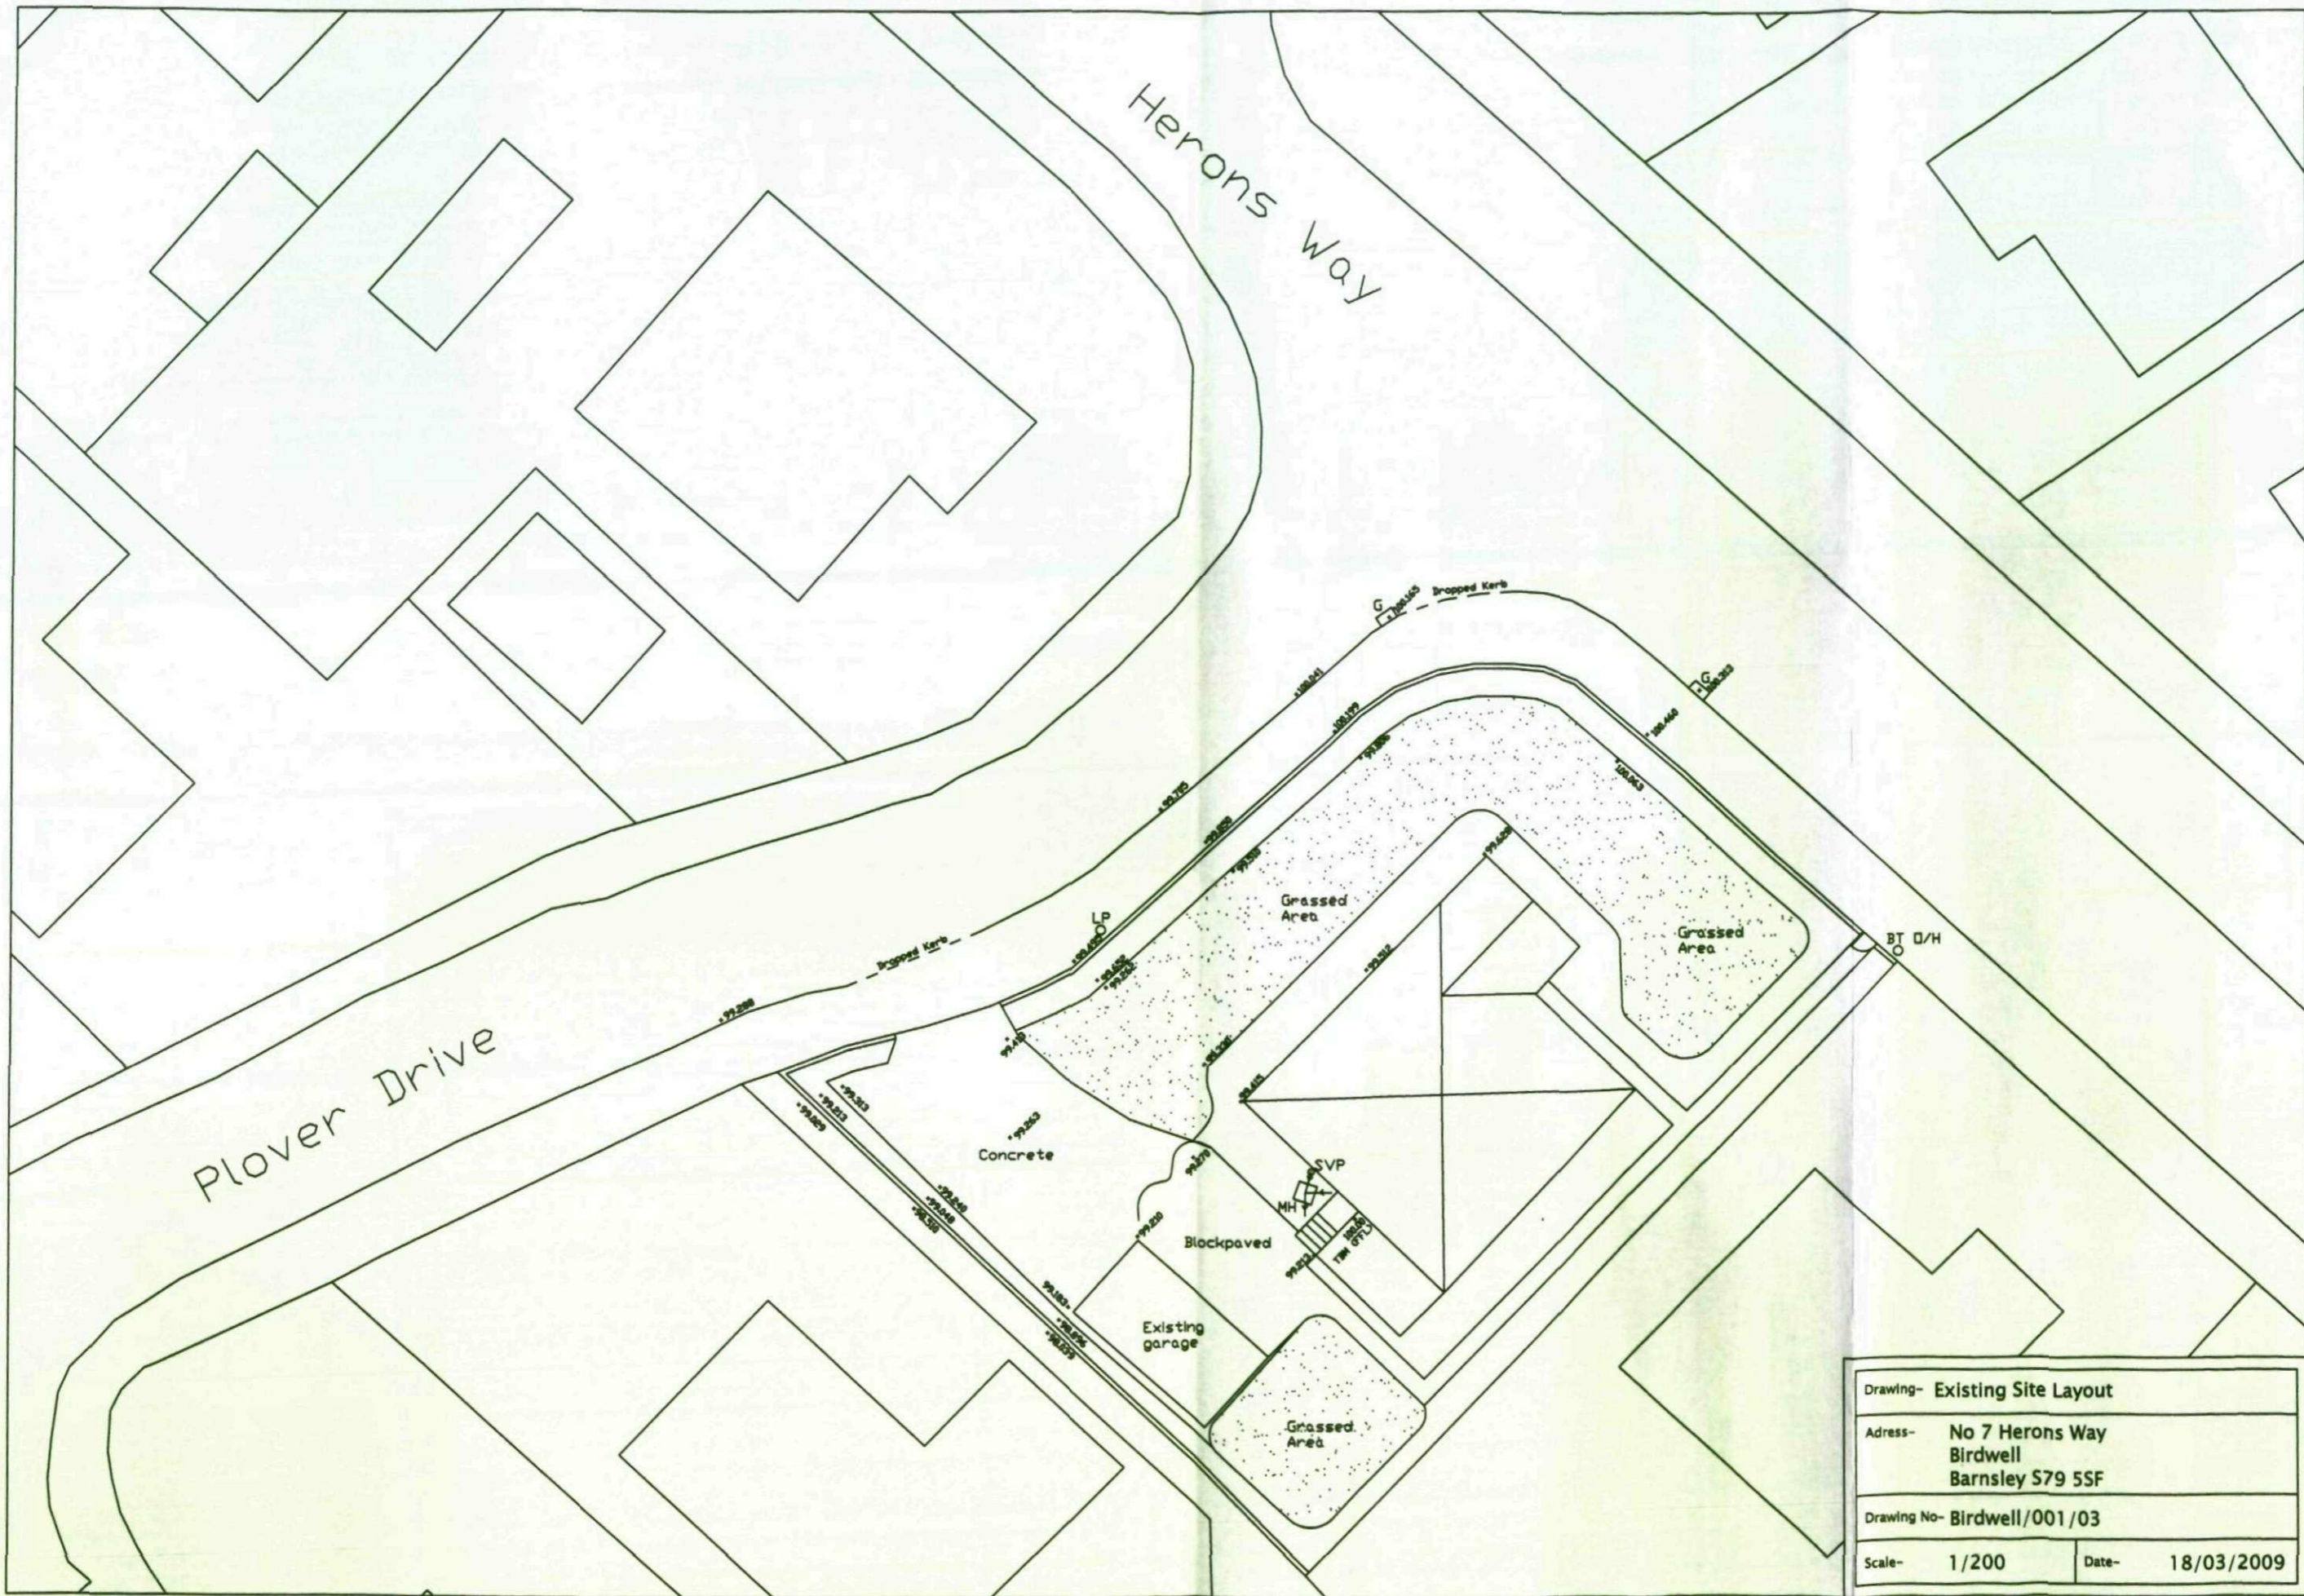

Drawing- Existing Site Layout	
Address- No 7 Herons Way Birdwell Barnsley S79 5SF	
Drawing No- Birdwell/001/03	
Scale- 1/200	Date- 18/03/2009

