



# Notes

THIS DRAWING READ IN CONJUNCTION WITH :

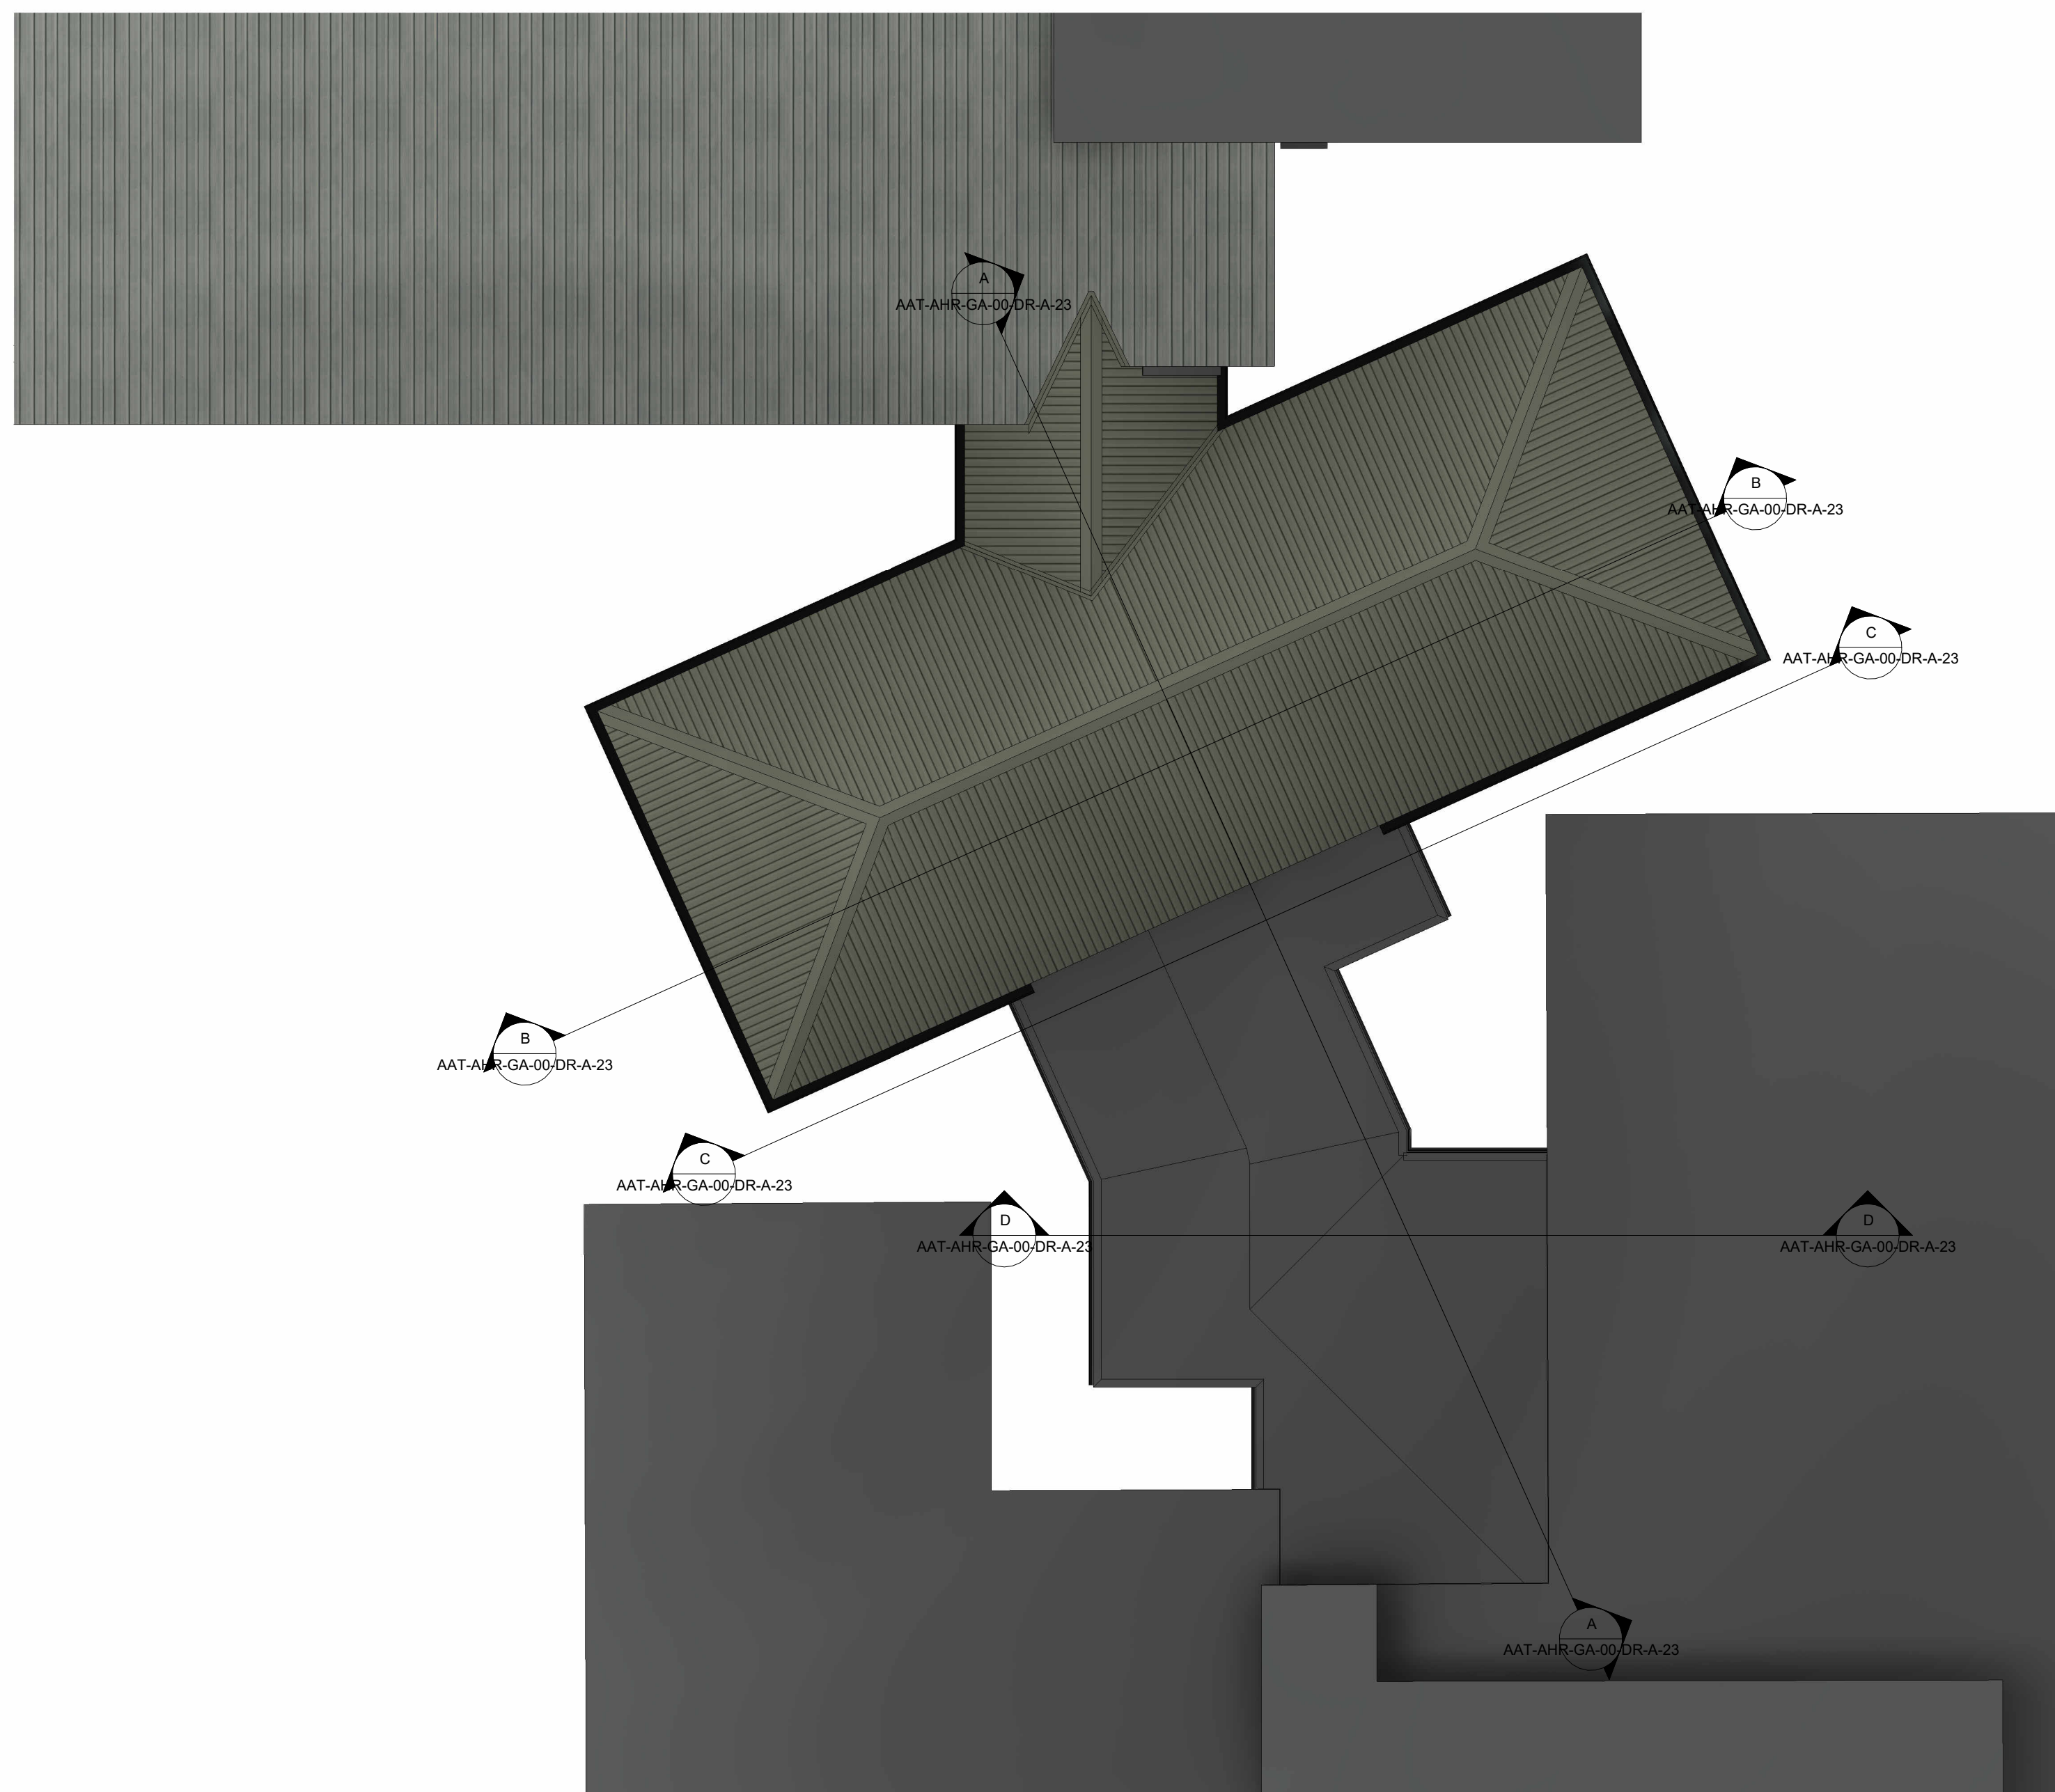

**Link Roof Plan As Proposed**  
1 : 100

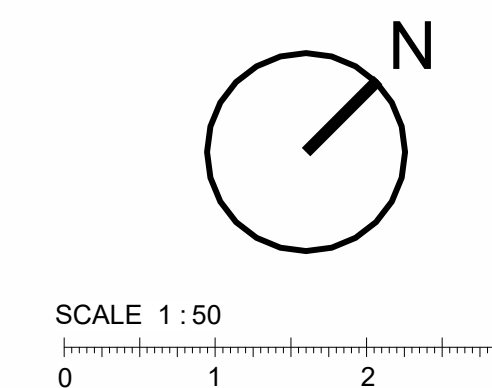

1	General Updates	22/10/25	DH	PD
Rev	Description	Date	Dr by	App by
	date created			approved by
	DH	16/10/25		PD

**AHR**  
AHR Building Consultancy Ltd  
Norwich Union House  
High Street  
Huddersfield  
HD1 2LF  
United Kingdom

T +44(0)1484 537411  
E huddersfield@ahr.co.uk  
www.ahr.co.uk

client name			
ASTREA ACADEMY TRUST			
project			
Gooseacre Primary Academy School Redevelopment Works			
drawing			
Link Roof Plan As Proposed			
computer file	plot date		
K:\BC\H\2025\2025-0532-001 - Gooseacre Primary Academy Redevelopment Works\Design\Rev\051127_Sep_3_2025_0532-001_DH_2025_05A.rvt			
project number	scale		
2025.00338.000	1 : 100 @A1		
drawing number	rev	issue status	
AAT-AHR-GA-00-DR-A-16	1		

This drawing is to be read in conjunction with all related drawings. All dimensions must be checked and verified on site before commencing any work or producing shop drawings. The originator should be notified immediately of any discrepancy. This drawing is copyright and remains the property of AHR.