

Notes:

PLANNING DRAWINGS - THIS DRAWING SHOULD NOT BE USED FOR ANY OTHER PURPOSES THAN THAT SPECIFIED HERE

COPYRIGHT - THIS DRAWING MAY NOT BE REPRODUCED OR MODIFIED IN WHOLE OR PART BY ANY PERSON OR ORGANISATION WITHOUT THE ARCHITECTS CONSENT. ISUING COPIES TO THIRD PARTIES MAY NOT BE DONE WITHOUT THE ARCHITECTS CONSENT

Revision: --

Revision List:




Project/ Client: Bullhouse Mill House/ Booth

Drawing Title: Elevations - EXISTING


Drawing Number: 2151/TP/005

Scale at A3: 1:100


Date: Jan 23

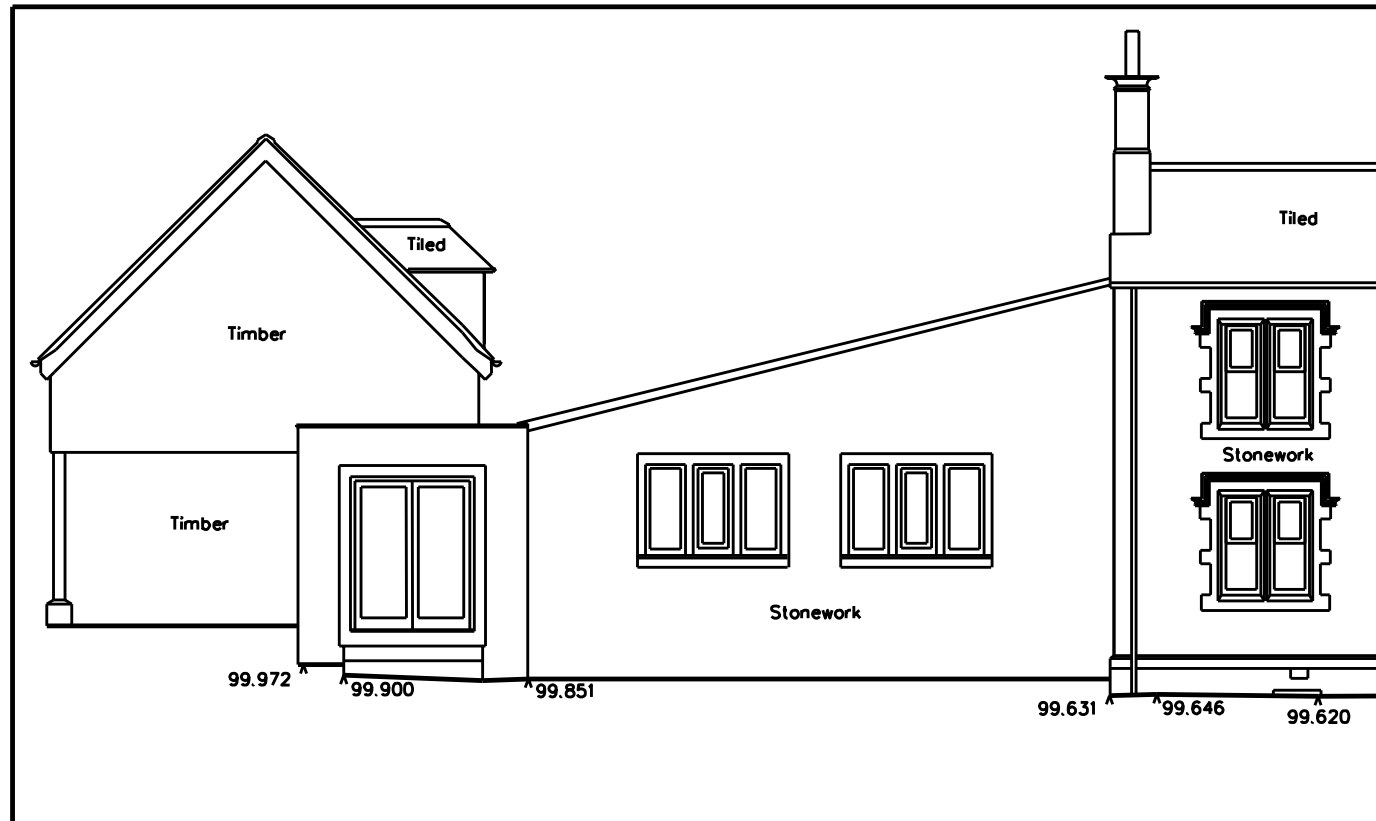

EAST ELEVATION

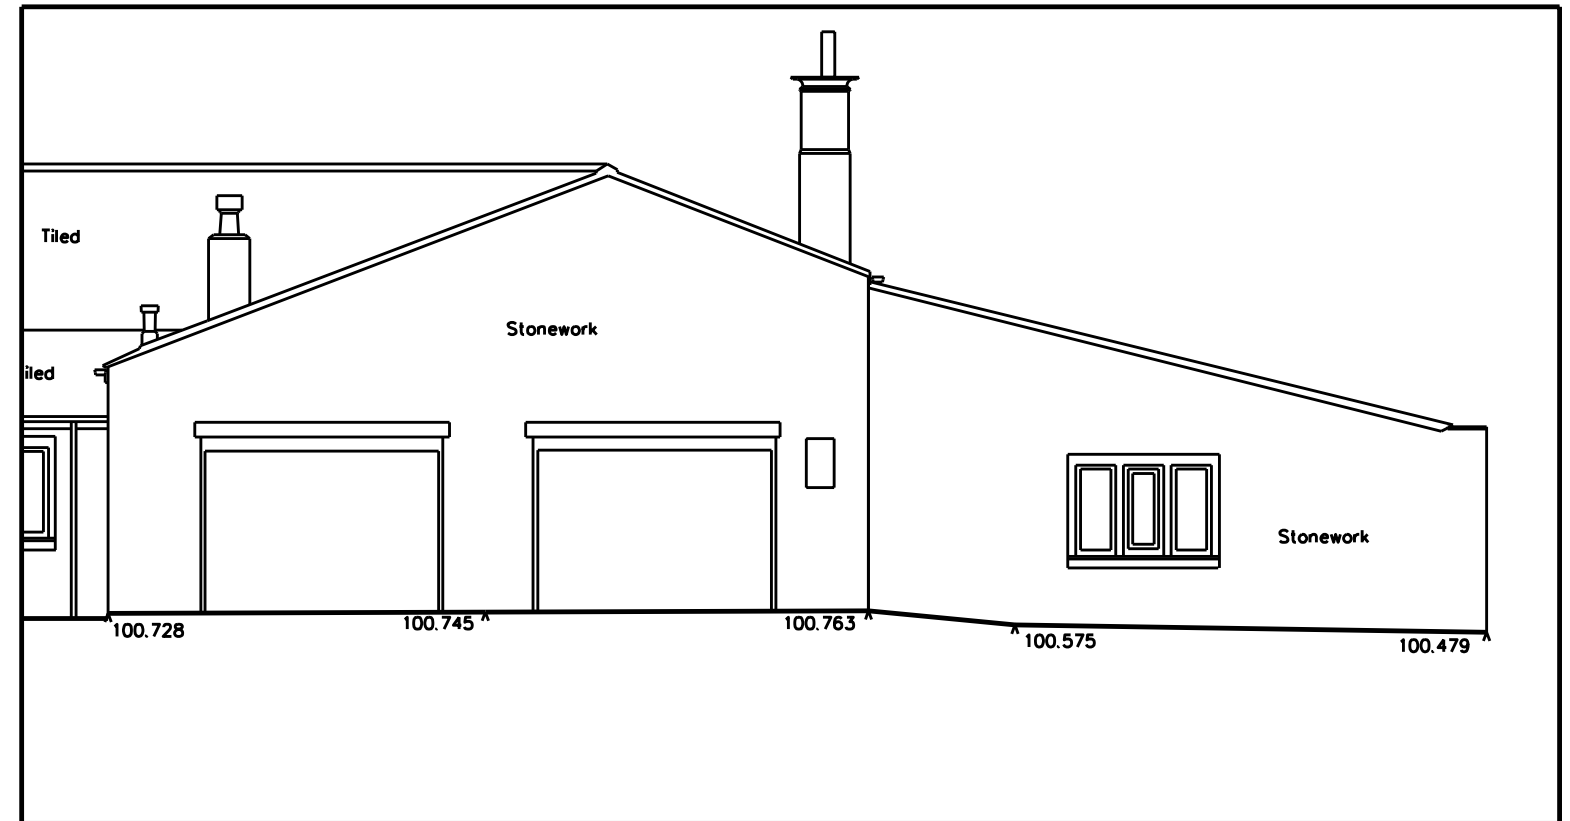

WEST ELEVATION

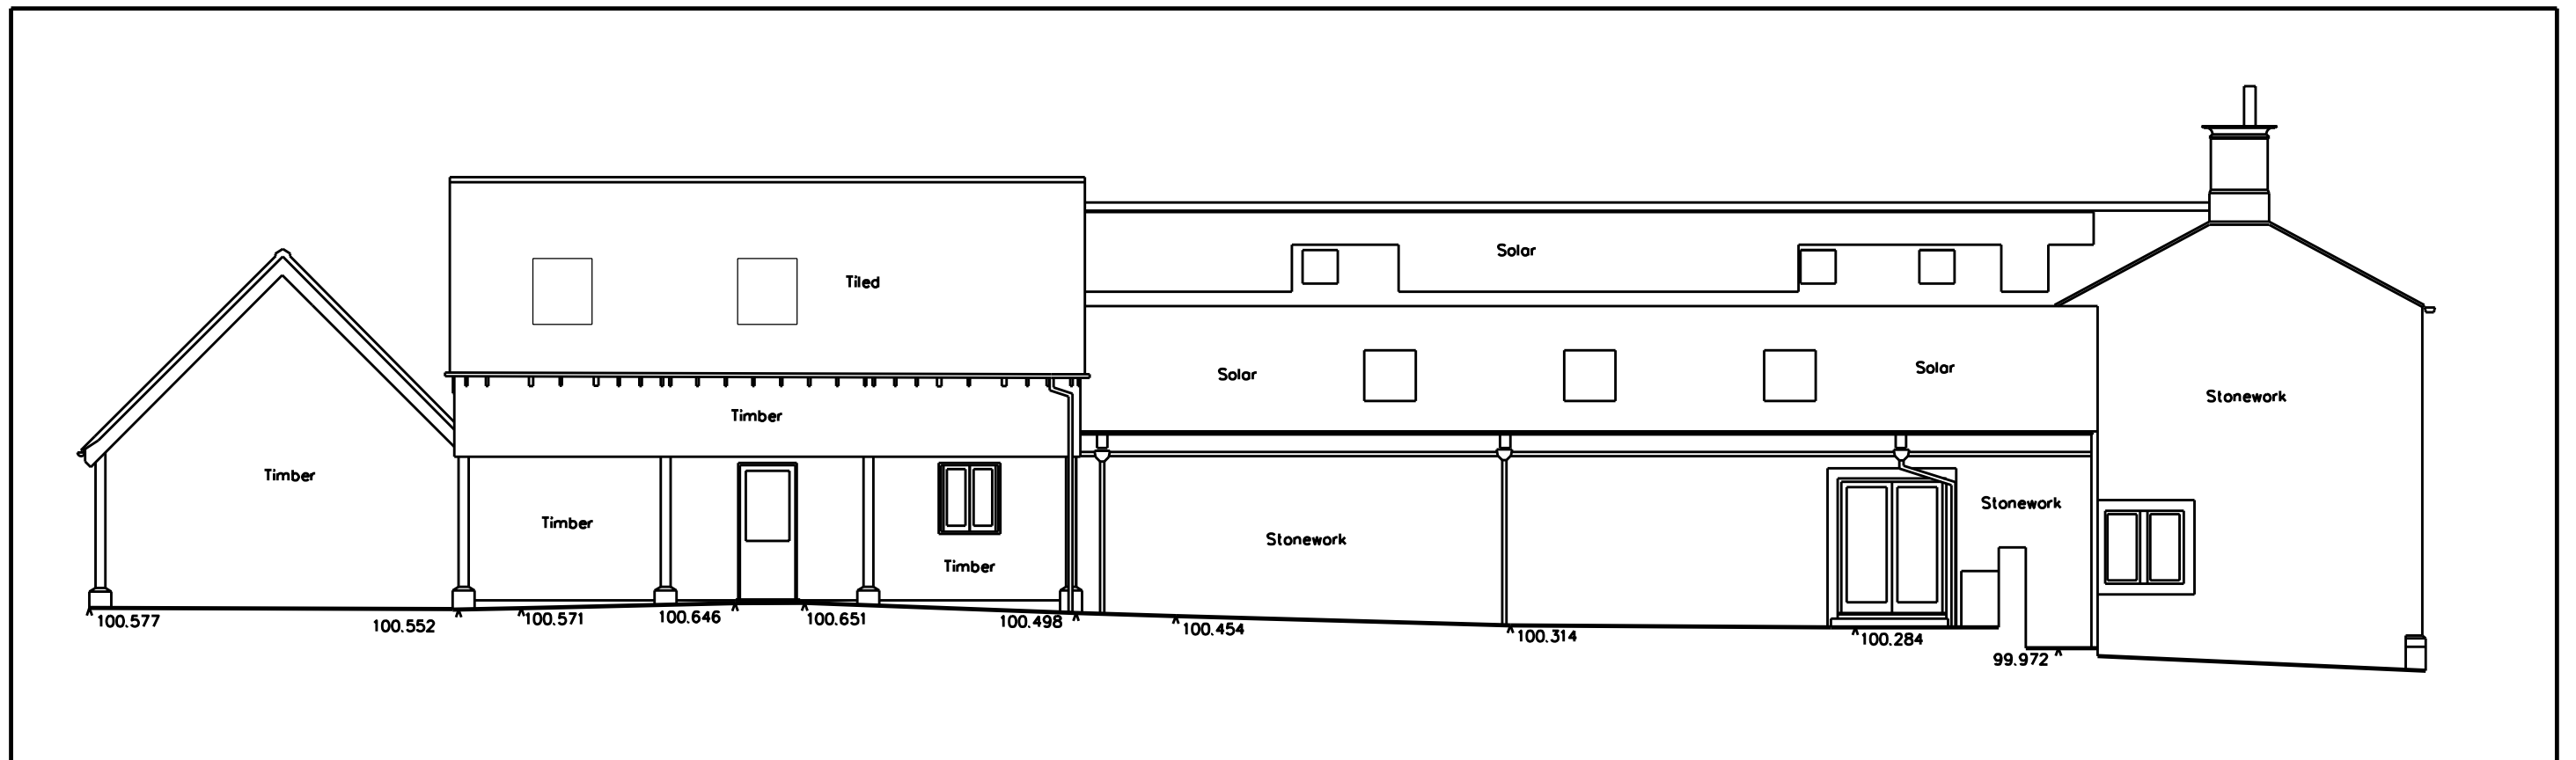

SOUTH ELEVATION