


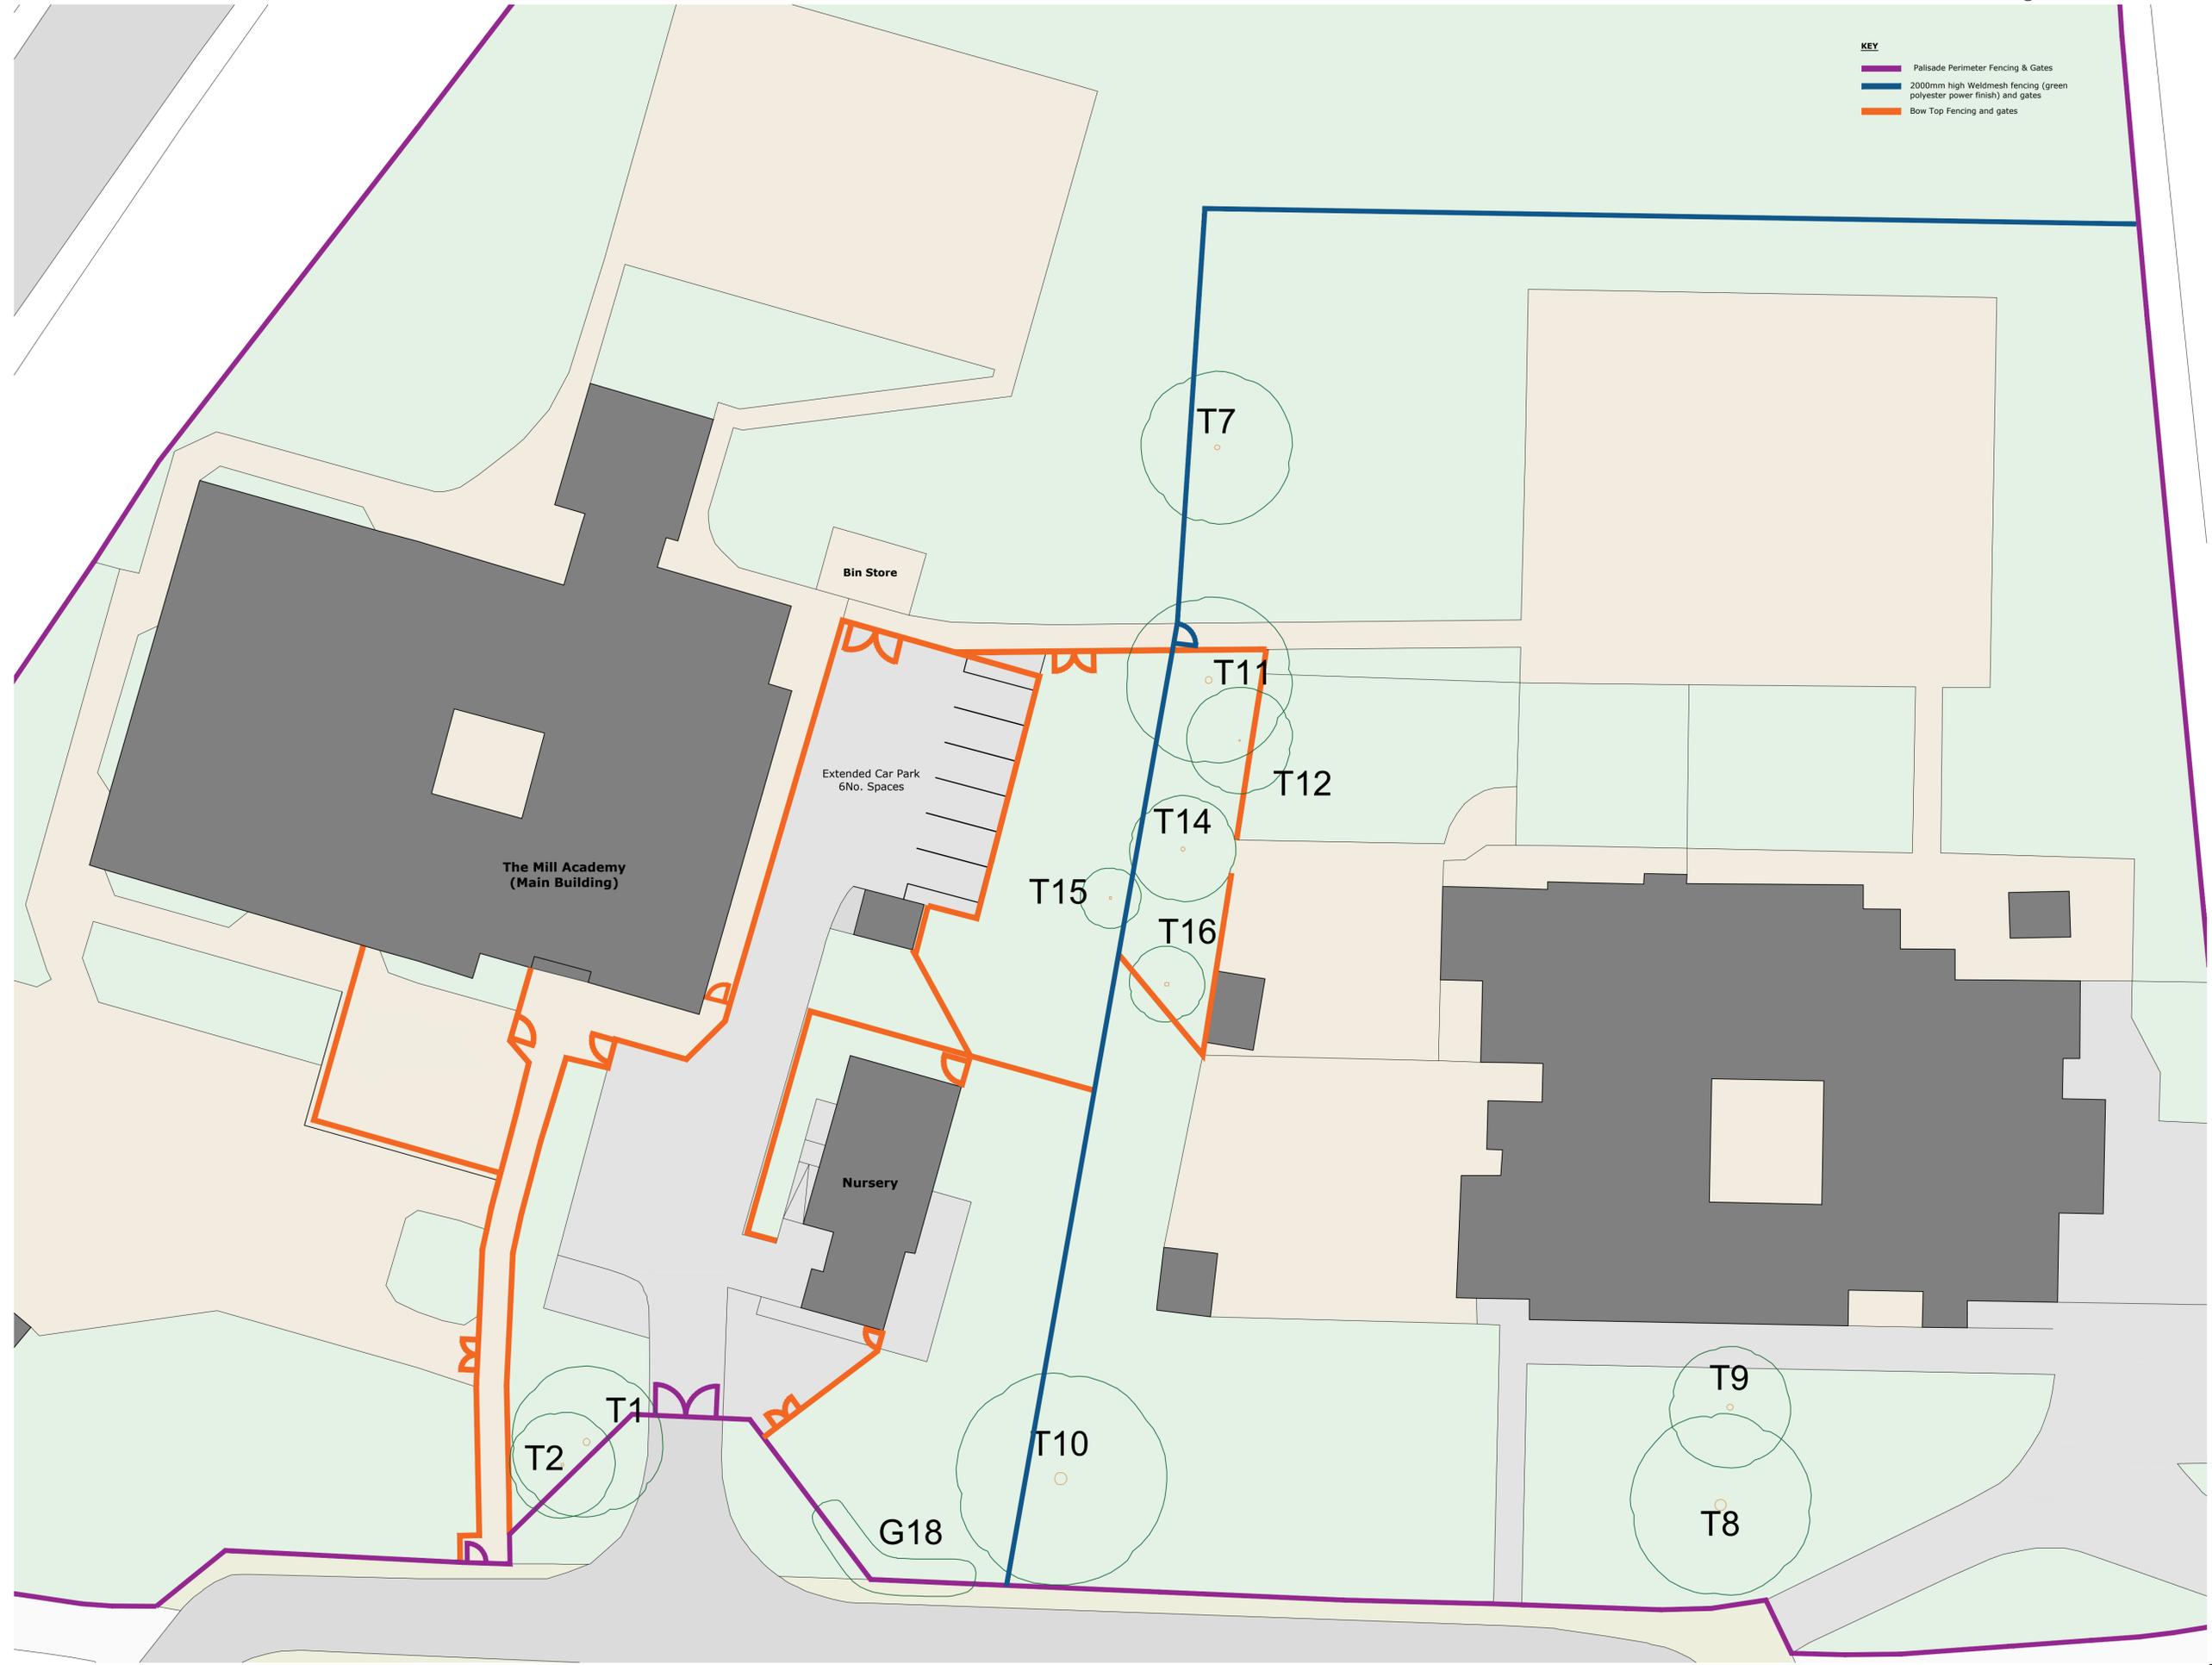

VISUAL SCALE 1:200 @ A1

- KEY**
- Palisade Perimeter Fencing & Gates
 - 2000mm high Weldmesh fencing (green polyester power finish) and gates
 - Bow Top Fencing and gates



Do not scale from this drawing
 The contractor is to check all dimensions on site and report any discrepancies to the architect
 All rights described in chapter IV of the copyright, designs and patents act 1988 have been generally asserted
 Notes

P1	Initial Issue	17.10.25	CJR	JL
Rev	Description	Date	By	CHK



Contact: hello@s75.design / 07356 234 043

Project
 The Mill Academy
 Lobwood, Barnsley

Drawing
 Proposed Site Plan

Scale	Drawn	Date
1:200 @ A1	S75	Sept' 25

Drawing Purpose
FOR PLANNING

Ref	Rev.
1019-S75-XX-00-DR-A-10002	P1
Job No.	Origin_Zone_Level_Type_Dis_Number

A1