



Revision		Date
A	ALTERATIONS MADE DUE TO CLIENTS REQUESTS	11.12.2017
B	ALTERATIONS MADE DUE TO CLIENTS REQUESTS	12.01.2018
C	POOL EXTENSION REMOVED	05.03.2018
D	PORCH ALTERATIONS REMOVED	09.03.2018

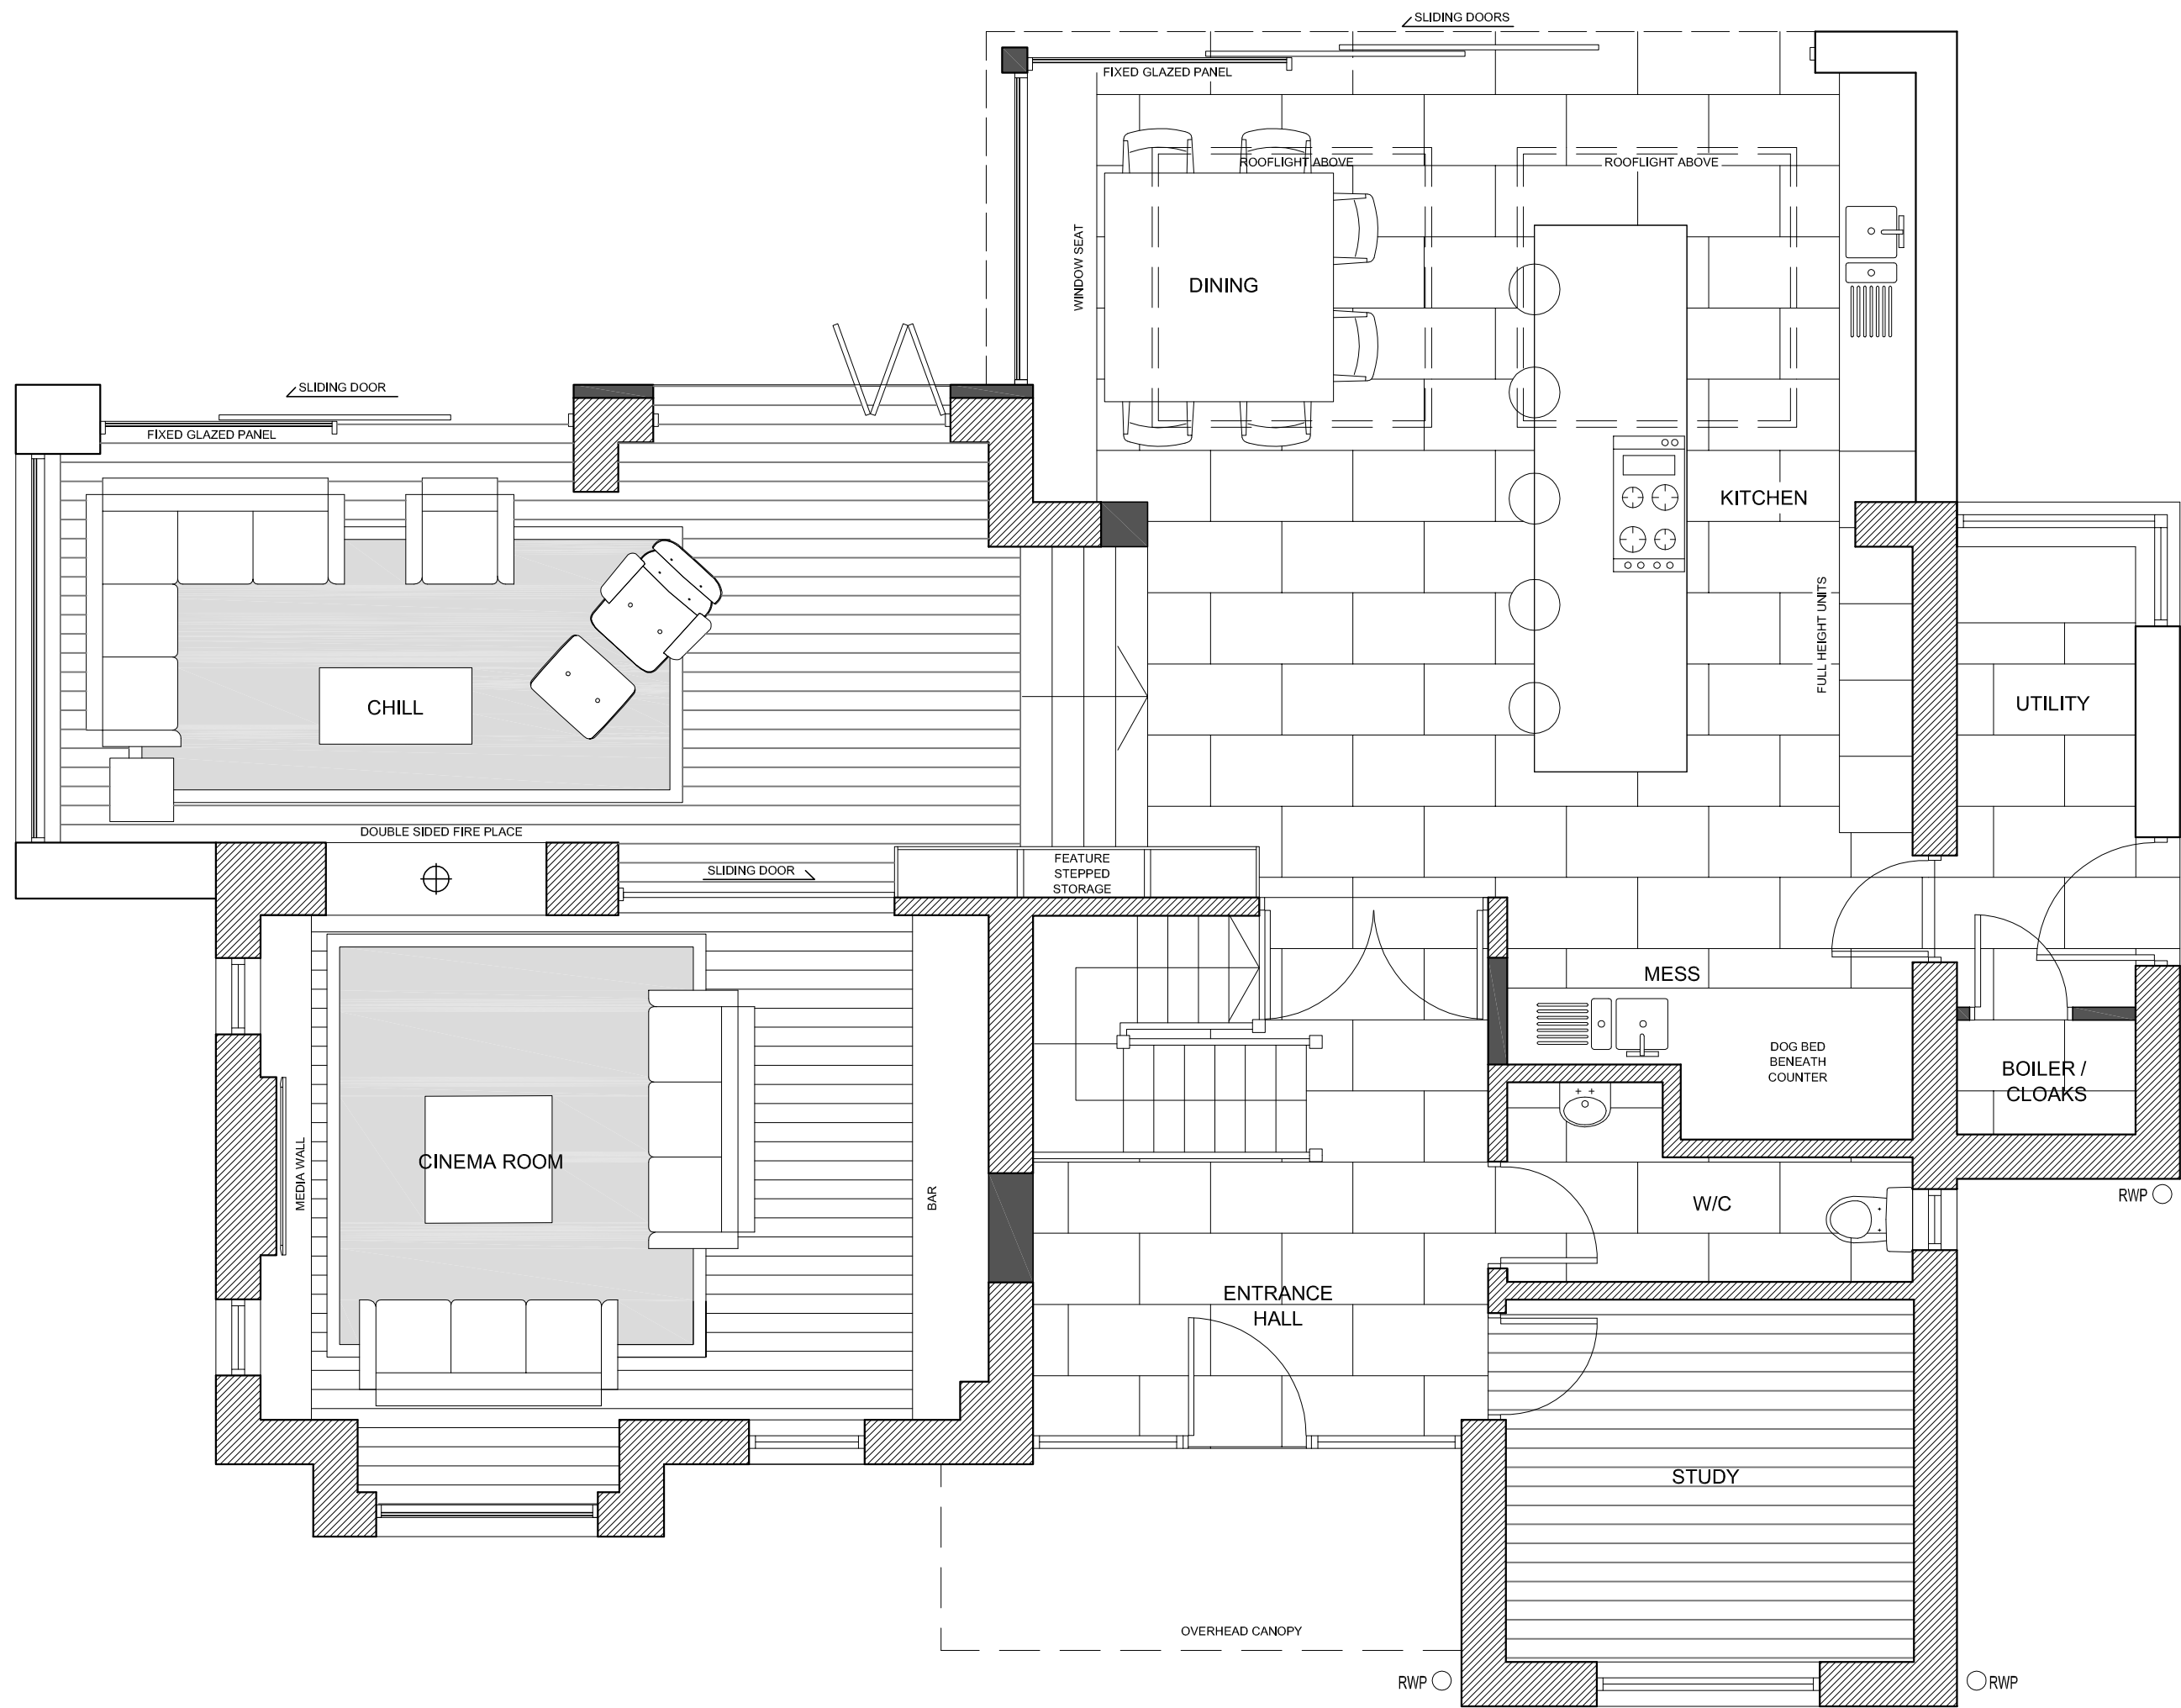

PROPOSED GROUND FLOOR PLAN
SCALE 1:50

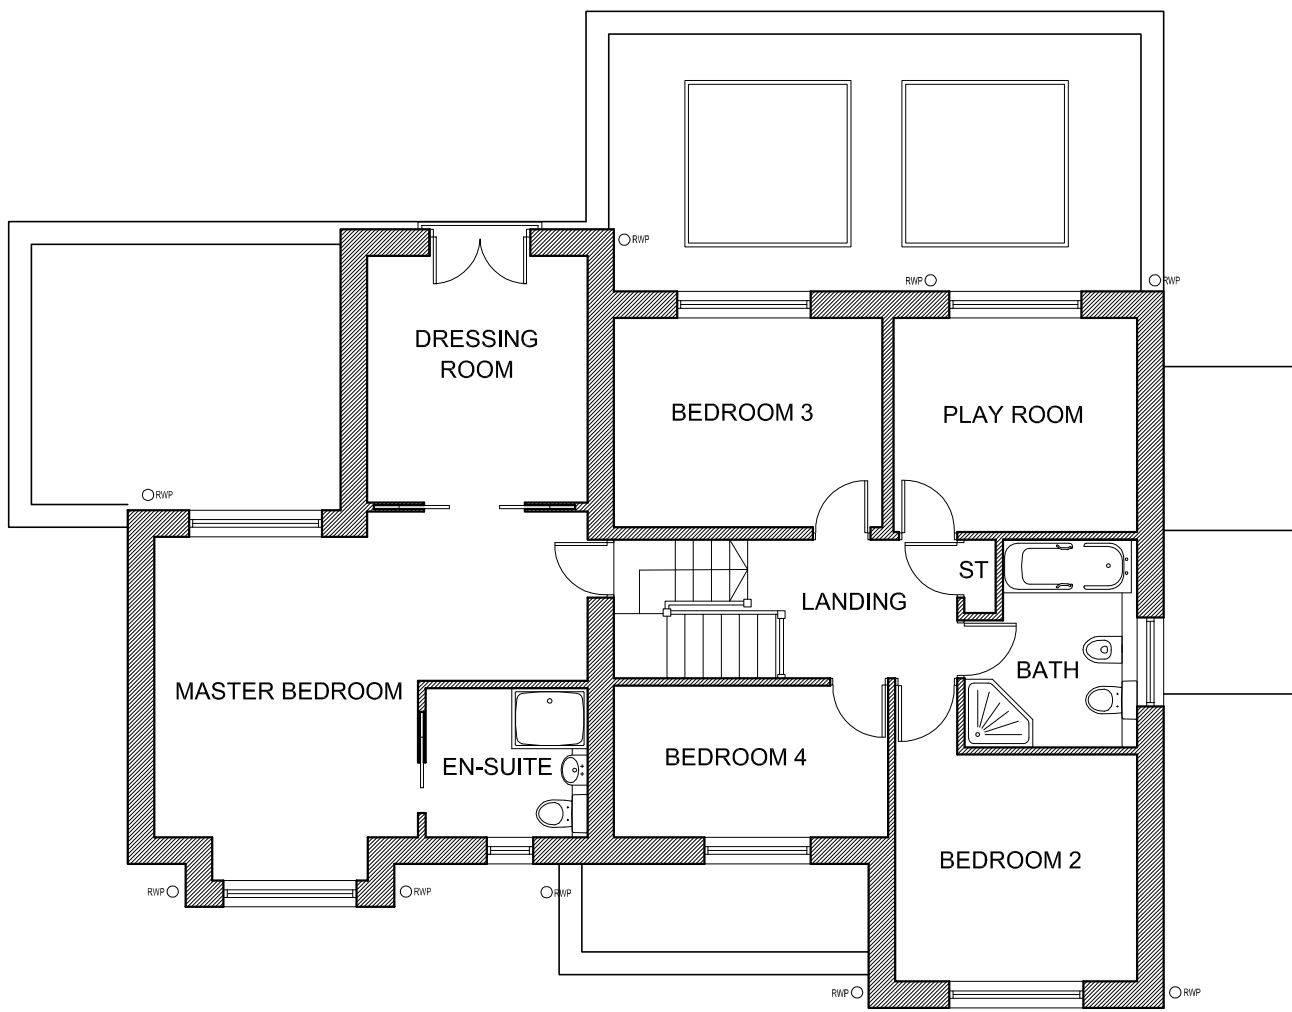

FIRST FLOOR PLAN
SCALE 1:100

CODA
Bespoke

Sheffield - Manchester

www.codastudios.co.uk

0114 2794931

hello@codastudios.co.uk

Mr. and Mrs. Hardcastle		Client
Blacker Hill		Job
Proposed Plans		Title
DRAWN	CHECKED	DATE
RW	AH	NOV 17
REVISION	DRAWING STATUS	DRAWING NUMBER
D	PLANNING	2660-003

© COPYRIGHT EXISTS ON THE DESIGNS AND INFORMATION SHOWN ON THIS DRAWING

The Contractor must verify all dimensions on site before making shop drawings or commencing work of any kind. No dimensions to be scaled from this drawing.

Architect to be notified of any discrepancies in dimensions immediately.