



NOTES

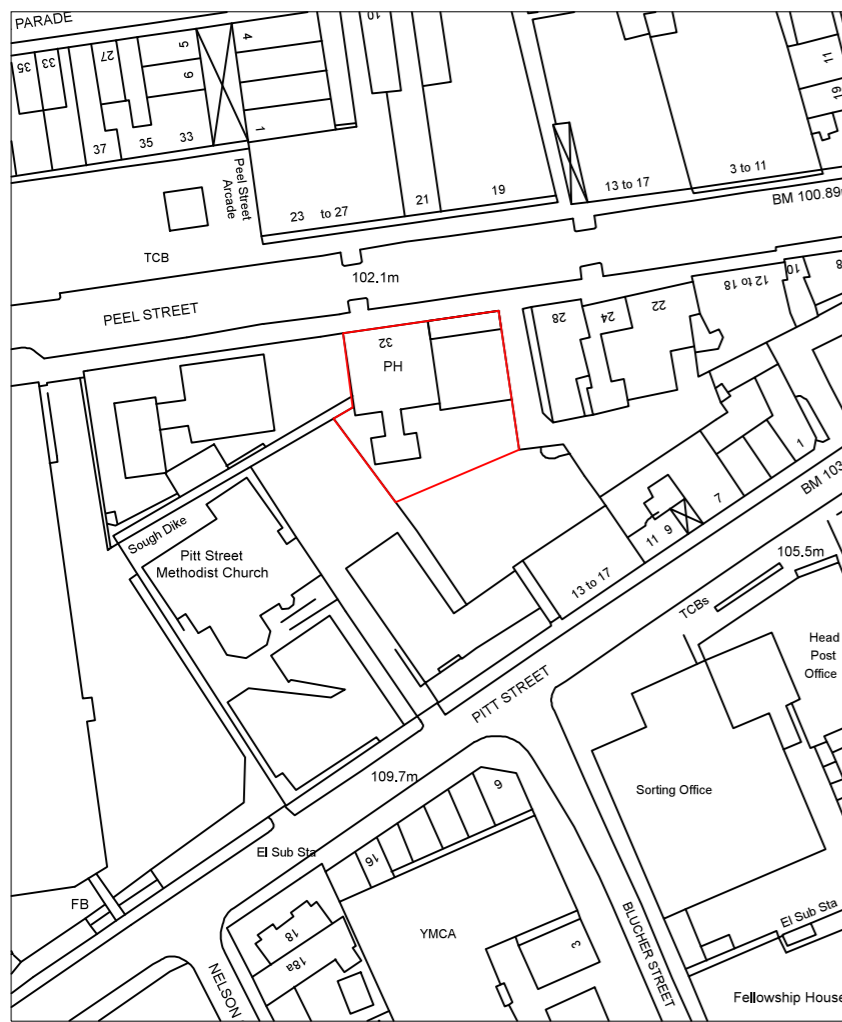

LOCATION PLAN
SCALE 1:1250 AT A3

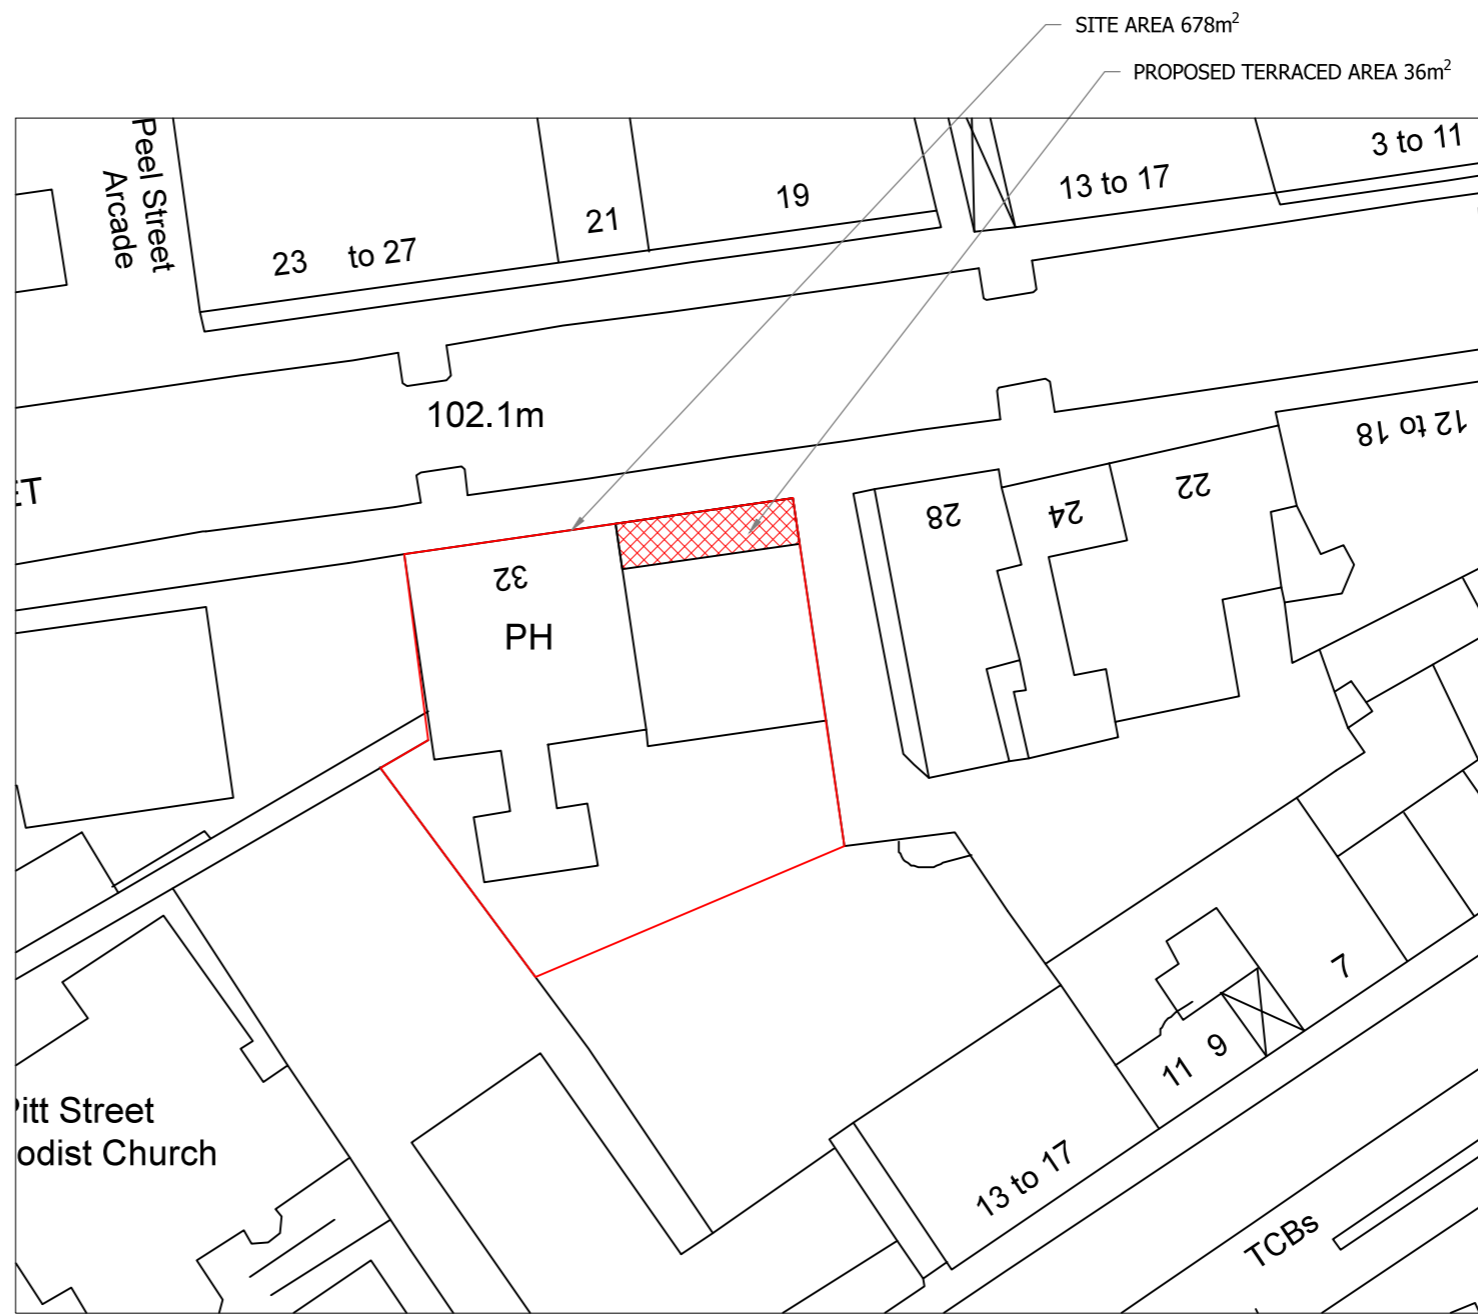

SITE PLAN
SCALE 1:500 AT A3

Rev	Description	By	Chk	App	Date
-----	-------------	----	-----	-----	------

JRB DESIGNS Ltd
1 Saville Road
Cudworth
Barnsley
S72 8LT
Tel: 01226 383542
Fax: 01226 380078
Mob: 07970 541192
Email: john@jrbdesigns.co.uk
This drawing is copyright. © jrbdesigns Ltd.

Client
MR. A STOCKTON

Drawing Title
SITE PLANS

Address
**THE FIRE LOUNGE
PEEL STREET
BARNSELY
S70 2RE**

Project Title:
**PROPOSED FIRST FLOOR
OUTDOOR TERRACE**

Purpose of Issue:
PLANNING

Drawing Status
FIRST ISSUE

Scale at A3 AS SHOWN	Drawn By JRB	Date 19/12/2020
Checked By	Date 19/12/2020	Approved By Date 19/12/2020
Project No. MAS001	Drawing No. 001	Revision -