


Existing South Elevation
Scale: 1:50

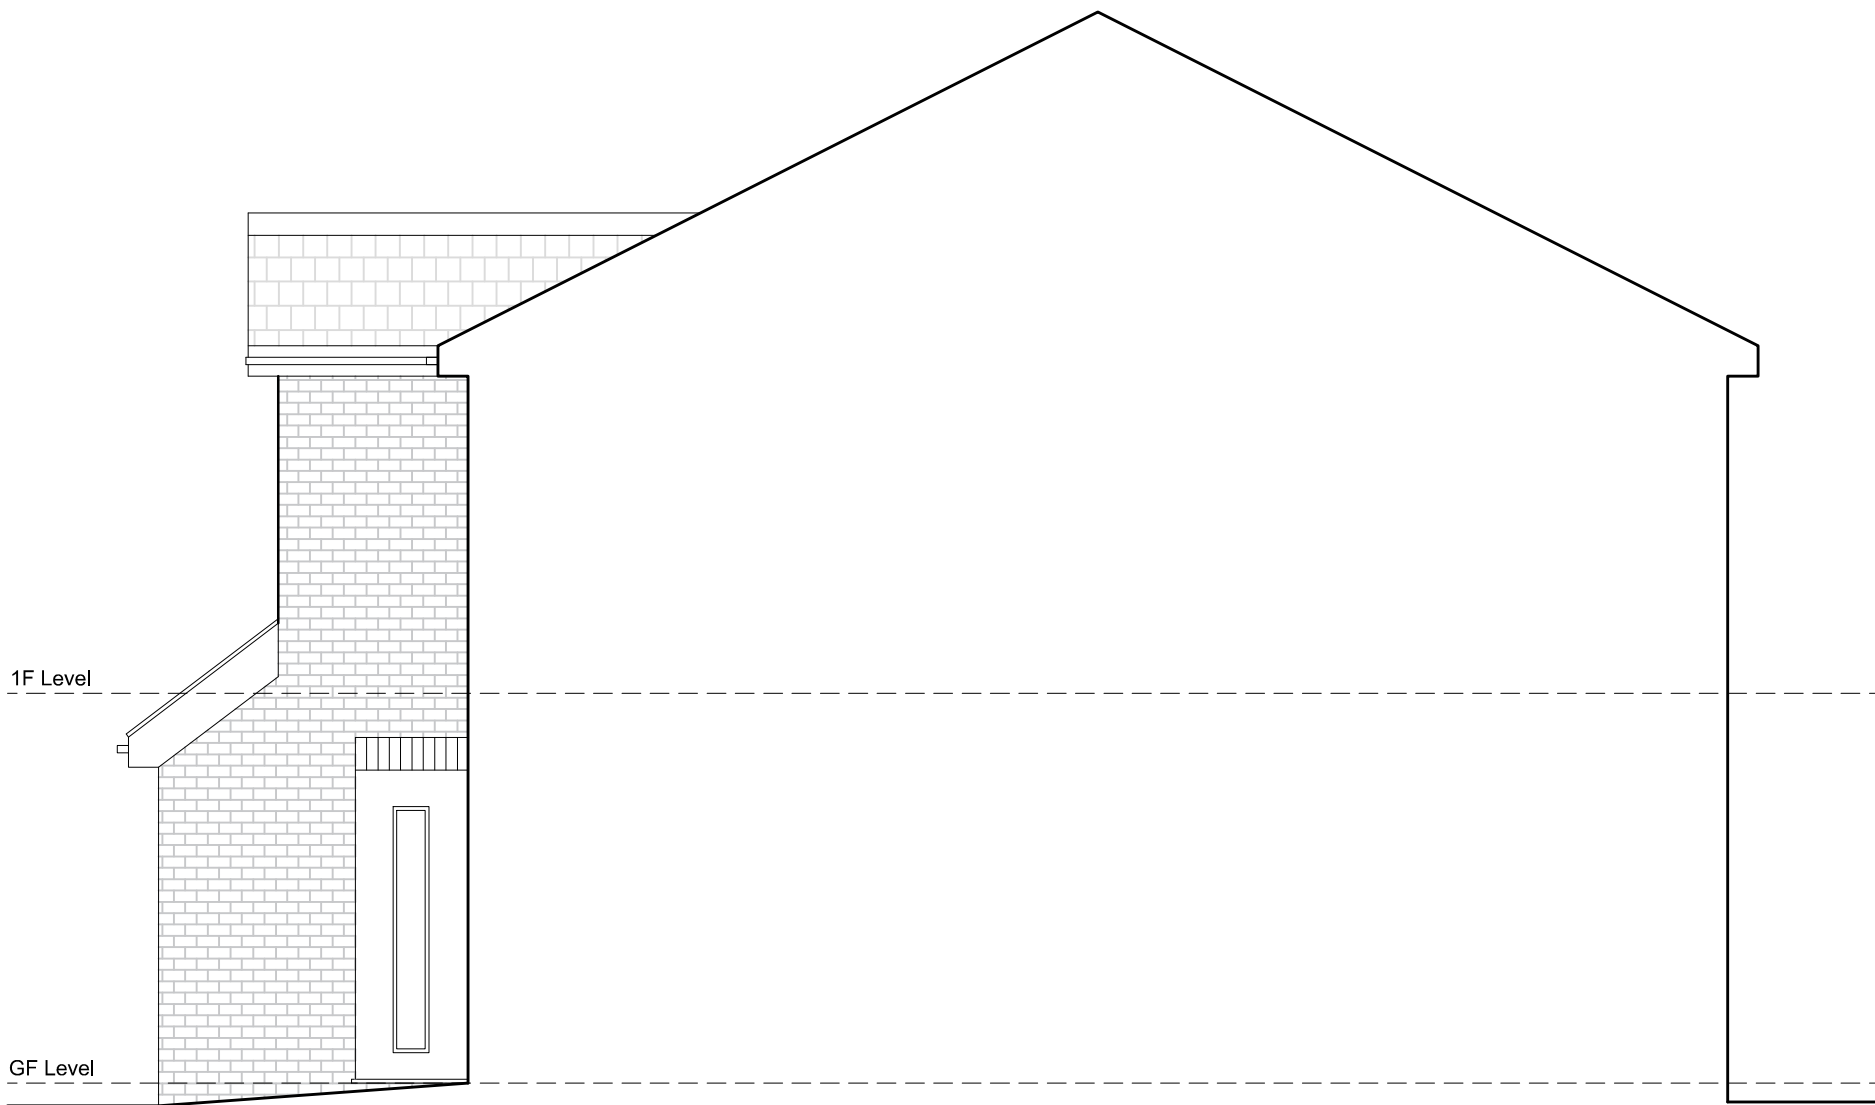

Existing North Elevation
Scale: 1:50



Existing East Elevation
Scale: 1:50



Existing West Elevation
Scale: 1:50

CHETWYND ARCHITECTS

Address: 2nd Floor, 40 Bank Street, Sheffield, S1 2DS
Tel: 07891586373
Email: info@chetwyndarchitects.co.uk
Instagram: @chetwyndarchitects

Client:

Mr & Mrs Wilkes.

Project:

18 Clarkes Croft

Wombwell

S73 8BJ

Drawing Title:

Existing Elevations.

Drawing Status:

Information

Scale:

1:50

Paper Size:

A1

Date:

10/06/2024

DWG No:

2414_02