


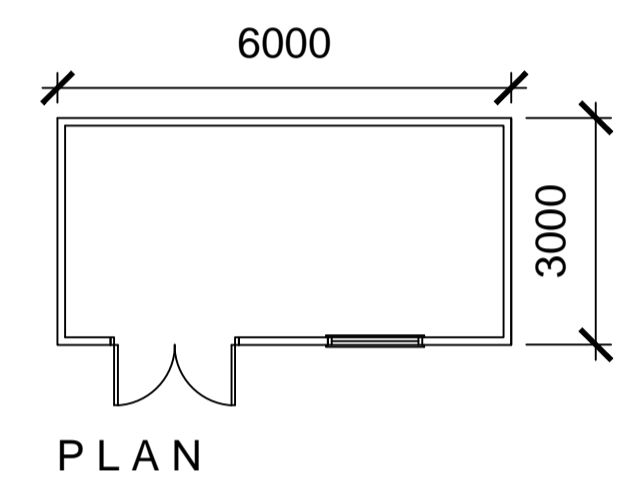


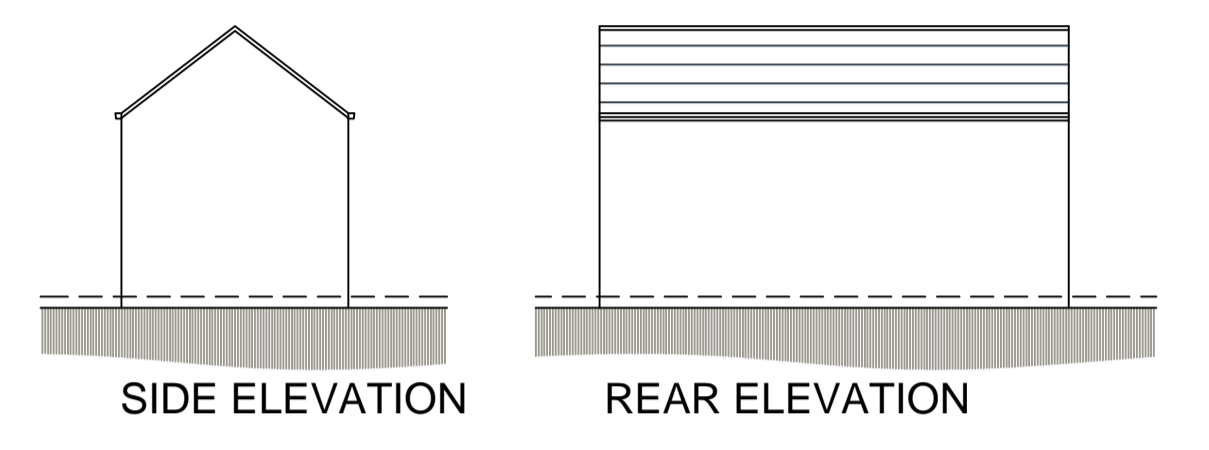


ELEVATION FROM HIGH STREET

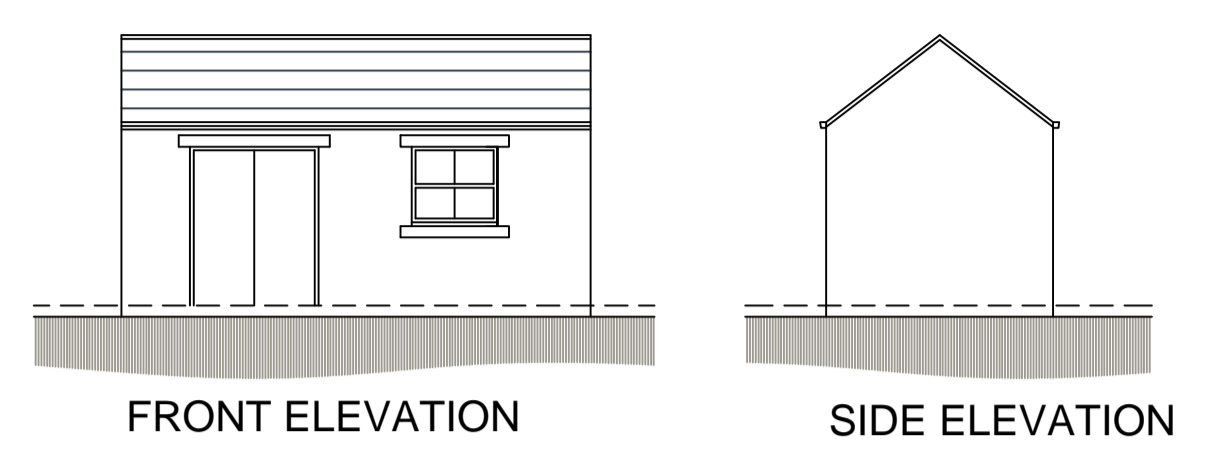

PROPOSED GARDEN STORE TO PLOT 1

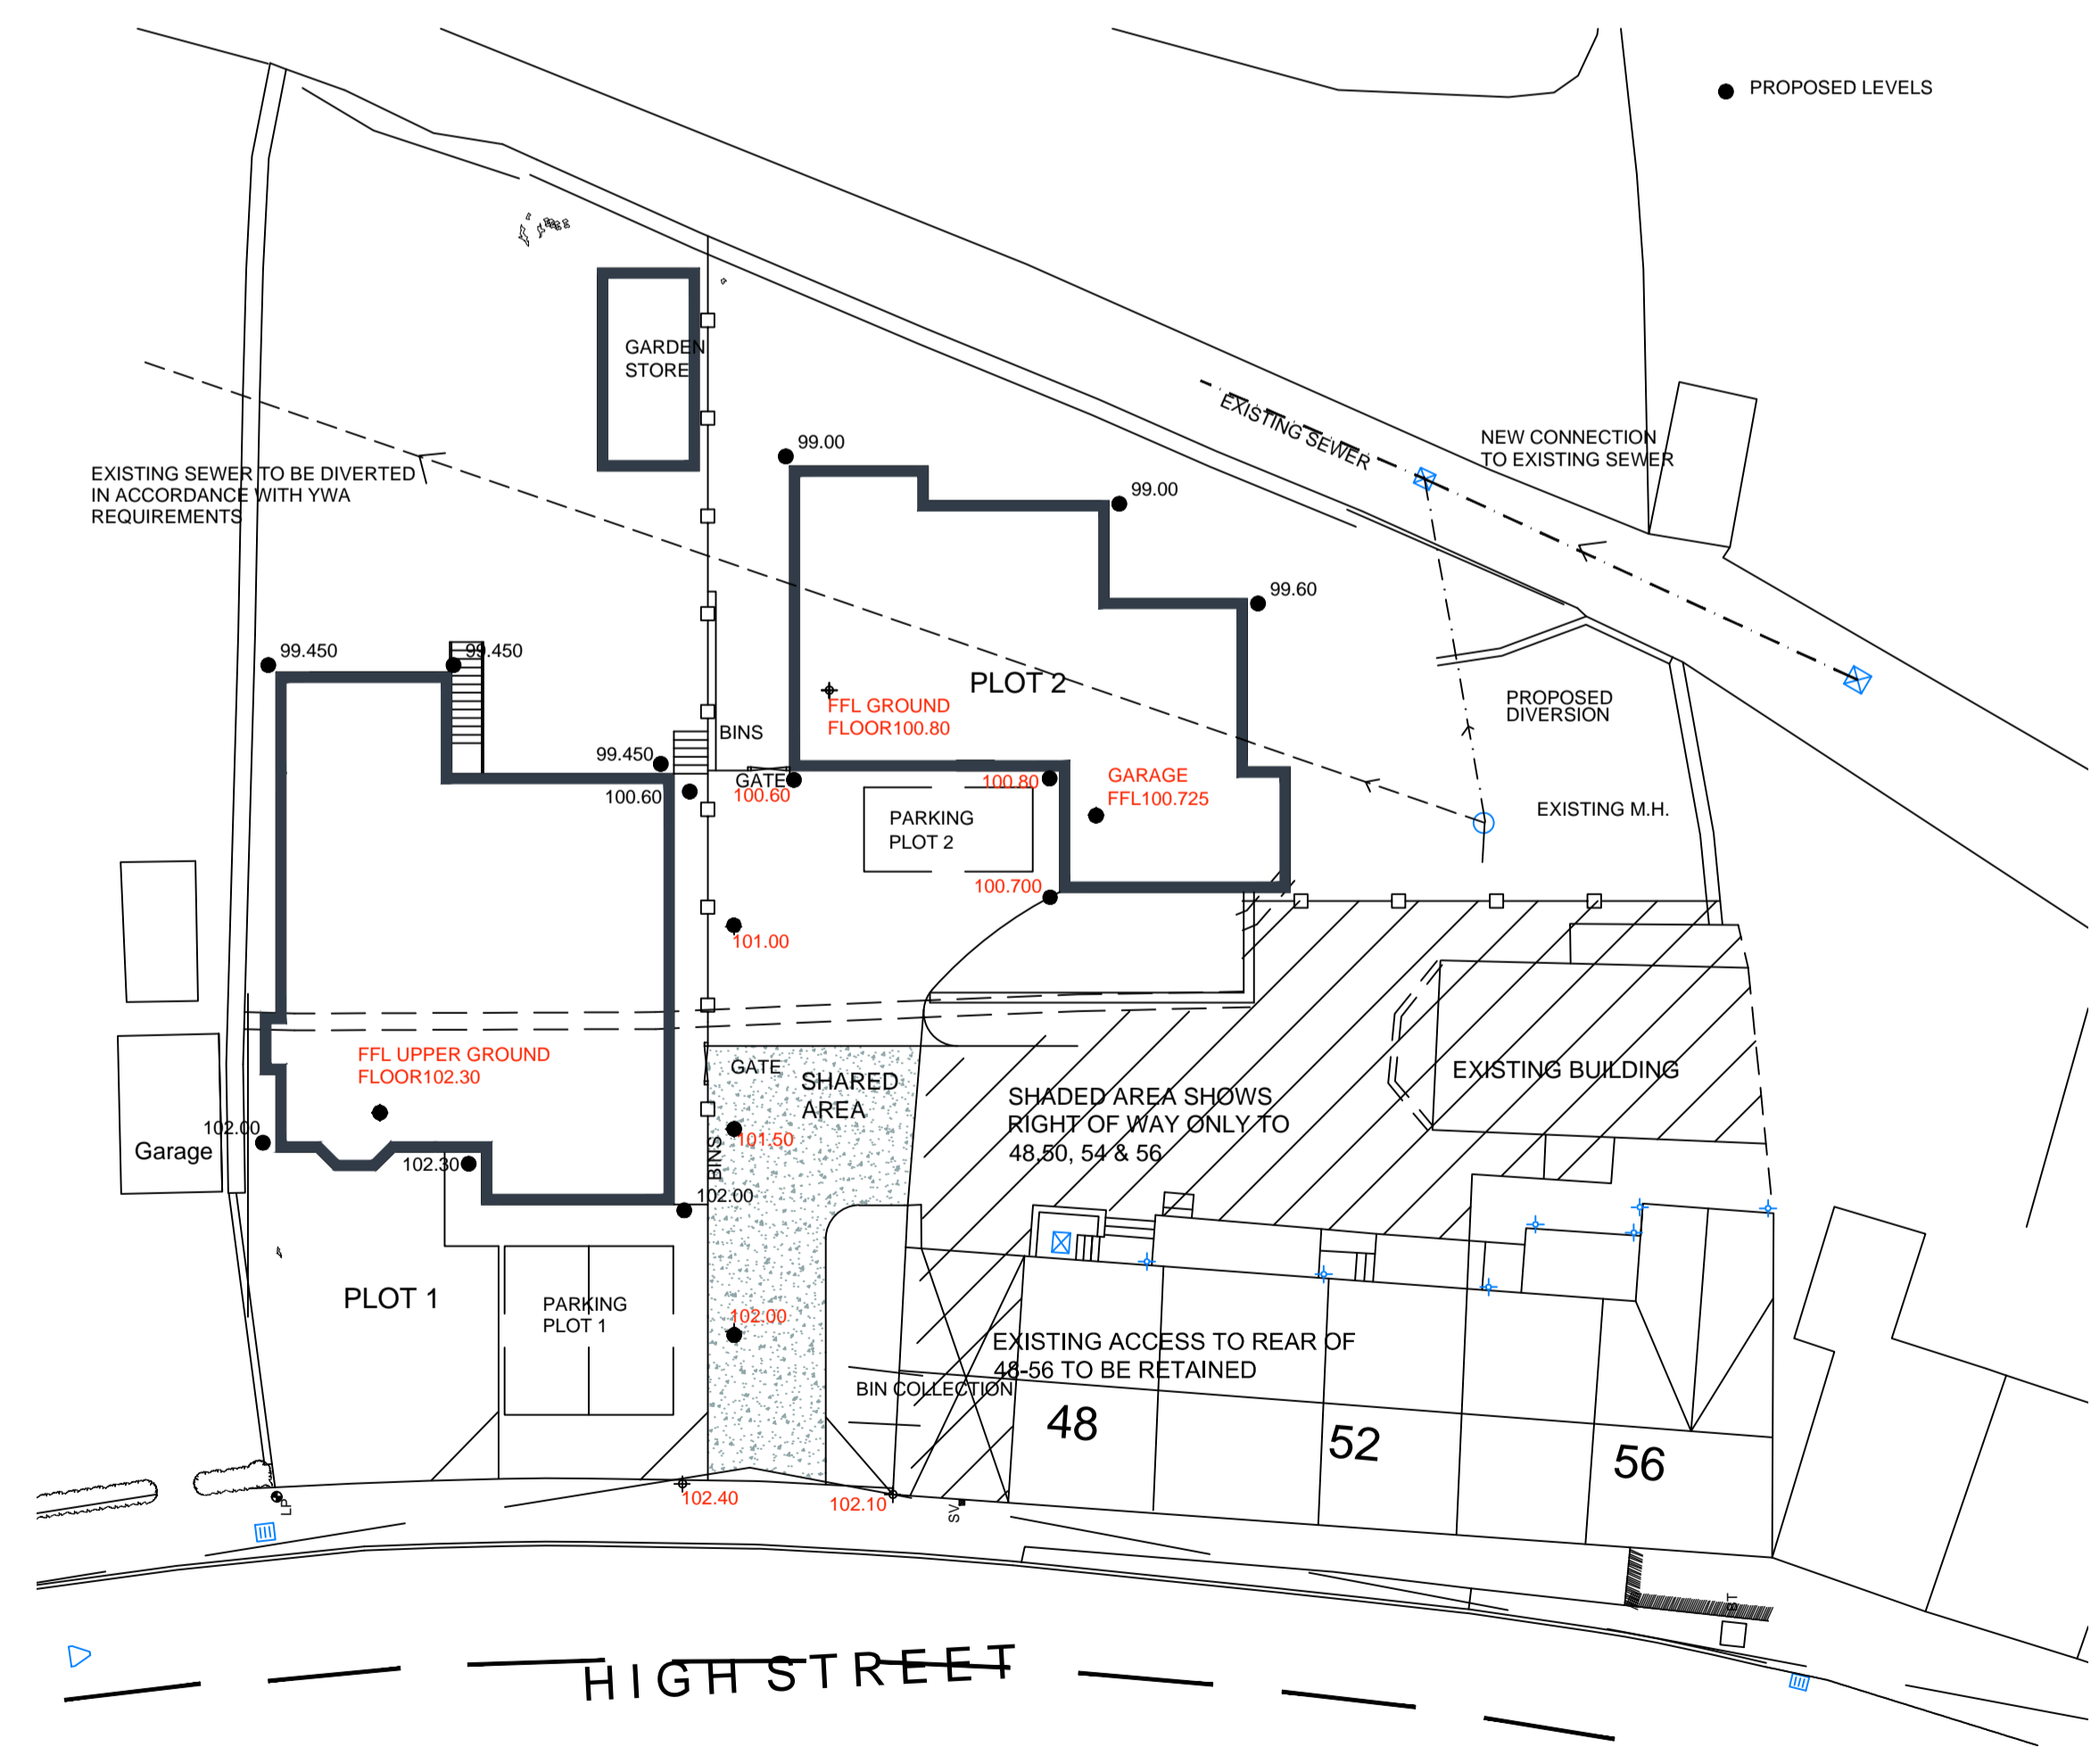

SITE PLAN
SCALE 1:200

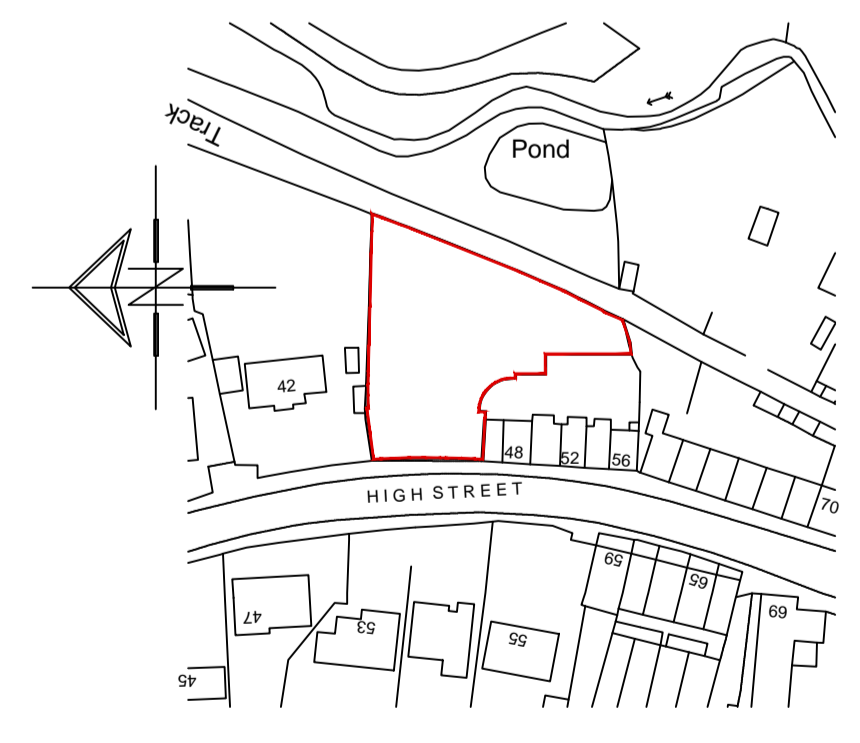

LOCATION PLAN
SCALE 1:1250

		8 MORSTON BUSINESS PARK, WHALEY ROAD, BARUGH GREEN, BARNSELEY, S75 1HQ		Phone: 01226 208482 Fax: 01226 283030	
ARCHITECTURAL SERVICES AND SURVEYORS				Email: info@whiteaguspartnership.co.uk Web: www.whiteaguspartnership.co.uk	
Project: RESIDENTIAL DEVELOPMENT HIGH STREET, SILKSTONE, BARNSELEY			Client: MR S. O'KEEFE		
Drawing Title: SITE PLAN & GARDEN STORE		Date: JUNE 2016	Scale: 1:200 & 1:100 @ A1	Ref: 16-062	Dwg. No. 03
Date	Suffix	Description		Date	Suffix