


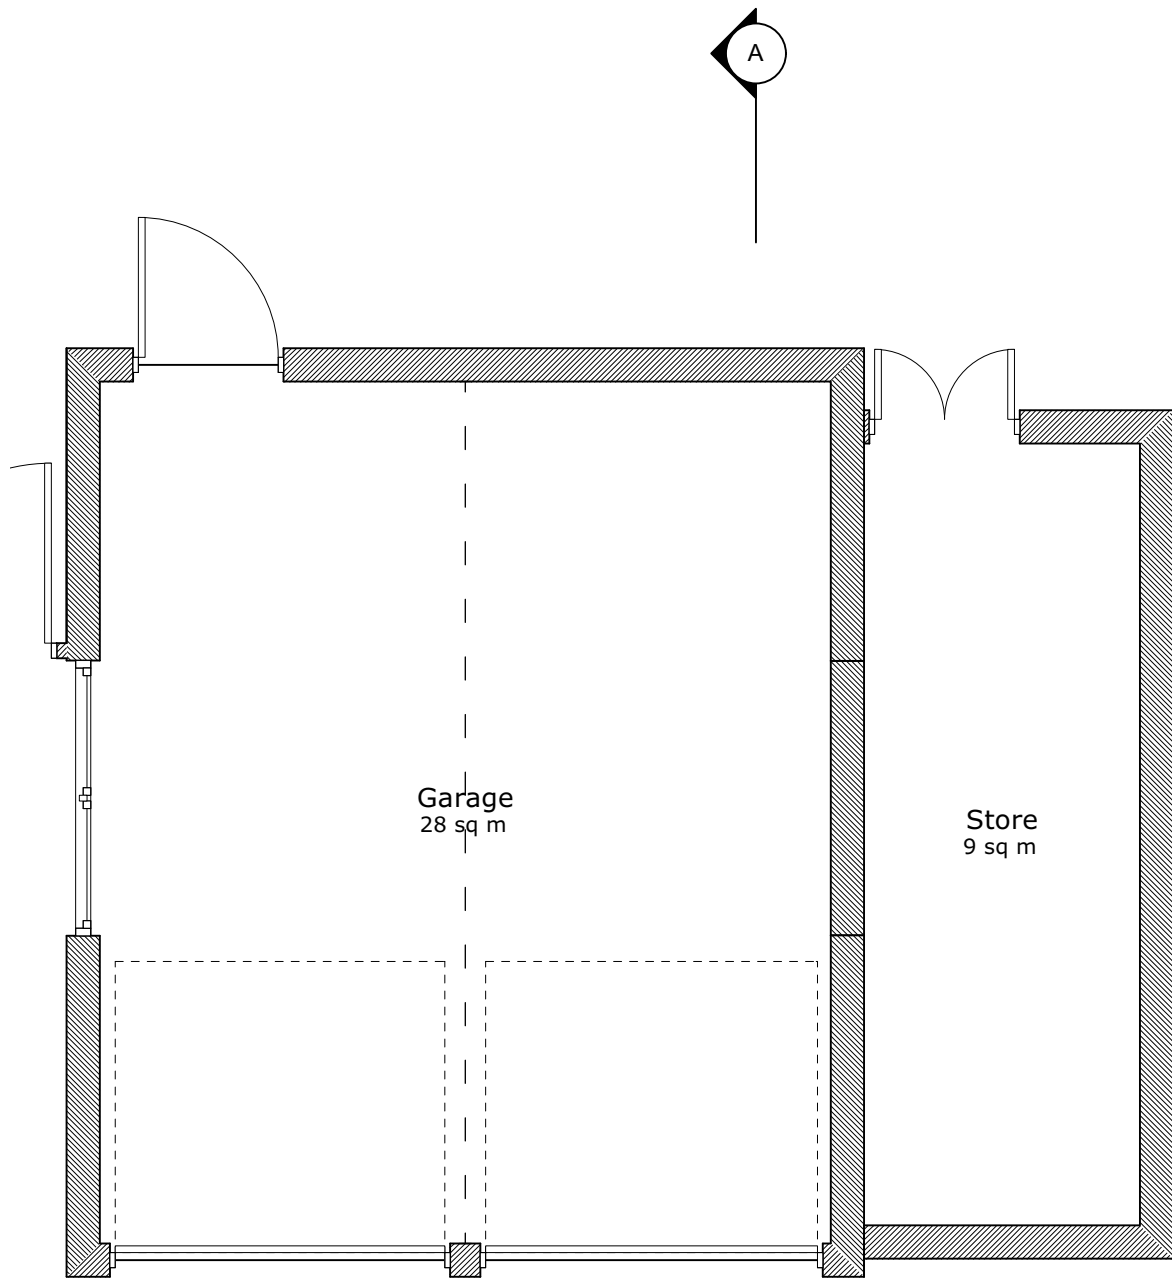


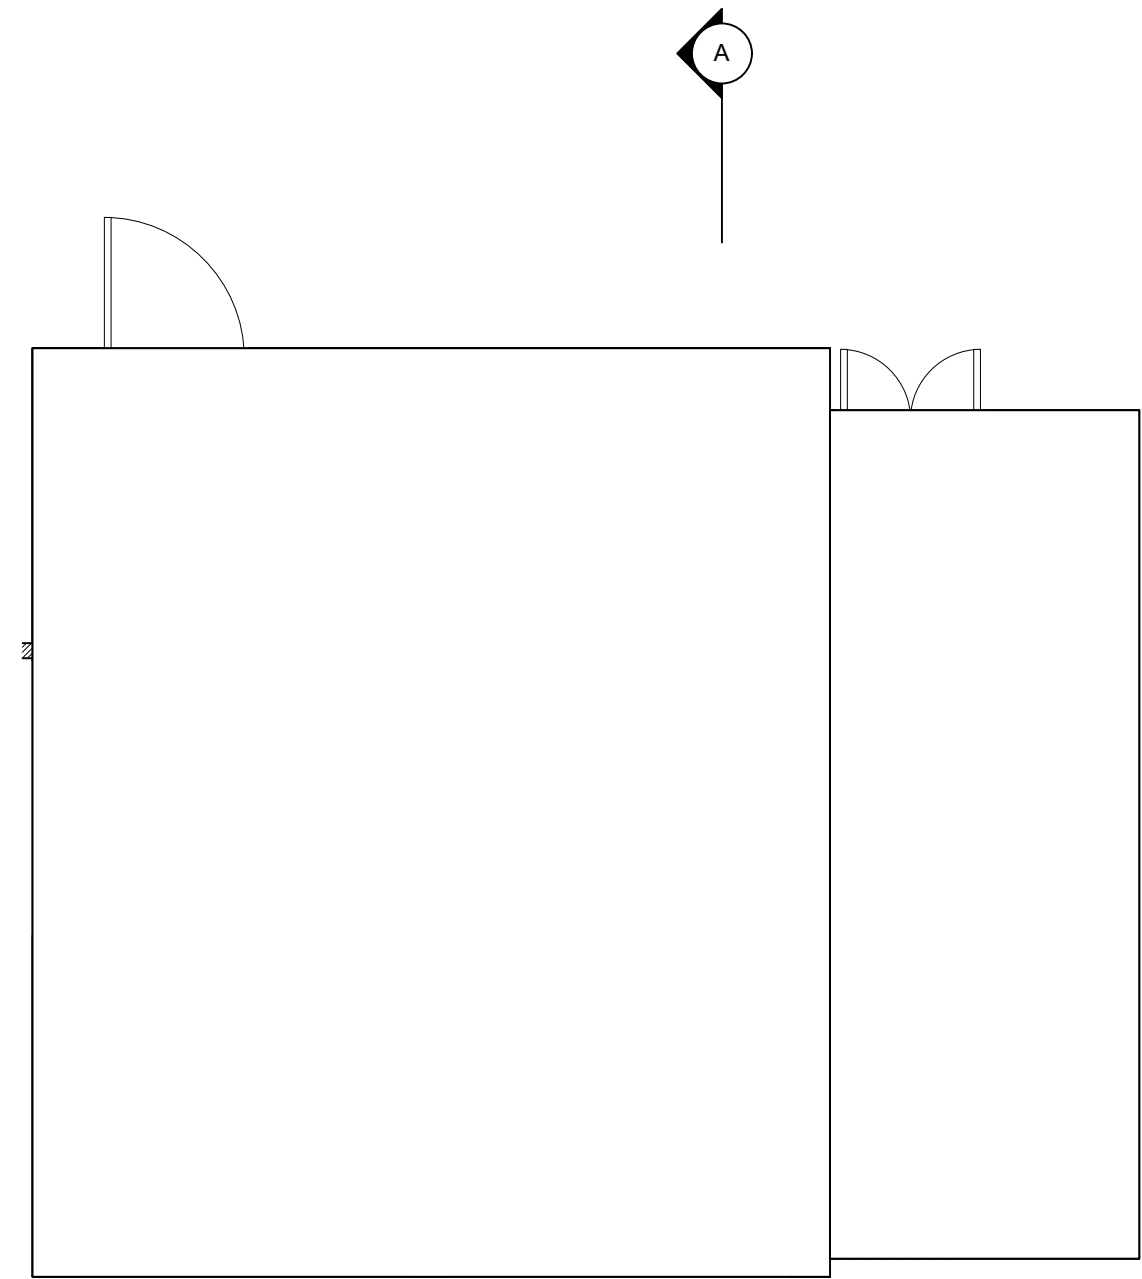

1 Existing Ground Floor Plan
Scale: 1:50

 

2 Existing Roof Plan
Scale: 1:50

 

P01 30/09/2024 For Planning

DO NOT SCALE FROM DRAWINGS.

Client

Address

Bridge Foot Cottage, High
Street, Silkstone, S75 4LZ

Project

2418 Bridge Foot
Cottage - Garage

Drawing

Existing Garage Plans



E: rachel@rldmstudio.co.uk
T: 07595603049

Scale
1:50 @ A3

Date
30/09/2024

Dwg No.
2418-RLDM-00-DR-B-00100

Rev: P01