


# Wentworth Castle

Queen Anne 3  
coloured green

Reproduced by permission of Ordnance Survey on behalf of The Controller of His Majesty's Stationery Office.  
© Crown Copyright. All rights reserved.  
Licence number AR 169552

 

**NotForConstruction**

A 28/08/2025 RAS Queen Anne 3 coloured green

Revision

Project

**Queen Anne 3 Ceiling Repairs**

Address

**Wentworth Castle,  
Stainsborough, Barnsley**

Client

**The Northern College**

Drawing

**Site Plan**



Chartered Architects  
RIBA Chartered Practice

www.storah.com mail@storah.com 01706 813214

Scale	Sheet Size	Date	Drawn
1:500	ISO A4	Aug 2025	JS

Drawing Number	Revision
23-023H- 002A	

**23-023H- 002A**



Level C  
Level B

Revision  
Project  
**Queen Anne 3 Ceiling Repairs**  
Address  
**Wentworth Castle,  
Stainsborough, Barnsley**  
Client  
**The Northern College**  
Drawing  
**Existing Lower Ground Floor Plan**



www.storah.com mail@storah.com 01706 813214  
Scale Sheet Size Date Drawn  
1:100 ISO A1 Aug 2025 LA

Drawing Number Revision  
**23-023H- 011**  
© Storah Architecture Ltd.




Revision  
Project  
**Queen Anne 3 Ceiling Repairs**  
Address  
**Wentworth Castle,  
Stainsborough, Barnsley**  
Client  
**The Northern College**  
Drawing  
**Existing First Floor Plan**




www.storah.com mail@storah.com 01706 813214  
Scale Sheet Size Date Drawn  
1:100 ISO A1 Aug 2025 LA

Drawing Number Revision  
**23-023H- 012**

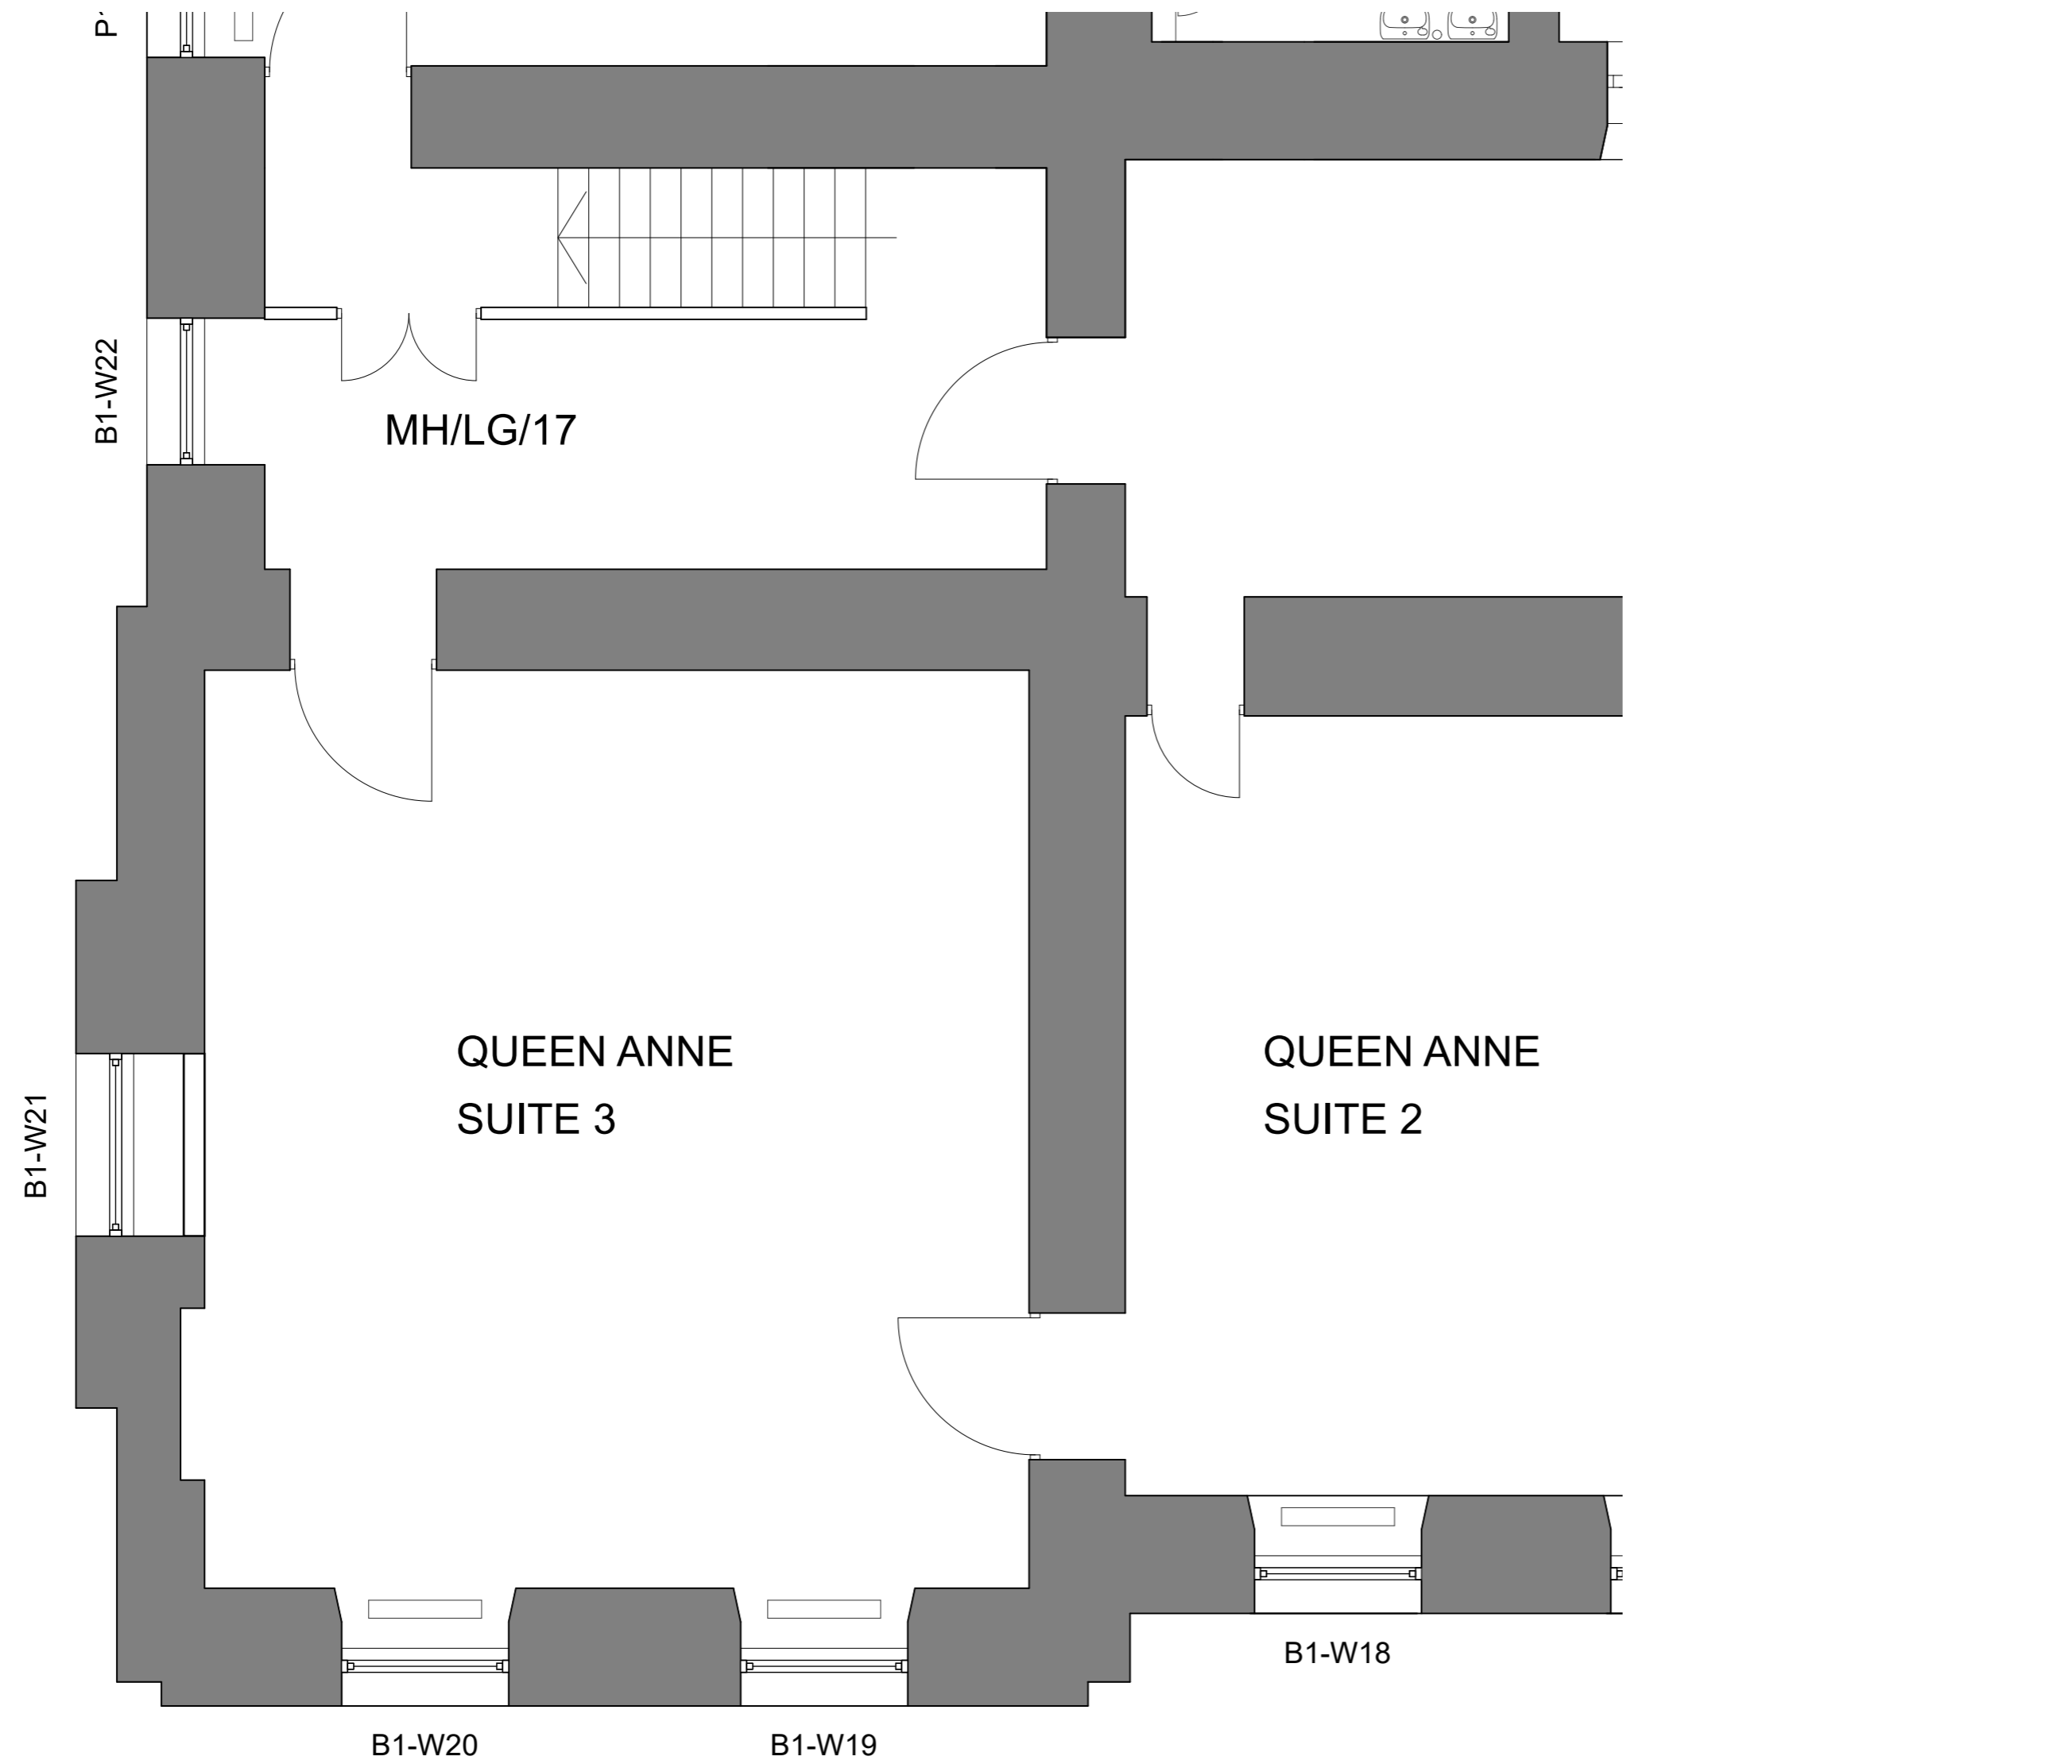

QUEEN ANNE 3 PLAN  
SCALE 1:50 @ A2

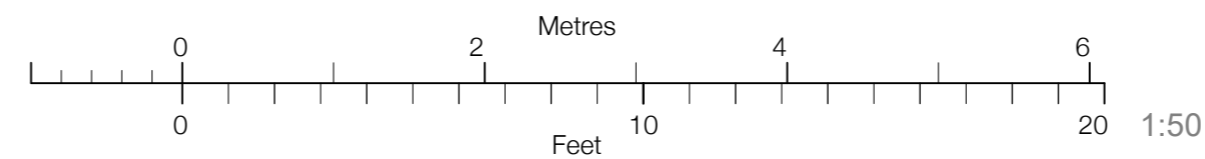

Revision	A	02/09/2025	Red line omitted
Project	Queen Anne 3 Ceiling Repairs		
Address	Wentworth Castle, Stainsborough, Barnsley		
Client	The Northern College		
Drawing	Queen Anne 3		

**storah**architecture  
Chartered Architects  
RIBA Chartered Practice

www.storah.com	mail@storah.com	01706 813214	
Scale	Sheet Size	Date	Drawn
1:50	ISO A2	Aug 2025	JS

Drawing Number  
**23-023H- 110A**



North Elevation




East Elevation



South Elevation



West Elevation

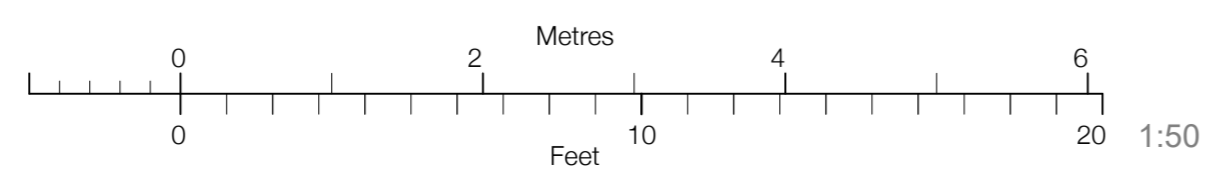

Mirrored Ceiling Plan



Survey Drawing

Revision  
Project  
Queen Anne 3 Ceiling Repairs  
Address  
Wentworth Castle,  
Stainsborough, Barnsley  
Client  
The Northern College  
Drawing  
Ceiling Scan

storah architecture  
Chartered Architects  
RIBA Chartered Practice  
www.storah.com mail@storah.com 01706 813214  
Scale 1:20 & 1:50 ISO A1 Aug 2025 JS  
Drawing Number 23-023H - 111  
Revision

© Storah Architecture Ltd