



Proposed Garage Plan 1:50

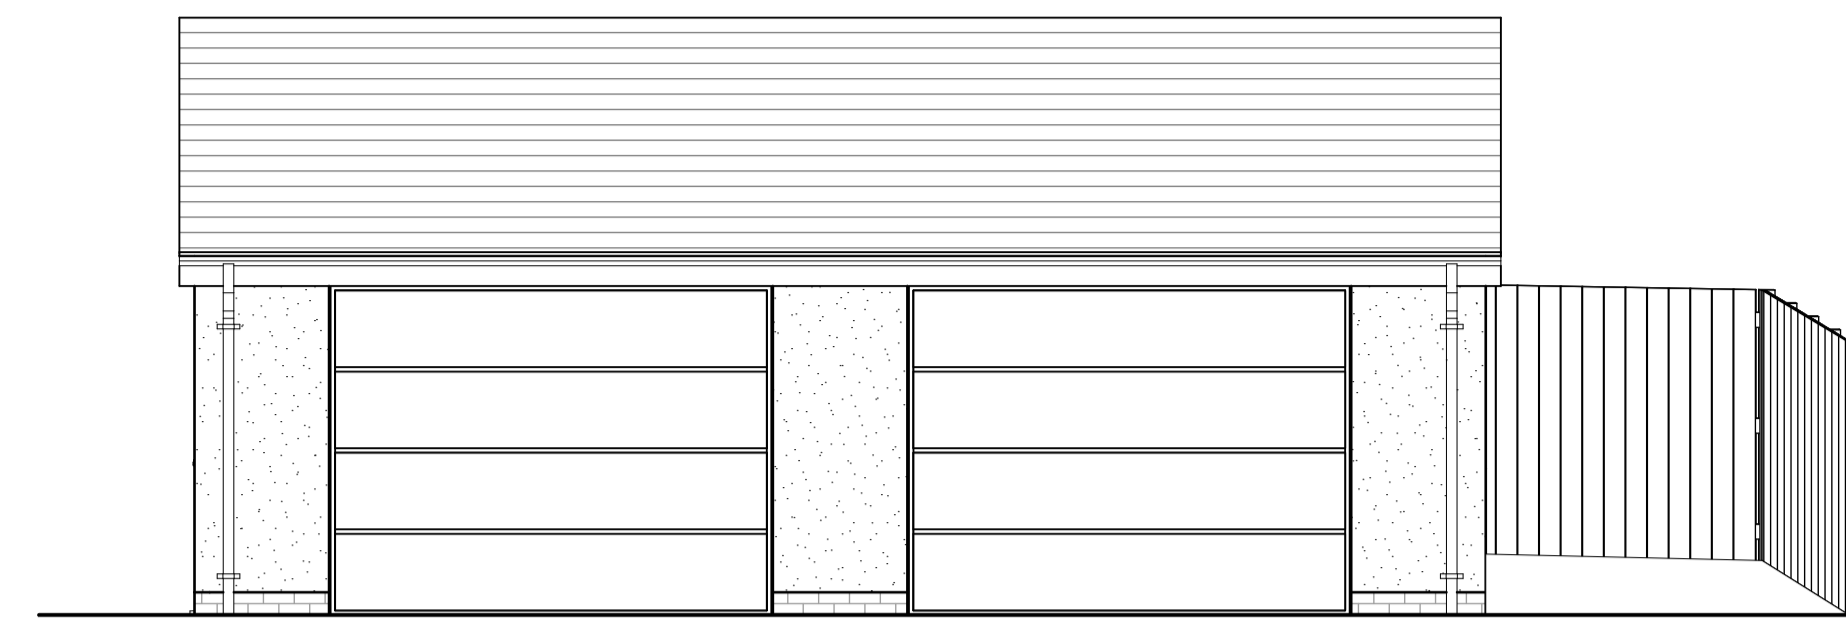


Proposed Garage Front Elevation 1:50

Material Key	
	Render.
	Brickwork.
	Slate Effect Rooftiles.


The existing dwelling is faced in brickwork and render with a slate roof. The proposed materials for the garage will be in keeping with the existing dwelling.

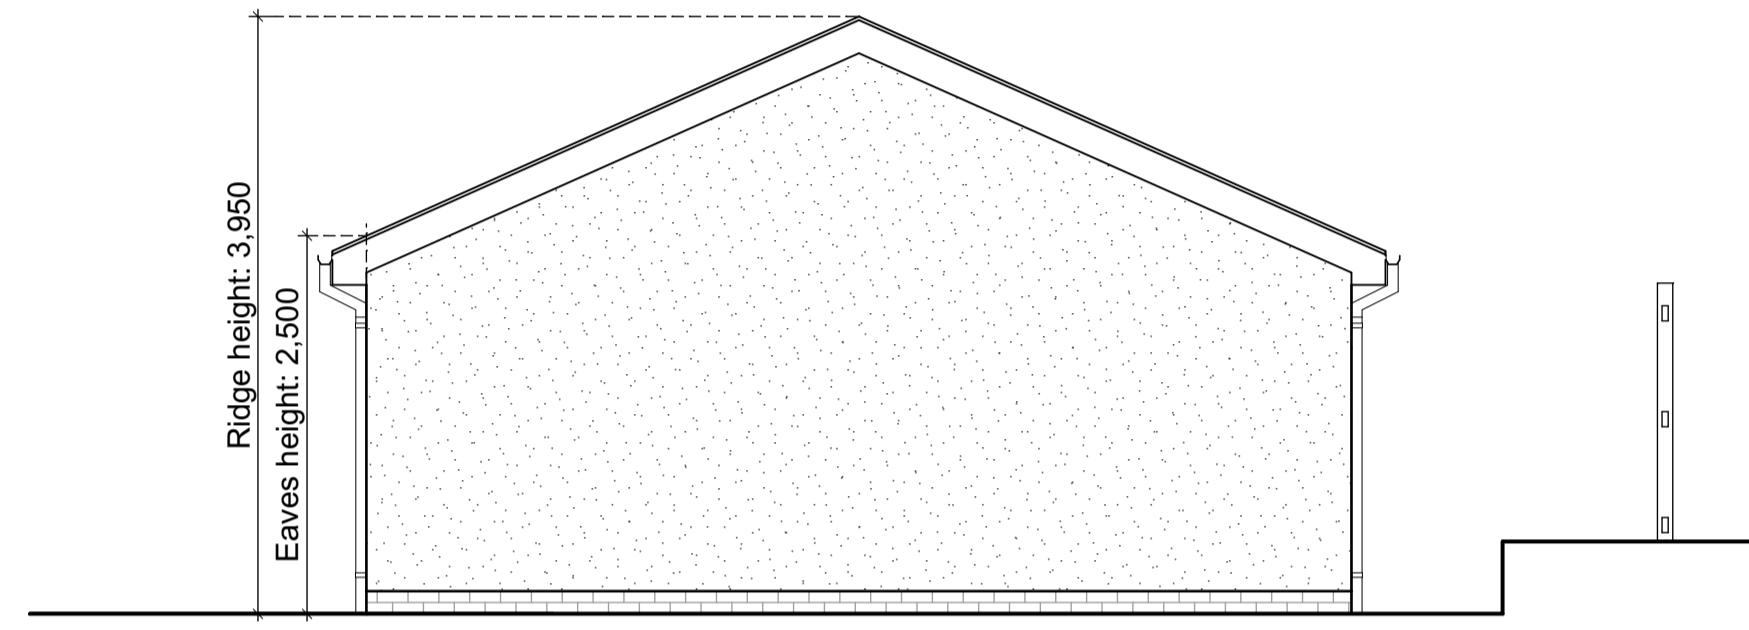


Proposed Garage Side 01 Elevation 1:50

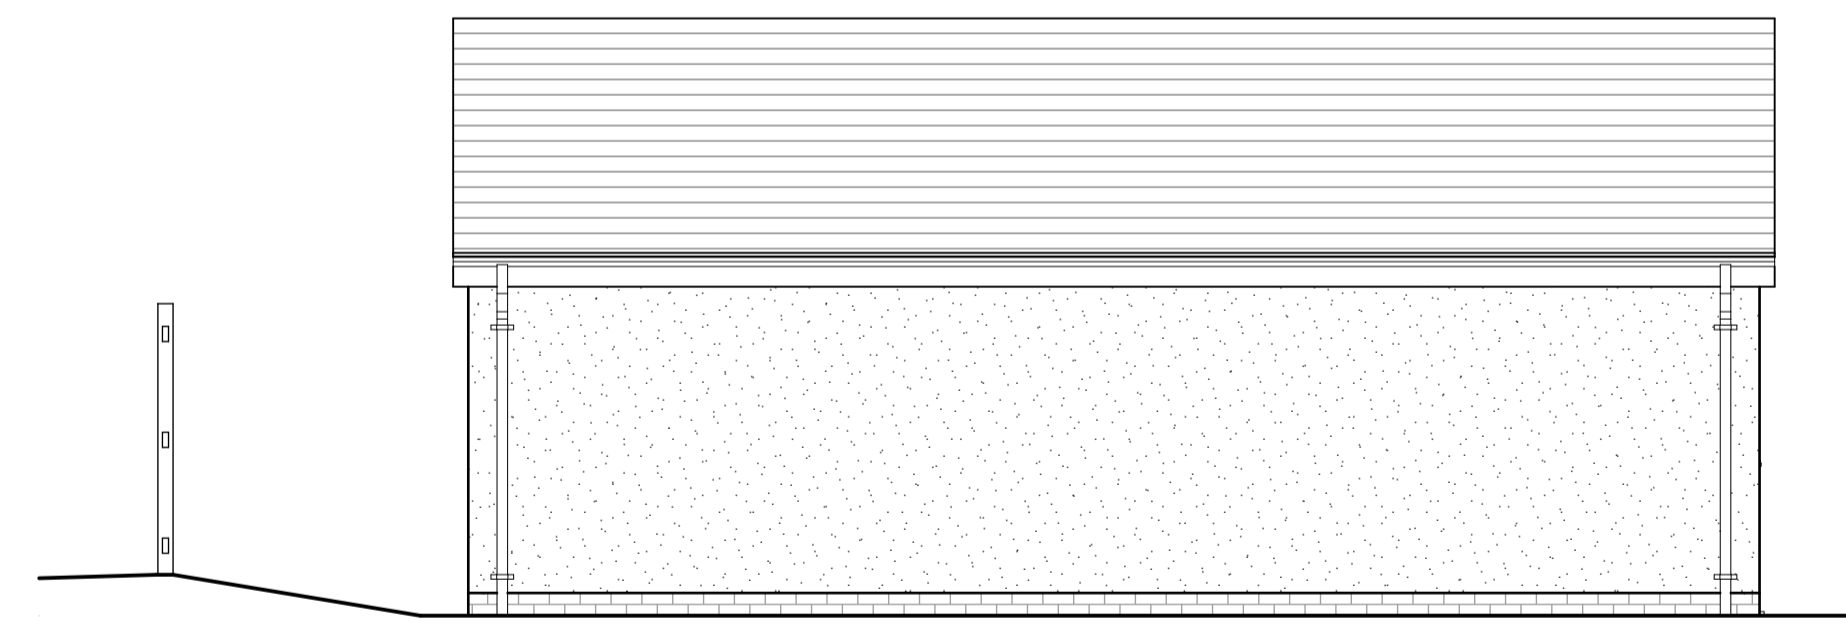

Proposed Garage Rear Elevation 1:50

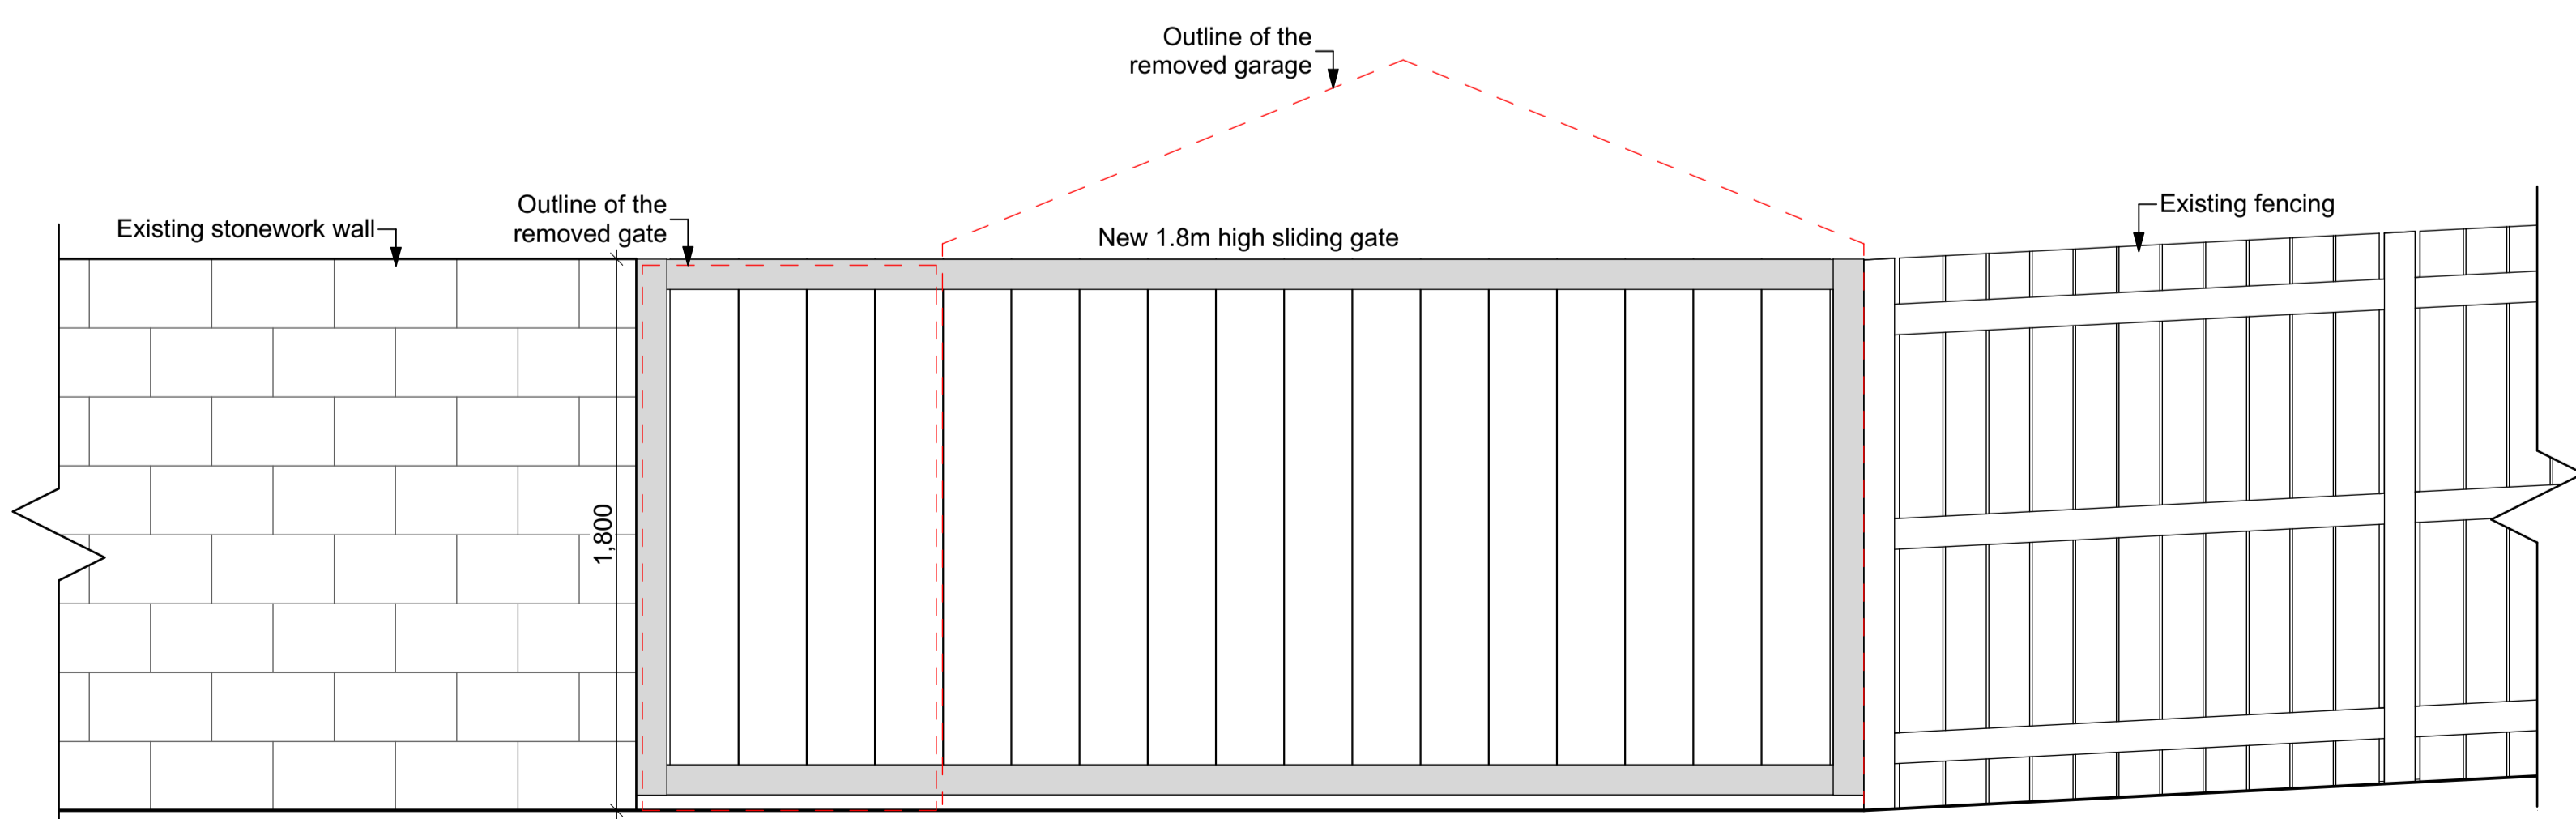

Proposed Gate Elevation 1:20

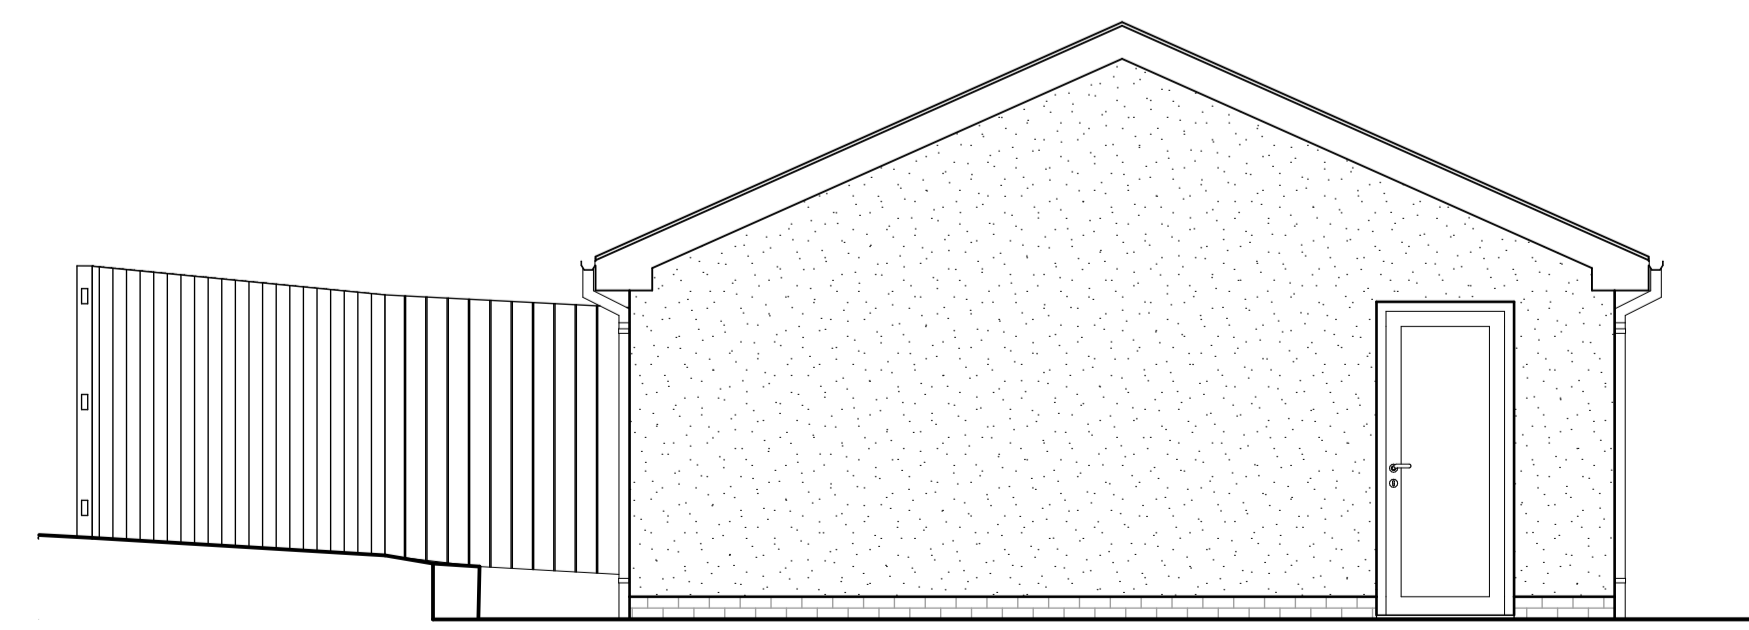

Proposed Garage Side 02 Elevation 1:50

PLANNING ONLY	
Address:	126 Hemingfield Road, Hemingfield, Barnsley, S73 0QA
Applicant:	Mr & Mrs Austin
Drawing Title:	Proposed Arrangements A1
Scale:	1:50
Date:	30.11.2025
Drawing:	J003 - PL03
Revision:	Nil