

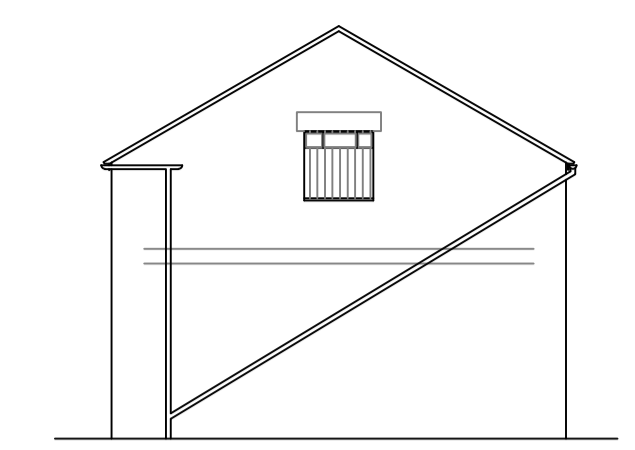
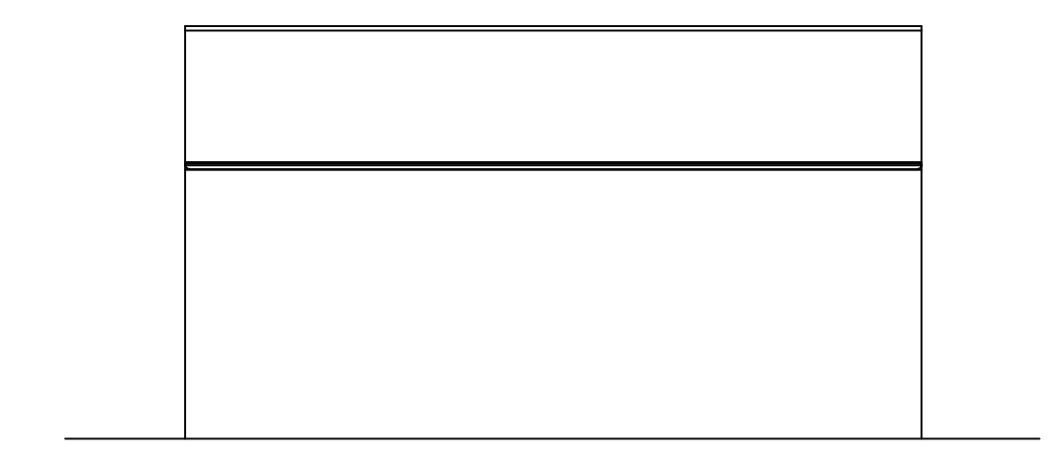
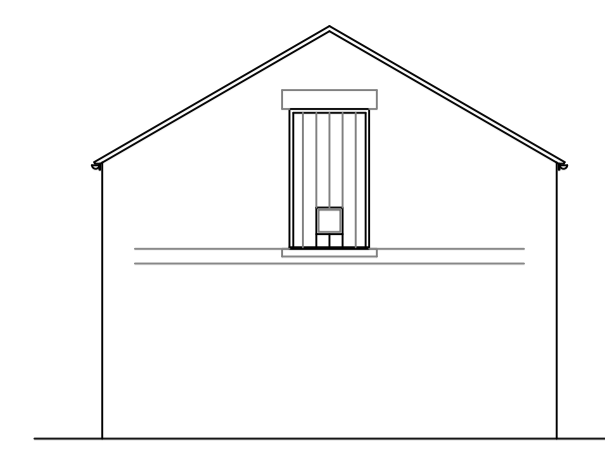
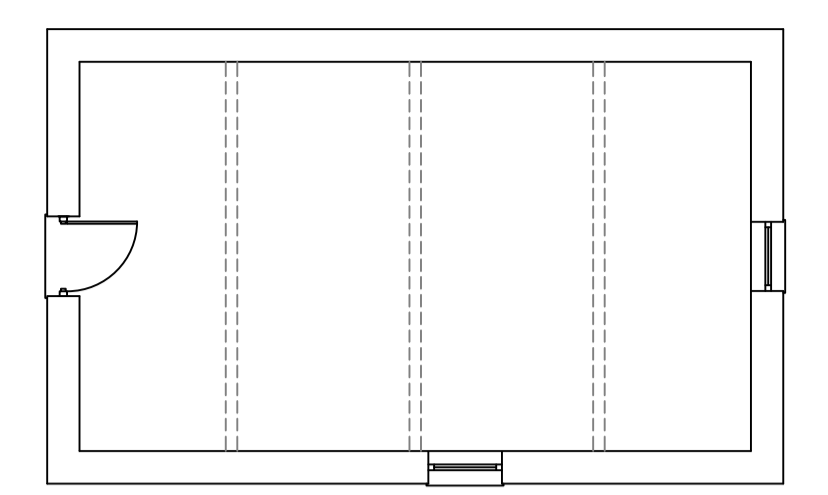
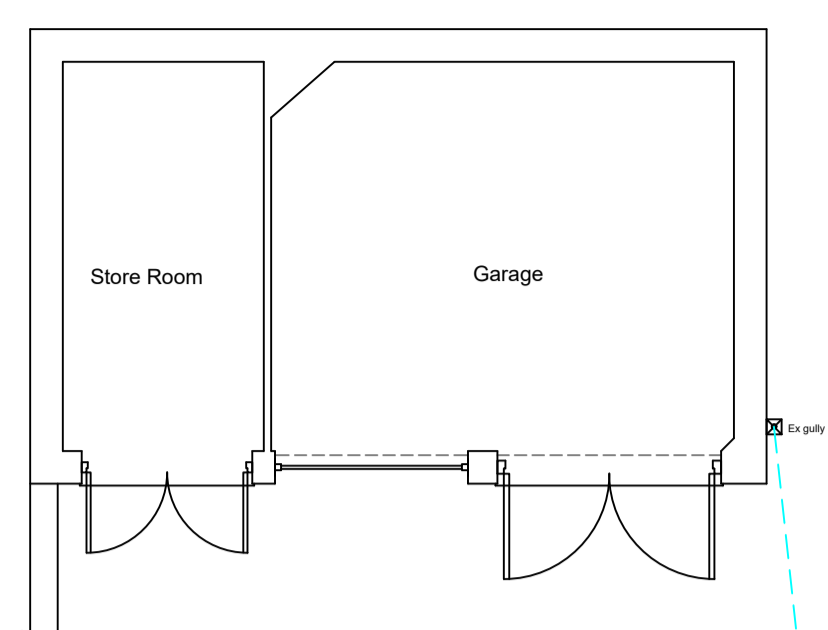


This drawing is protected by copyright and the information contained therein is the property of William McCall. The drawing must not be copied and the information contained therein may not be used or disclosed without written permission of and in the manner permitted by William McCall.

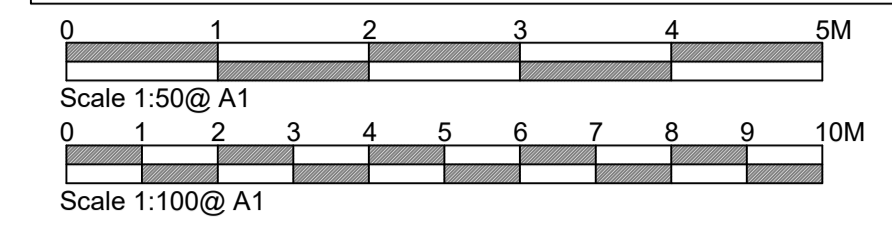


1:100



1:100

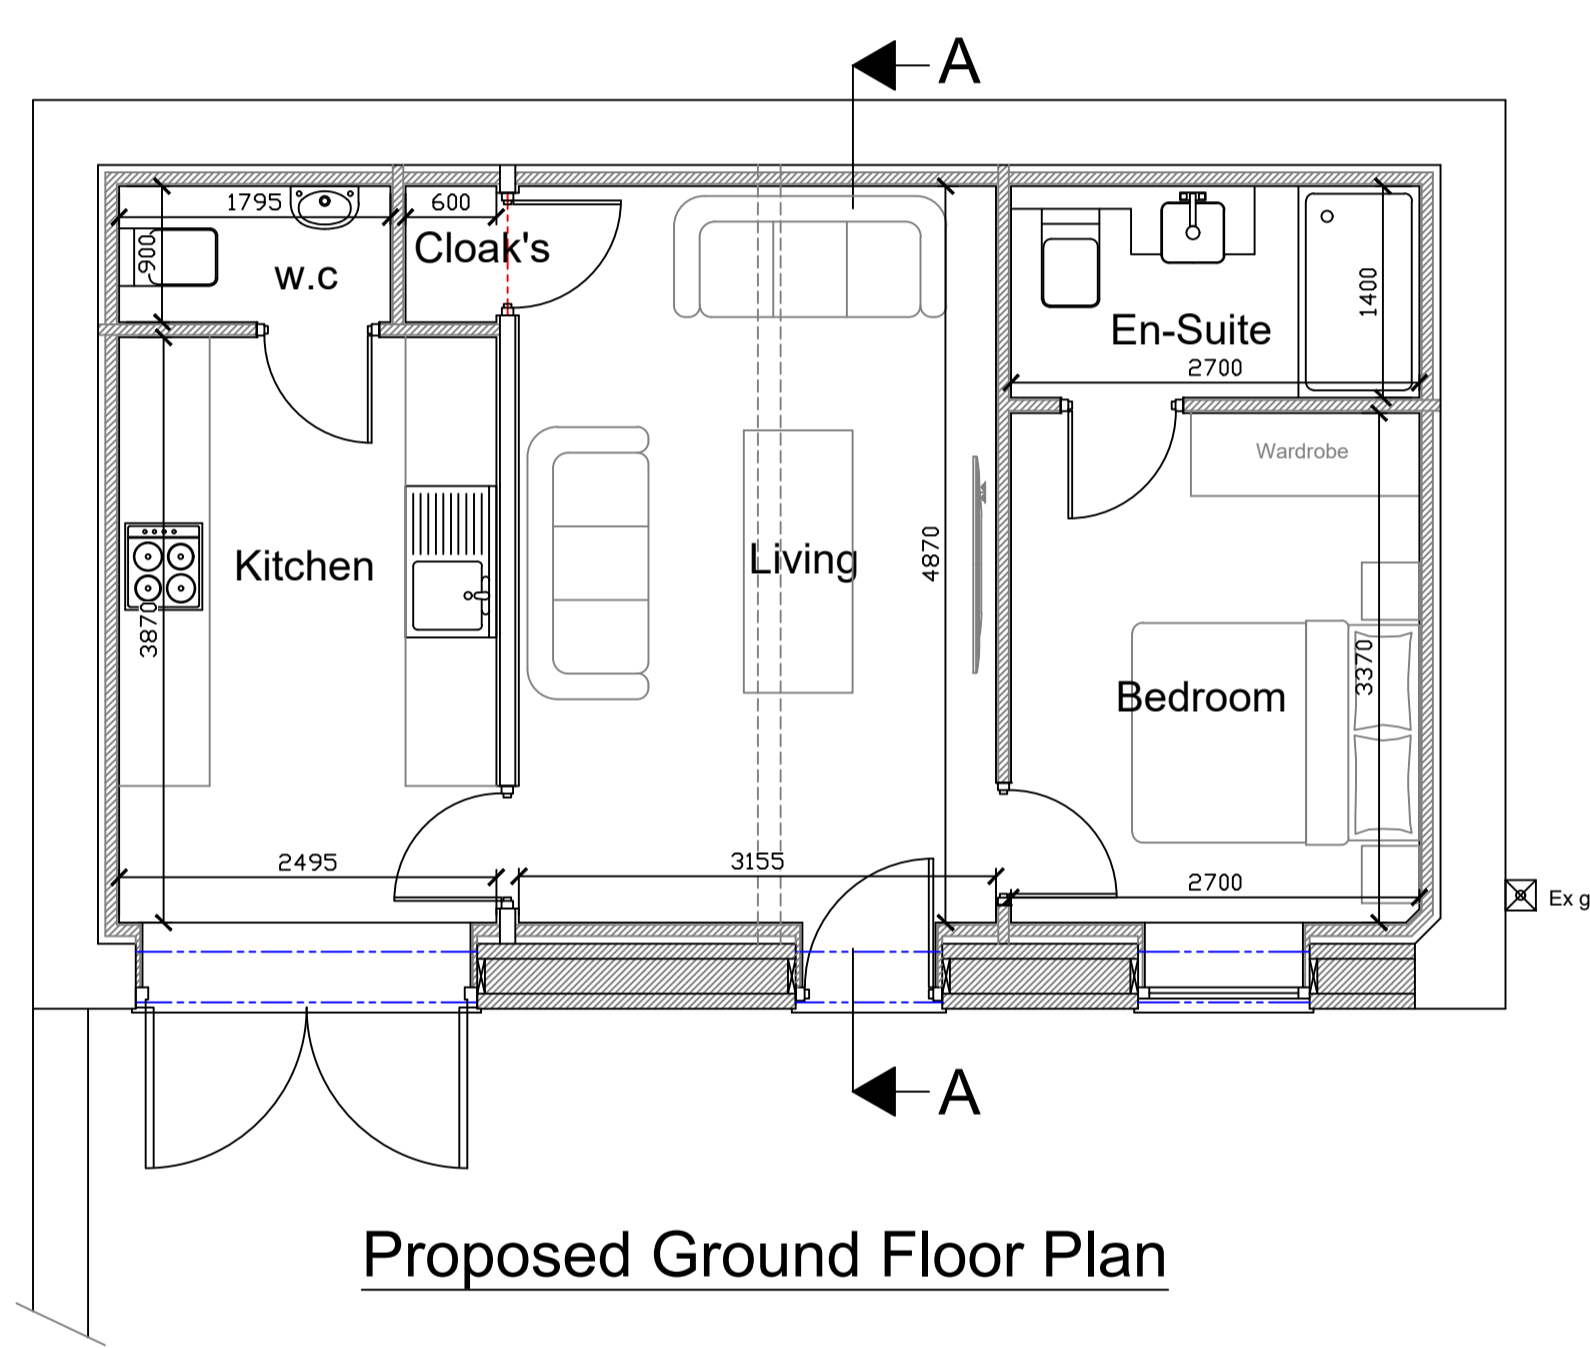

1:50

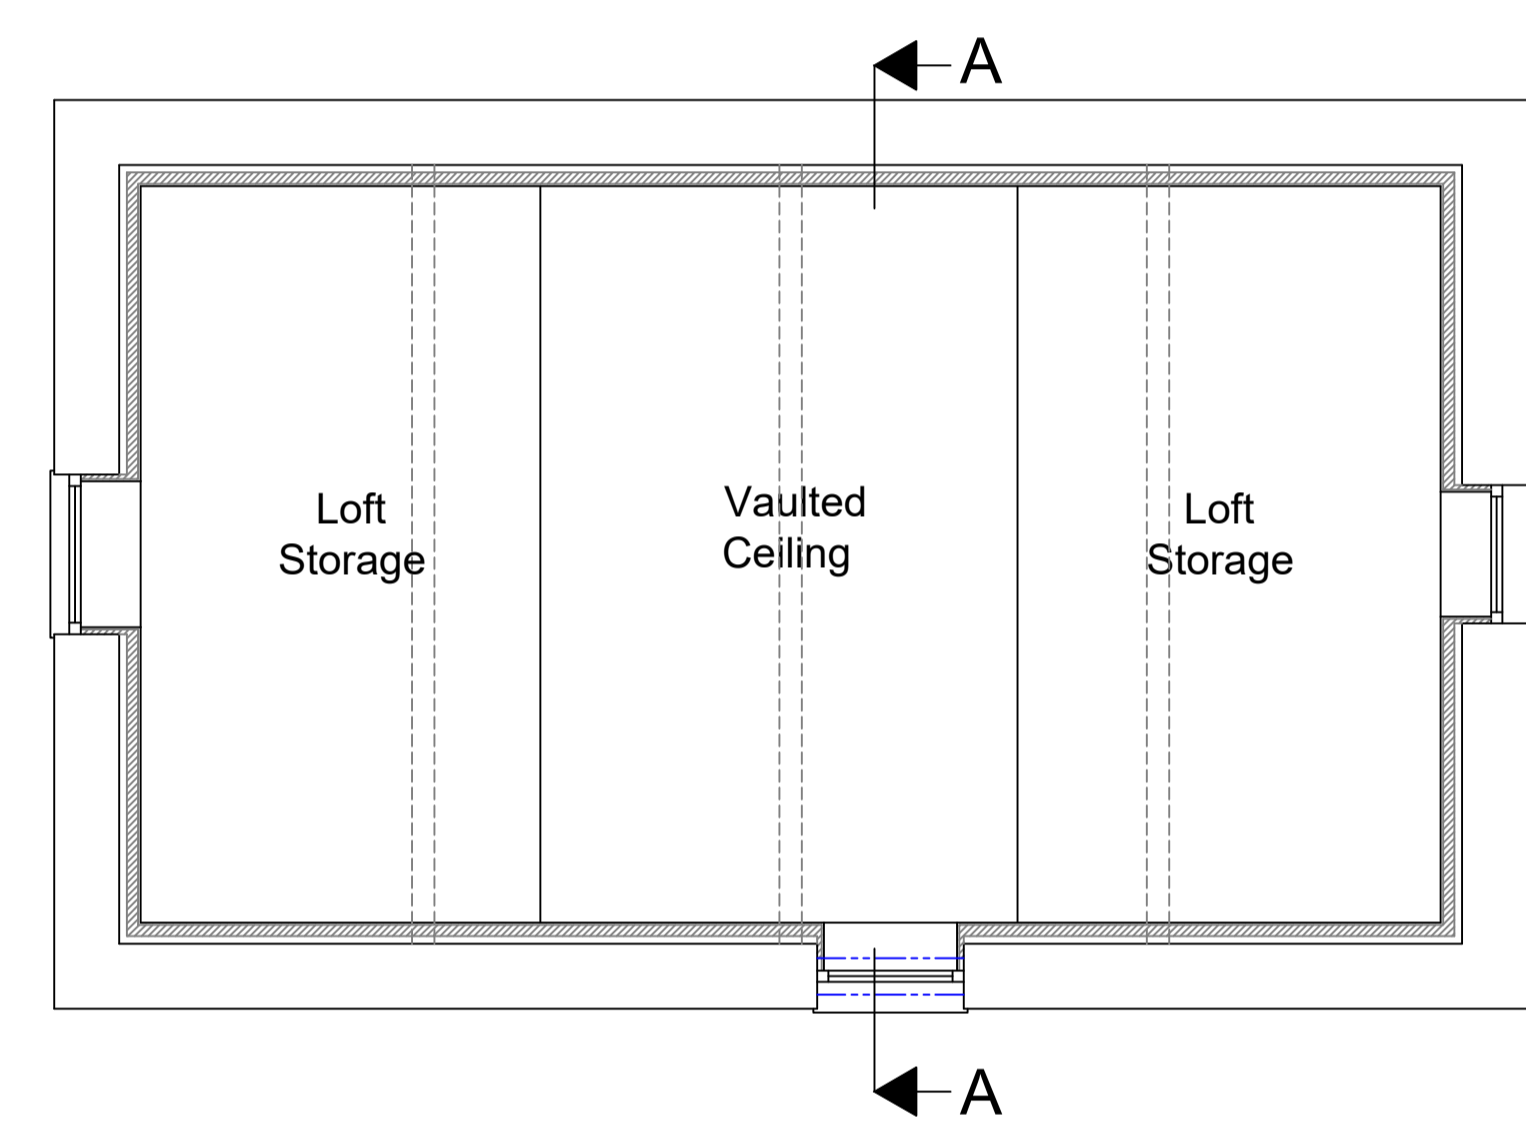

Proposed Ground Floor Plan

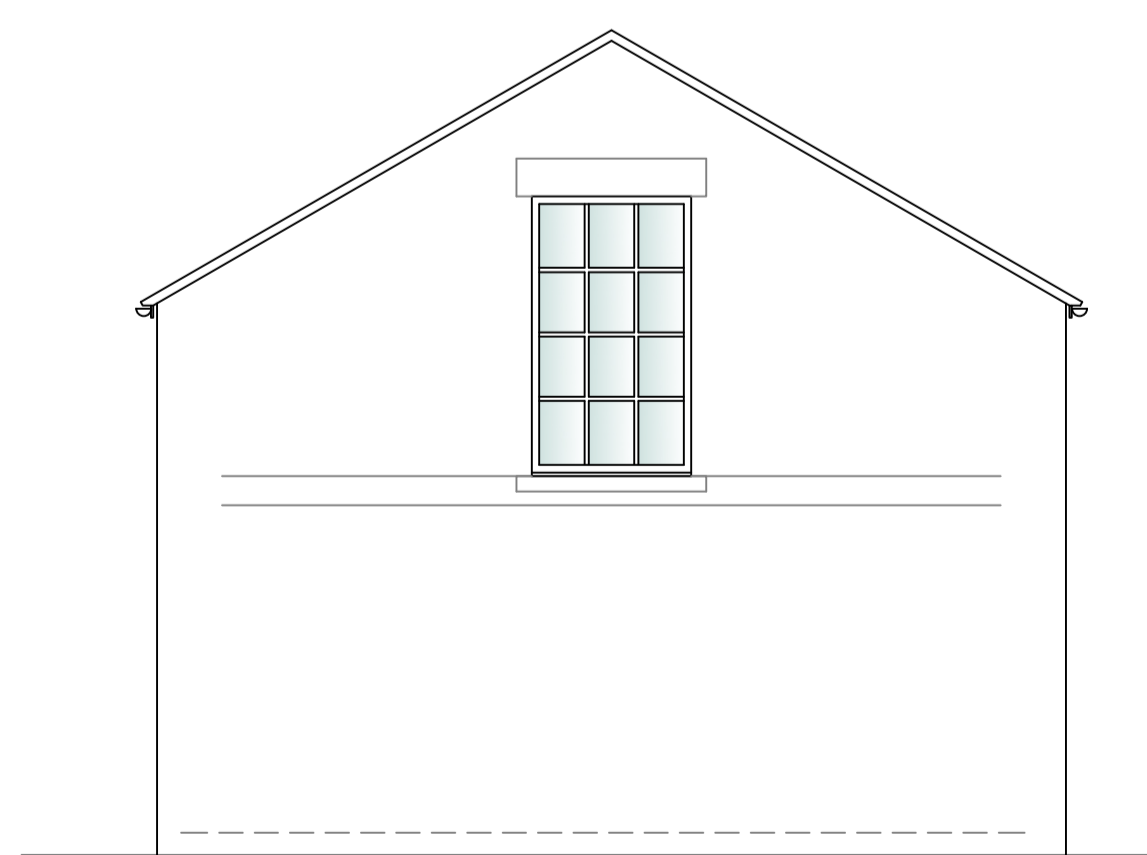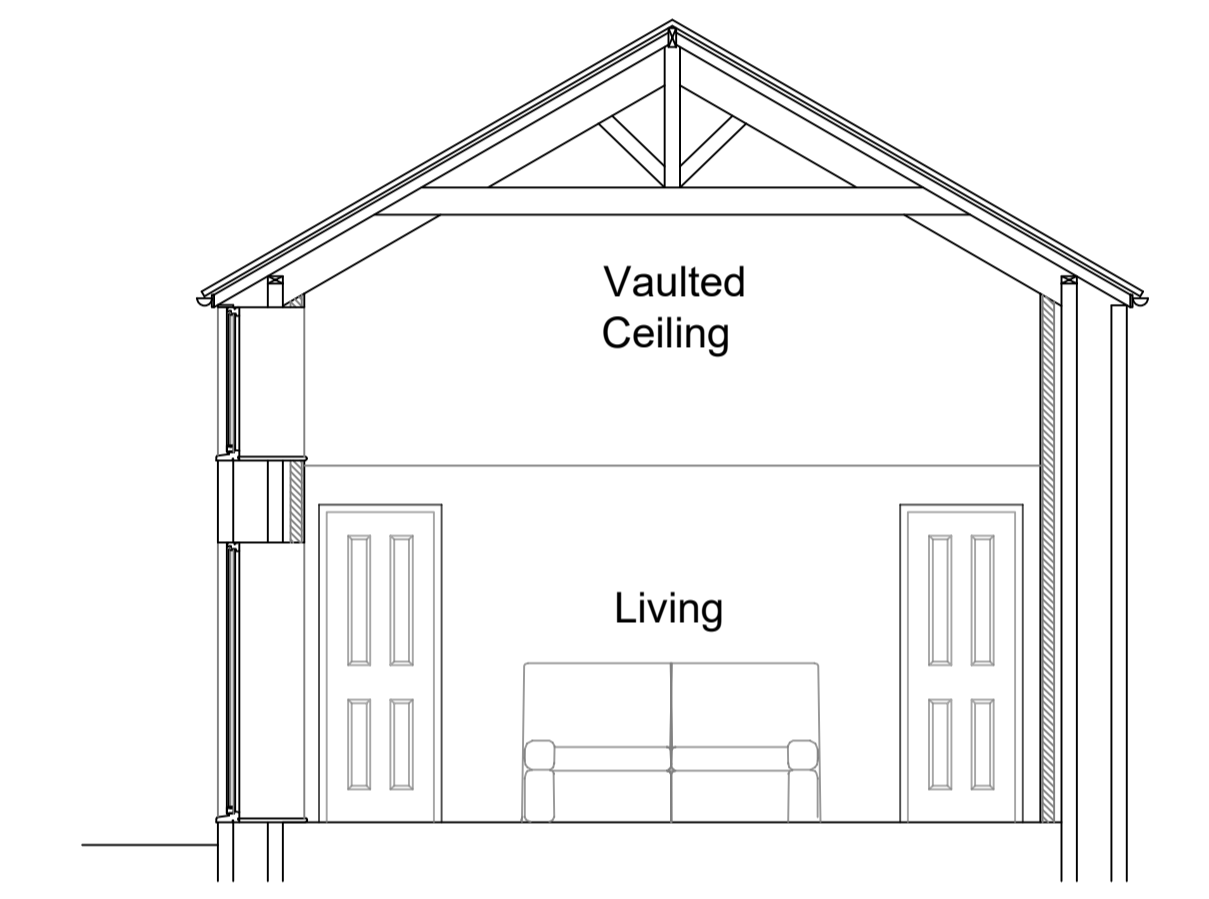


Proposed Side Elevation



Proposed Front Elevation

1:50

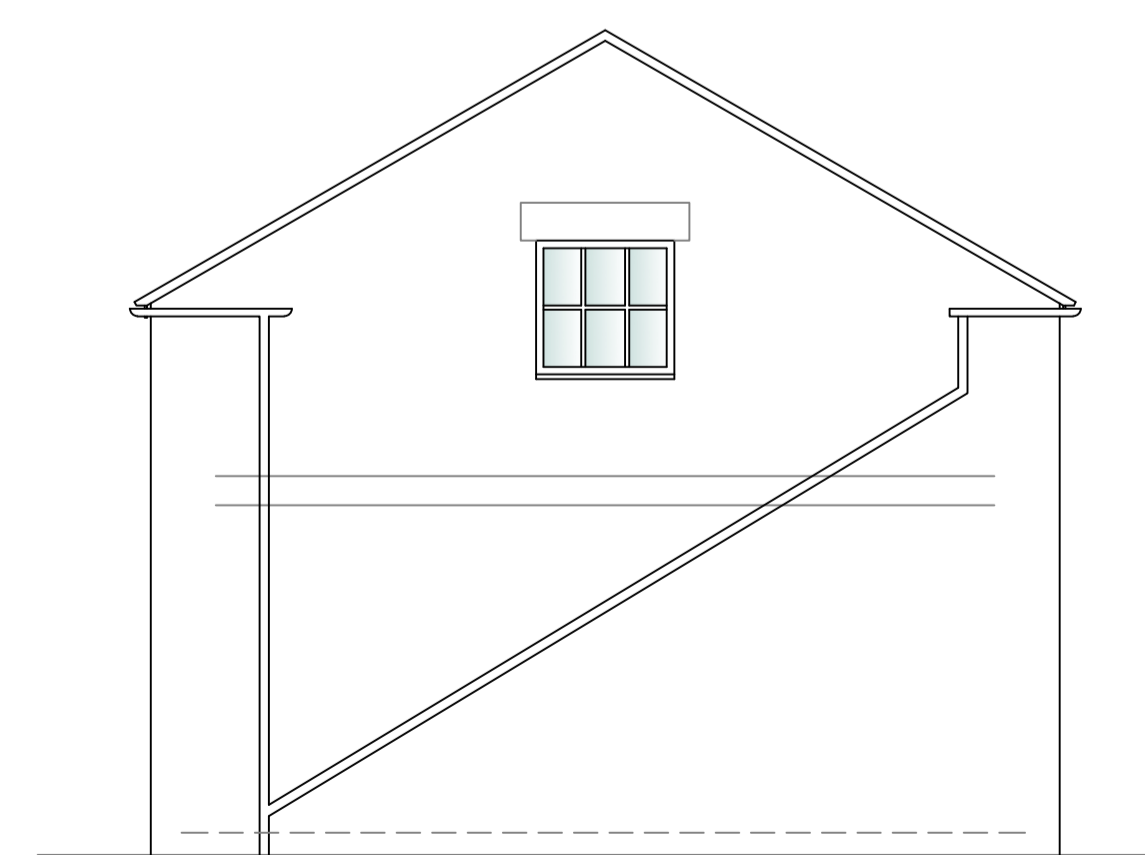

Proposed Side Elevation

Stage :-	<b>Householder Planning</b>		
Project Title :-	Conversion of Garage to Form Ancillary Residential Annex		
Drawing Title :-	Existing & Proposed Plans & Elevations		
Client :-	Mr Cheetham		
Drwg No :-	10/25/89	Date :-	Oct '25
Scale :-	1:100 & 1:50@A1	Rev :-	
	1 of 2	Drawn:-	SCM
		Checked :-	
Site Address :-	60 Doncaster Rd, Darfield, Barnsley, S73 9HN		

The Old Post Room  
34 Chew Valley Road  
Greenfield  
Saddleworth  
OL3 7DA  
Tel: 01457 871202  
www.william-mccall.com | enquiries@william-mccall.com