



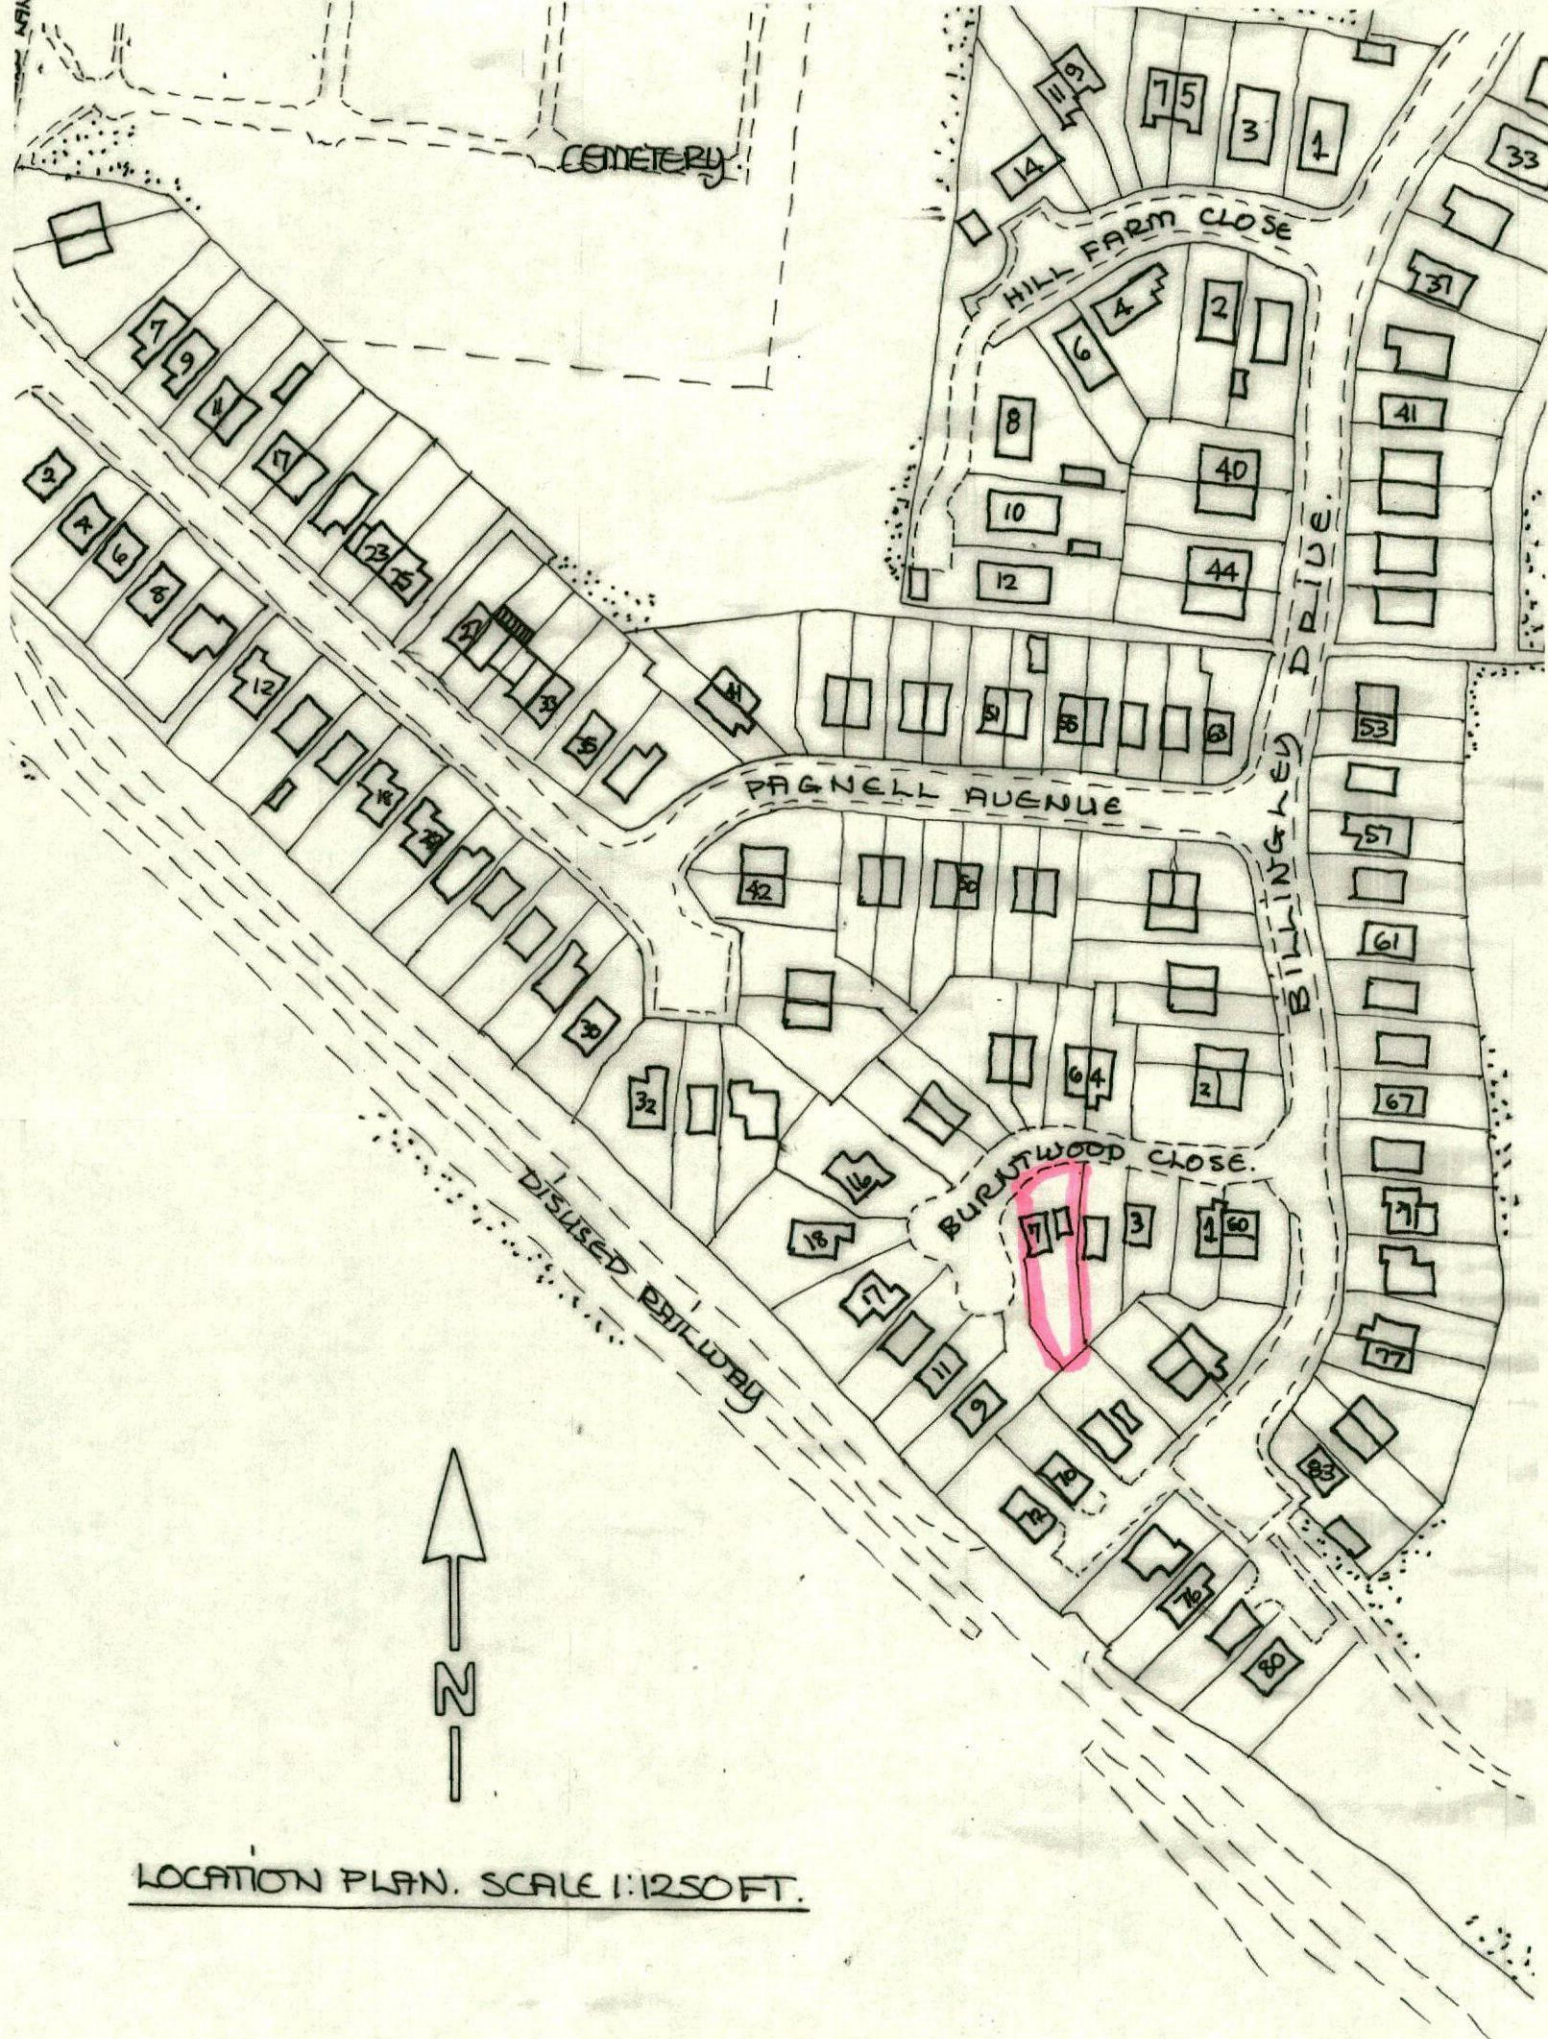


LOCATION PLAN. SCALE 1:1250 FT.

* note: - fence line to western boundary to be realigned
in accordance with BMB's highways division
request original position by Audina Jackson *

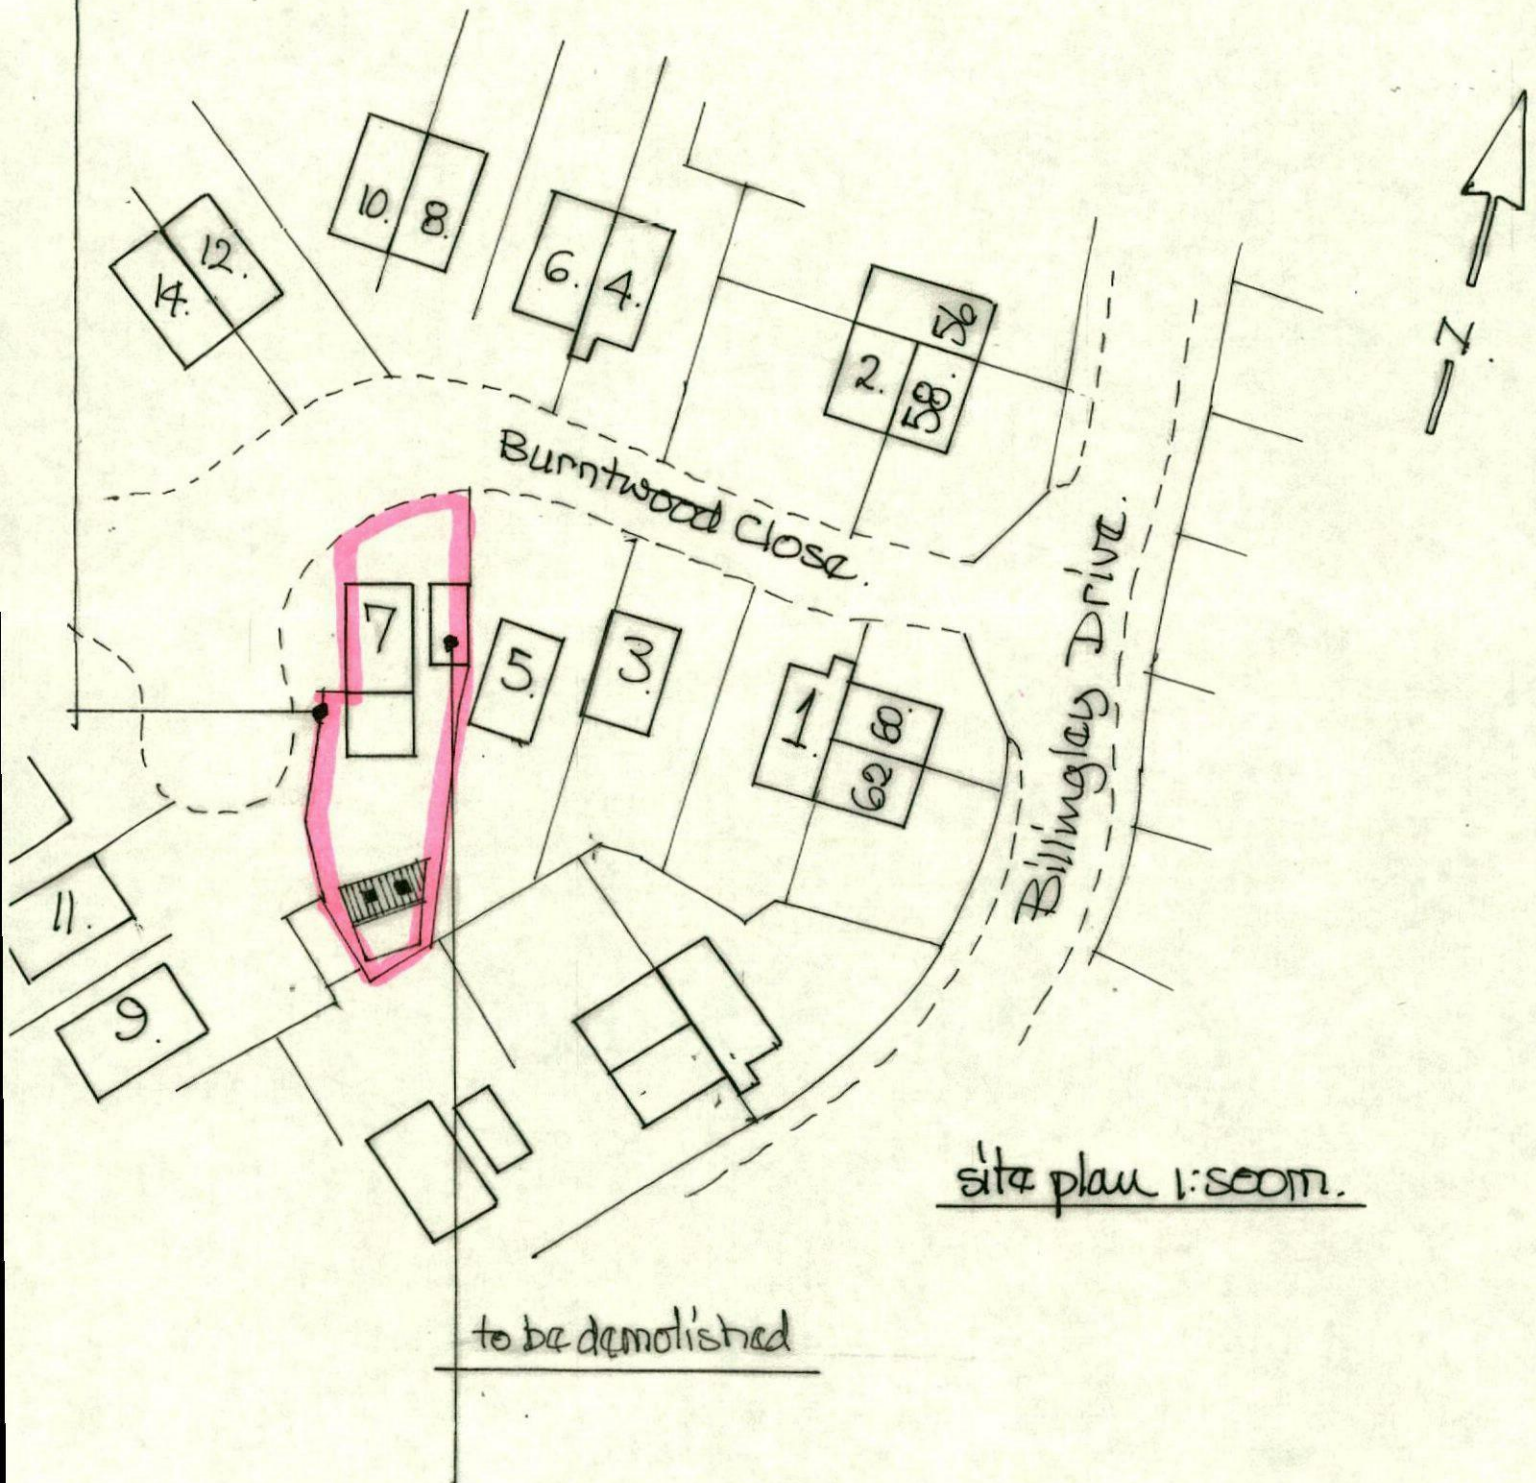


ground floor plan.


scale: 1:50m.

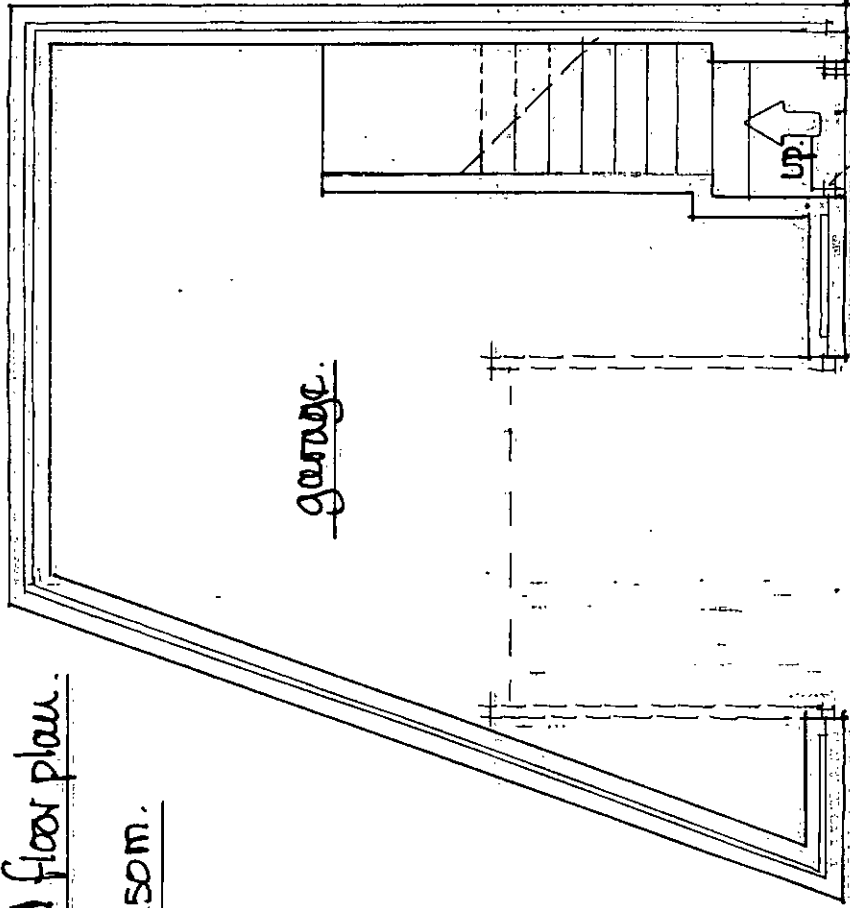


upper floor plan.

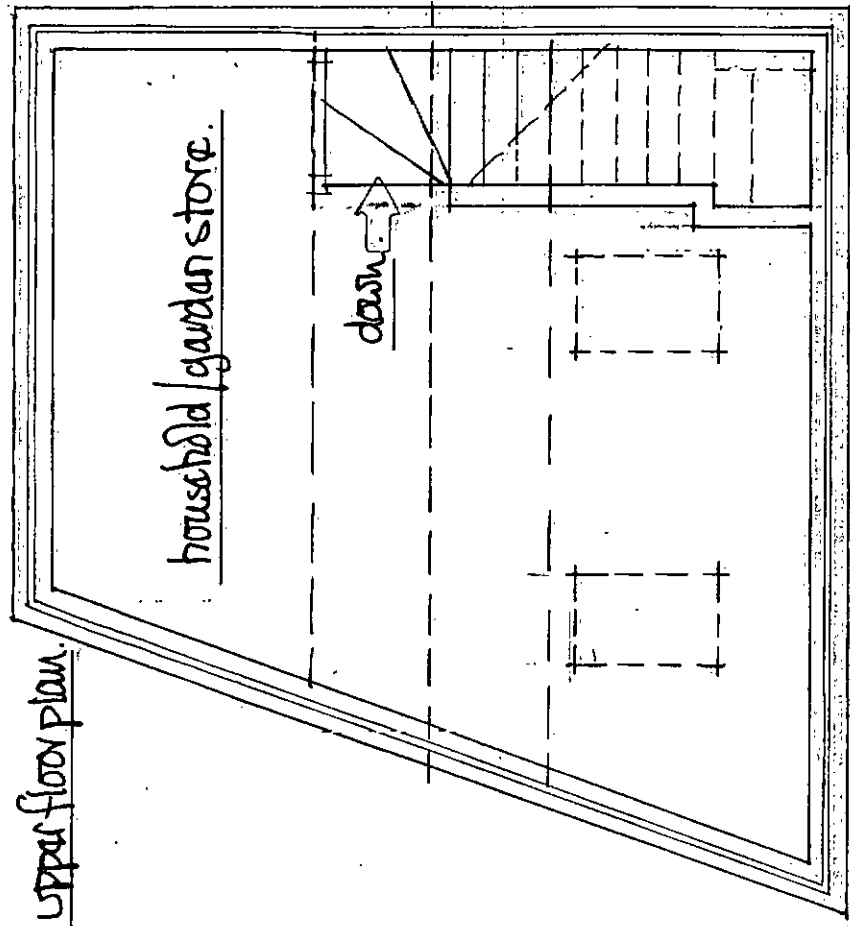


prop. front view. 1:100m. view from ex. garage no. 9.

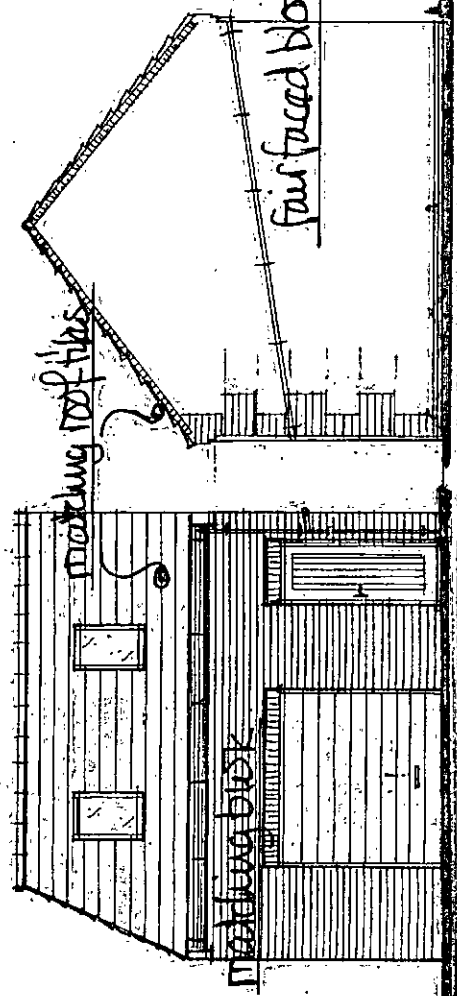

prop. rear view.

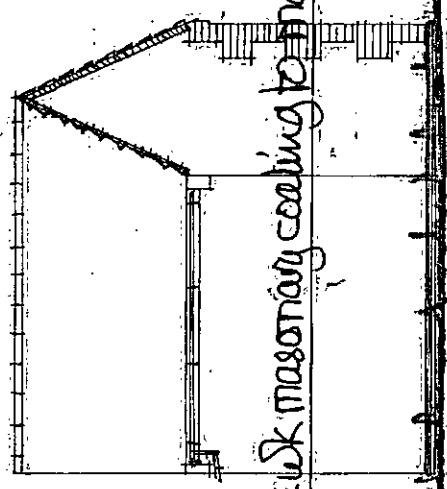

prop. view from no. 5.

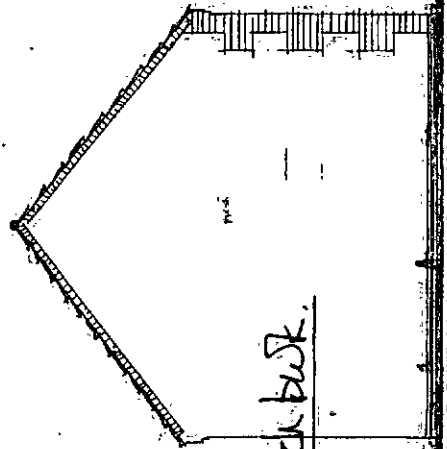

fair faced black & white masonry coating to match brick.